

**ROAD TRAFFIC REGULATION ACT 1984**  
**LANCASHIRE COUNTY COUNCIL**  
**(WATERY LANE, PRESTON, PRESTON CITY)**  
**(PROHIBITION OF U-TURN) ORDER 2024**

The County Council of Lancashire ("the Council") in exercise of its powers under Sections 1, 2 and 4 of the Road Traffic Regulation Act 1984, as amended ("the Act") and of all other enabling powers, after consultation with the Chief Officer of Police in accordance with Part III of Schedule 9 to the Act, hereby make the following Order: -

**1. Definitions and Interpretation**

For all the purposes of this Order the terms described in this Article shall have the meanings specified:

“**Vehicle**” means a motor vehicle, a passenger vehicle, a dual-purpose vehicle, a goods vehicle, a motorcycle or an invalid carriage or any other vehicle of any description whether drawn or propelled along a road by animal or mechanical power.

**2. Prohibition of U-Turn**

Save as is hereinafter provided, no person shall, except upon the direction or with the permission of a police constable in uniform, cause or permit any Vehicle to make a U -Turn manoeuvre in the length of road as set out in the Schedule to this Order.

**3. Exemptions**

Nothing in Article 2 of this Order shall render it unlawful to cause or permit any Vehicle to travel along any part of the lengths of road referred to therein for so long as may be necessary to enable:

- a) the Vehicle to be used for fire brigade, ambulance or police purposes in pursuance of statutory powers or duties;
- b) the Vehicle to be used for the purposes of a local authority in pursuance of statutory powers or duties if it cannot conveniently be used for such purpose in any other road;
- c) the Vehicle, if it cannot conveniently be used for such purpose in any other road to be used in connection the removal of any obstruction to traffic.

**4. Miscellaneous**

The prohibitions imposed by this Order shall be in addition to and not in derogation of any restrictions or requirements imposed by any regulations made, or having effect as if made, under the Act or by or under any other enactment.

**5. Commencement of Order**

This Order shall come into force on the 16<sup>th</sup> day of December 2024 and may be cited as the "Lancashire County Council (Watery Lane, Preston, Preston City) (Prohibition Of U-Turn) Order 2024".

Dated this 02nd day of December 2024

THE COMMON SEAL of the Lancashire County Council  
was hereunto affixed pursuant to the Scheme of  
Delegation to Heads of Service




Authorised Signatory

slee  
slee (Dec 4, 2024 10:57 GMT)

DS89

**Schedule – Prohibition of U-Turn**

Watery Lane, Preston, from its westbound carriageway at the junction with Pedders Lane turning into its eastbound carriageway.

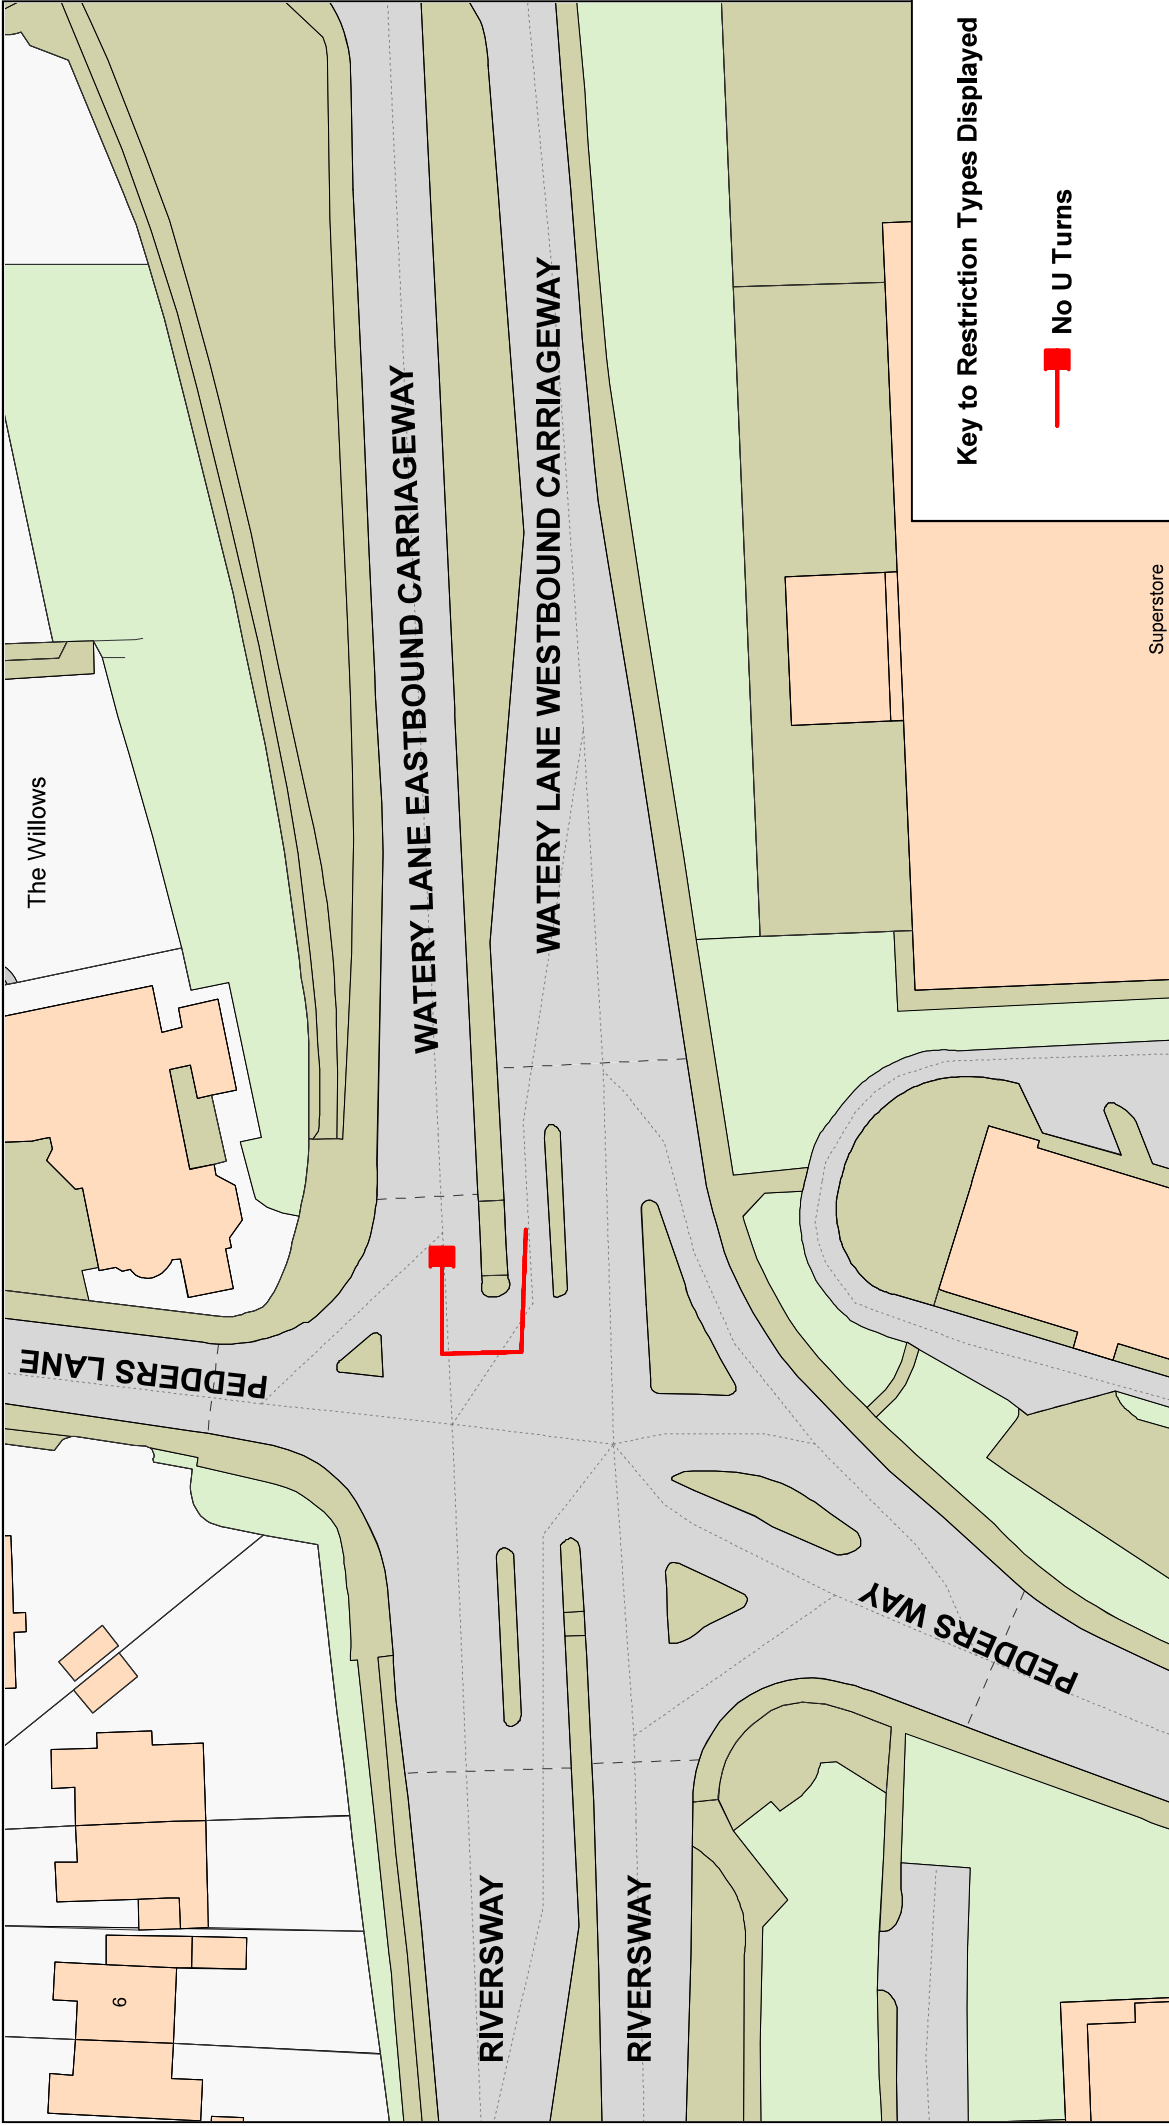

**Key to Restriction Types Displayed**


 **No U Turns**

SCALE	1 : 750
DATE	26/07/2024
DRAWING No.	C24-25(9)
DRAWN BY	TJP
Scale with care as distortion may occur	

Crown copyright and database rights 2023  
 OS AC0000850590  
 Lancashire County Council  
 Licence No. AC0000850590 2024

**Matt Townsend**  
**Director of Highways**  
**and Transport**  
 P.O. Box 100, County Hall,  
 PRESTON PR1 0LD

**Watery Lane ,  
 Preston**



**Lancashire**  
 County Council

