

**ROAD TRAFFIC REGULATION ACT 1984**  
**LANCASHIRE COUNTY COUNCIL**

**(BRUNSHAW ROAD, HARRY POTTS WAY, TURF STREET AND YORKSHIRE STREET, BURNLEY,  
BURNLEY BOROUGH) (20MPH SPEED LIMIT) ORDER 2024**

The County Council of Lancashire, in exercise of its powers under Section 84(1)(a) to the **Road Traffic Regulation Act 1984**, as amended, ("the Act") and of all other enabling powers, after consultation with the Chief Officer of Police in accordance with Part III of Schedule 9 to the Act, hereby makes the following Order: -

**1. 20mph Speed Limit**

No person shall drive any motor vehicle at a speed exceeding 20mph on any of the lengths of road as set out in the Schedule to this Order.

**2. Exemption**

No speed limit imposed by this order applies to vehicles falling within regulation 3 (4) of the Road Traffic Exemptions (Special Forces) (Variation and Amendment) Regulations 2011 when used in accordance with regulation 3 (5) of those Regulations.

**3. Commencement of Order**

This Order shall come into force on the 16<sup>th</sup> day of December 2024 and shall be cited as the "Lancashire County Council (Brunshaw Road, Harry Potts Way, Turf Street And Yorkshire Street, Burnley, Burnley Borough) (20mph Speed Limit) Order 2024".

Dated this 29th day of November 2024

THE COMMON SEAL of the Lancashire County Council  
was hereunto affixed pursuant to the Scheme of  
Delegation to Heads of Service

Authorised Signatory


*slee*  
slee (Dec 4, 2024 11:18 GMT)



DS81

**Schedule - 20mph Speed Limit**

- a) Brunshaw Road, Burnley, from its junction with the centreline of Higgin Street for a distance of 5 metres in an easterly direction.
- b) Harry Potts Way, Burnley, the entire length.
- c) Turf Street, Burnley, the entire length.
- d) Yorkshire Street, Burnley, from its junction with Belvedere Road to its junction with Church Street.

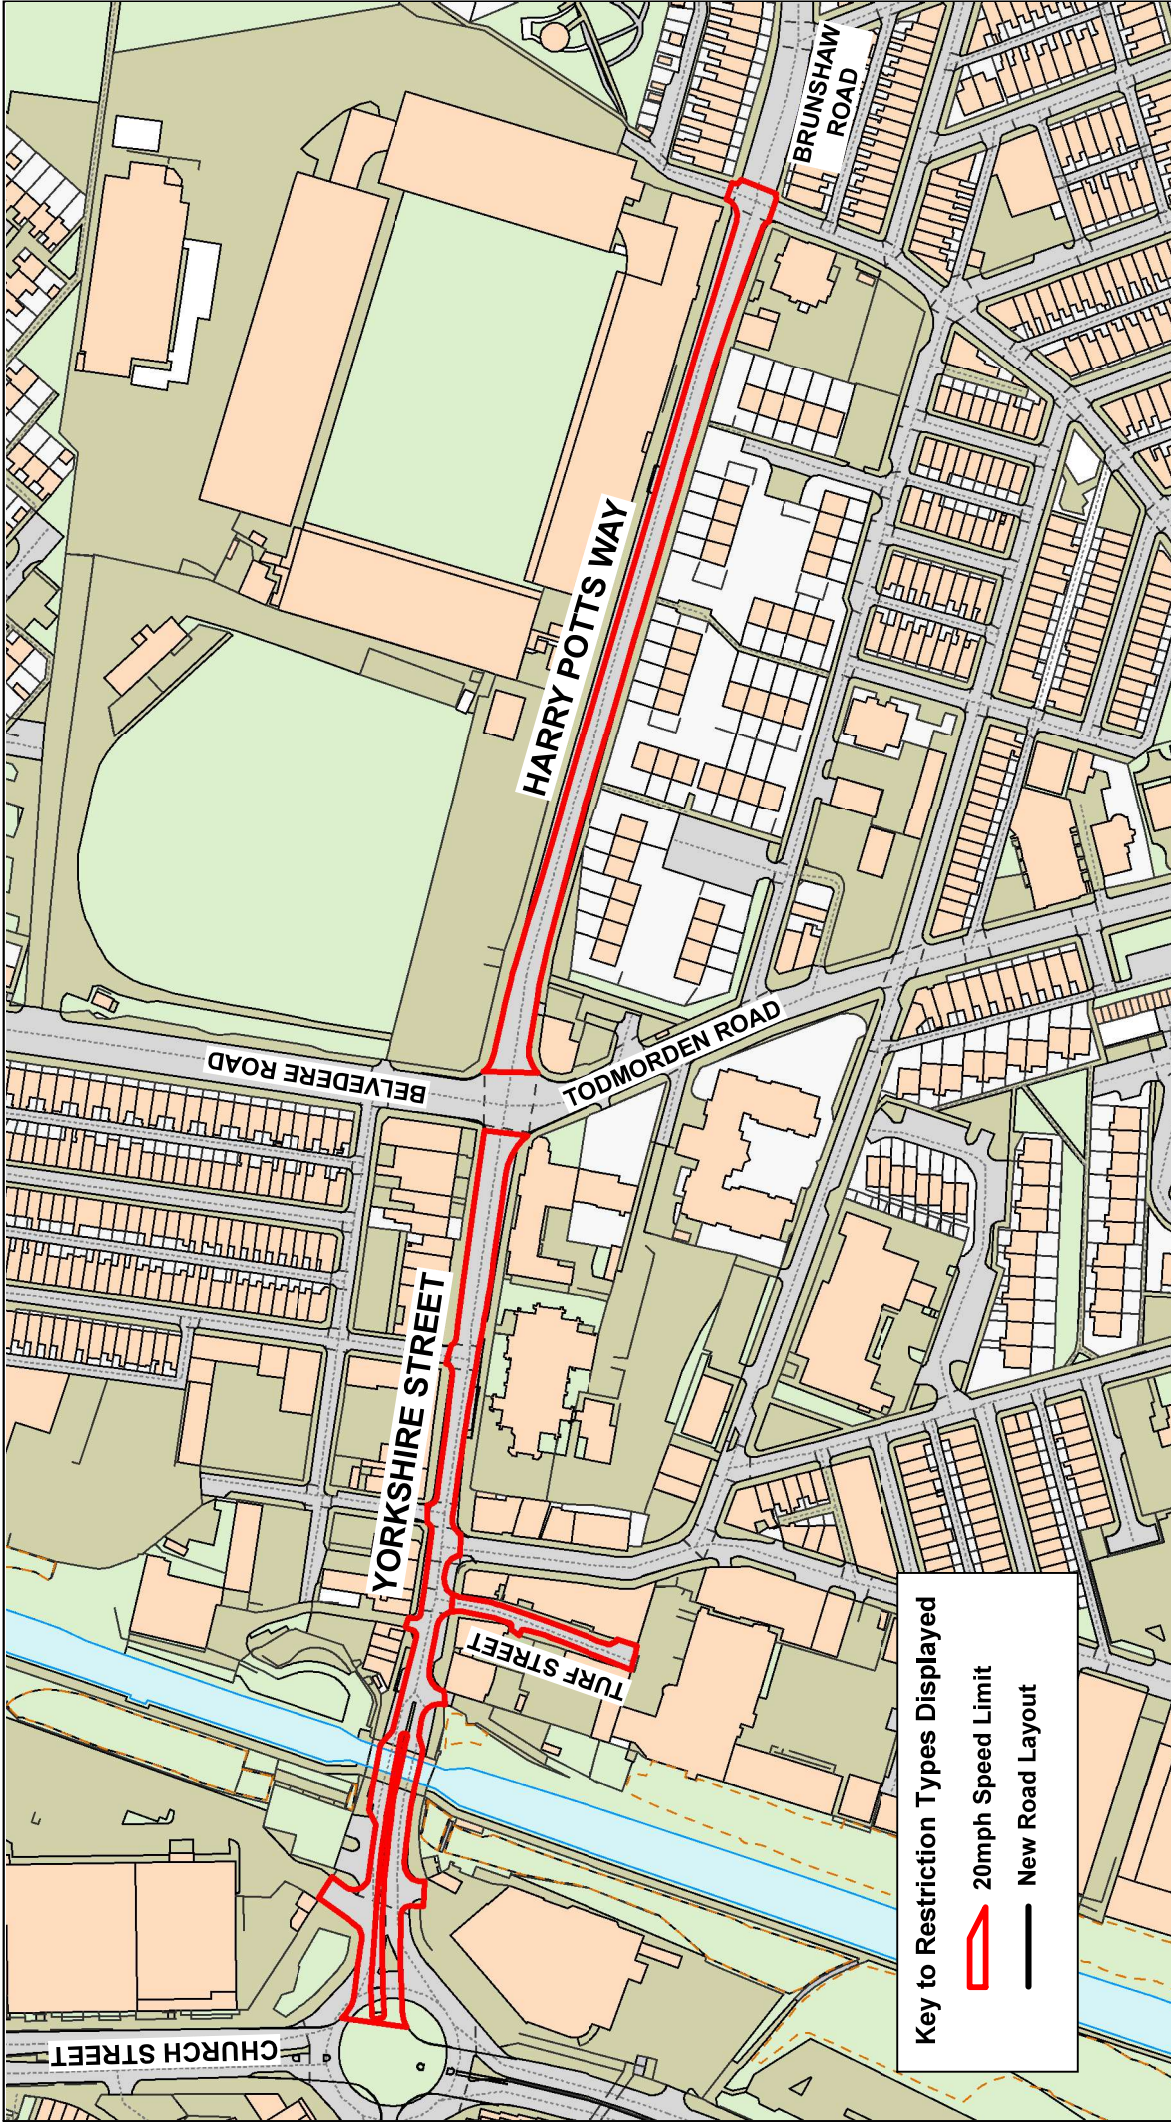

Crown copyright and database rights 2023  
 OS AC0000850590  
 Lancashire County Council  
 Licence No. AC0000850590 2024

SCALE	1 : 2500
DATE	23/07/2024
DRAWING No.	D24-25(01)/BU-MW-S1
DRAWN BY	CGL
Scale with care as distortion may occur	

**Matt Townsend**  
 Director of Highways  
 and Transport

P.O. Box 100, County Hall,  
 PRESTON PR1 0LD

**Brunshaw Road,  
 Harry Potts Way,  
 Turf Street and  
 Yorkshire Street,  
 Burnley**



**Key to Restriction Types Displayed**

- 20mph Speed Limit
- New Road Layout

