

ROAD TRAFFIC REGULATION ACT 1984
LANCASHIRE COUNTY COUNCIL
(ROSSENDALE ROAD, BURNLEY, BURNLEY BOROUGH)
(REVOCATION AND 40MPH SPEED LIMIT ORDER 2024

The County Council of Lancashire, in exercise of its powers under 83(2) and Section 84 and Part IV of Schedule 9 to the **Road Traffic Regulation Act 1984**, as amended, ("the Act") and of all other enabling powers, after consultation with the Chief Officer of Police in accordance with Part III of Schedule 9 to the Act, hereby makes the following Order: -

1. Revocation

- a) The "Lancashire County Council (Rossendale Road, Burnley, Burnley Borough) (Revocation and 40mph Speed Limit) Order 2013" is hereby revoked in full.
- b) That part of the "Lancashire County Council (A646 Rossendale Road / Glen View Road, Burnley, A671 Centenary Way Burnley and A679 Burnley Road Hapton, Burnley Borough) (Part Revocation, 30 and 50 mph Speed Limit) Order 2012", as set out in Schedule 1 to this Order, is hereby revoked.

2. 40mph Speed Limit

No person shall drive any motor vehicle at a speed exceeding 40mph on the length of road as set out in Schedule 2 to this Order.

3. Exemption


No speed limit imposed by this order applies to vehicles falling within regulation 3 (4) of the Road Traffic Exemptions (Special Forces) (Variation and Amendment) Regulations 2011 when used in accordance with regulation 3 (5) of those Regulations.

4. Commencement of Order

This Order shall come into force on the 25th day of March 2024 and shall be cited as the "Lancashire County Council (Rossendale Road, Burnley, Burnley Borough) (Revocation And 40mph Speed Limit) Order 2024".

Dated this 20th day of March 2024.

THE COMMON SEAL of the Lancashire County Council was hereunto affixed pursuant to the Scheme of Delegation to Heads of Service.

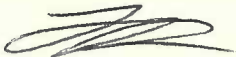

Authorised Signatory




Schedule 1 – Revocation


The A646 in the first item of Schedule 2.


Schedule 2 - 40mph Speed Limit

Rosendale Road, Burnley, from a point 285 metres north west of its junction with the centreline of Cog Lane for a distance of 337 metres in a north westerly direction.

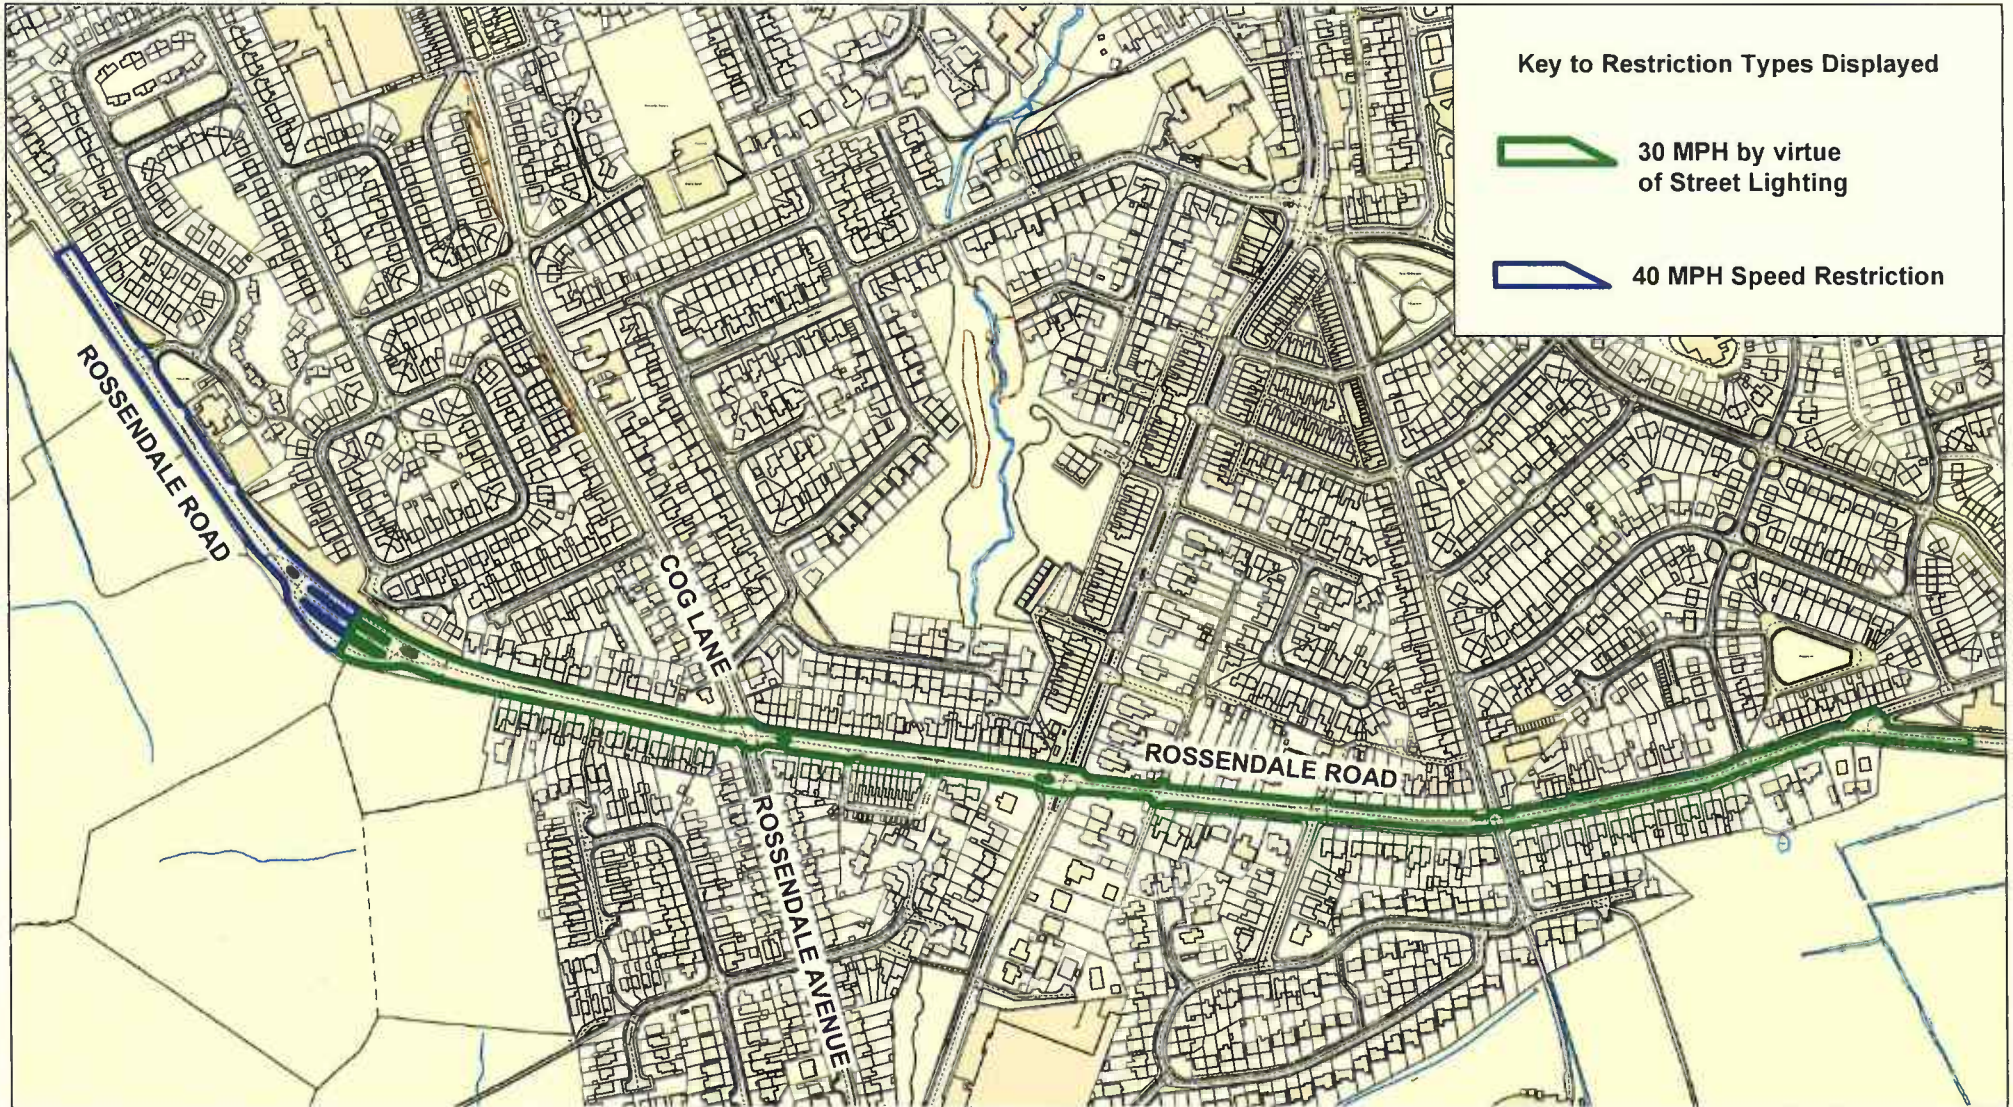

Key to Restriction Types Displayed

 30 MPH by virtue of Street Lighting

 40 MPH Speed Restriction



**Rosendale Road,
Burnley**



... Crown copyright and database rights 2023
OS AC0000850590
Lancashire County Council
Licence No. AC0000850590 2023

**Phil Durnell
Director of Highways
and Transport**

**P.O. Box 100, County Hall,
PRESTON PR1 0LD**

SCALE	1 : 5000
DATE	01/12/2023
DRAWING No.	s278-23-24(7)SLO
DRAWN BY	TJP
	Scale with care as distortion may occur