


Design and Construction

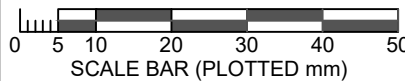

ISSUE PURPOSE  
ADVERTISEMENT

PROJECT TITLE  
UNION ROAD  
OSWALDTWISTLE

DRAWING TITLE  
PROPOSAL TO REMOVE EXISTING BUS STOP  
AND NEW PROPOSED BUS STOP

DRAWN BY  
R. TOWNEND

CHECKED BY  
C.J. SCHOLES

DATE  
18/06/2024

SCALE @ A4  
1:250

CLIENT No.  
13705

SCHEME NO.  
13705


DRAWING No.  
13705/0100/003

SHEET No.  
1 OF 1


REVISION  
Ø

NO.	Date	Amendment Details	Drawn by:	Checked by:

REVISIONS

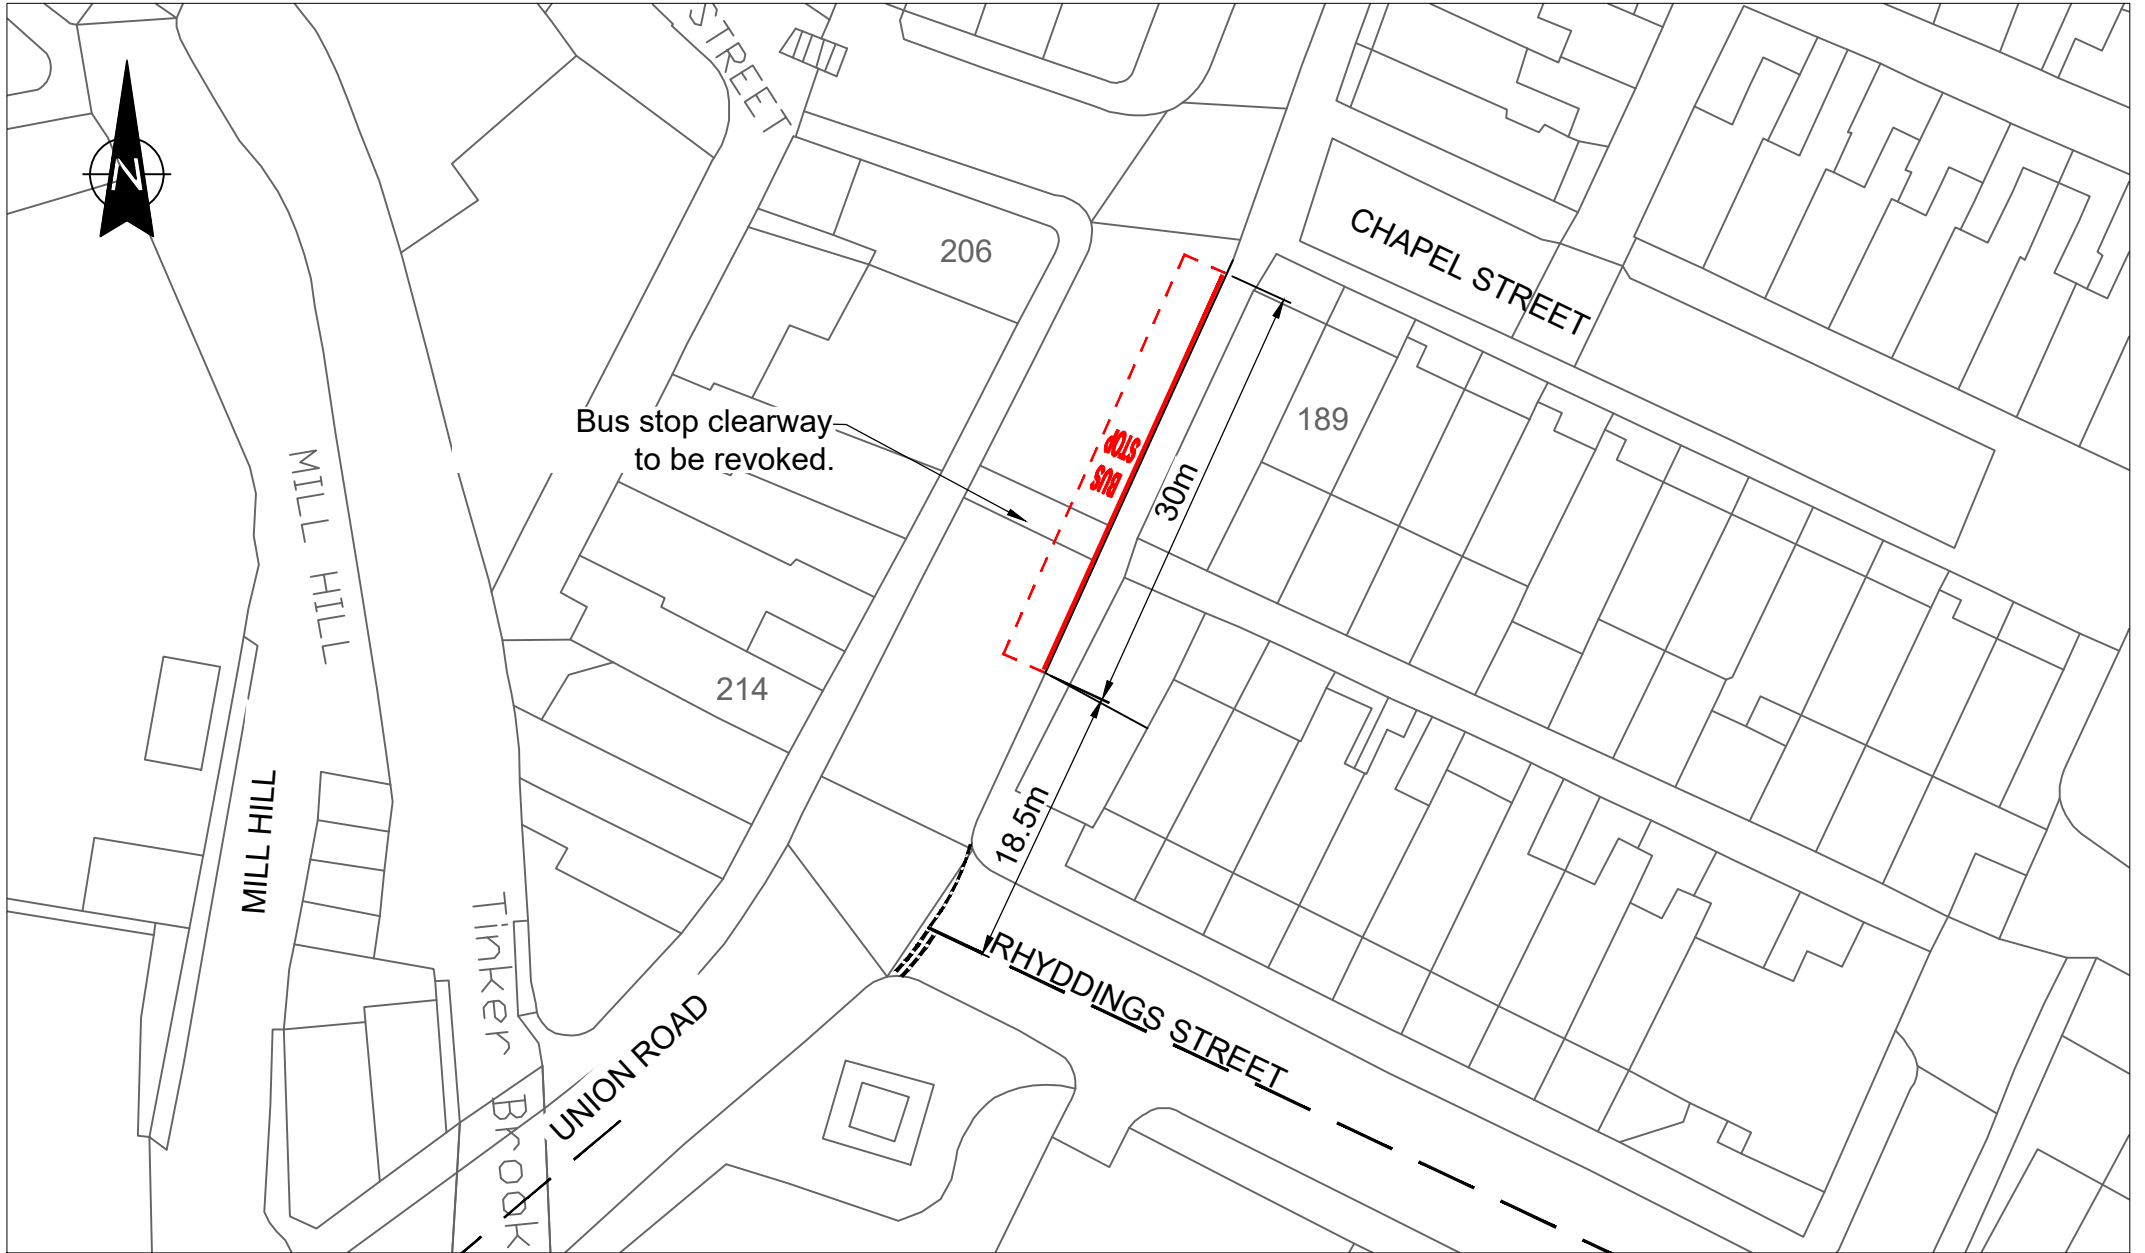

Design and Construction

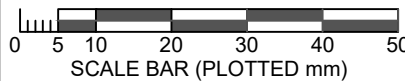

ISSUE PURPOSE

ADVERTISEMENT

PROJECT TITLE

UNION ROAD  
OSWALDTWISTLE

DRAWING TITLE

BUS STOP CLEARWAY TO BE REMOVED

DRAWN BY

R. TOWNEND

CHECKED BY

C.J. SCHOLES

DATE

18/06/2024

SCALE @ A4

1:500

CLIENT No.

13705

SCHEME NO.

13705

DRAWING No.

13705/0100/005

SHEET No.

1 OF 1

REVISION

Ø

NO.	Date	Amendment Details	Drawn by:	Checked by:

REVISIONS