
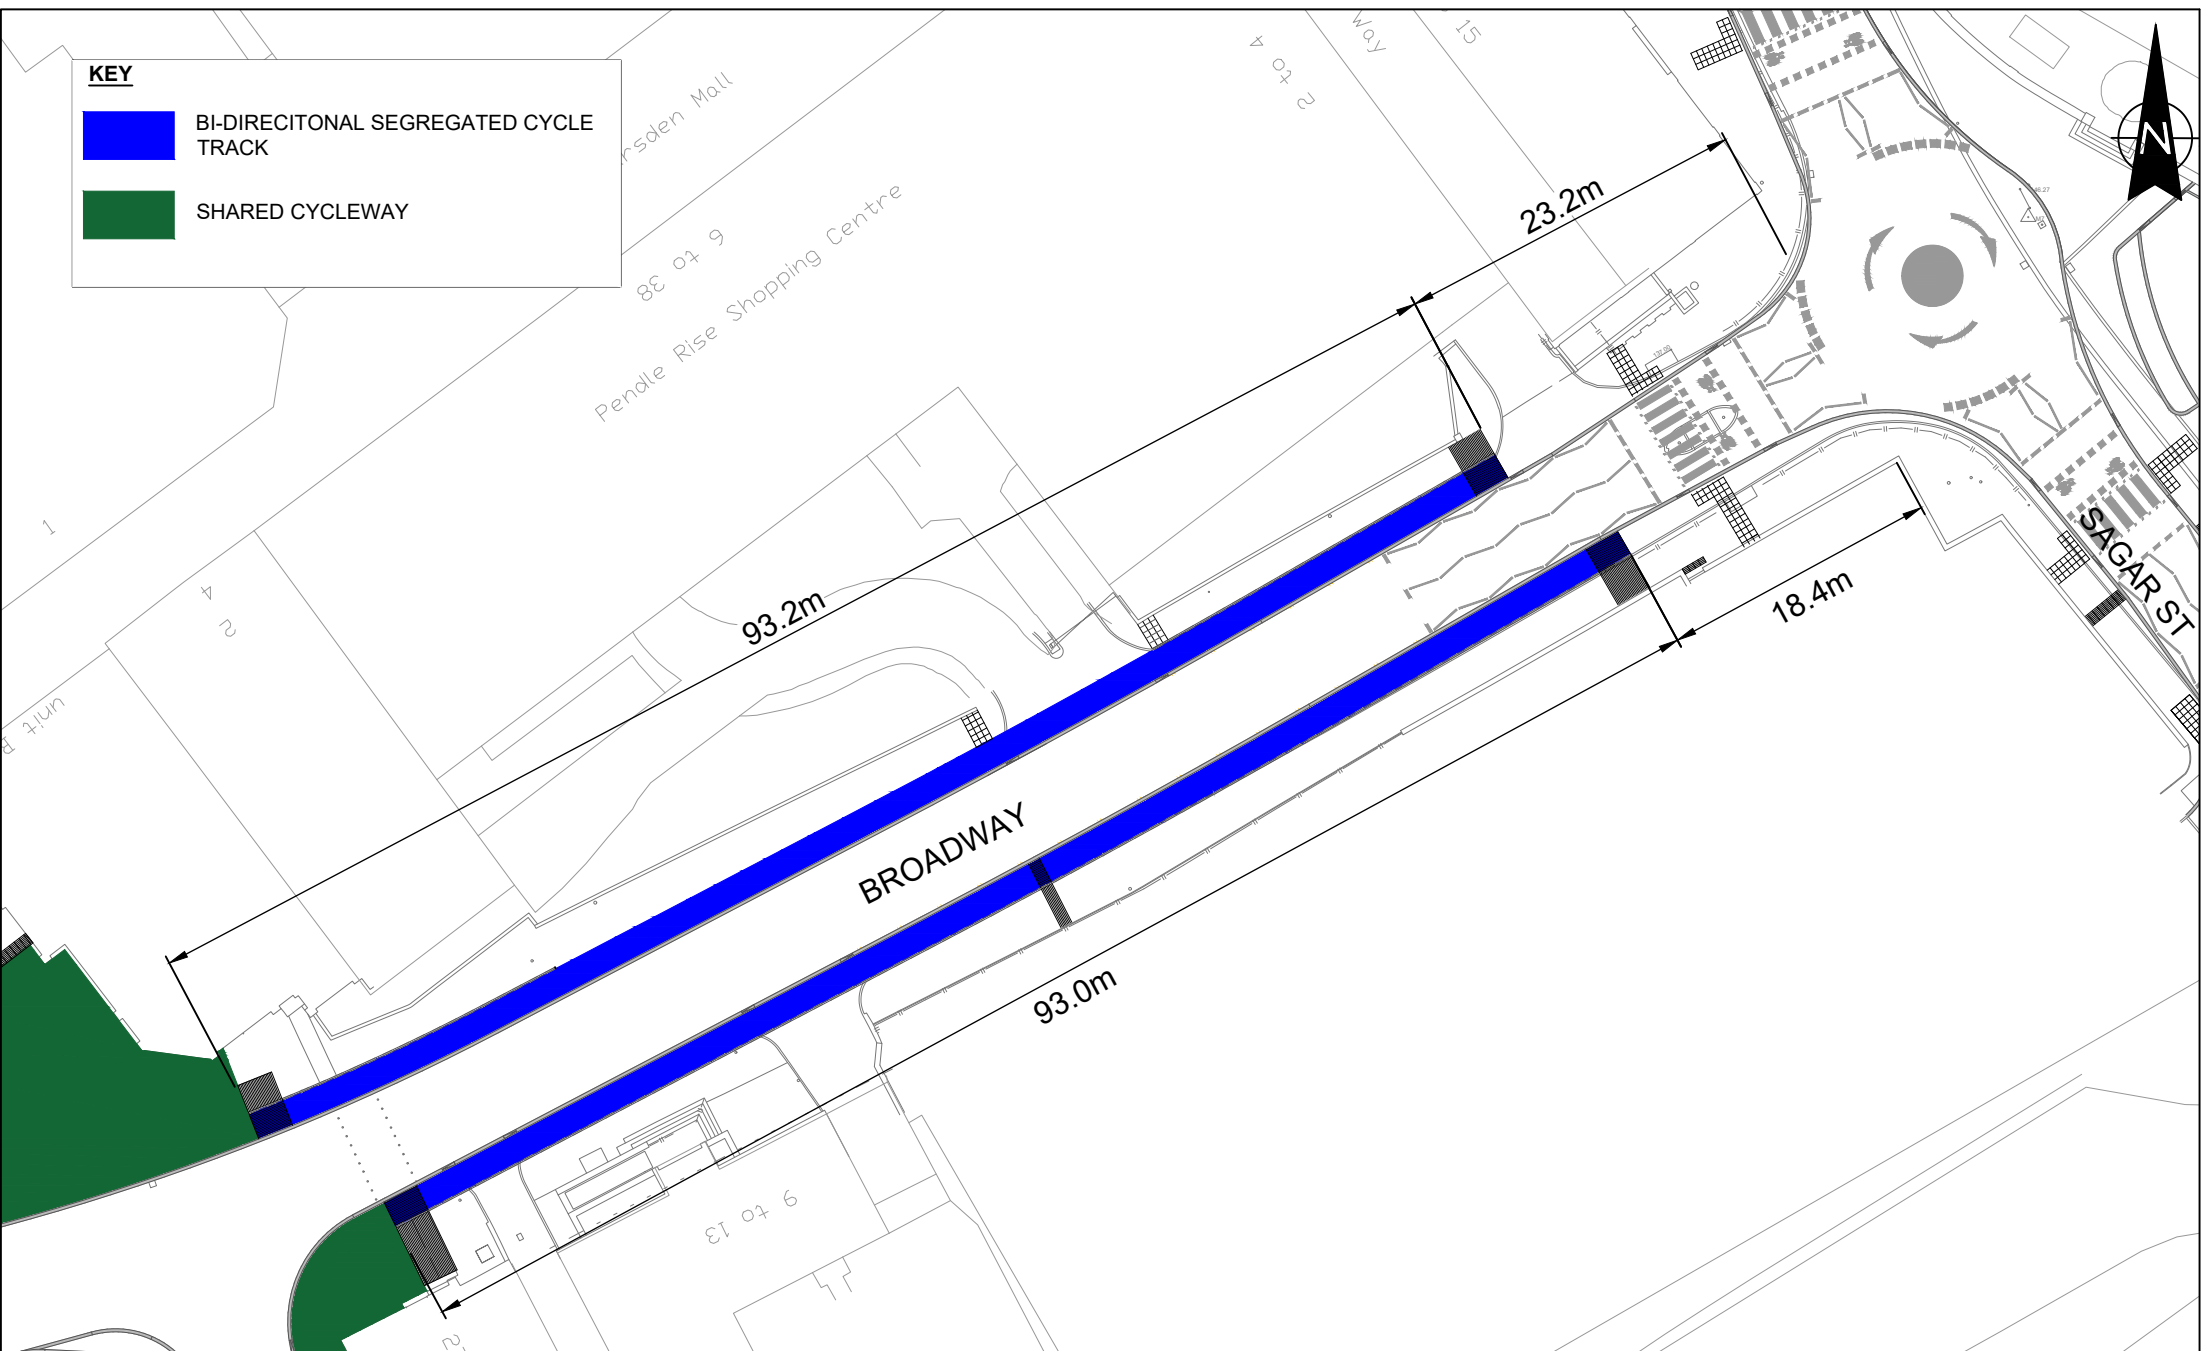



KEY

 BI-DIRECITONAL SEGREGATED CYCLE TRACK

 SHARED CYCLEWAY



Highways (Design)

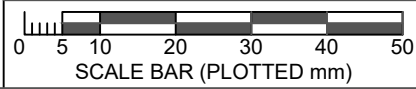

ISSUE PURPOSE: TRO

PROJECT TITLE: ACCESSIBLE NELSON

BROADWAY, NELSON

DRAWING TITLE: PROPOSED SEGREGATED CYCLEWAY/FOOTWAY

DRAWN BY: EM

CHECKED BY: PG

DATE: DEC 2024

SCALE @ A4: 1:500

CLIENT No. -

SCHEME No. 14448


DRAWING No. 14448-TRO-006-001

SHEET No. 1 OF 2

Based on Ordnance Survey mapping with the permission of the Controller of Her Majesty's Stationery Office. © Crown copyright. Unauthorised reproduction infringes Crown copyright and may lead to prosecution or civil proceedings. Lancashire County Council Licence No. LA100023320

NO.	Date	Amendment Details	Drawn by:	Checked by:

REVISIONS

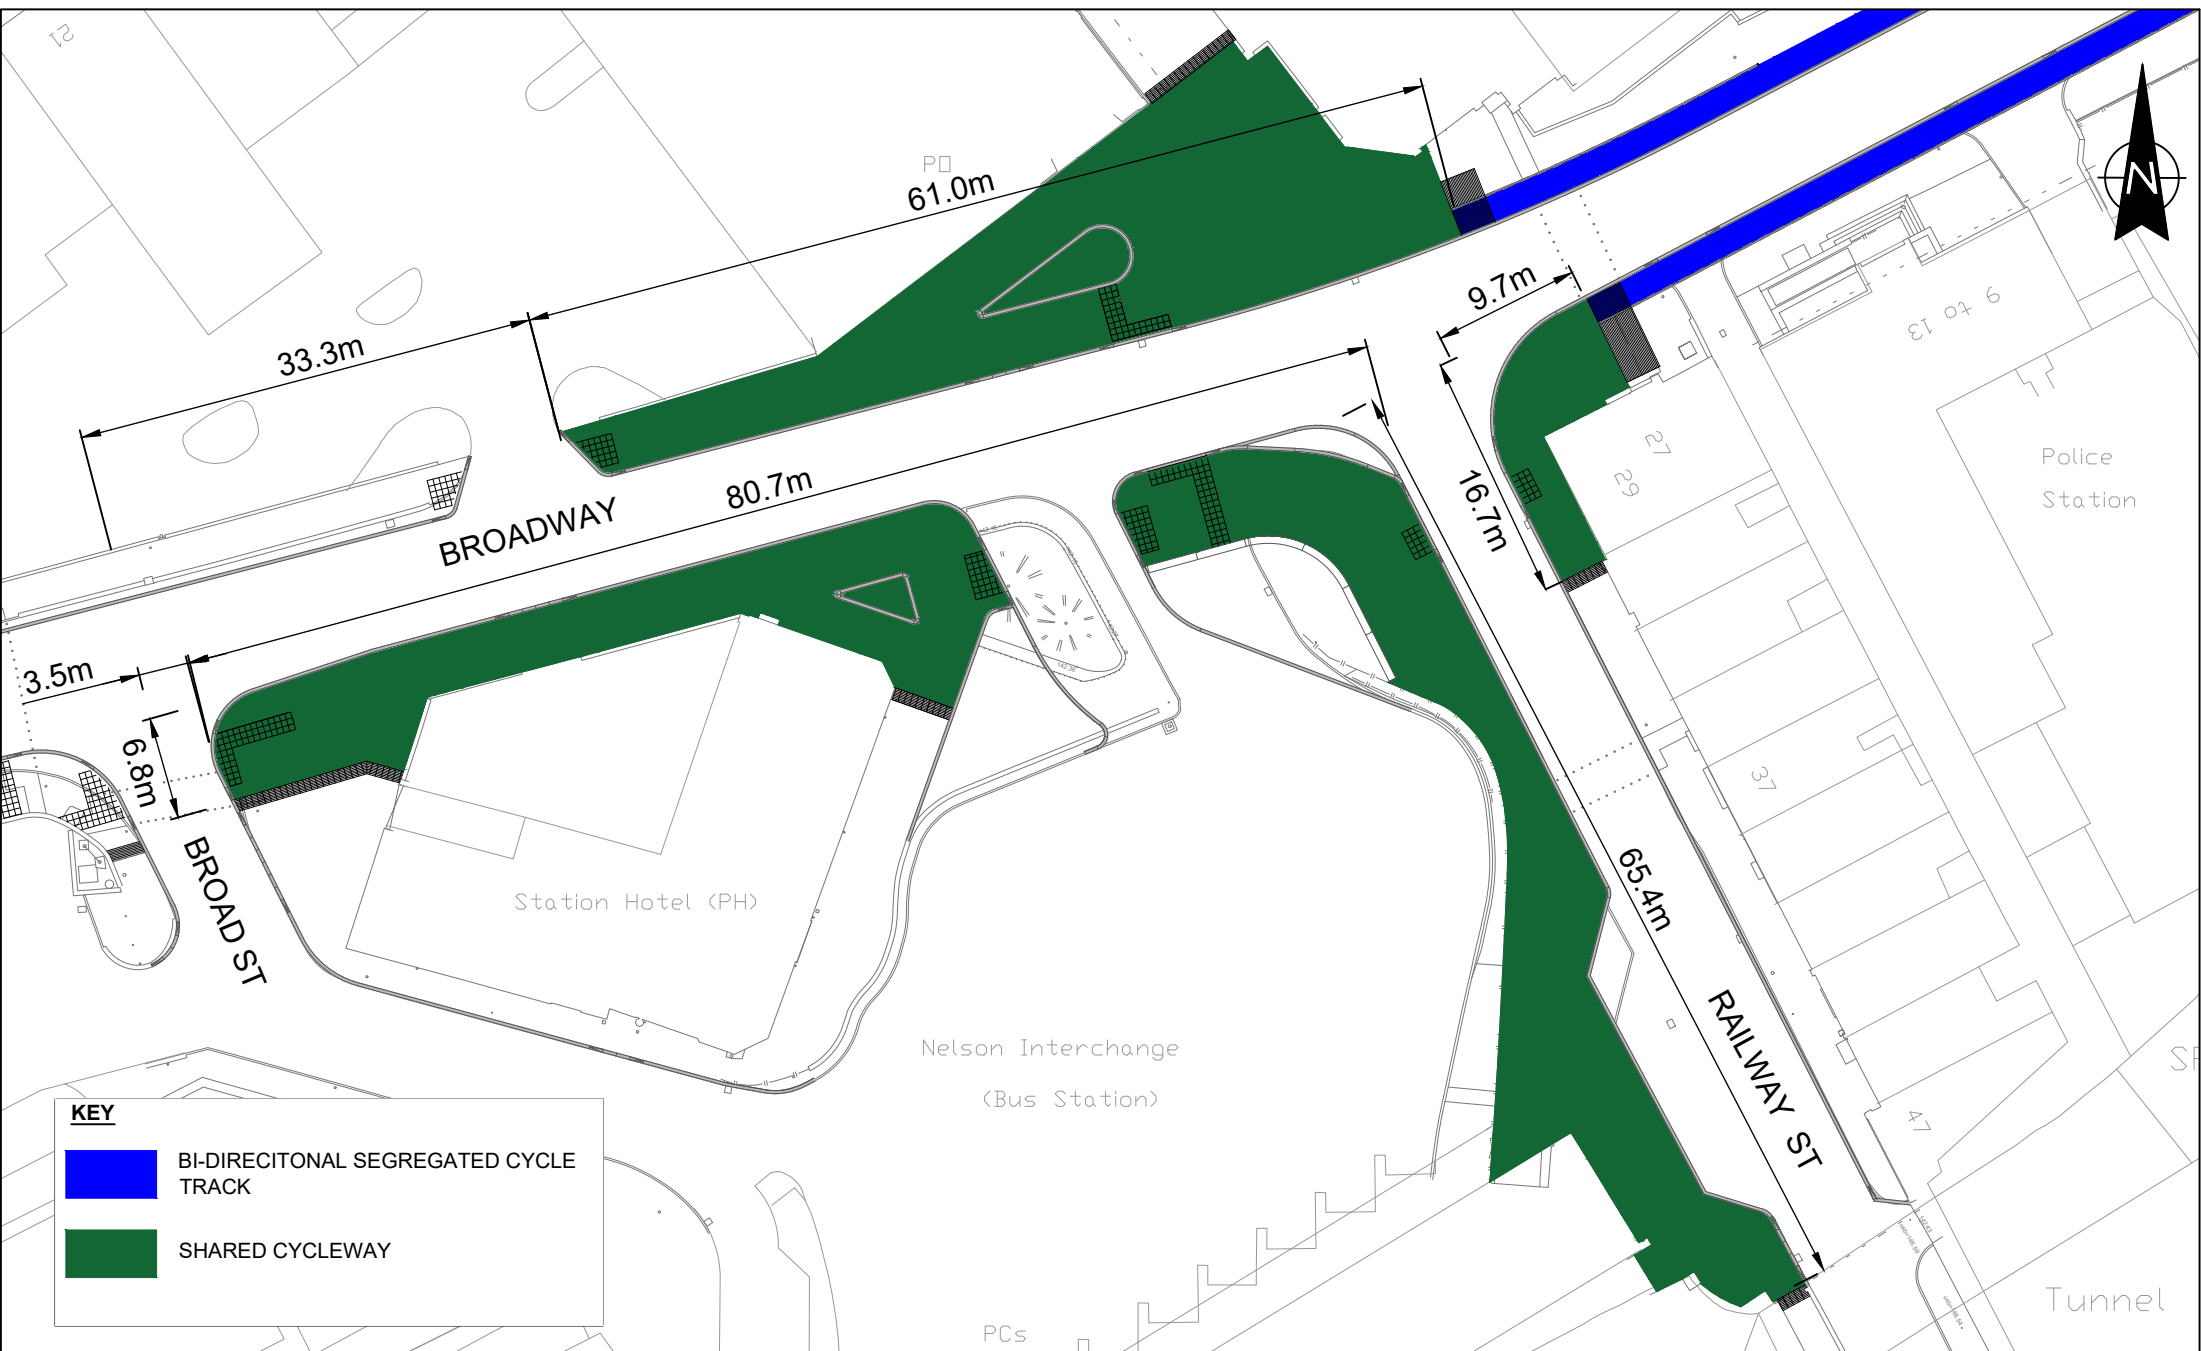

KEY

- BI-DIRECITONAL SEGREGATED CYCLE TRACK
- SHARED CYCLEWAY

	<h3>Highways (Design)</h3>	<p>PROJECT TITLE</p> <h2>ACCESSIBLE NELSON</h2> <p>BROADWAY & RAILWAY STREET, NELSON</p>	<p>DRAWN BY</p> <p>EM</p>	<p>CLIENT No.</p> <p>-</p>	<p>Based on Ordnance Survey mapping with the permission of the Controller of Her Majesty's Stationery Office. © Crown copyright. Unauthorised reproduction infringes Crown copyright and may lead to prosecution or civil proceedings. Lancashire County Council Licence No. LA100023320</p>										
	<p>0 5 10 20 30 40 50</p> <p>SCALE BAR (PLOTTED mm)</p>	<p>DRAWING TITLE</p> <p>PROPOSED SHARED CYCLEWAY</p>	<p>CHECKED BY</p> <p>PG</p>	<p>SCHEME NO.</p> <p>14448</p>											
<p>ISSUE PURPOSE</p> <p>TRO</p>			<p>DATE</p> <p>DEC 2024</p>	<p>DRAWING No.</p> <p>14448-TRO-006-001</p>	<table border="1" style="width: 100%; border-collapse: collapse;"> <tr> <th style="width: 10%;">NO.</th> <th style="width: 10%;">Date</th> <th style="width: 50%;">Amendment Details</th> <th style="width: 10%;">Drawn by:</th> <th style="width: 10%;">Checked by:</th> </tr> <tr> <td> </td> <td> </td> <td> </td> <td> </td> <td> </td> </tr> </table>	NO.	Date	Amendment Details	Drawn by:	Checked by:					
NO.	Date	Amendment Details	Drawn by:	Checked by:											
			<p>SCALE @ A4</p> <p>1:500</p>	<p>SHEET No.</p> <p>2 OF 2</p>	<p>REVISION</p> <p>-</p>										