


	Highways (Design) SCALE BAR (PLOTTED mm)	PROJECT TITLE ACCESSIBLE NELSON RAILWAY STREET, NELSON	DRAWN BY EM	CLIENT No. -	<small>Based on Ordnance Survey mapping with the permission of the Controller of Her Majesty's Stationary Office. © Crown copyright. Unauthorised reproduction infringes Crown copyright and may lead to prosecution or civil proceedings. Lancashire County Council Licence No. LA100023320</small>			
	ISSUE PURPOSE TRO	DRAWING TITLE MARKED PRIORITY CROSSING	CHECKED BY PG	DATE DEC 2024	SCHEME No. 14448	DRAWING No. 14448-TRO-006-005	NO. Date Amendment Details Drawn by: Checked by:	REVISIONS
			SCALE @ A4 1:500	SHEET No. 1 OF 1	REVISION -			

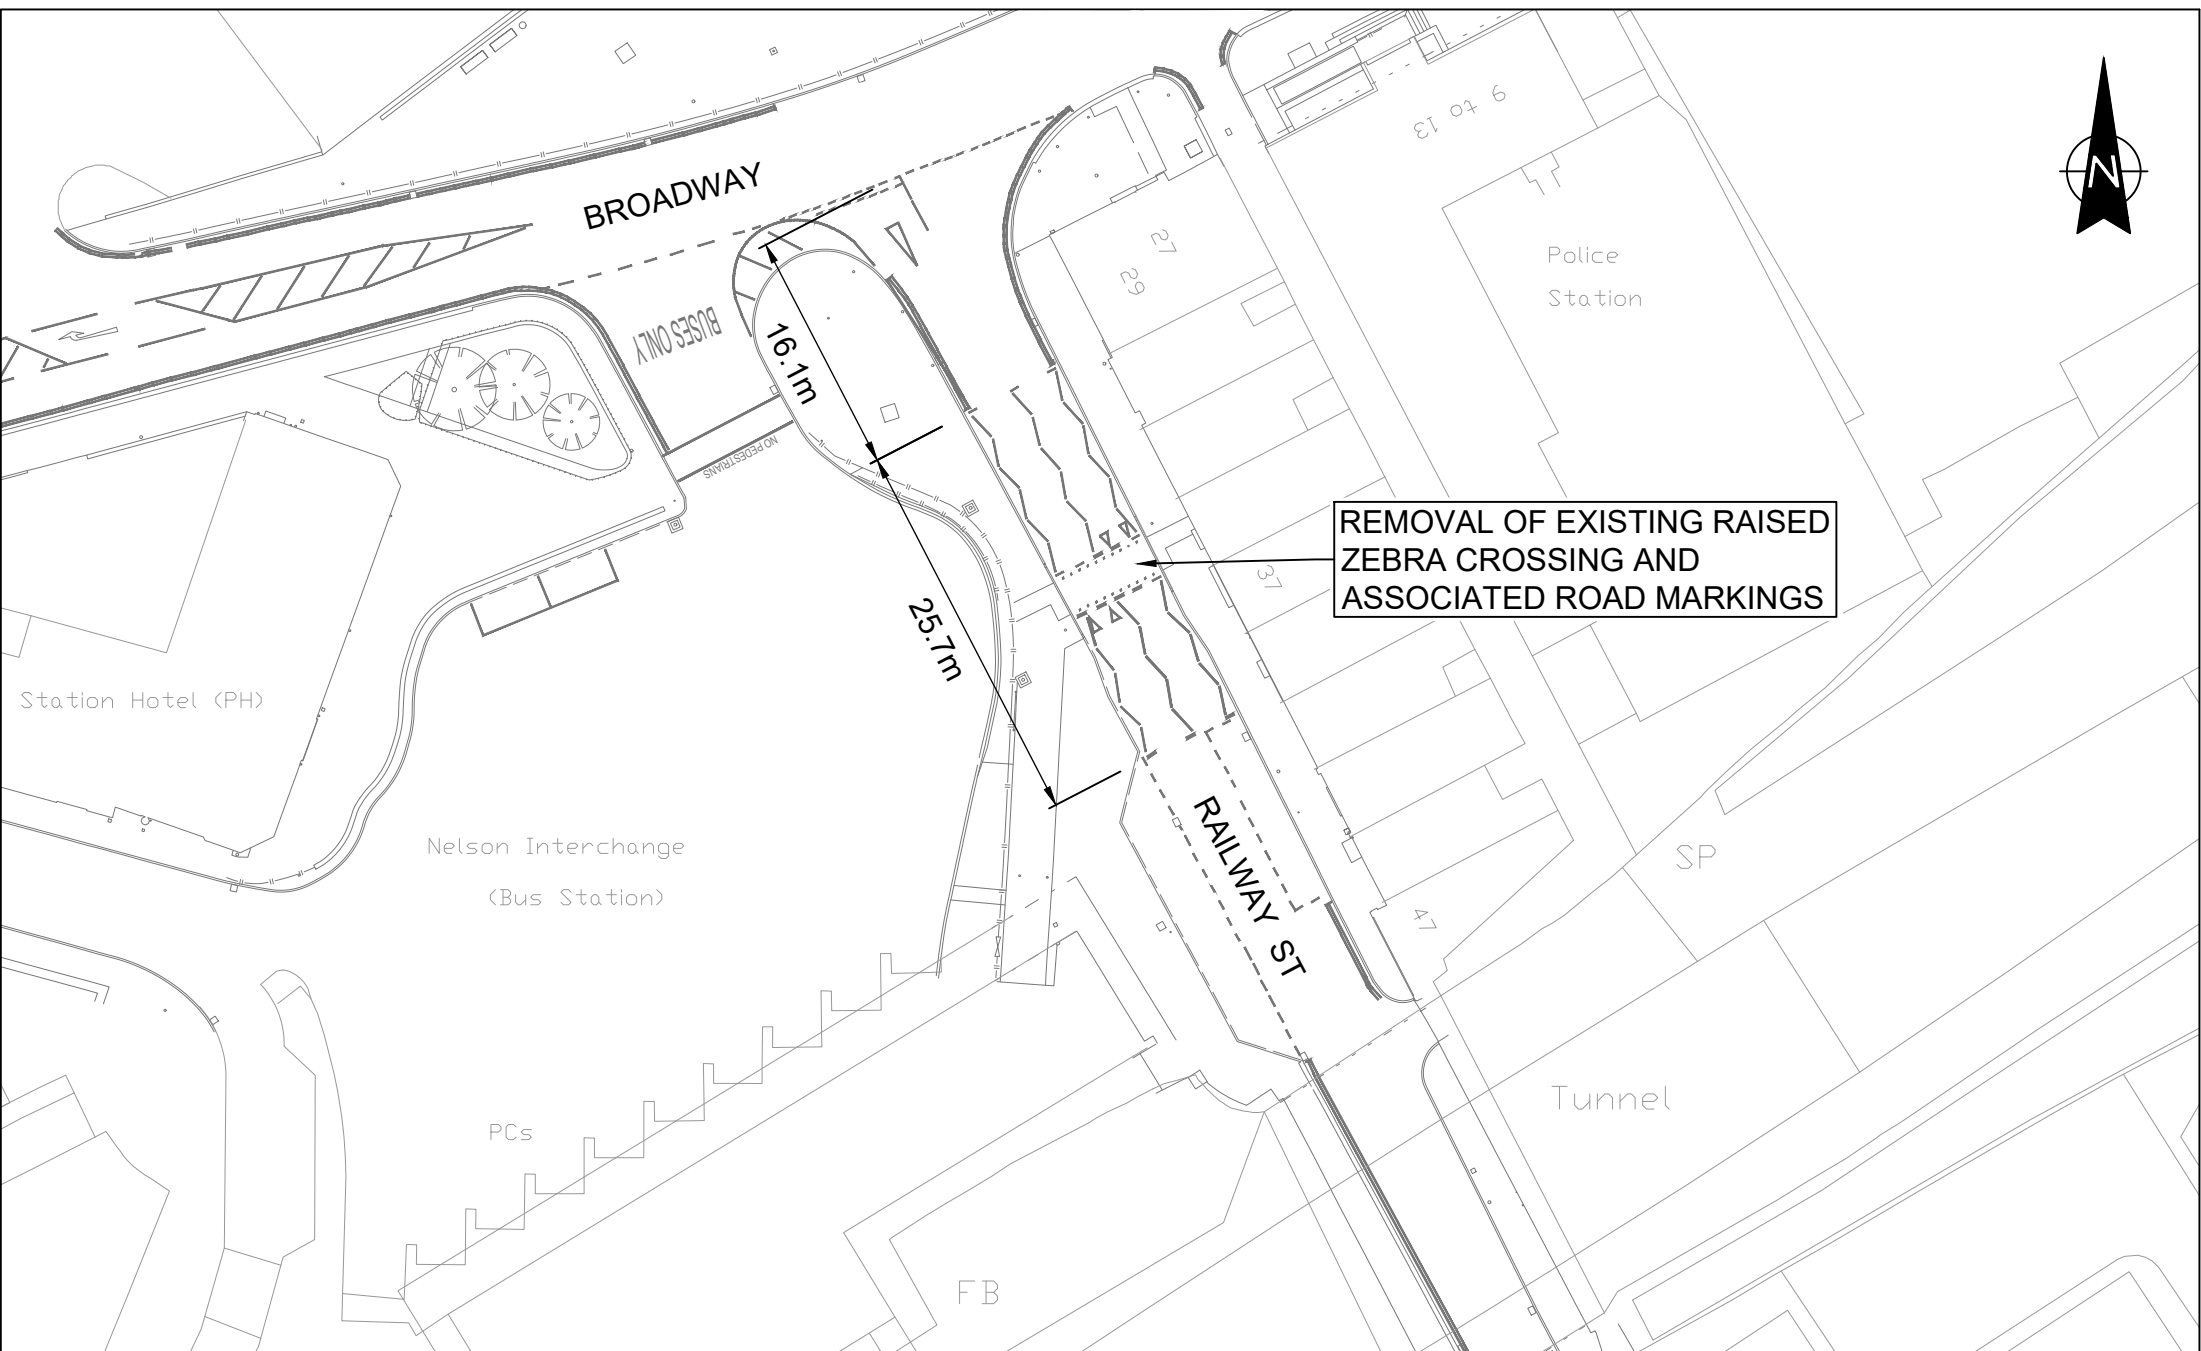

	Highways (Design) SCALE BAR (PLOTTED mm)	PROJECT TITLE ACCESSIBLE NELSON RAILWAY STREET, NELSON	DRAWN BY EM	CLIENT No. -	<small>Based on Ordnance Survey mapping with the permission of the Controller of Her Majesty's Stationary Office. © Crown copyright. Unauthorised reproduction infringes Crown copyright and may lead to prosecution or civil proceedings. Lancashire County Council Licence No. LA100023320.</small>
	ISSUE PURPOSE TRO	DRAWING TITLE REMOVAL OF RAISED ZEBRA CROSSING	CHECKED BY PG	SCHEME NO. 14448	
			DATE DEC 2024	DRAWING No. 14448-TRO-006-004	NO. Date Amendment Details Drawn by: Checked by:
			SCALE @ A4 1:500	SHEET No. 1 OF 1	REVISION -