


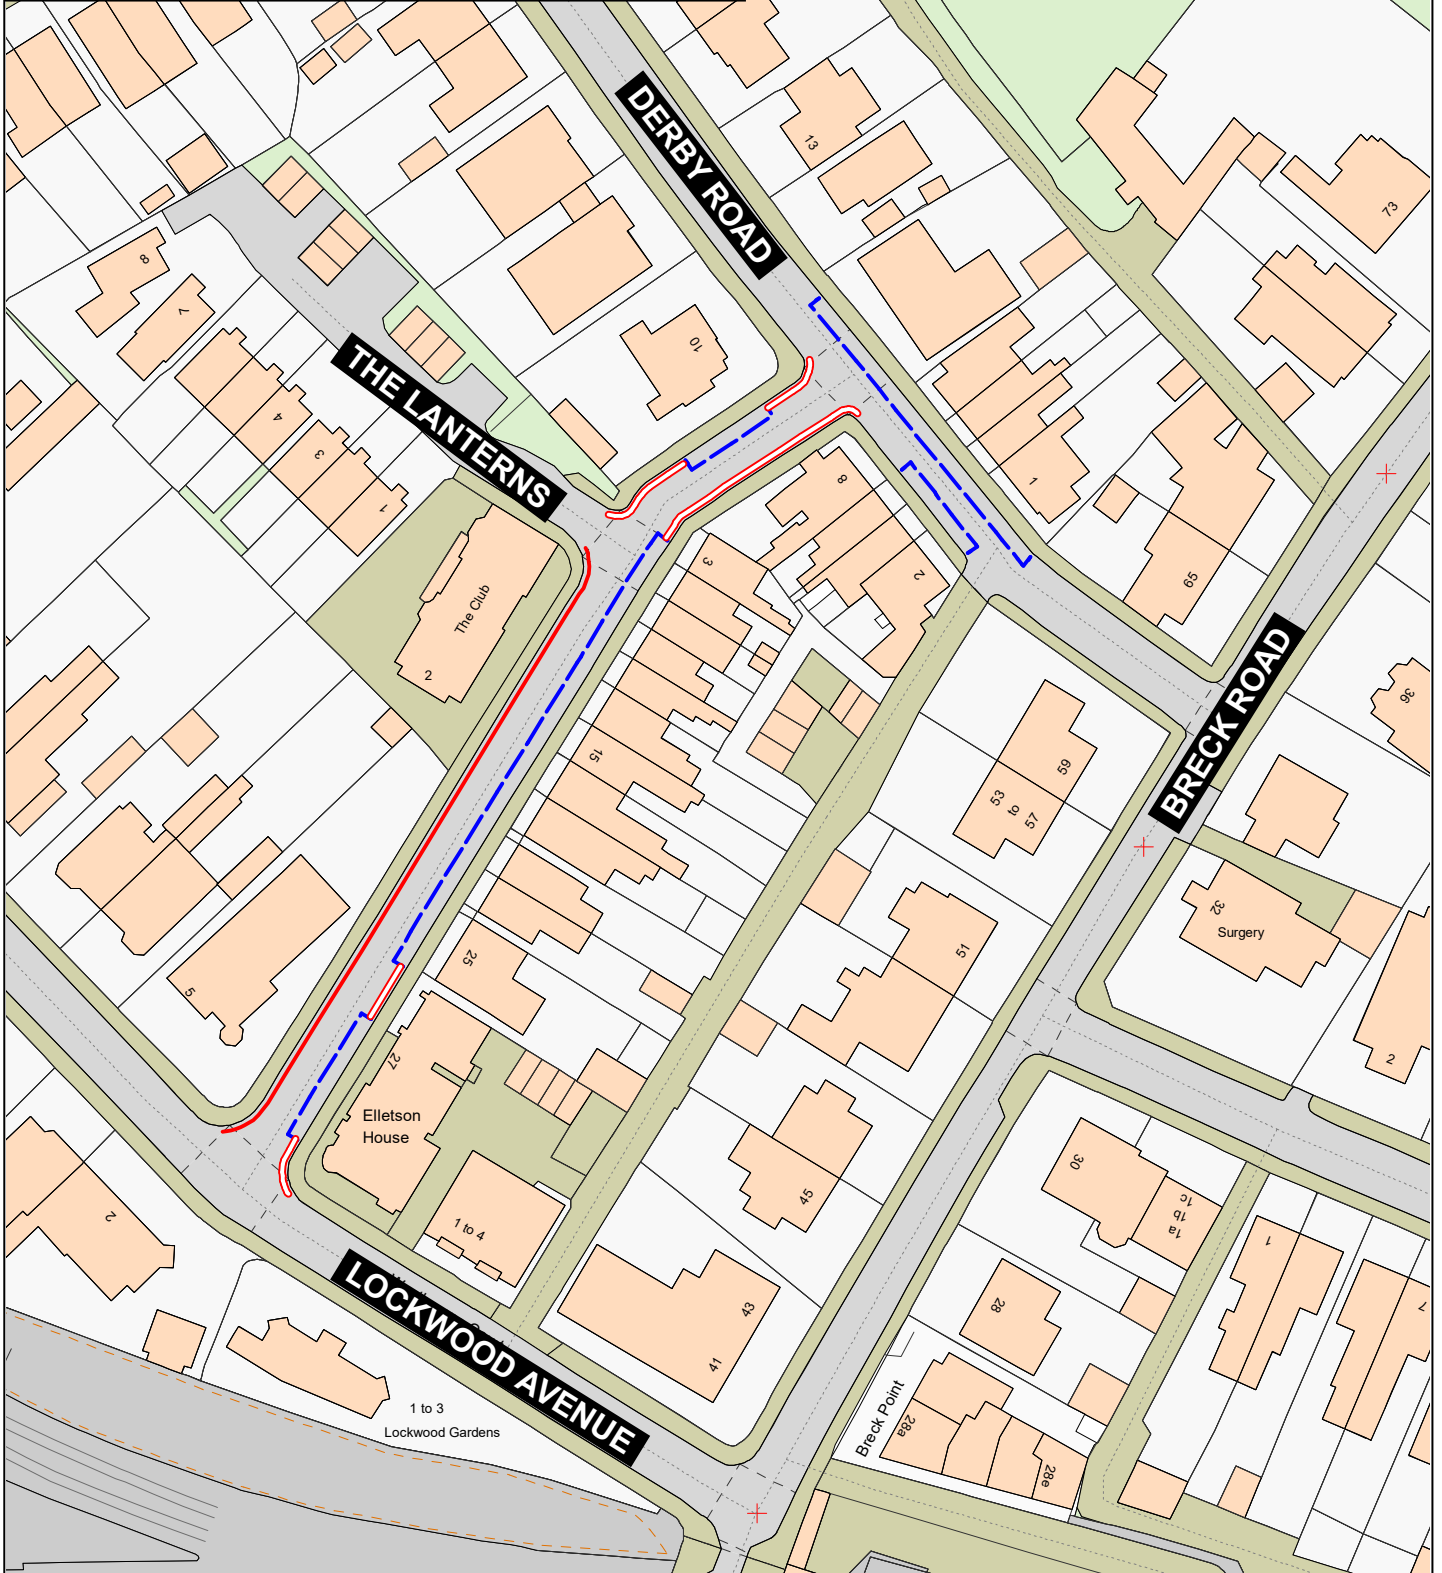


### Key to Restriction Types Displayed

-  No Waiting At Any Time
-  DE1 Permit Holders Only
-  No Waiting Mon-Sat 8am-6pm



### DE1 Permit Parking

Elletson Street and  
Derby Road



Crown copyright and database rights 2023  
OS AC0000850590  
Lancashire County Council  
Licence No. AC0000850590

**Matt Townsend**  
Director of Highways  
and Transport  
P.O. Box 100, County Hall,  
PRESTON PR1 0LD

SCALE	<b>1 : 1000</b>
DATE	<b>17/01/2025</b>
DRAWING No.	<b>RP24-25(01)DE1</b>
DRAWN BY	<b>TJP</b>
	Scale with care as distortion may occur