



\*Based on Ordnance Survey mapping with the permission of the Controller of Her Majesty's Stationery Office. © Crown copyright. Unauthorised reproduction infringes Crown copyright and may lead to prosecution or civil proceedings.  
Lancashire County Council Licence No. LA100023320

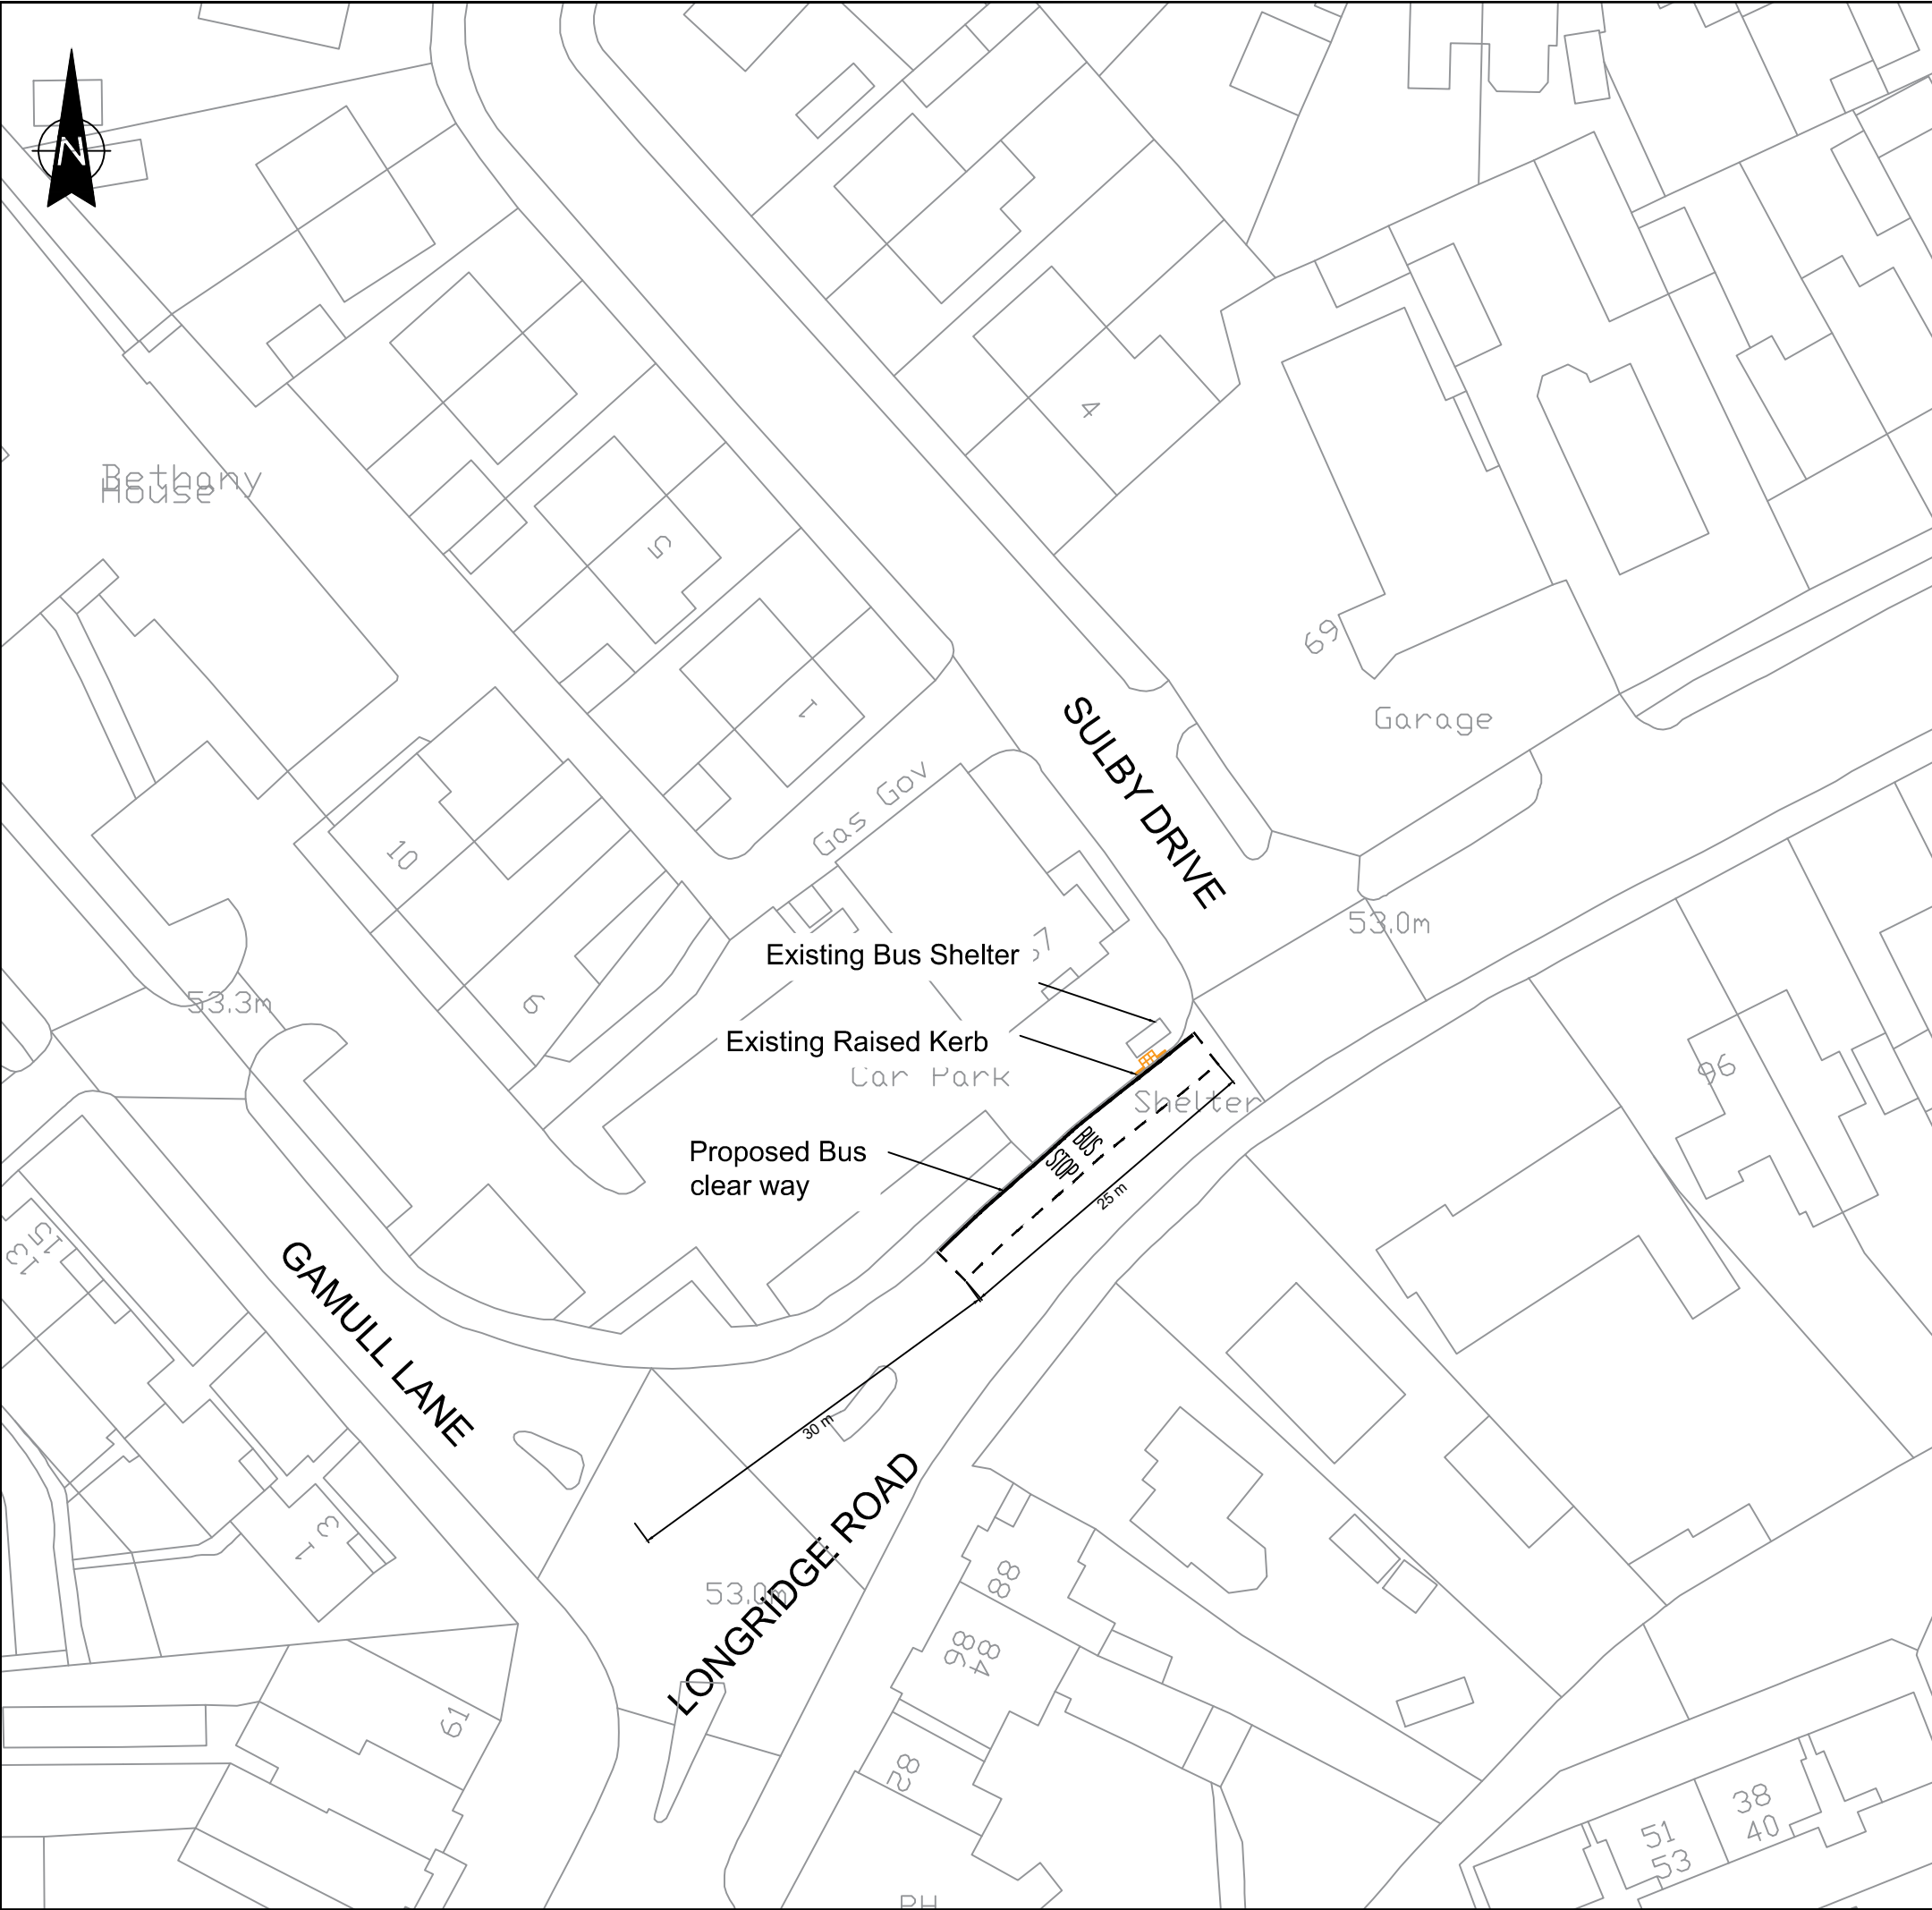

No.	DATE	AMENDMENT DETAILS	CHECKED BY	DRAWN BY
REVISIONS				

**Lancashire County Council** Highway Operations and Design

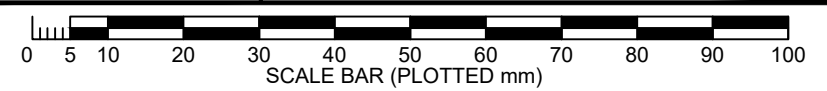

**PROJECT TITLE** BUS SERVICES IMPROVEMENT PROGRAMME  
LONGRIDGE ROAD PARKING REVIEW

**DRAWING TITLE** TRAFFIC REGULATION PROPOSALS

<b>DRAWN BY</b> RK	<b>CHECKED BY</b> MS
<b>PPMS No.</b> 13706	<b>DATE</b> JANUARY 2025
<b>DRAWING No.</b> 13706-1200-01	<b>SHEET No.</b> 1 of 1
<b>SCALE @ A3</b> 1:500	<b>REVISION</b> 0
<b>ISSUE PURPOSE</b> TRO	