

B	Measurement text enlarged	16.12.24	ET	DW
A	PROPERTY NUMBER ADDED	11.12.24	ET	DW
Rev:	Description:	Date:	By:	Chkd:

Status: **PRELIMINARY**

Client: **WATSON HOMES**

Project: **CLAYTON-LEE-MOORS
ACCRINGTON**

Drg Title: **PROPOSED BUS STOP
ADVERTISEMENT PLAN**





ELLUC PROJECTS
760 MANDARIN COURT
CENTRE PARK
WARRINGTON
CHESHIRE
WA1 1GG

t: (01925) 24 3333
info@ellucprojects.com
www.ellucprojects.com

Scale:	Size:	First Issue:	Drawn:	Checked:	Rev:
1:250	A3	DEC 2024	ET	DW	B

Drawing No:
ELL/21079/WH/L/803

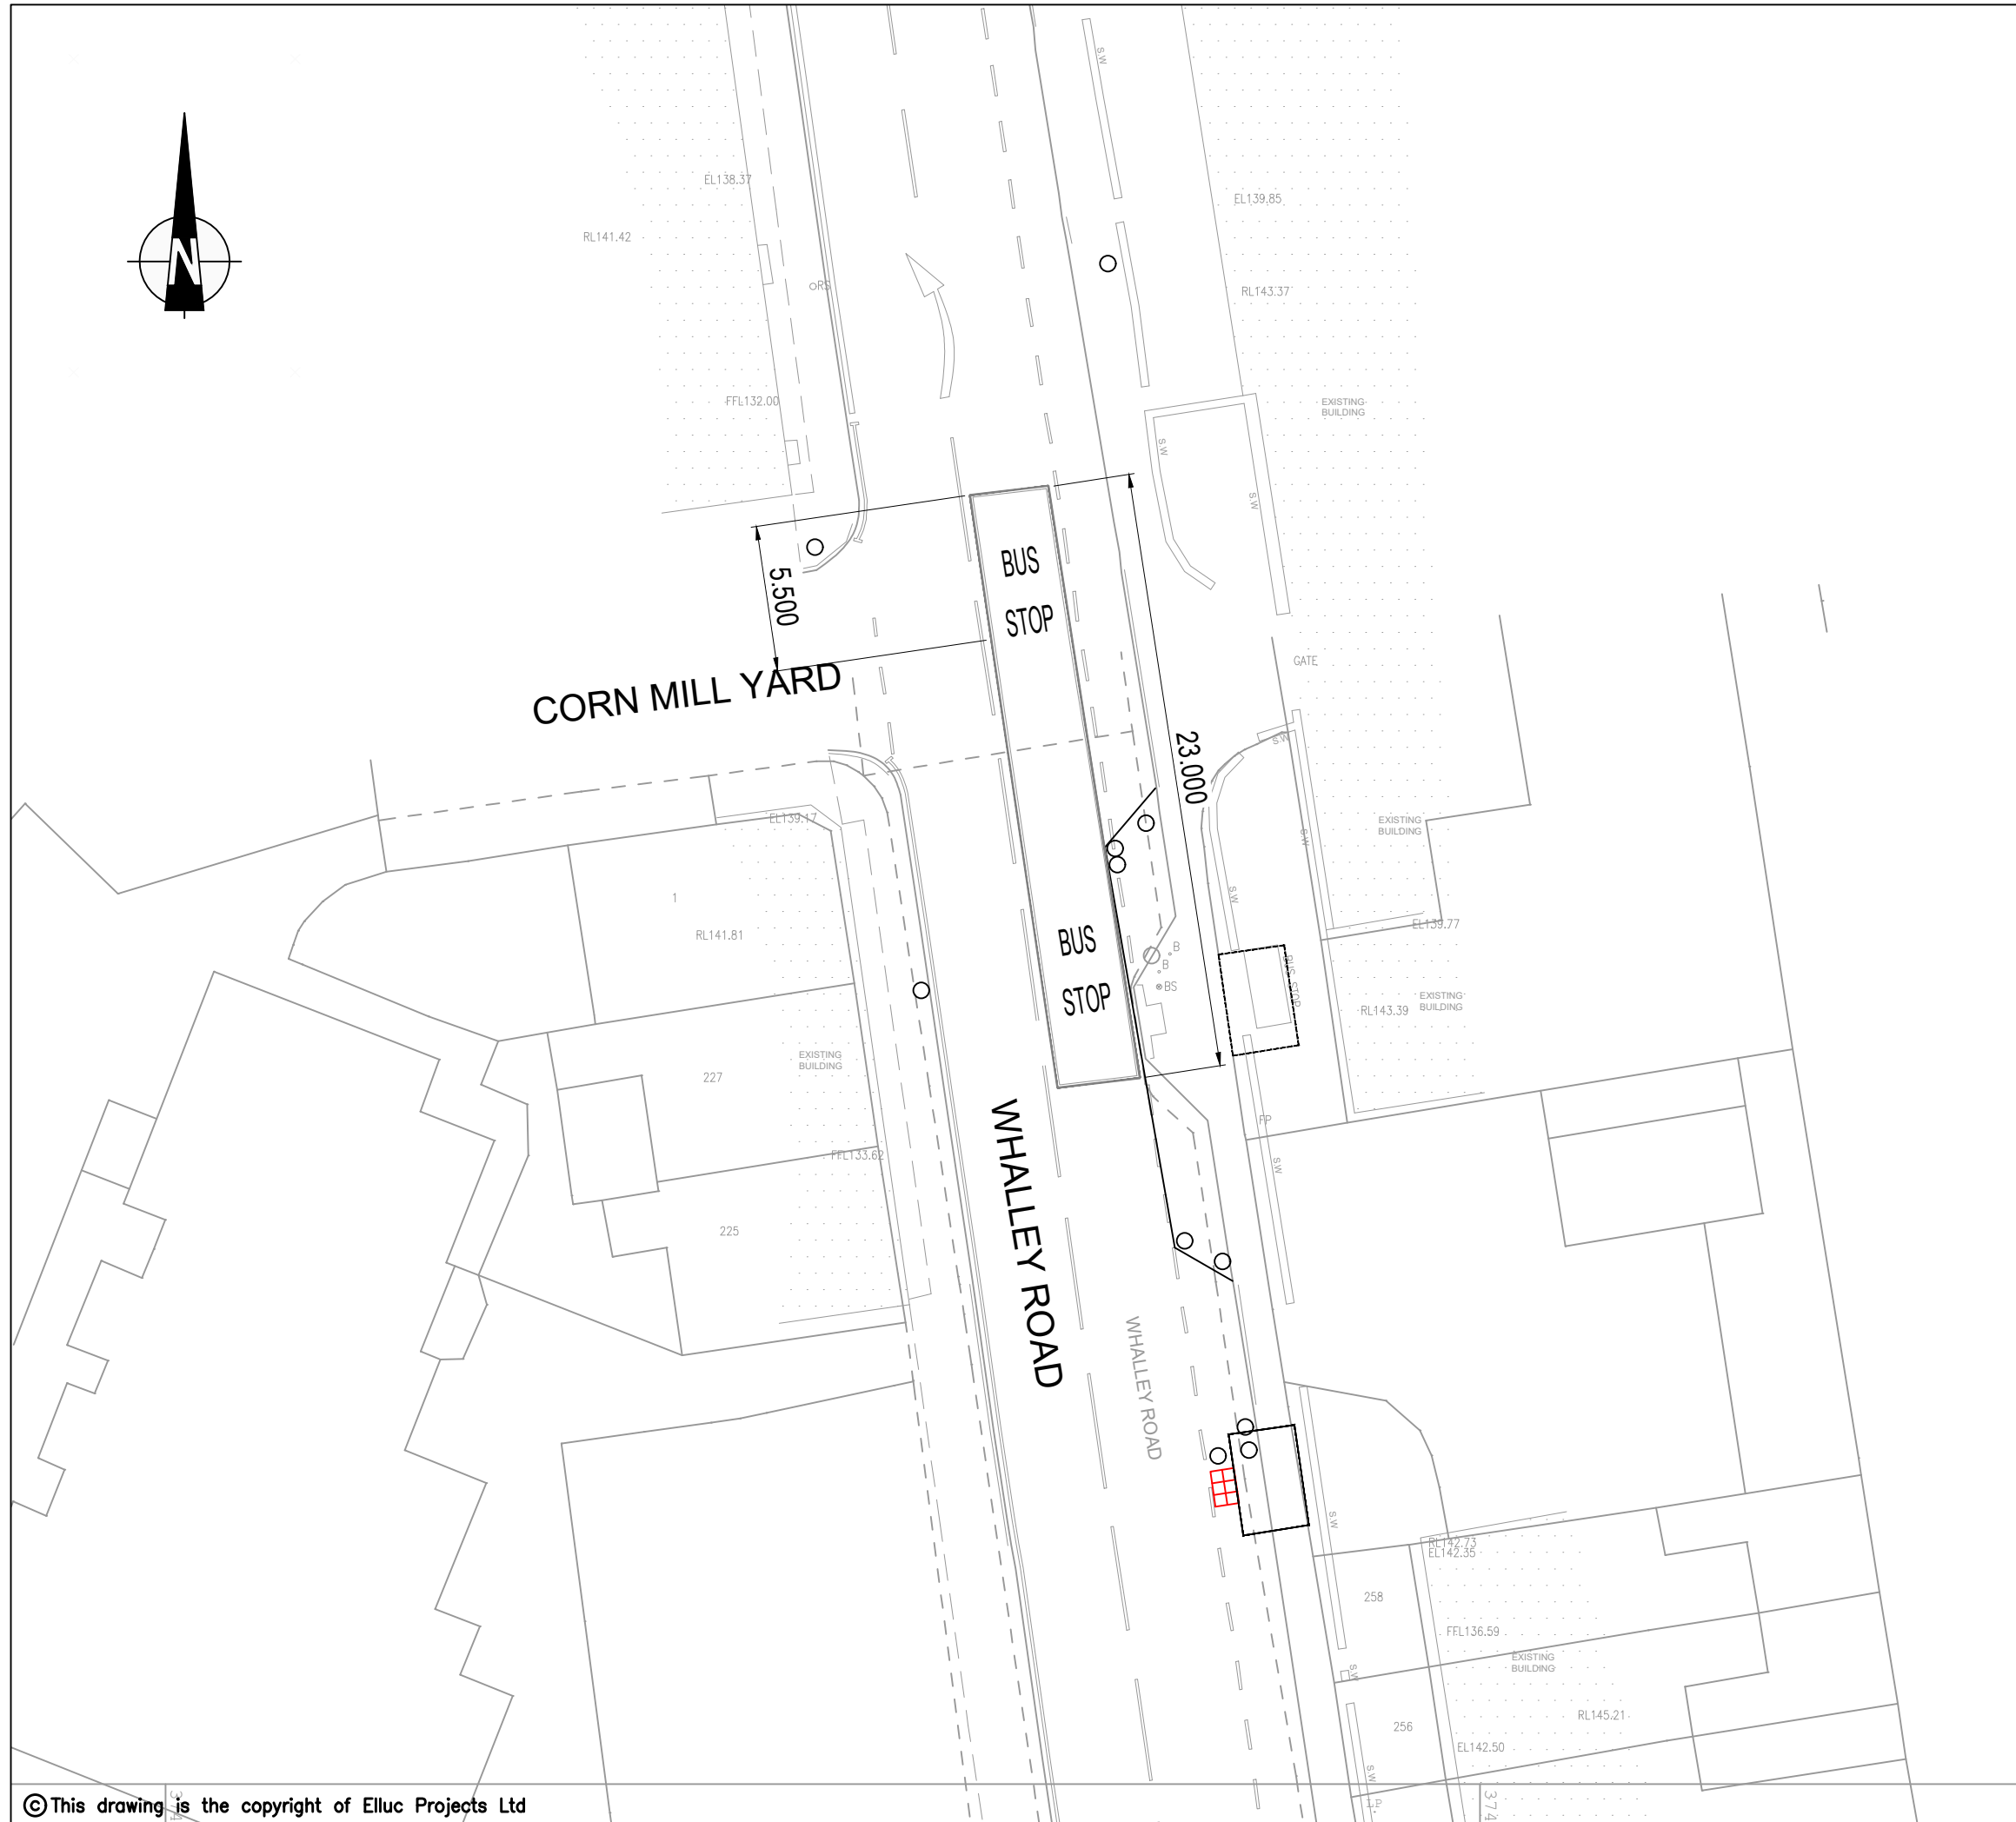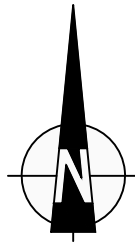

Rev:	Description:	Date:	By:	Chkd:
B	Bus stop clearway shown	16.12.24	ET	DW
A	PROPERTY NUMBER ADDED	11.12.24	ET	DW

Status: **PRELIMINARY**

Client: **WATSON HOMES**

Project: **CLAYTON-LEE-MOORS
ACCRINGTON**

Drg Title: **BUS STOP REMOVAL
ADVERTISEMENT PLAN**



ELLUC PROJECTS
760 MANDARIN COURT
CENTRE PARK
WARRINGTON
CHESHIRE
WA1 1GG

t: (01925) 24 3333
info@ellucprojects.com
www.ellucprojects.com

Scale:	Size:	First Issue:	Drawn:	Checked:	Rev:
1:250	A3	DEC 2024	ET	DW	B

Drawing No:
ELL/21079/WH/L/802