

GENERAL NOTES:

KEY

■ MODIFIED OFF ROAD FOOTPATH CONVERTED TO SHARED SURFACE CYCLE LANE

P05	UPDATED TO LCC'S COMMENTS	29/10/24	KS	RB
P04	VIEWPORT & STREET NAMES UPDATED	08/07/24	KS	RB
P03	VIEWPORT & NOTES UPDATED	16/02/24	EBR	RB
P02	UPDATED TO COUNCILS COMMENTS	31/01/24	RB	AR
P01	ISSUED FOR APPROVAL	28/09/23	RB	AR
Rev:	Description:	Date:	By:	Chkd:



Merchant Exchange, 17-19 Whitworth Street West, Manchester, M1 5WG
0161 225 2354
manchester@curtins.com
www.curtins.com

Civils & Structures • Transport Planning • Environmental • Infrastructure • Geotechnical • Conservation & Heritage • Principal Designer
Birmingham • Bristol • Cambridge • Cardiff • Douglas • Dublin • Edinburgh • Glasgow • Kendal • Leeds • Liverpool • London • Manchester • Nottingham


Status: **S278 APPROVAL** S4

Project: **S278 INGOL CYCLEWAY**

Dig Title: **TRO**

Drawn By	Designed By	Checked By
RB	RB	AR
Date	28/09/23	Scale @ A1
		1:350

Project No - Originator - Function - Spatial - Form - Discipline - Number Revision
071107 - CUR - 00 - XX - DR - D - 95010 P05

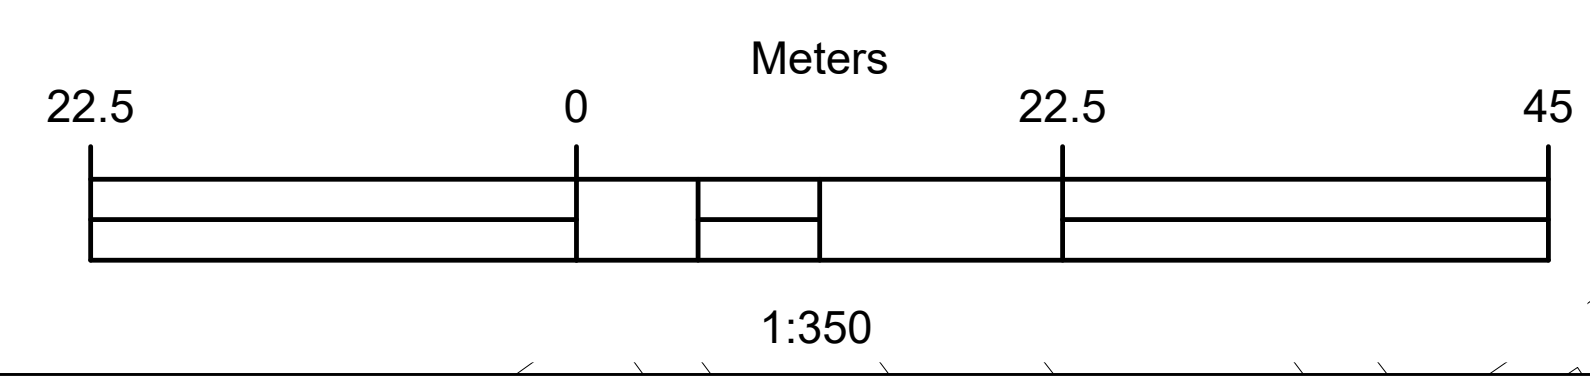

I:\ms-1\Projects\071107 - 07200071107 - Bellway, Ingol Car Course S278\04-Production\A-Models\Drawings\04\0278 - Cycle Route 1A