


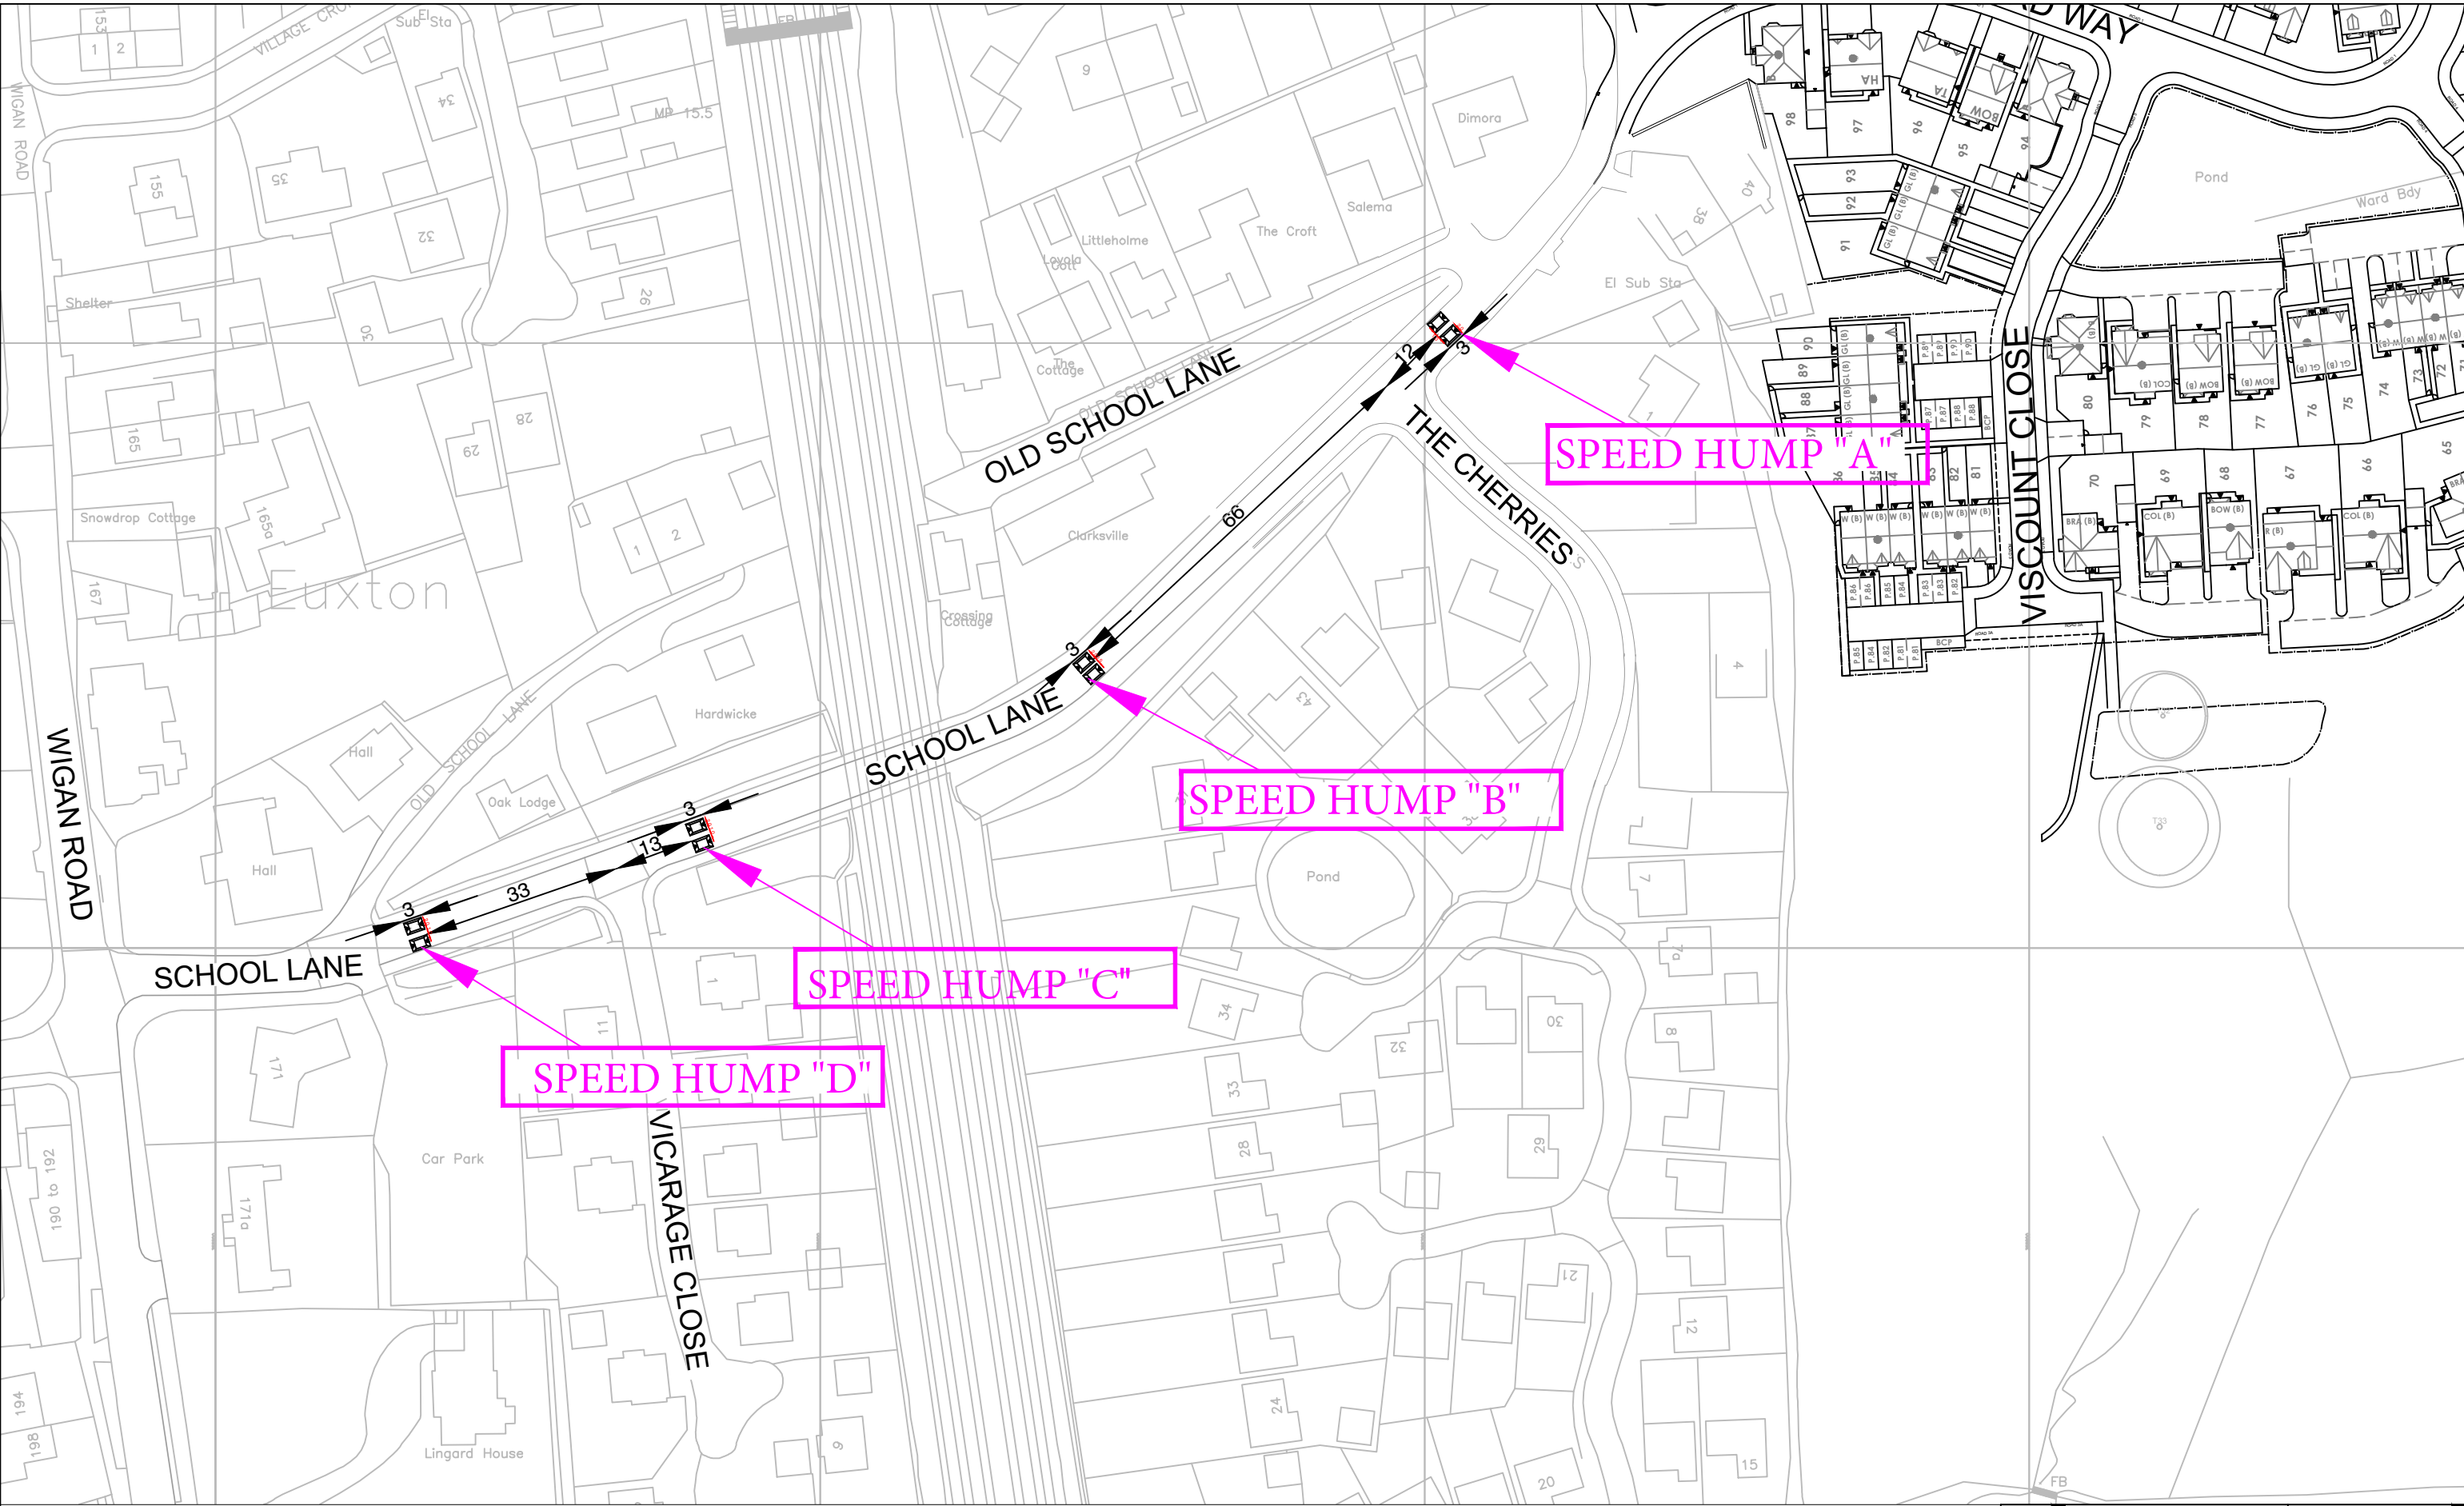

ROAD HUMPS KEY



Proposed New Speed
Humps L - O
(Cushion Height 75mm)

 North Point	Project School Lane Euxton		Ironside Farrar Environmental Planners Civil Engineers Landscape Architects Graphic Design 3 Worsley Court MANCHESTER M28 3NJ Tel. 0161 703 8801 Fax. 0161 703 8279 manchester@ironsidefarrar.com EDINBURGH GLASGOW	
	Client Rowland Homes			
	Title Section 278 Road Hump Advertising Plan Sheet 4 of 4			
	Original Size A3			
Quality Ass. UKAS 005 Quality Assurance ISO 9001:2015 SGS Certificate GB0254539	Copyright Acknowledgement Ordnance Survey © © Crown Copyright. All rights reserved. Licence No. AL100017966.	Drawn GM	Checked By Scale Jan 25 1:1000	Drawing No. Revision 30460/401/4