


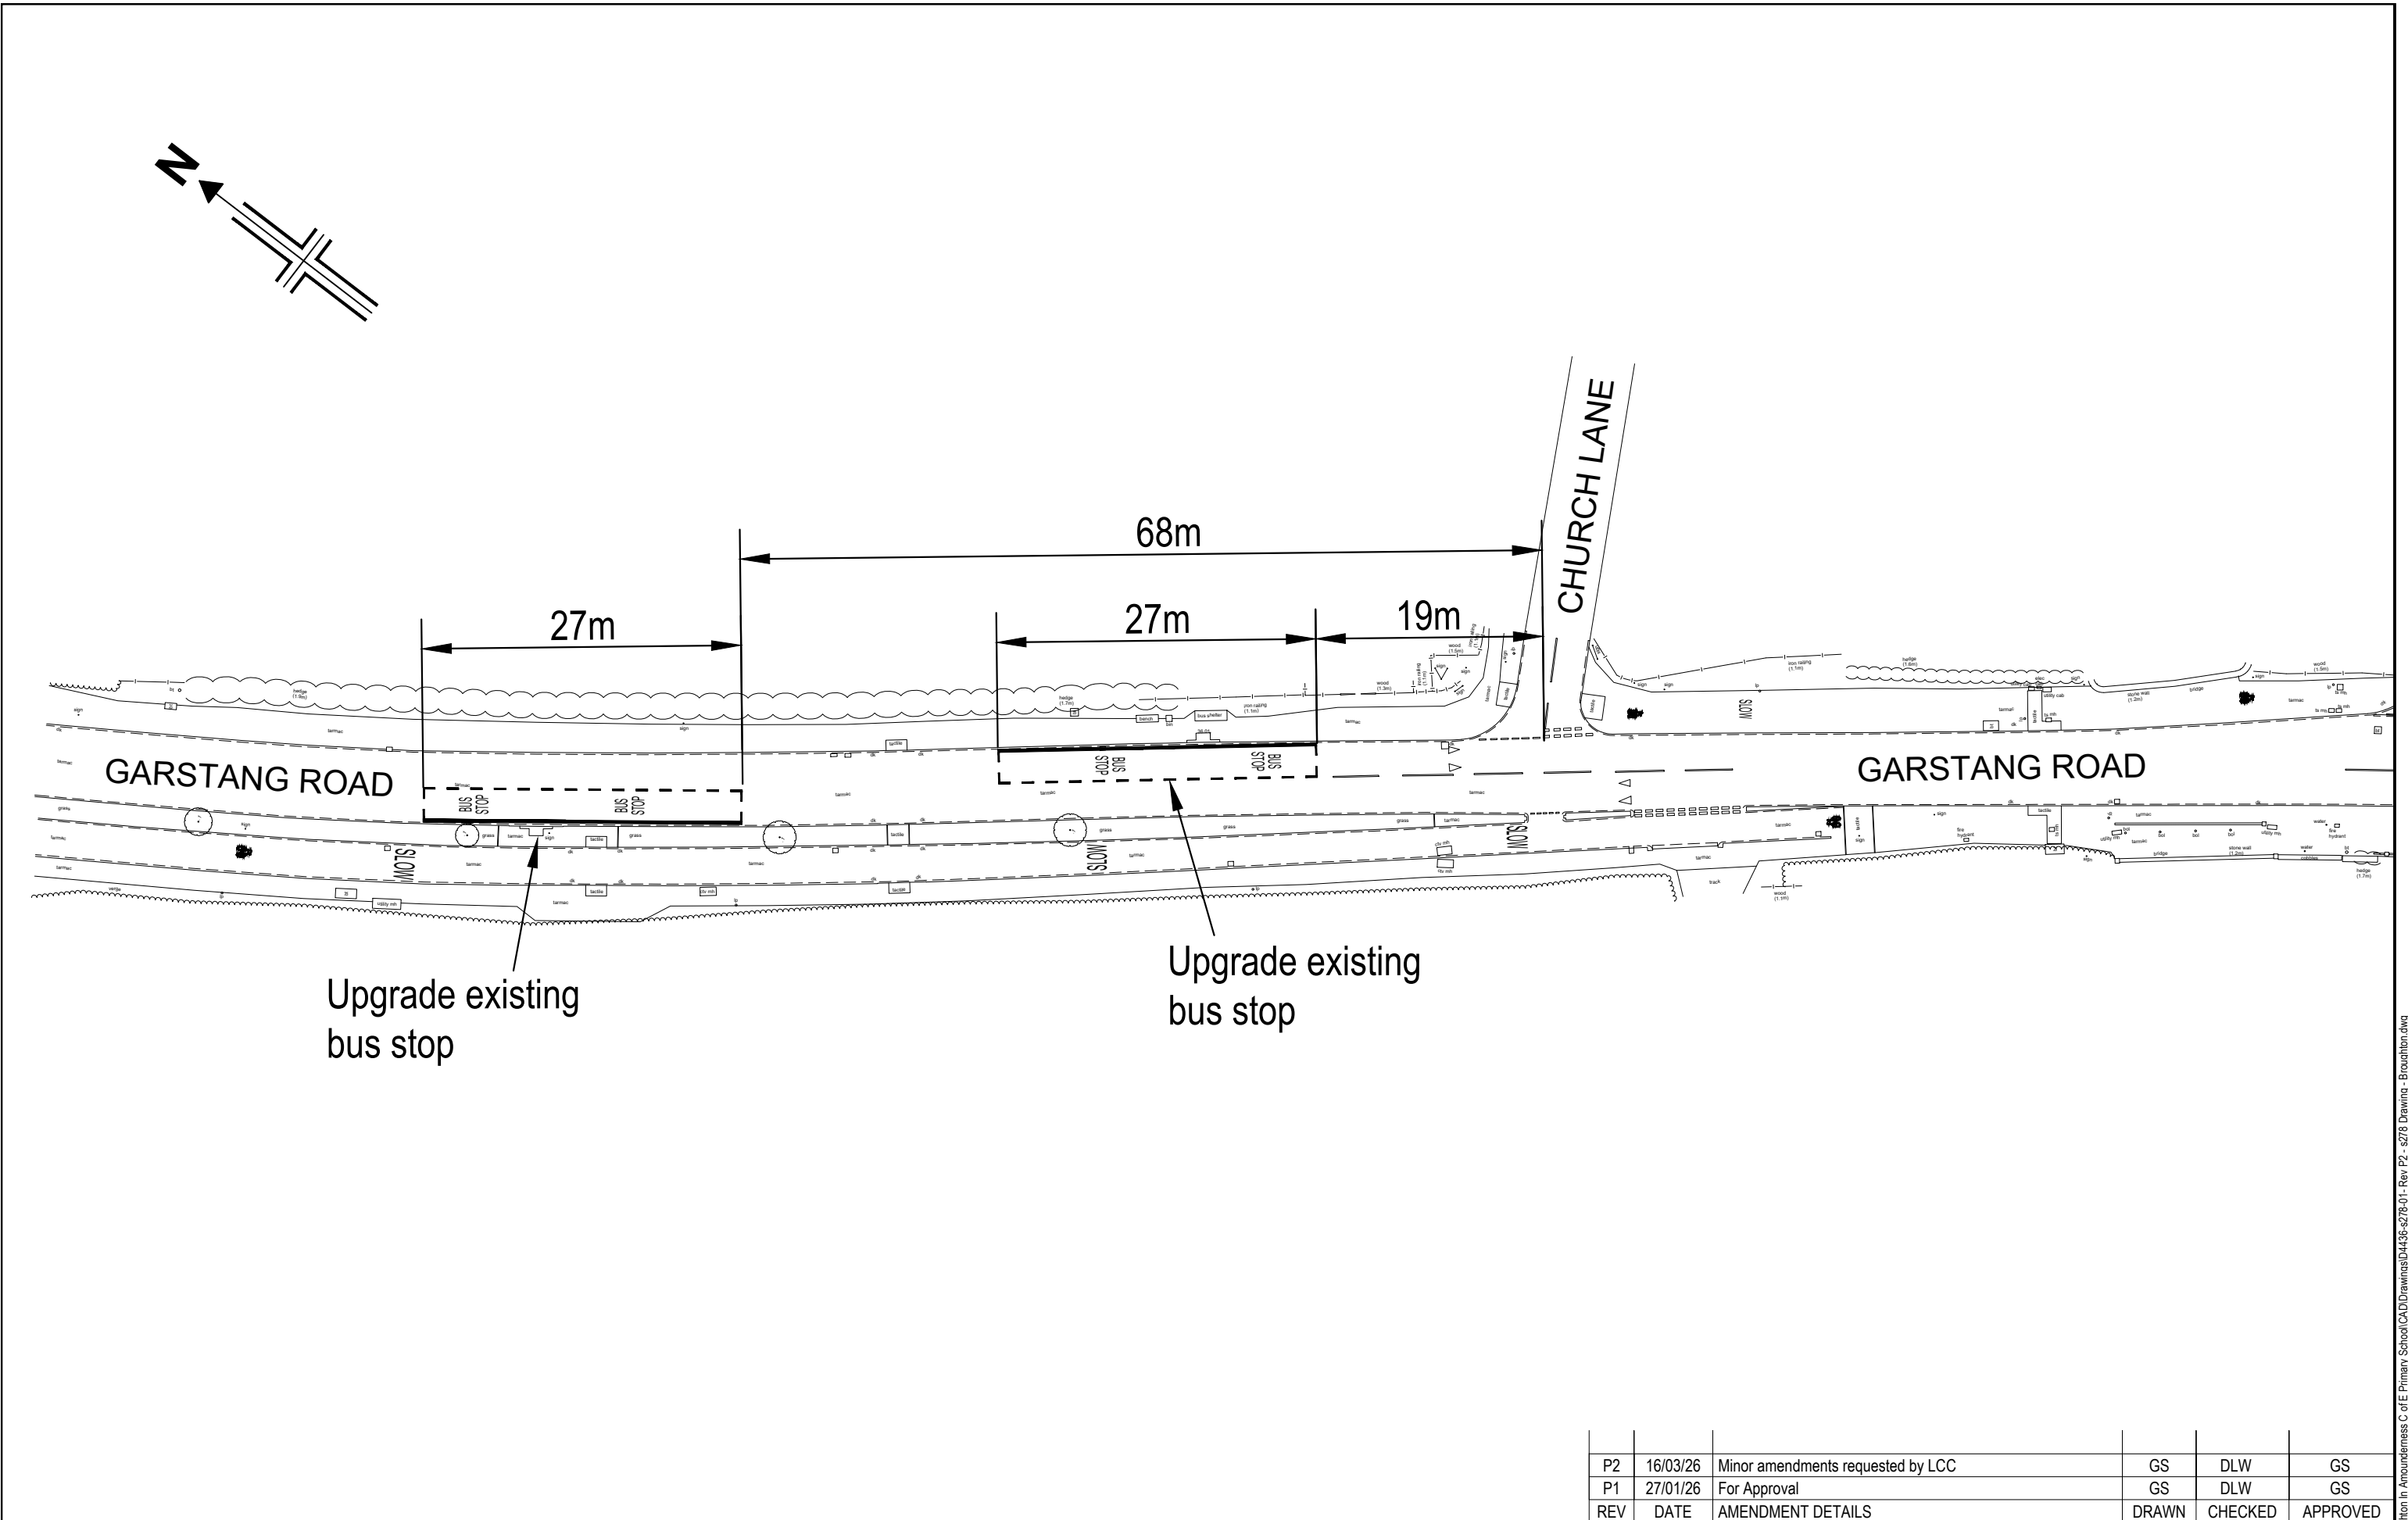

P2	16/03/26	Minor amendments requested by LCC	GS	DLW	GS
P1	27/01/26	For Approval	GS	DLW	GS
REV	DATE	AMENDMENT DETAILS	DRAWN	CHECKED	APPROVED

	PSA Design Ltd The Old Bank House, 6 Berry Lane Longridge, Preston, PR3 3JA Tel. 01772 786066 www.psadesign.co.uk mail@psadesign.co.uk	Client	W Carefoots & Sons	Drawn	GS	Date		Scale		Sheet Size		Drwg No.		Rev.	
		Job	Broughton in Amounderness - PS Phase 3 Scheme	Check	DW	16/03/26		1:500		A3		D4436-s278-03		P2	
		Title	Upgrade of Existing Bus Stop	Appr.	GS										