






|             |                                         |
|-------------|-----------------------------------------|
| SCALE       | <b>1 : 750</b>                          |
| DATE        | <b>17/10/2025</b>                       |
| DRAWING No. | <b>P25-26(03)MW-BU1</b>                 |
| DRAWN BY    | <b>CGL</b>                              |
|             | Scale with care as distortion may occur |

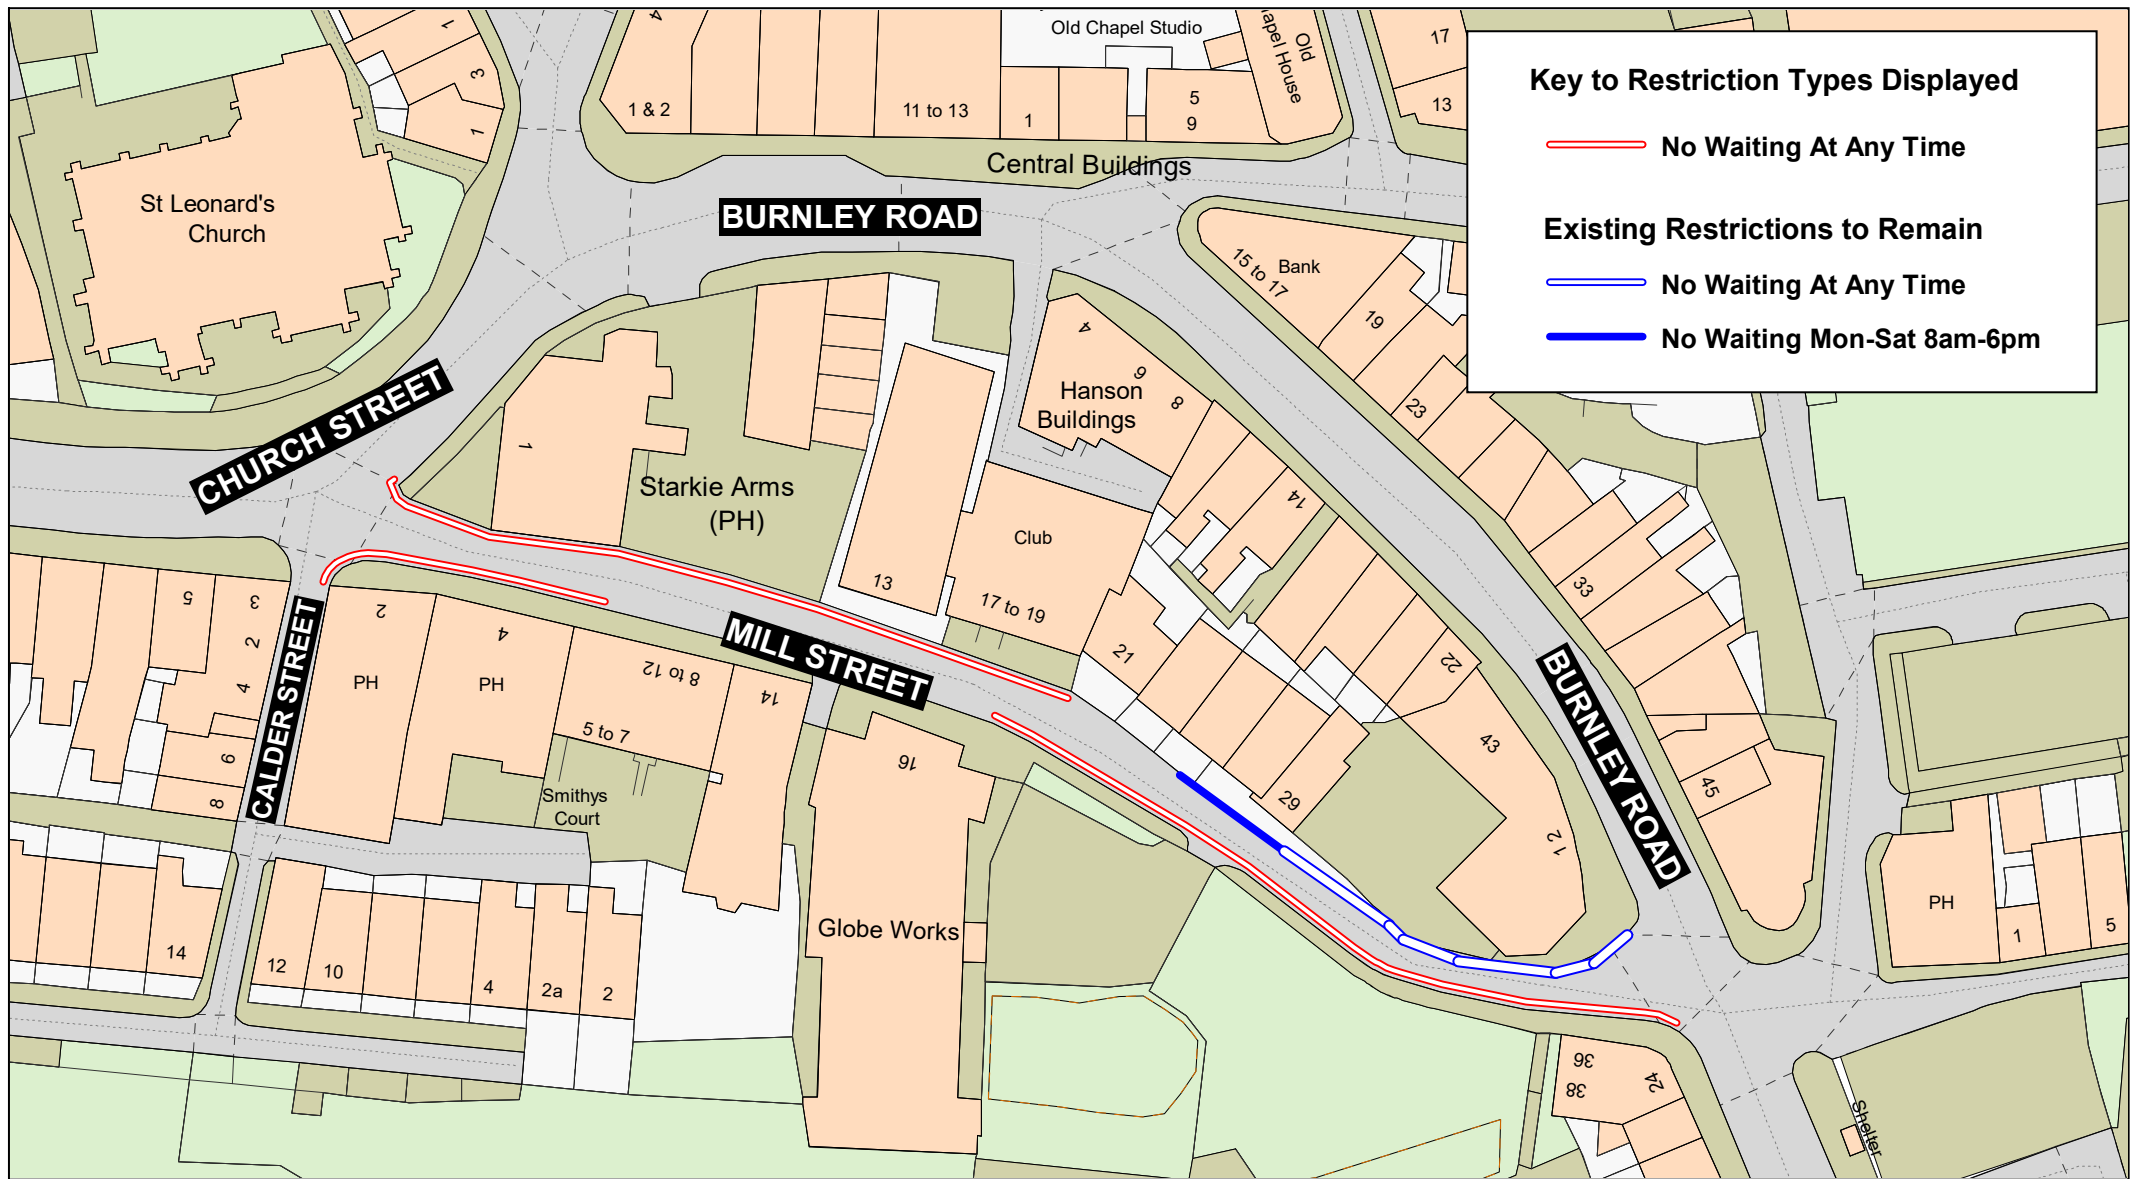

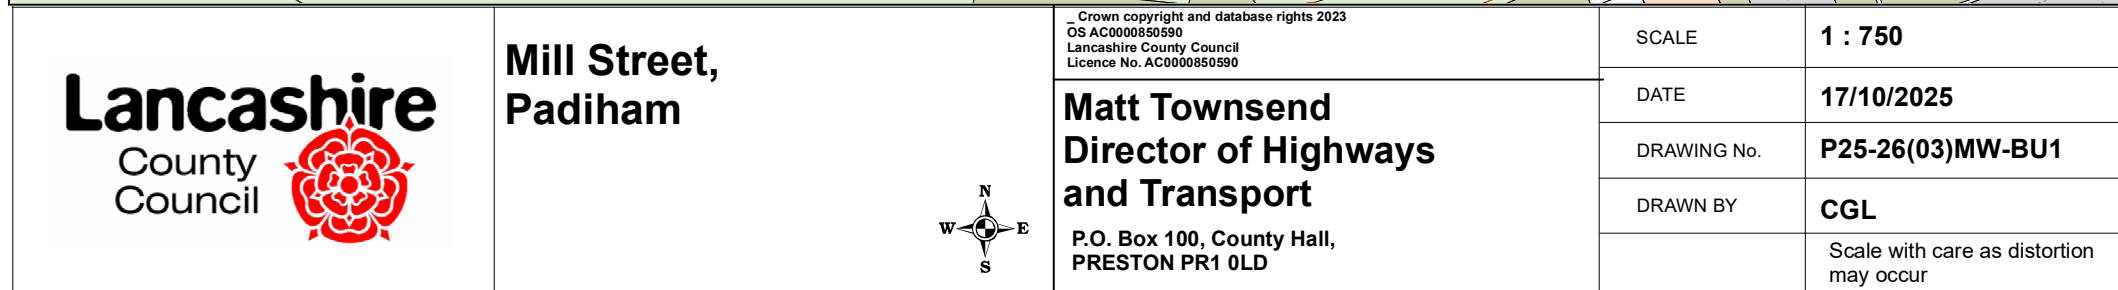

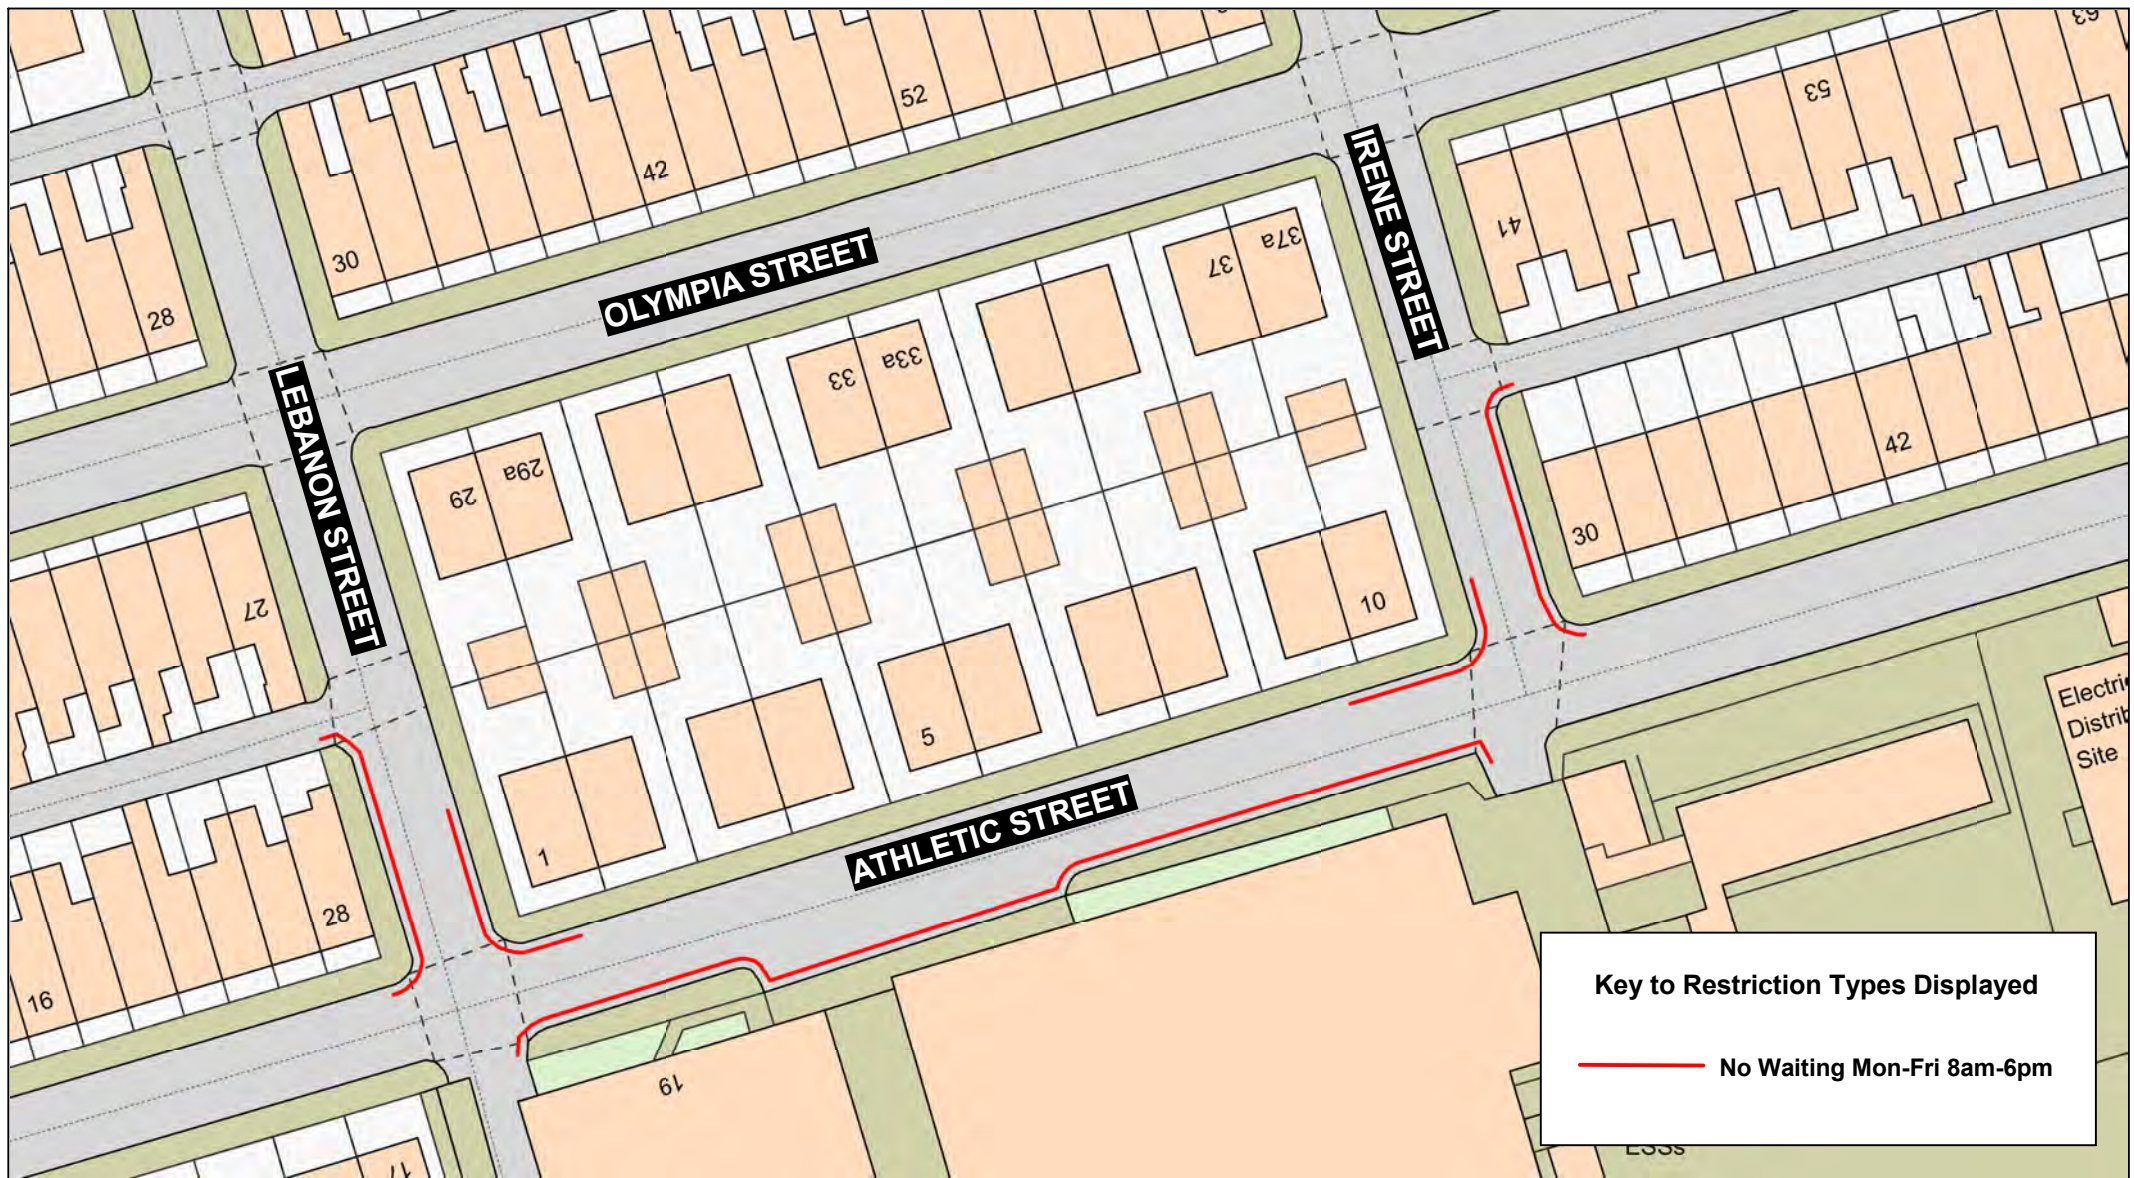


#### Key to Restriction Types Displayed

— No Waiting Mon-Fri 8am-6pm



|             |                                         |
|-------------|-----------------------------------------|
| SCALE       | <b>1 : 600</b>                          |
| DATE        | <b>10/12/2025</b>                       |
| DRAWING No. | <b>P25-26(03)MW-BU2</b>                 |
| DRAWN BY    | <b>CGL</b>                              |
|             | Scale with care as distortion may occur |



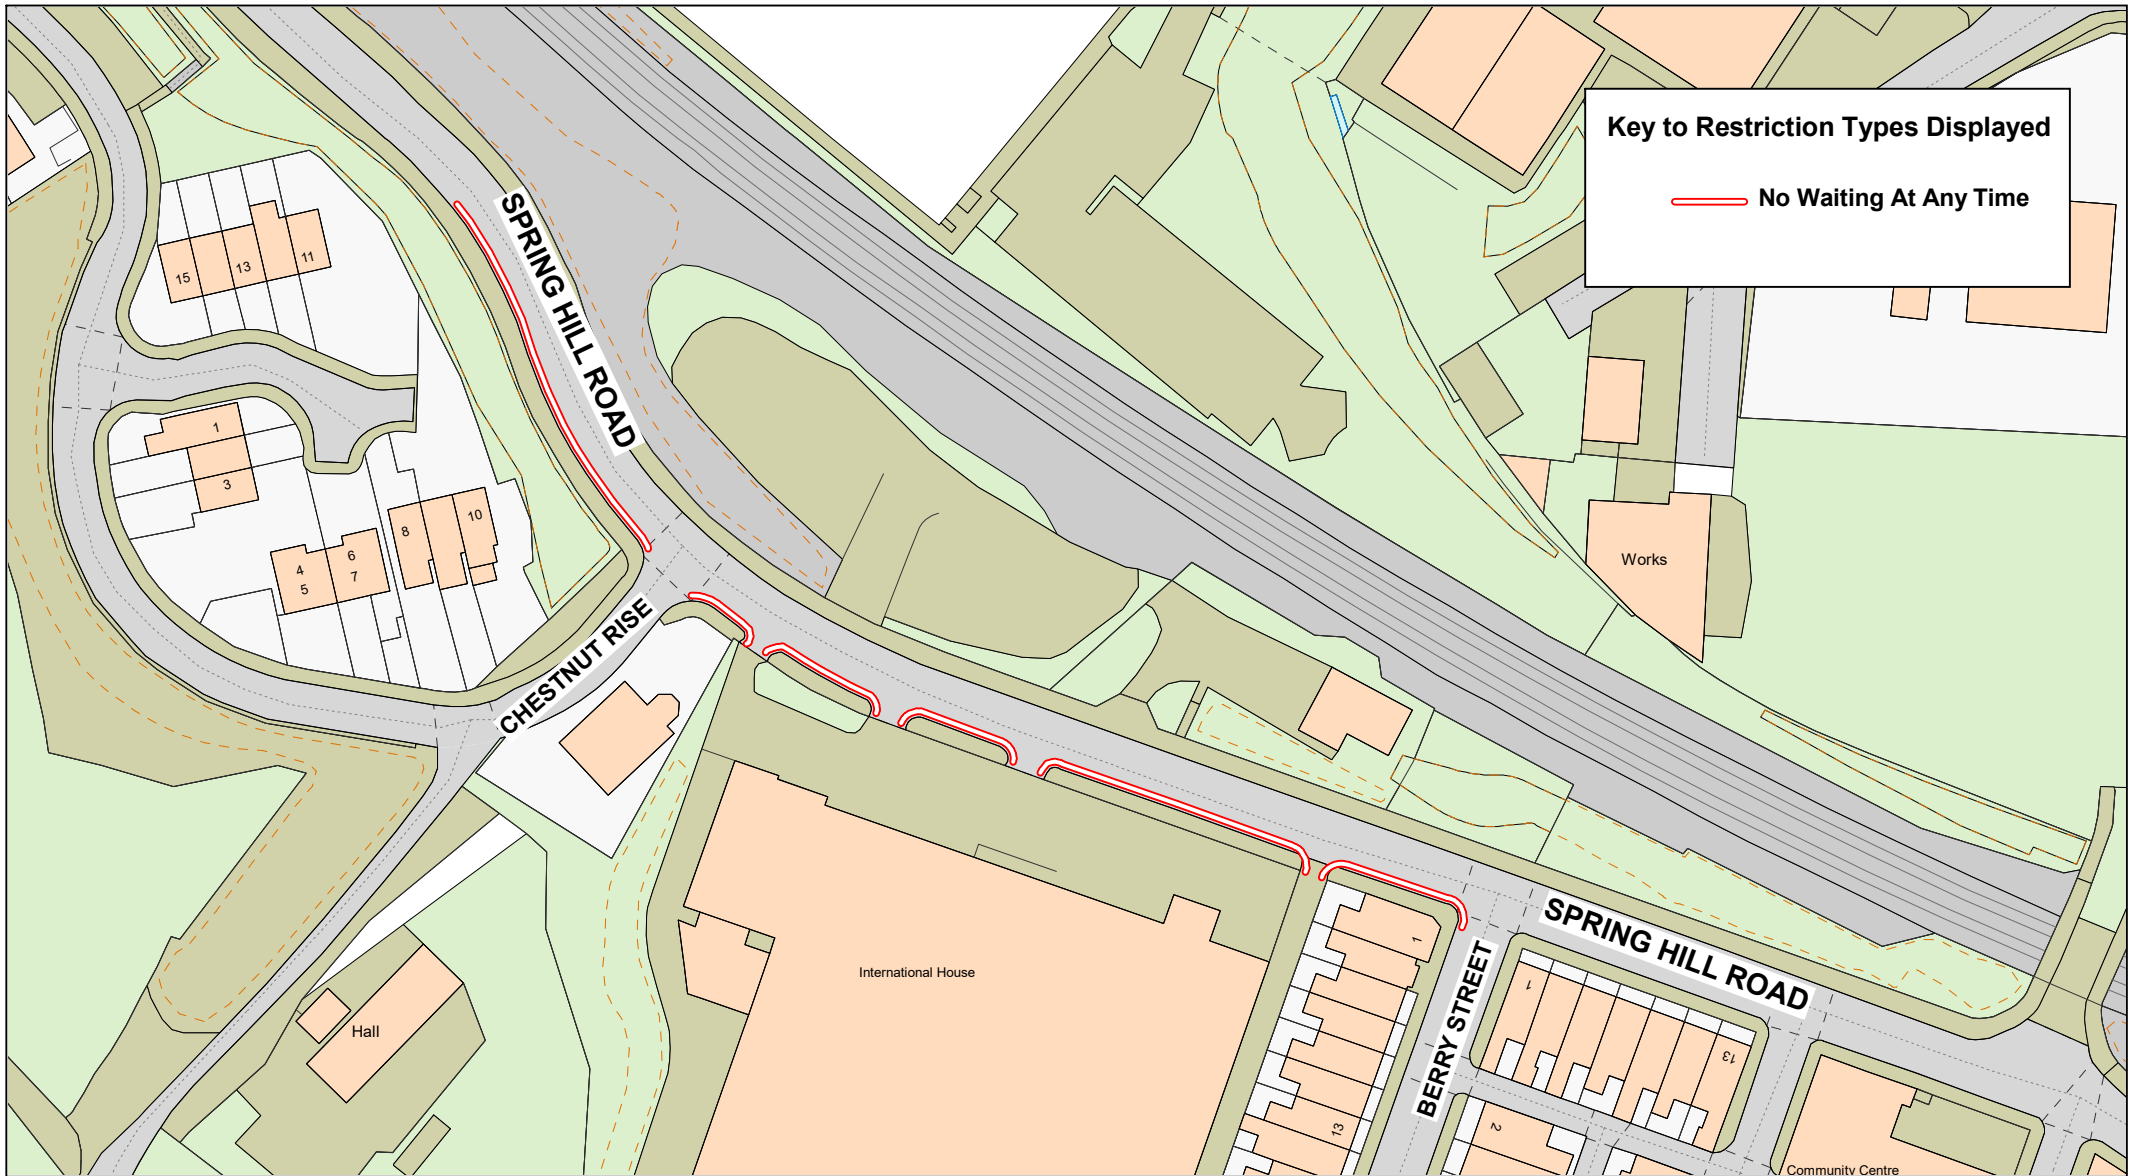

### Key to Restriction Types Displayed

— No Waiting At Any Time



## Spring Hill Road, Burnley



Crown copyright and database rights 2023  
OS AC0000850590  
Lancashire County Council  
Licence No. AC0000850590

**Matt Townsend**  
**Director of Highways**  
**and Transport**

P.O. Box 100, County Hall,  
PRESTON PR1 0LD

|             |                                         |
|-------------|-----------------------------------------|
| SCALE       | 1 : 1000                                |
| DATE        | 16/12/2025                              |
| DRAWING No. | P25-26(03)/MW-BU3                       |
| DRAWN BY    | CGL                                     |
|             | Scale with care as distortion may occur |



**Key to Restriction Types Displayed**

 No Waiting Mon-Fri  
8am-6.30pm



**Water Street and  
Cross Street,  
Worsthorne-with-  
Hurstwood**




Crown copyright and database rights 2023  
OS AC0000850590  
Lancashire County Council  
Licence No. AC0000850590

**Matt Townsend  
Director of Highways  
and Transport**

**P.O. Box 100, County Hall,  
PRESTON PR1 0LD**

|             |                                            |
|-------------|--------------------------------------------|
| SCALE       | <b>1 : 500</b>                             |
| DATE        | <b>17/12/2025</b>                          |
| DRAWING No. | <b>P25-26(03)MW-BU4</b>                    |
| DRAWN BY    | <b>CGL</b>                                 |
|             | Scale with care as distortion<br>may occur |



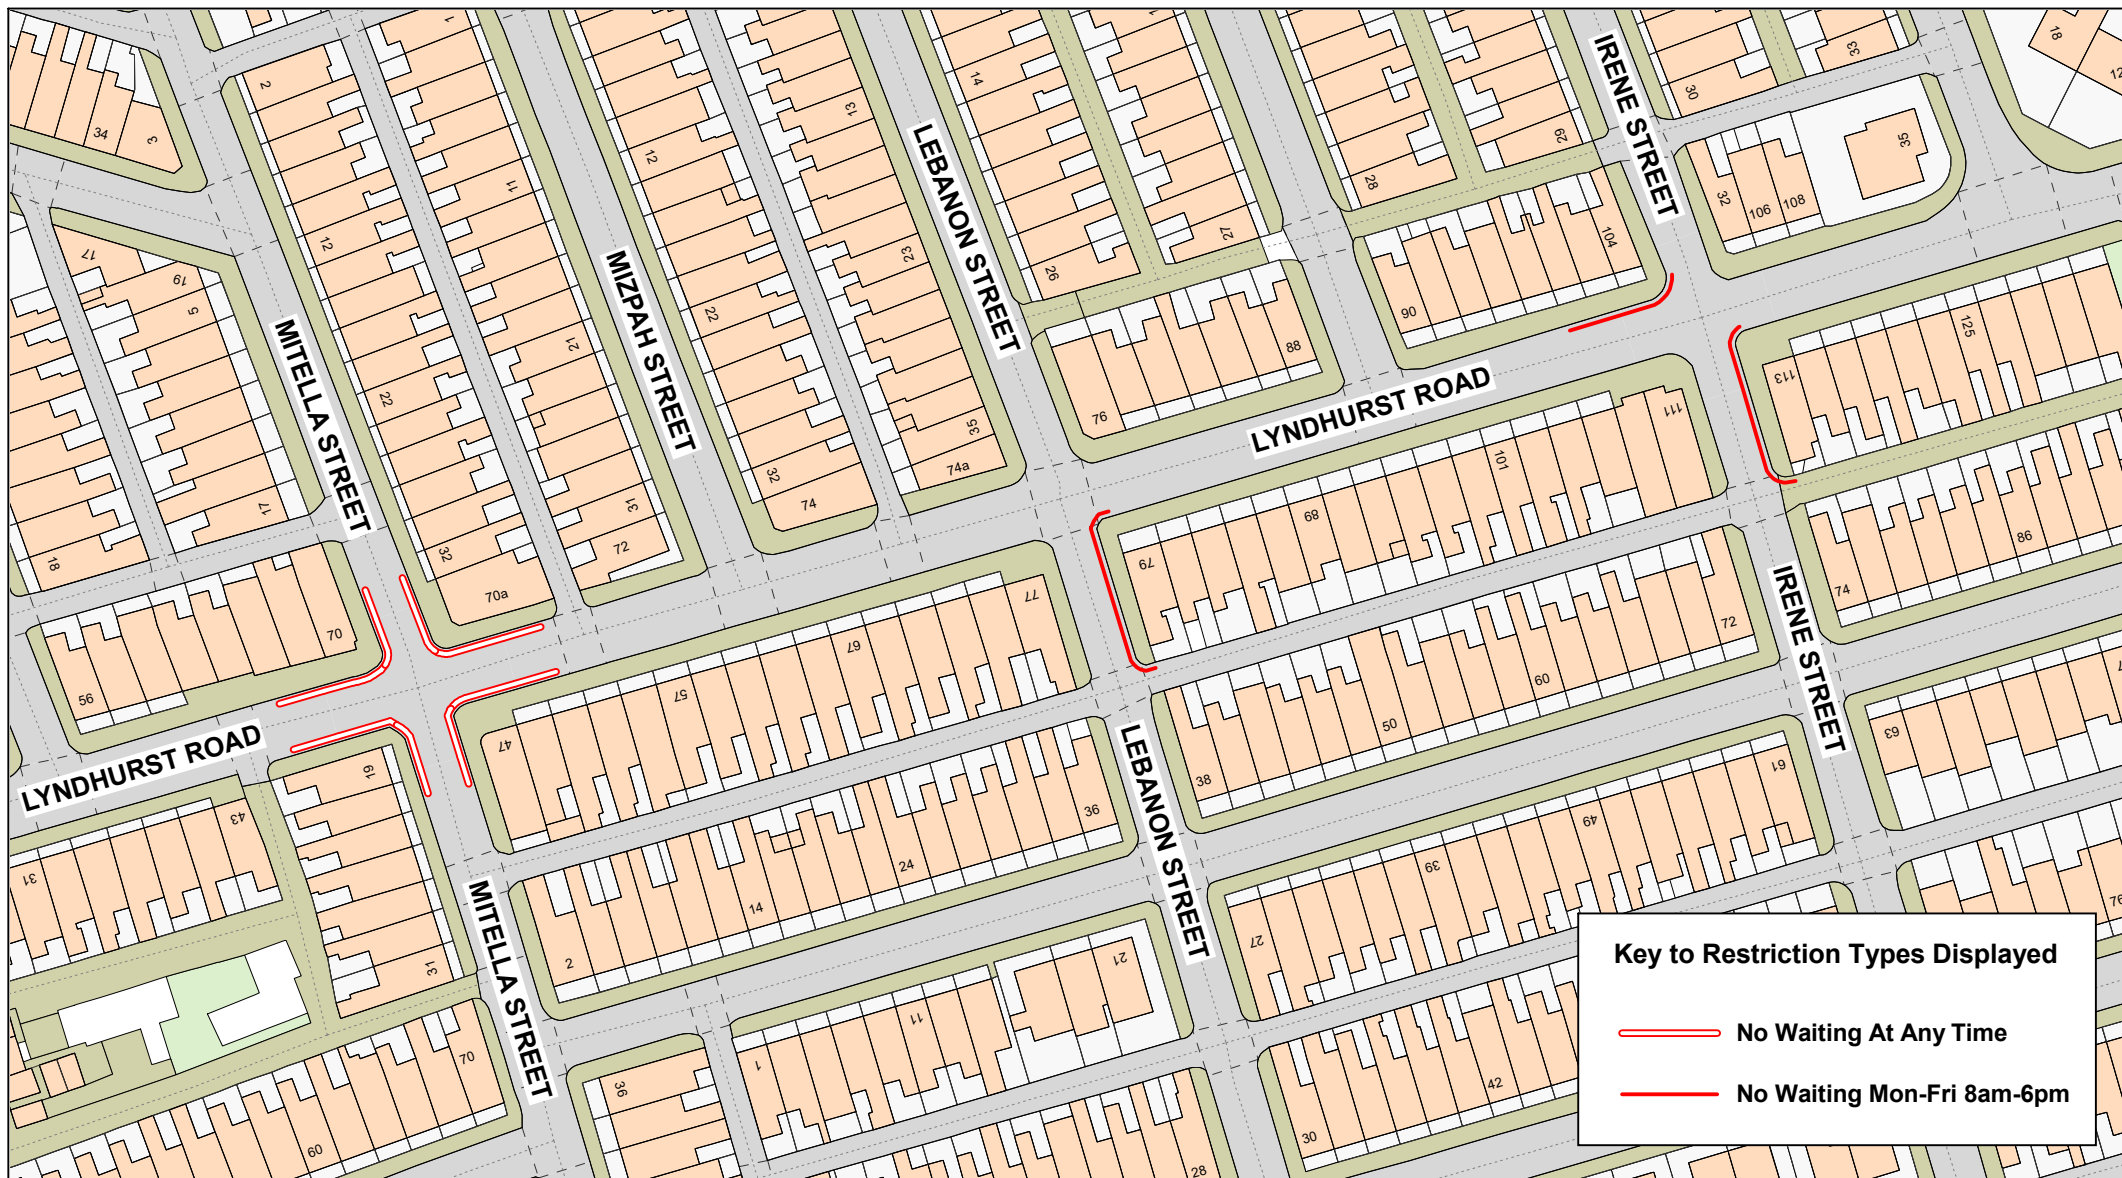

**Key to Restriction Types Displayed**

— No Waiting At Any Time

--- No Waiting Mon-Fri 8am-6pm



**Lyndhurst Road, Irene Street,  
Lebanon Street and  
Mitella Street,  
Burnley**




Crown copyright and database rights 2023  
OS AC0000850590  
Lancashire County Council  
Licence No. AC0000850590

**Matt Townsend  
Director of Highways  
and Transport**

**P.O. Box 100, County Hall,  
PRESTON PR1 0LD**

|             |                                         |
|-------------|-----------------------------------------|
| SCALE       | <b>1 : 1000</b>                         |
| DATE        | <b>19/12/2025</b>                       |
| DRAWING No. | <b>P25-26(03)MW-BU5a</b>                |
| DRAWN BY    | <b>CGL</b>                              |
|             | Scale with care as distortion may occur |

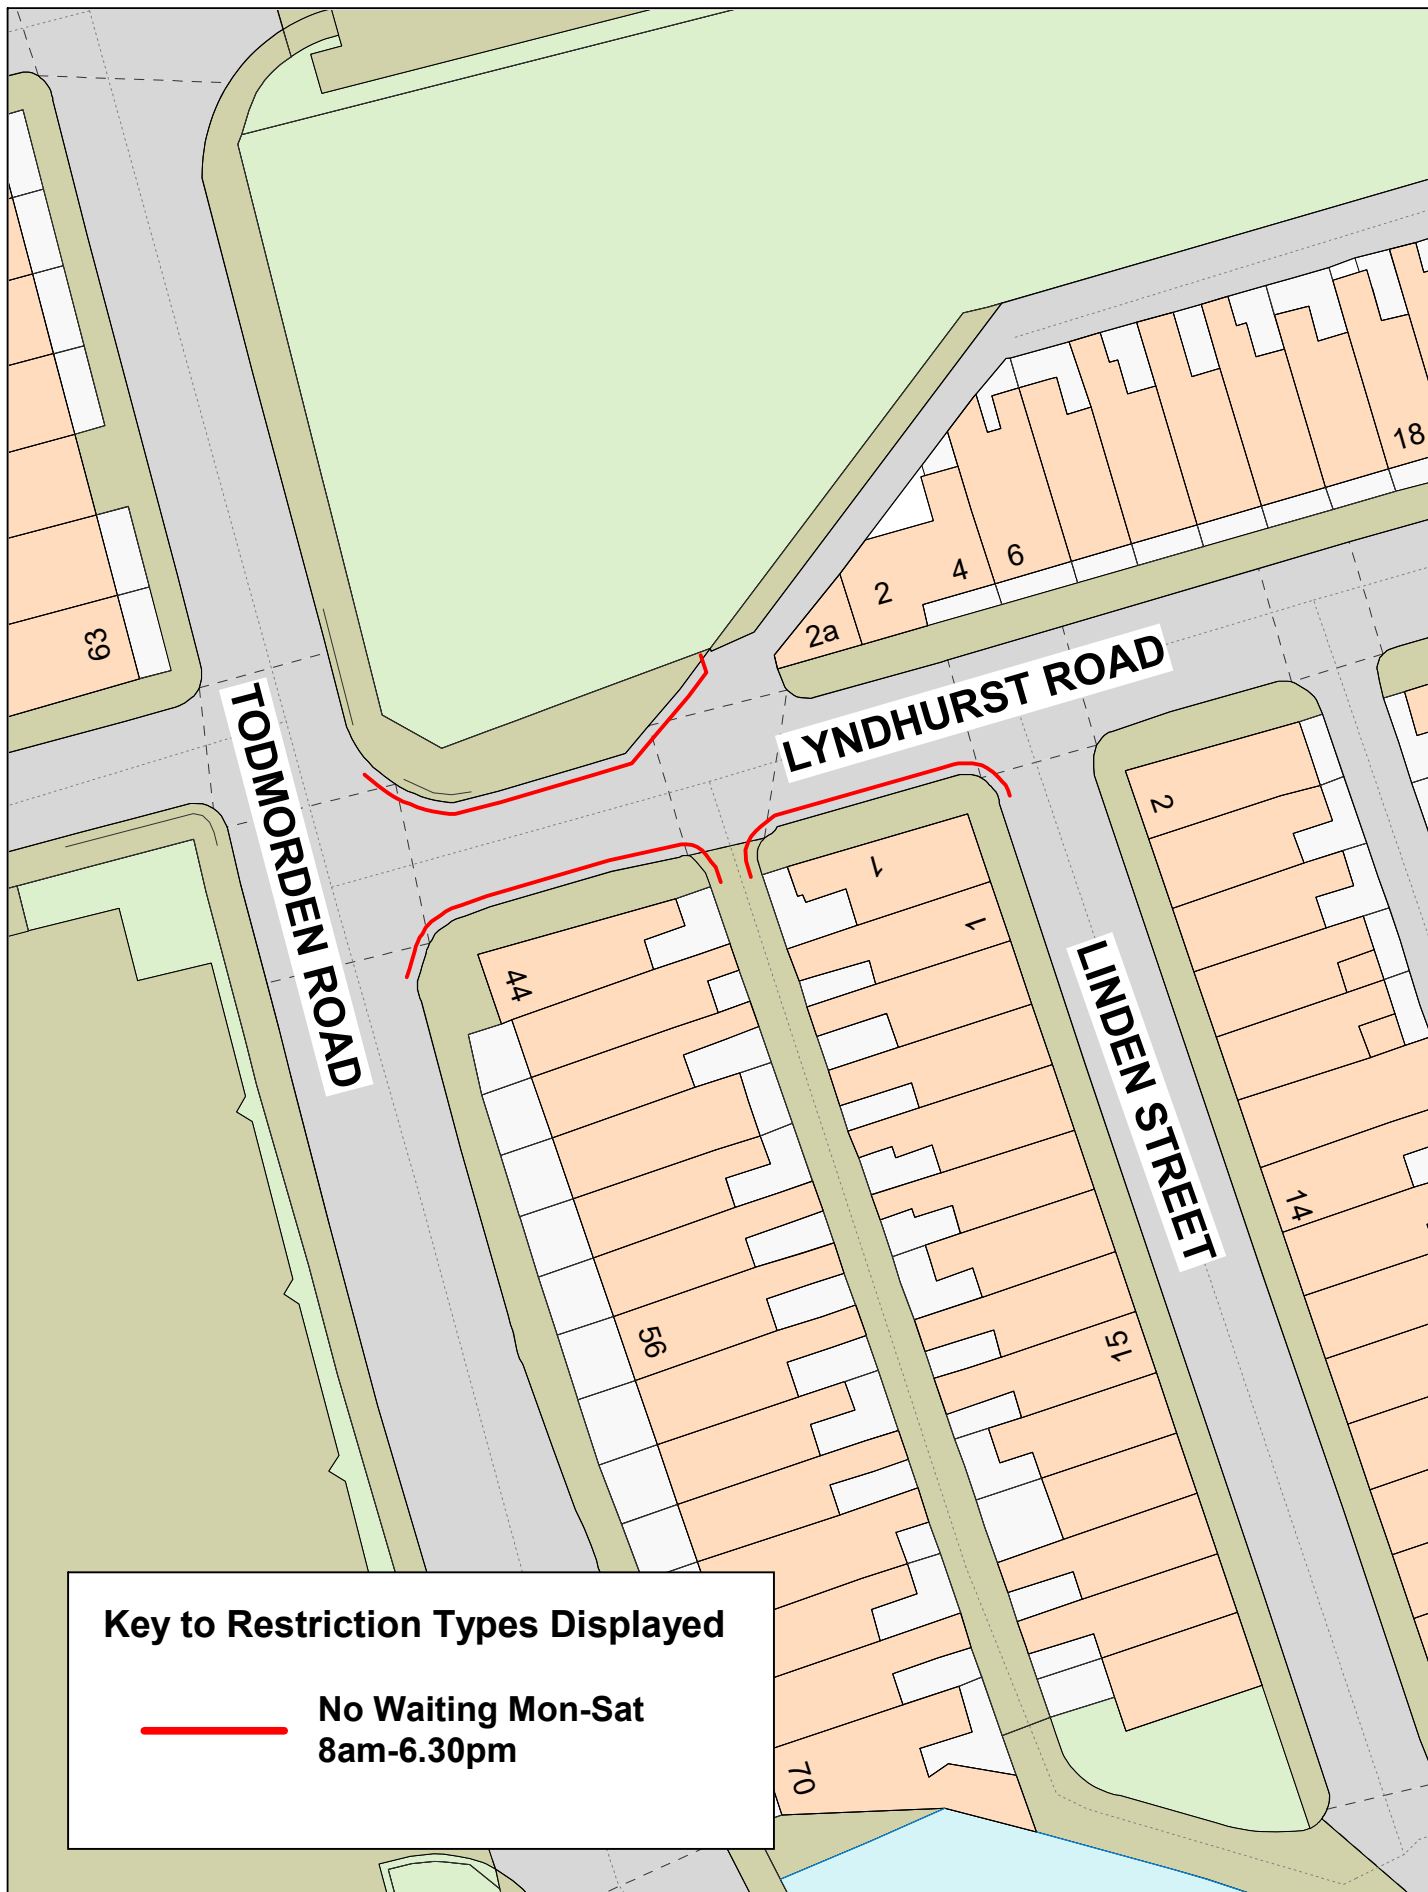


### Key to Restriction Types Displayed

— No Waiting Mon-Sat  
8am-6.30pm





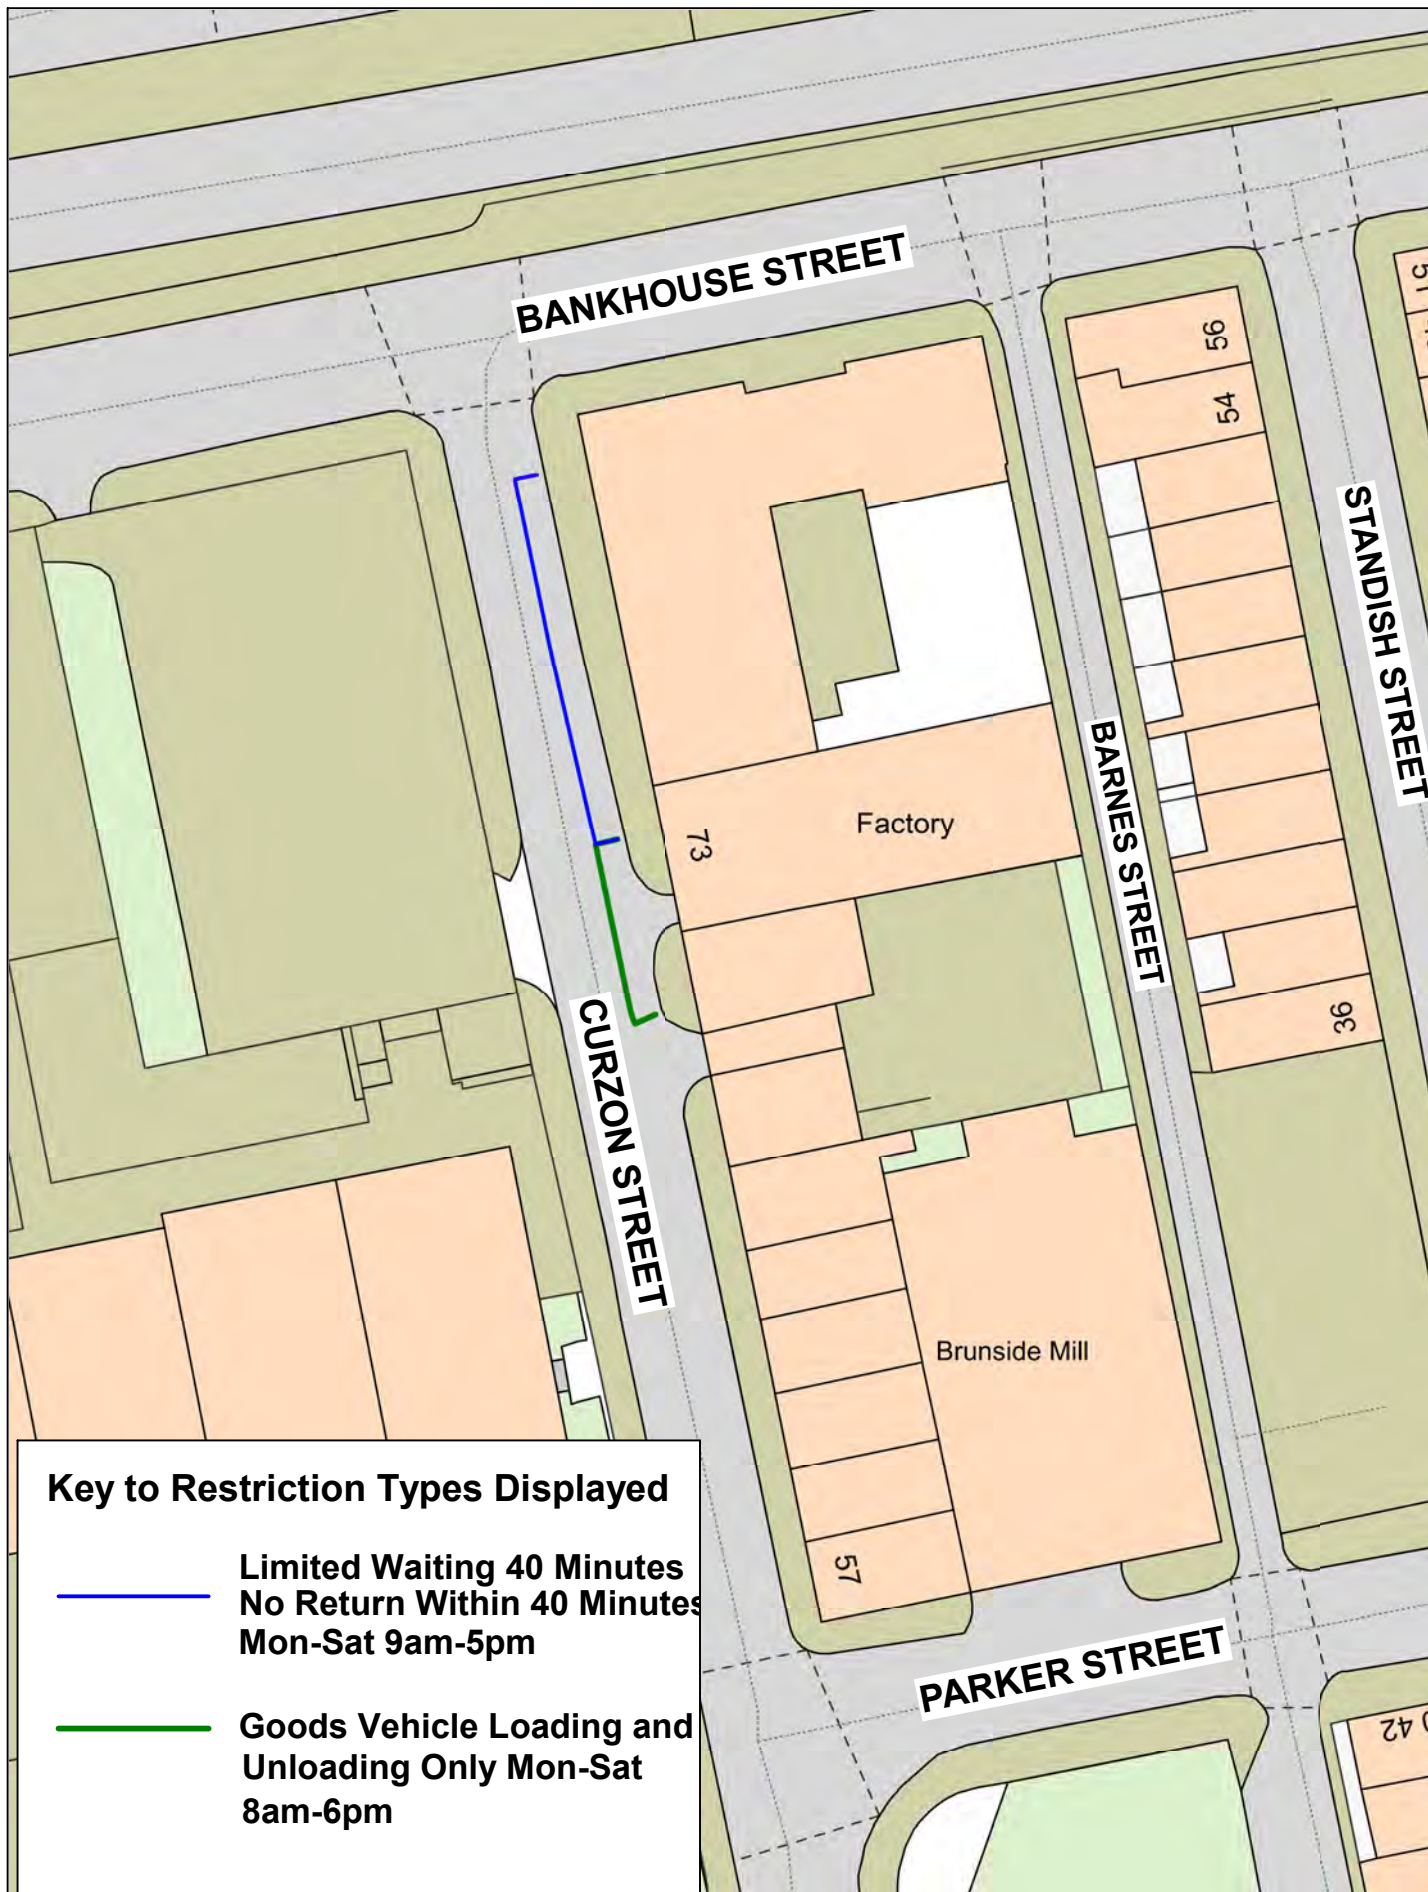

### Key to Restriction Types Displayed

- Limited Waiting 40 Minutes  
No Return Within 40 Minutes  
Mon-Sat 9am-5pm
- Goods Vehicle Loading and  
Unloading Only Mon-Sat  
8am-6pm

