



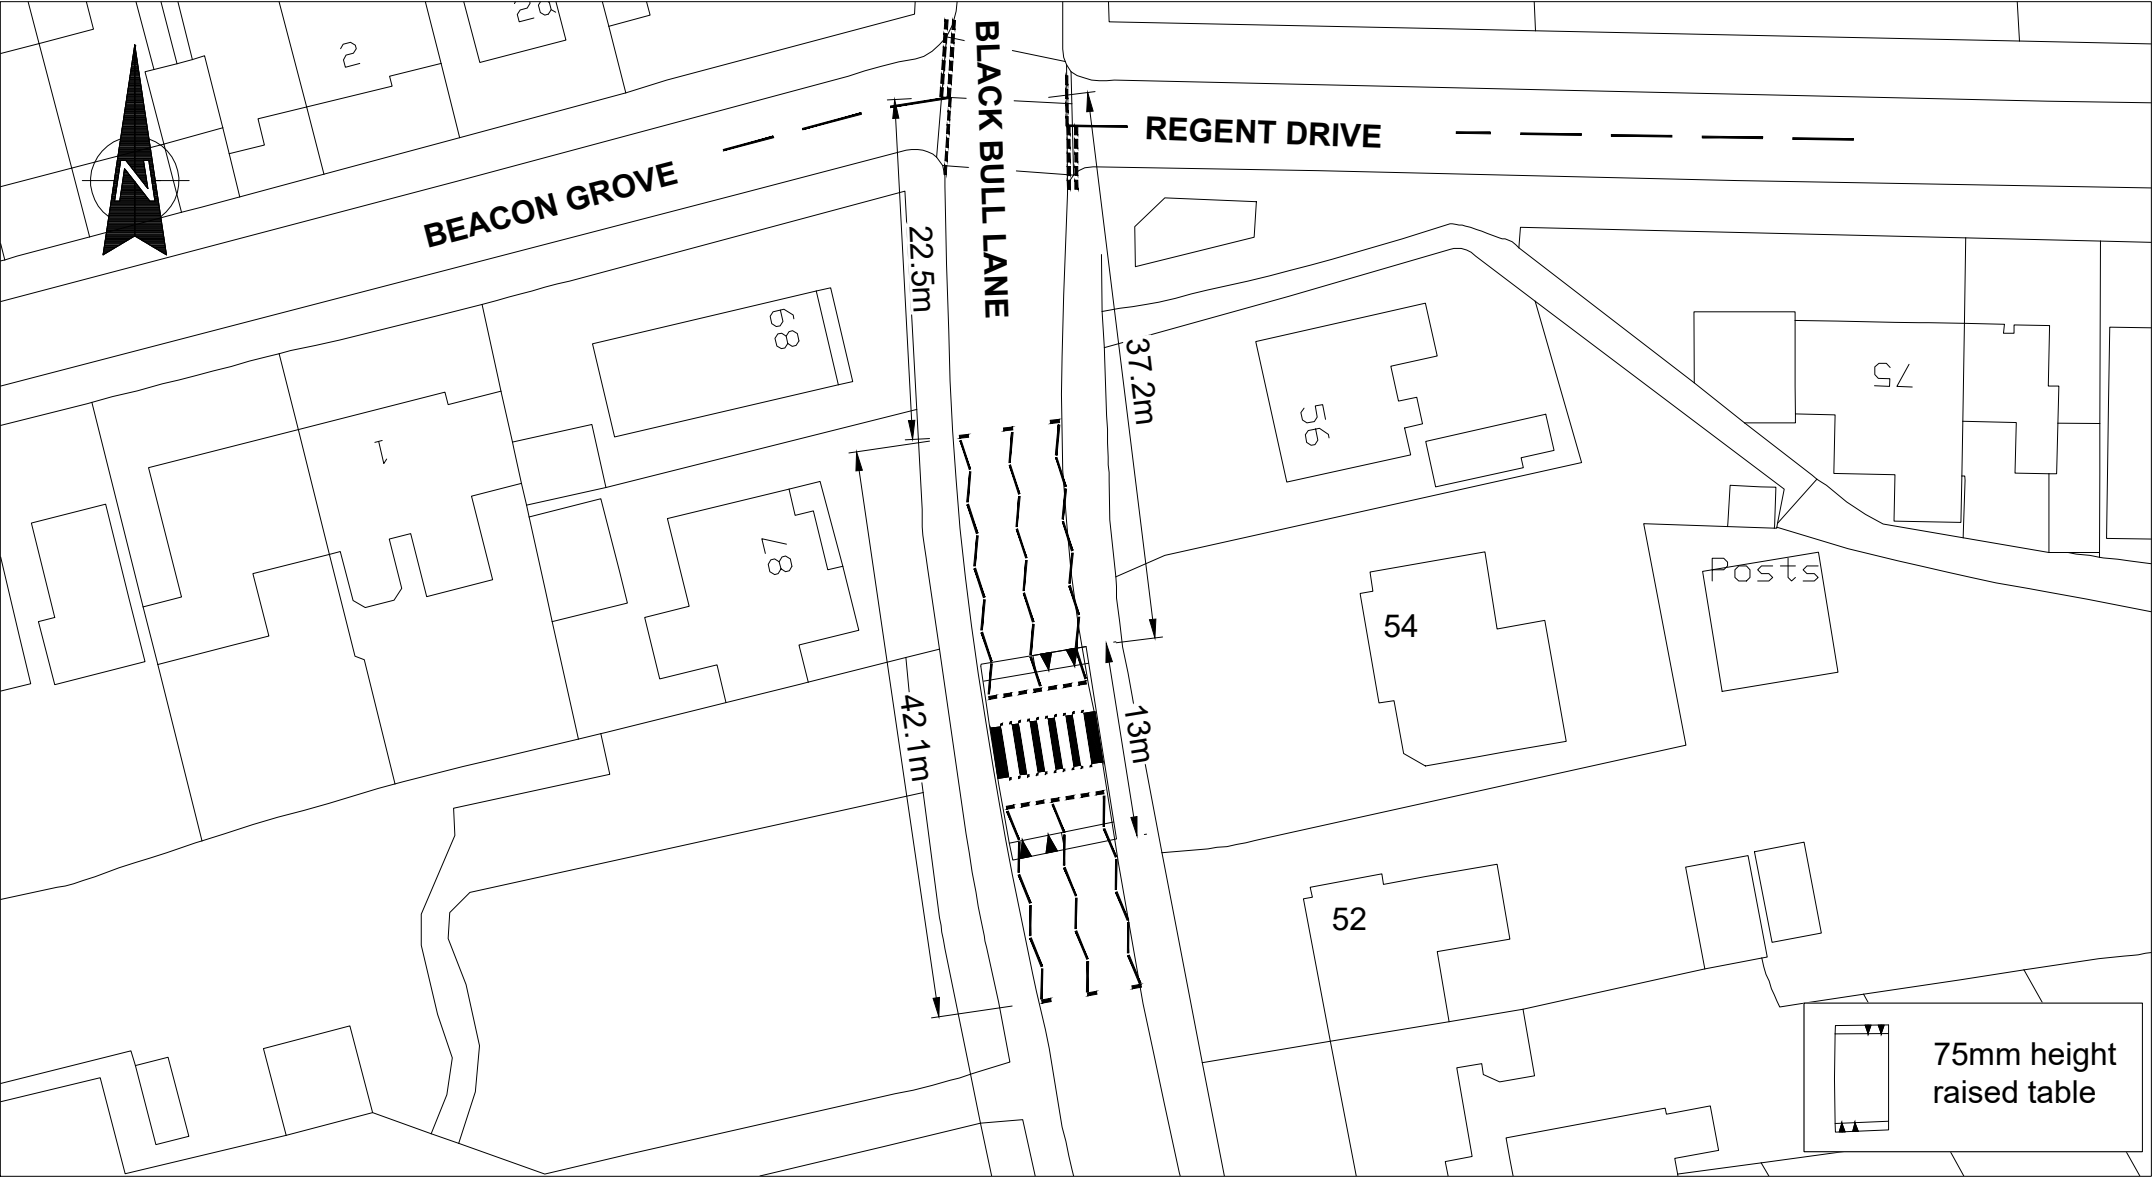

Highways (Design)

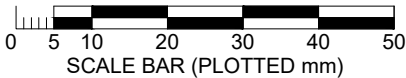

ISSUE PURPOSE

ADVERT

PROJECT TITLE

LOCAL SAFETY SCHEME
BLACK BULL LANE

DRAWING TITLE

PROPOSED RAISED ZEBRA
CROSSING FACILITY

DRAWN BY

R. TOWNEND

CHECKED BY

D. NOWELL

DATE

08.04.2026

SCALE @ A4

1:500

CLIENT No.

16862

SCHEME NO.

16862

DRAWING No.

16862/TRO/003

SHEET No.

1 OF 1

REVISION

Ø

NO.

Date

Amendment Details

Drawn by:

Checked by:

REVISIONS