





SCALE	1 : 750
DATE	23/07/2026
DRAWING No.	LUF25-26(05)/PE-ColneP3
DRAWN BY	CD
	Scale with care as distortion may occur

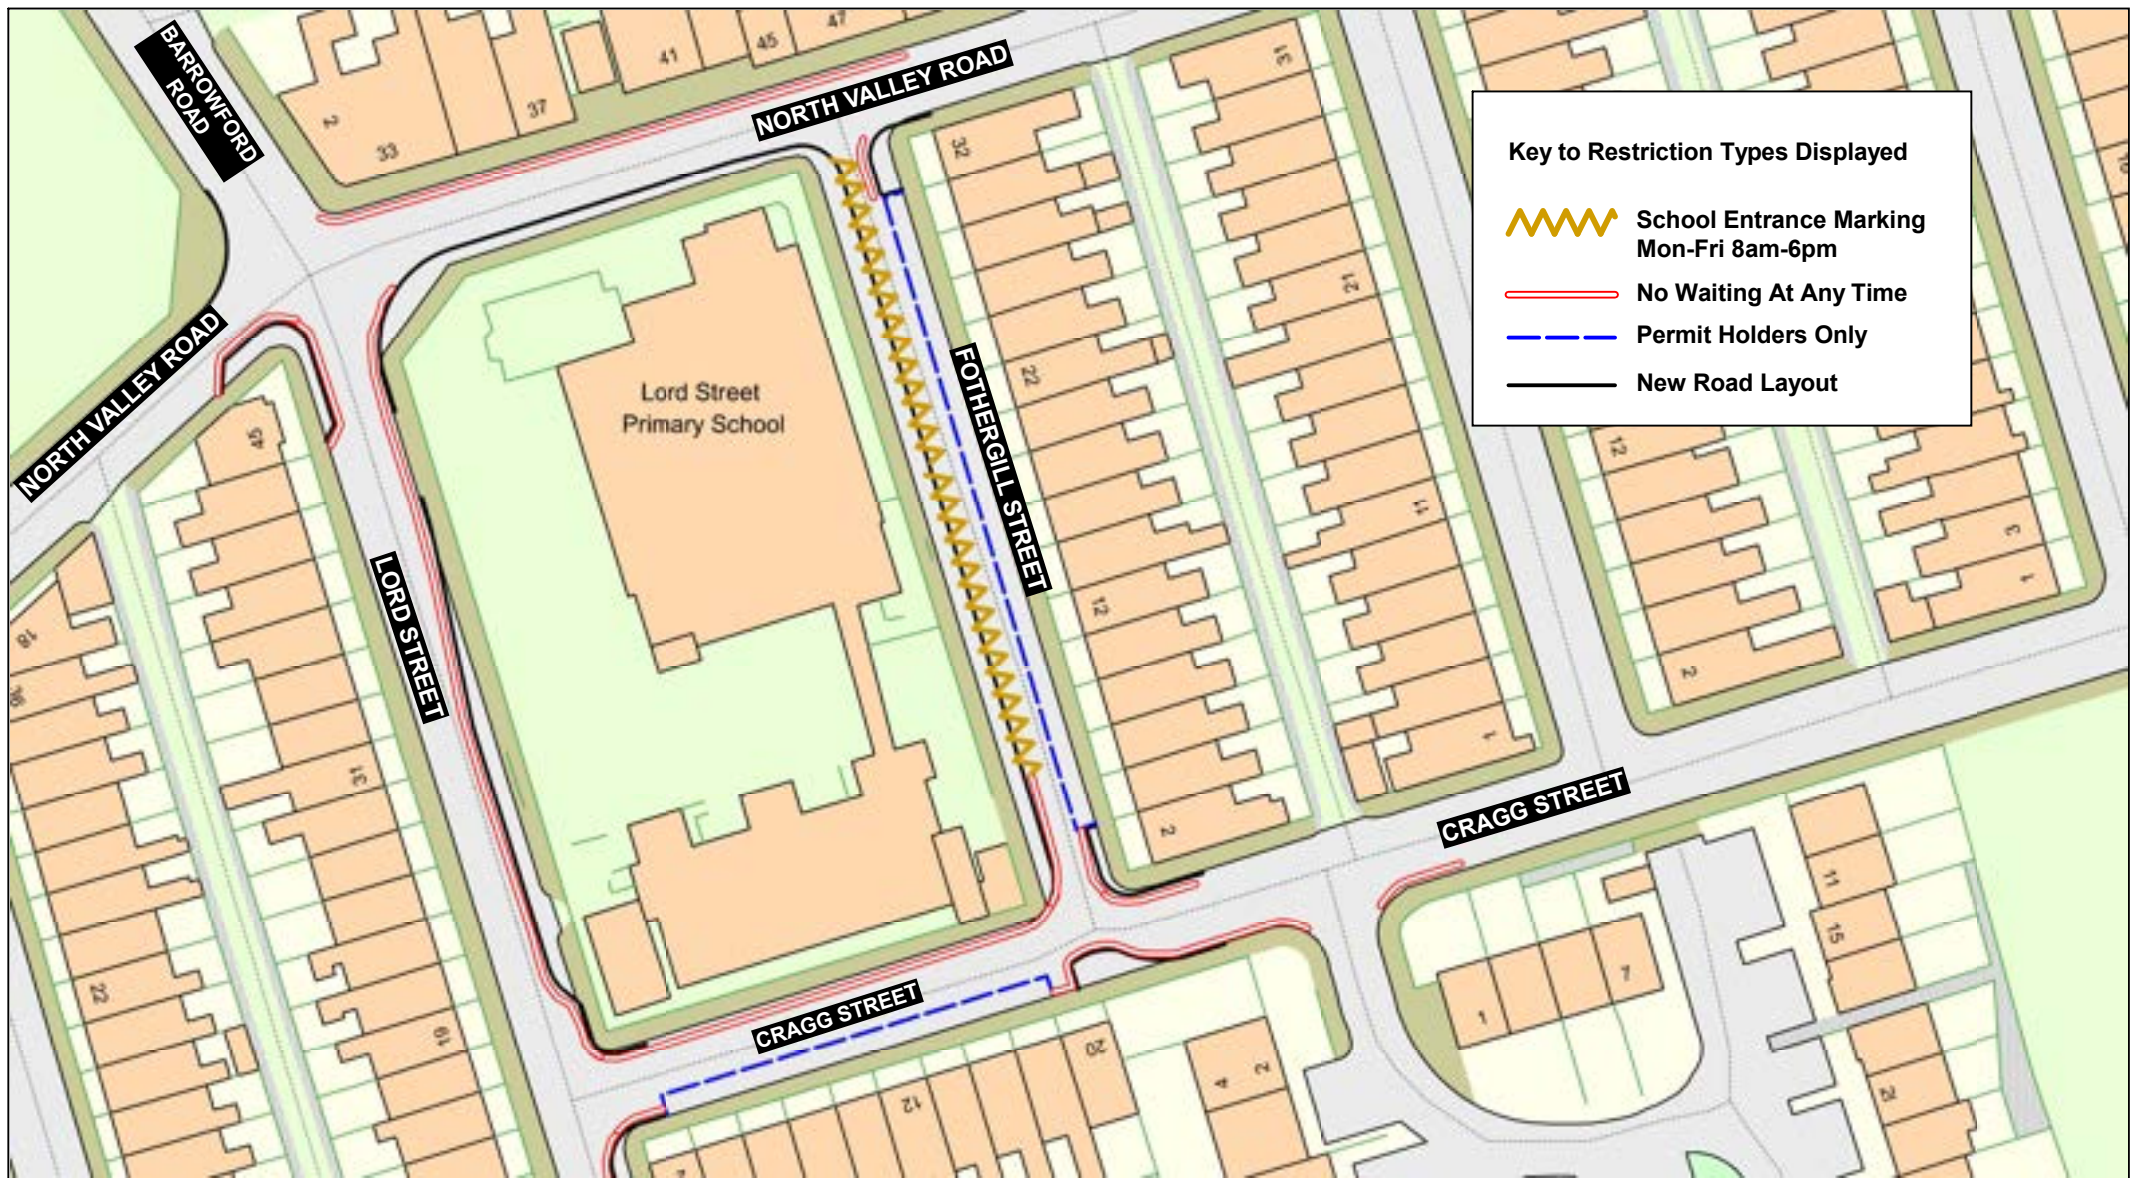

Lord Street, Brown Street West, Calder Street and Sutherland Street, Colne

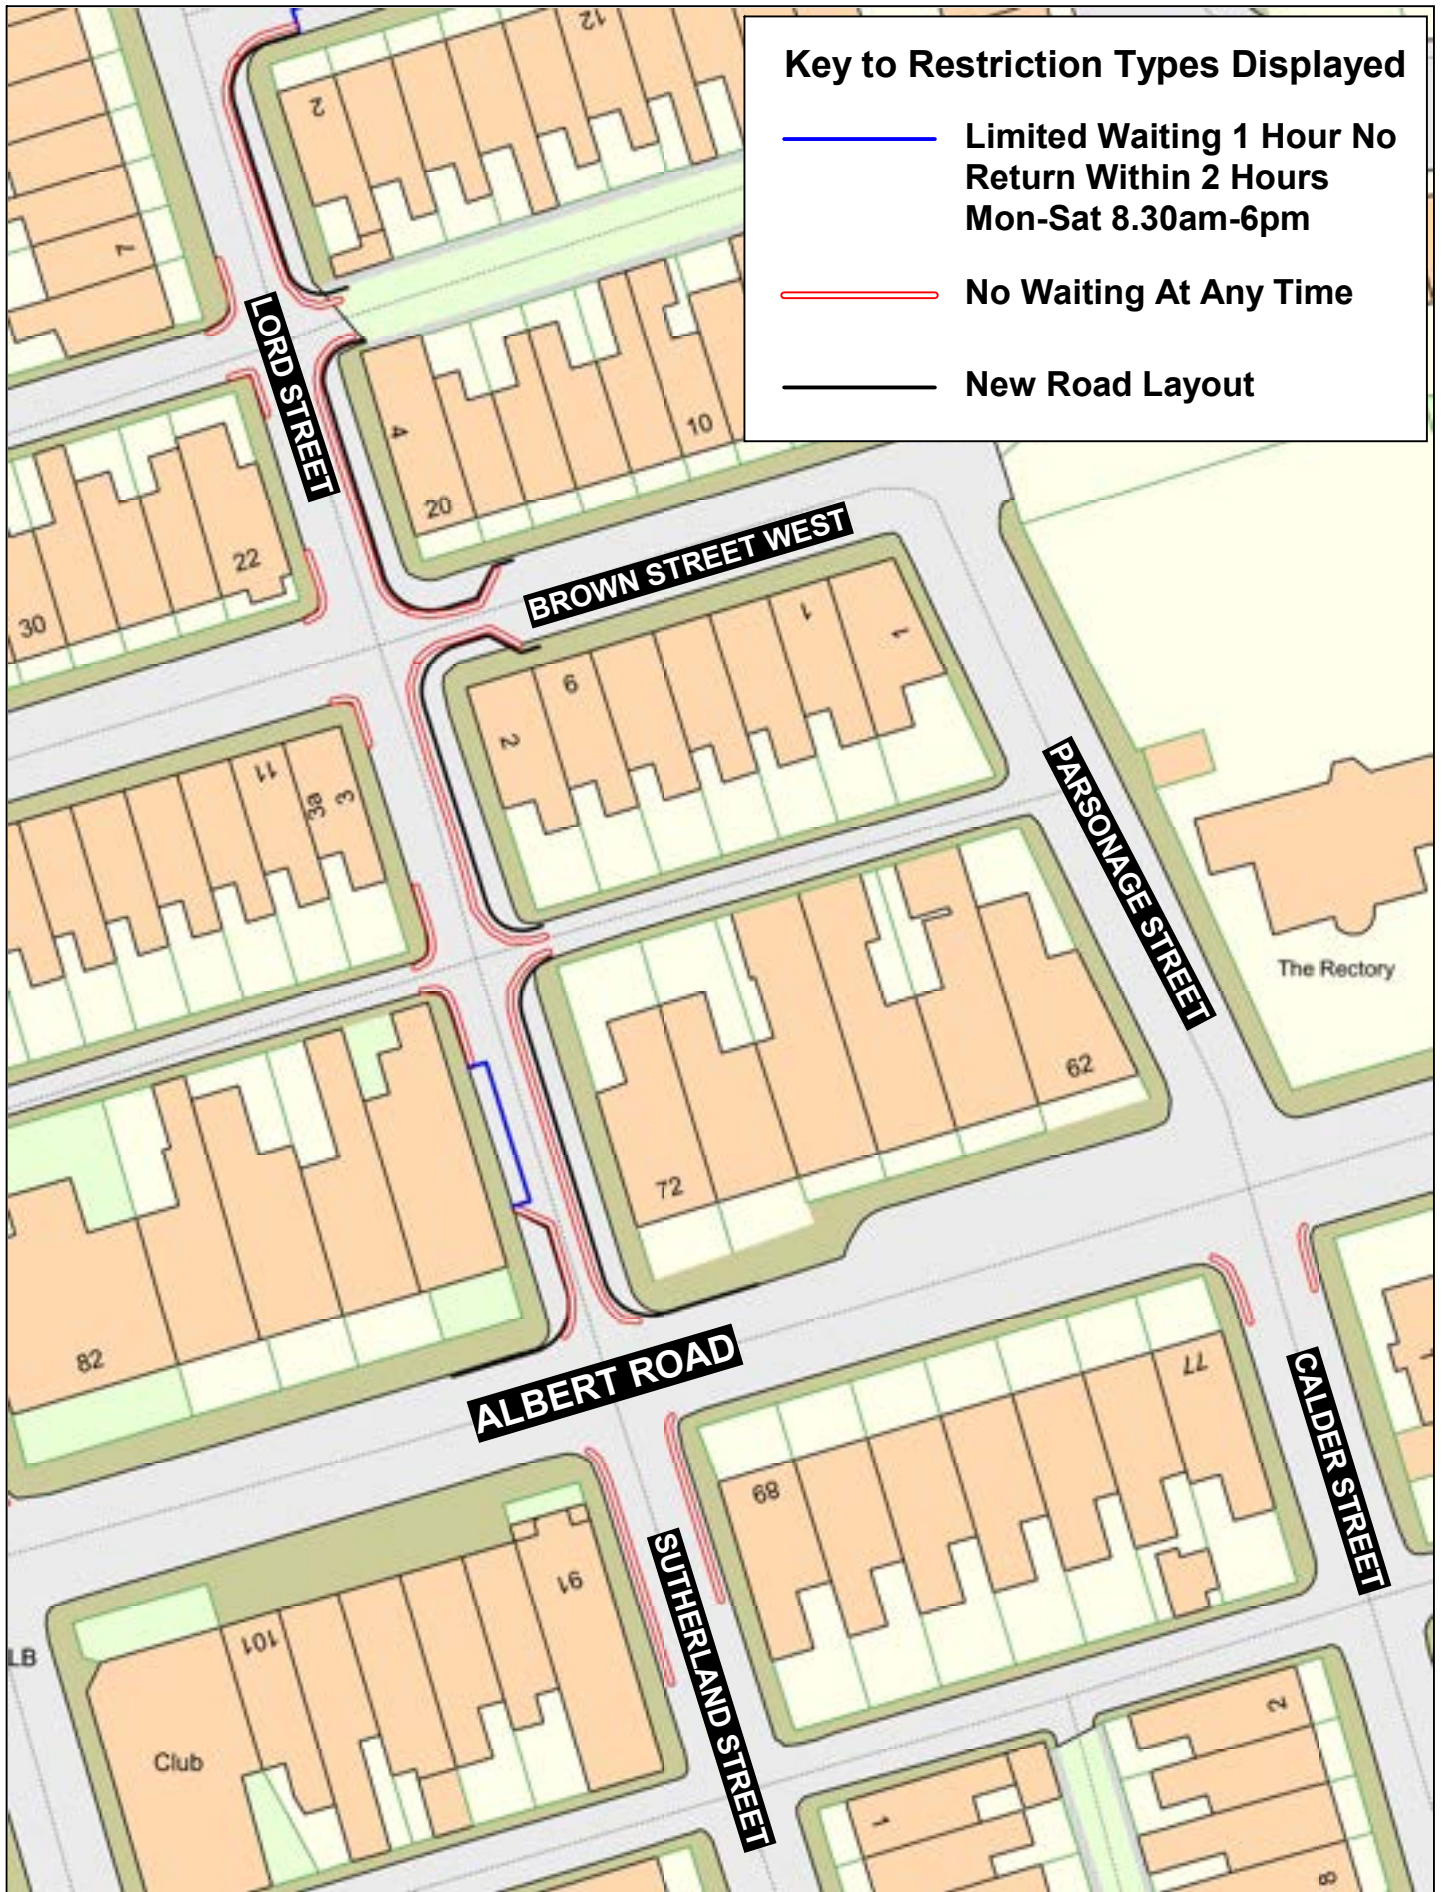


Crown copyright and database rights 2023
OS AC0000850590
Lancashire County Council
Licence No. AC0000850590

Highways and Transport

P.O. Box 100, County Hall,
PRESTON PR1 0LD

SCALE	1 : 625
DATE	23/07/2026
DRAWING No.	LUF25-26(05)/PE-ColneP4
DRAWN BY	CD
	Scale with care as distortion may occur

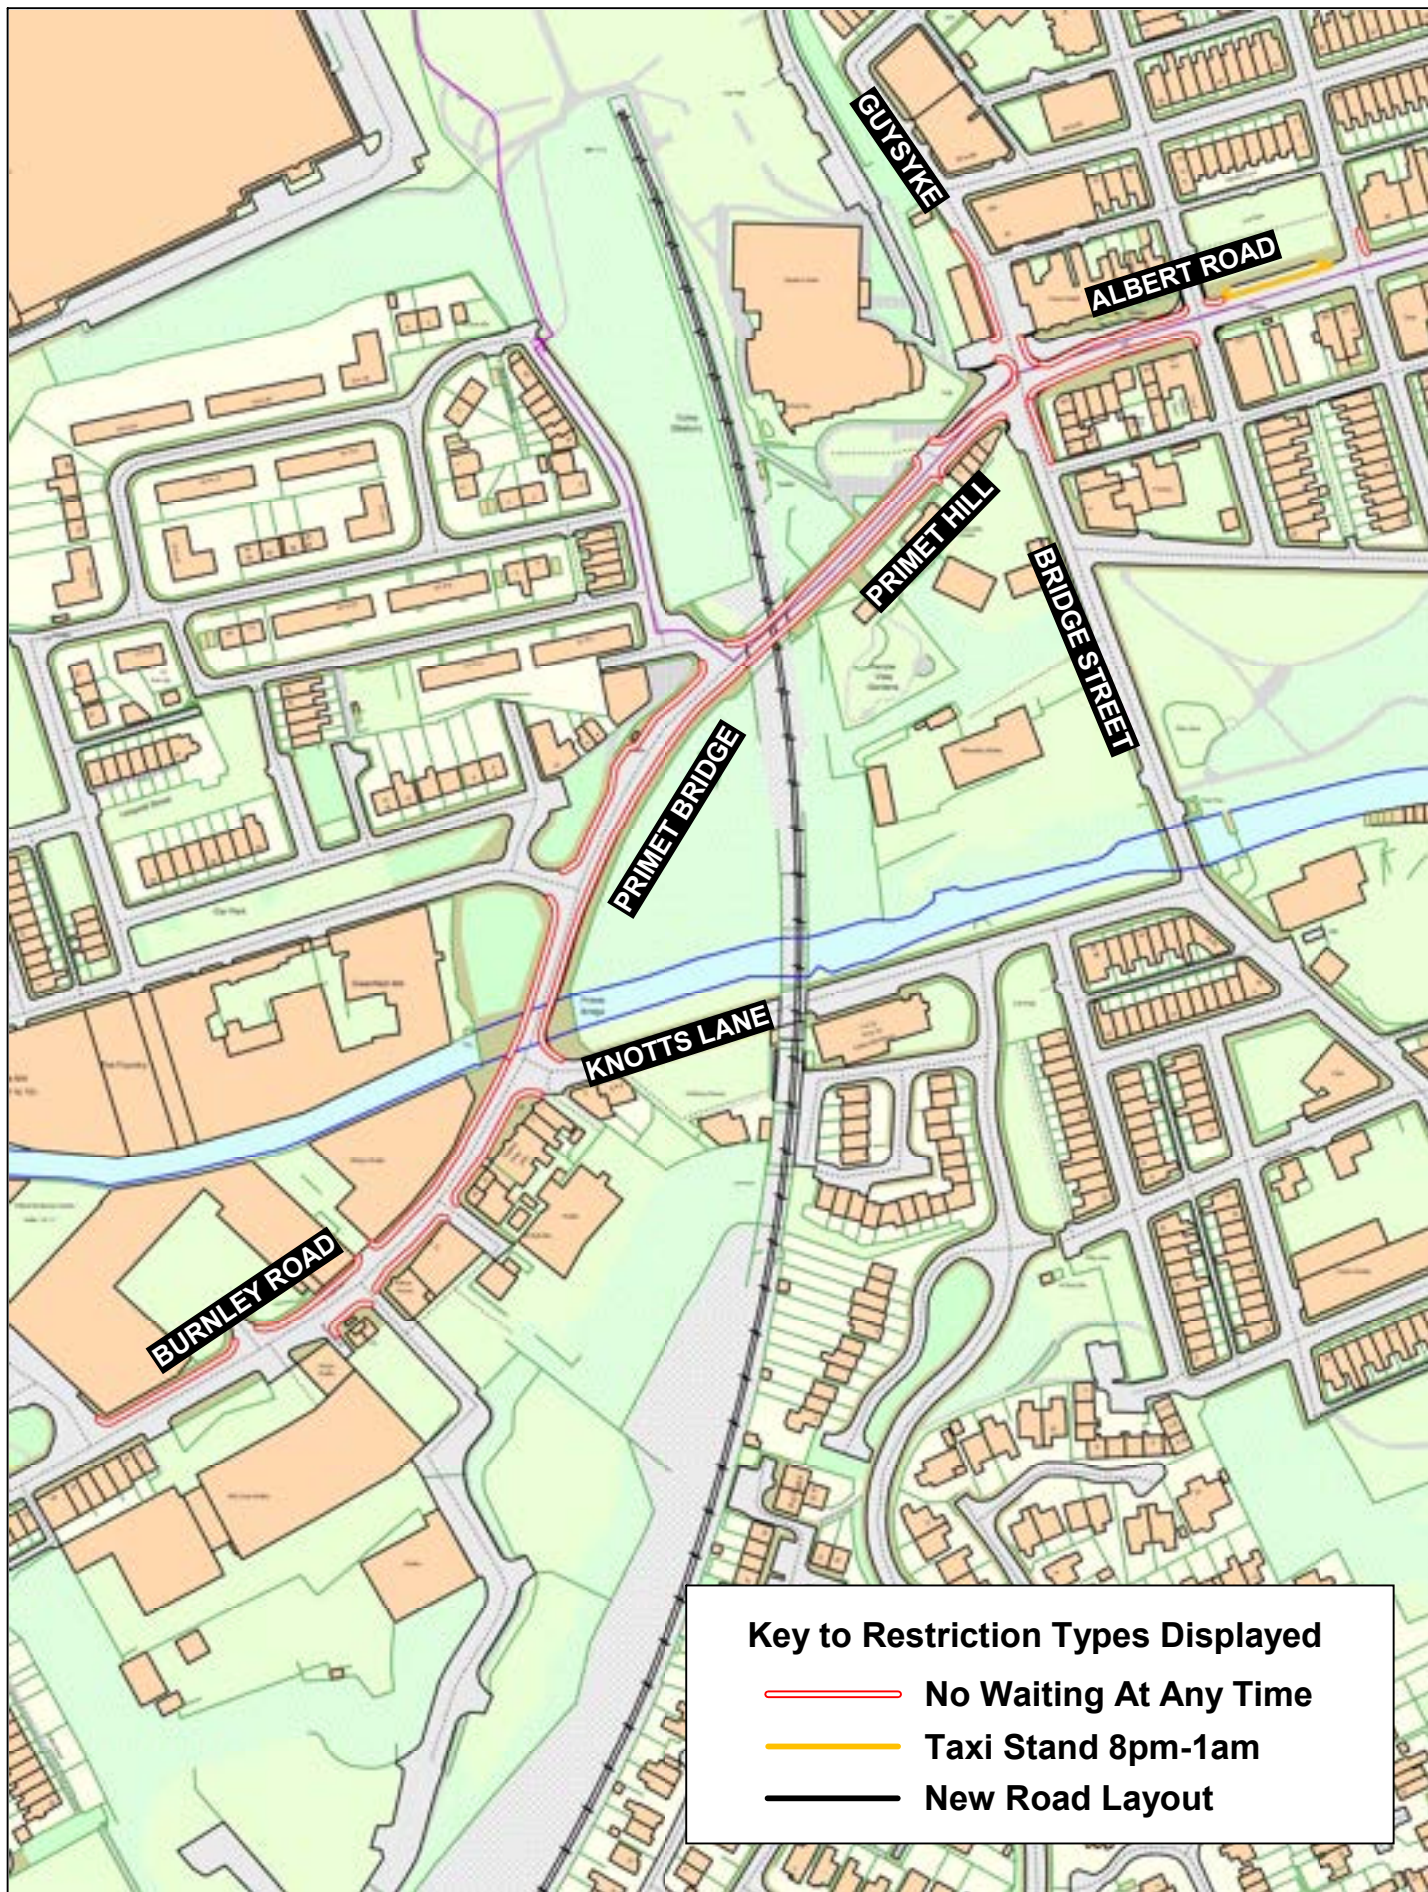

Key to Restriction Types Displayed

- No Waiting At Any Time
- Taxi Stand 8pm-1am
- New Road Layout

