



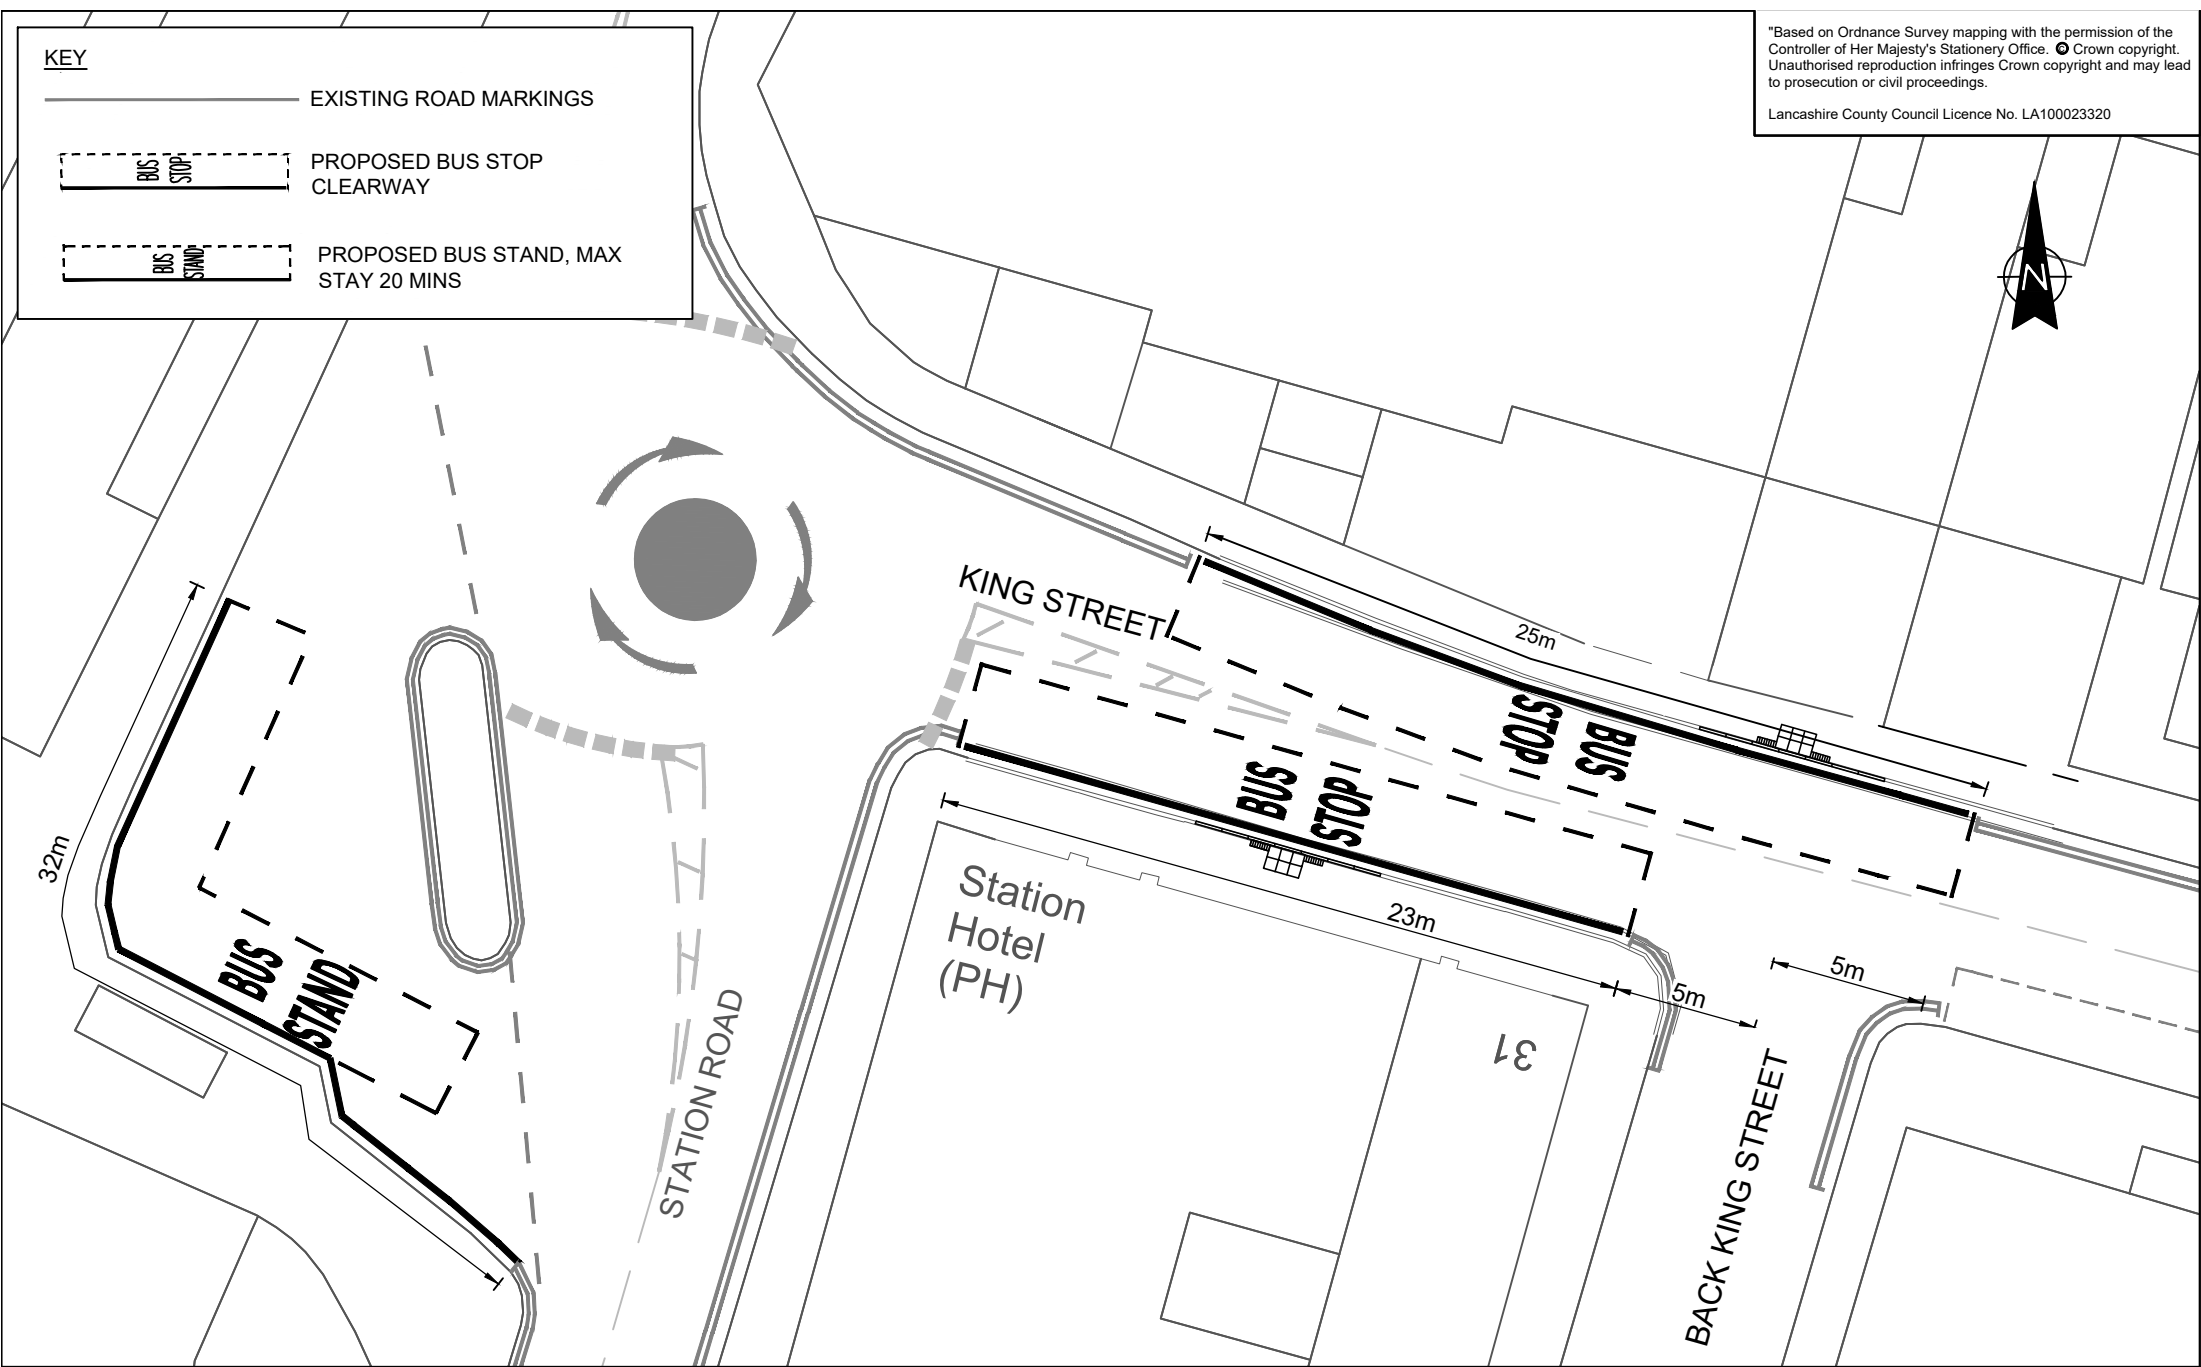

"Based on Ordnance Survey mapping with the permission of the Controller of Her Majesty's Stationery Office. © Crown copyright. Unauthorised reproduction infringes Crown copyright and may lead to prosecution or civil proceedings.

Lancashire County Council Licence No. LA100023320

Lancashire County Council ISSUE PURPOSE TRO	Highways (Design) SCALE BAR (PLOTTED mm)	PROJECT TITLE		DRAWN BY		CLIENT No.											
		KING STREET, CLITHEROE		NA		-											
		BUS SERVICE IMPROVEMENT		PG		13704											
		DRAWING TITLE		DATE		DRAWING No.											
		NO STOPPING EXCEPT BUSES AND BUS STAND		JAN 2026		13704-KS-001		NO. Date		Amendment Details		Drawn by:		Checked by:			
				SCALE @ A4		1:250		SHEET No.		1 OF 4		REVISION		Ø		REVISIONS	

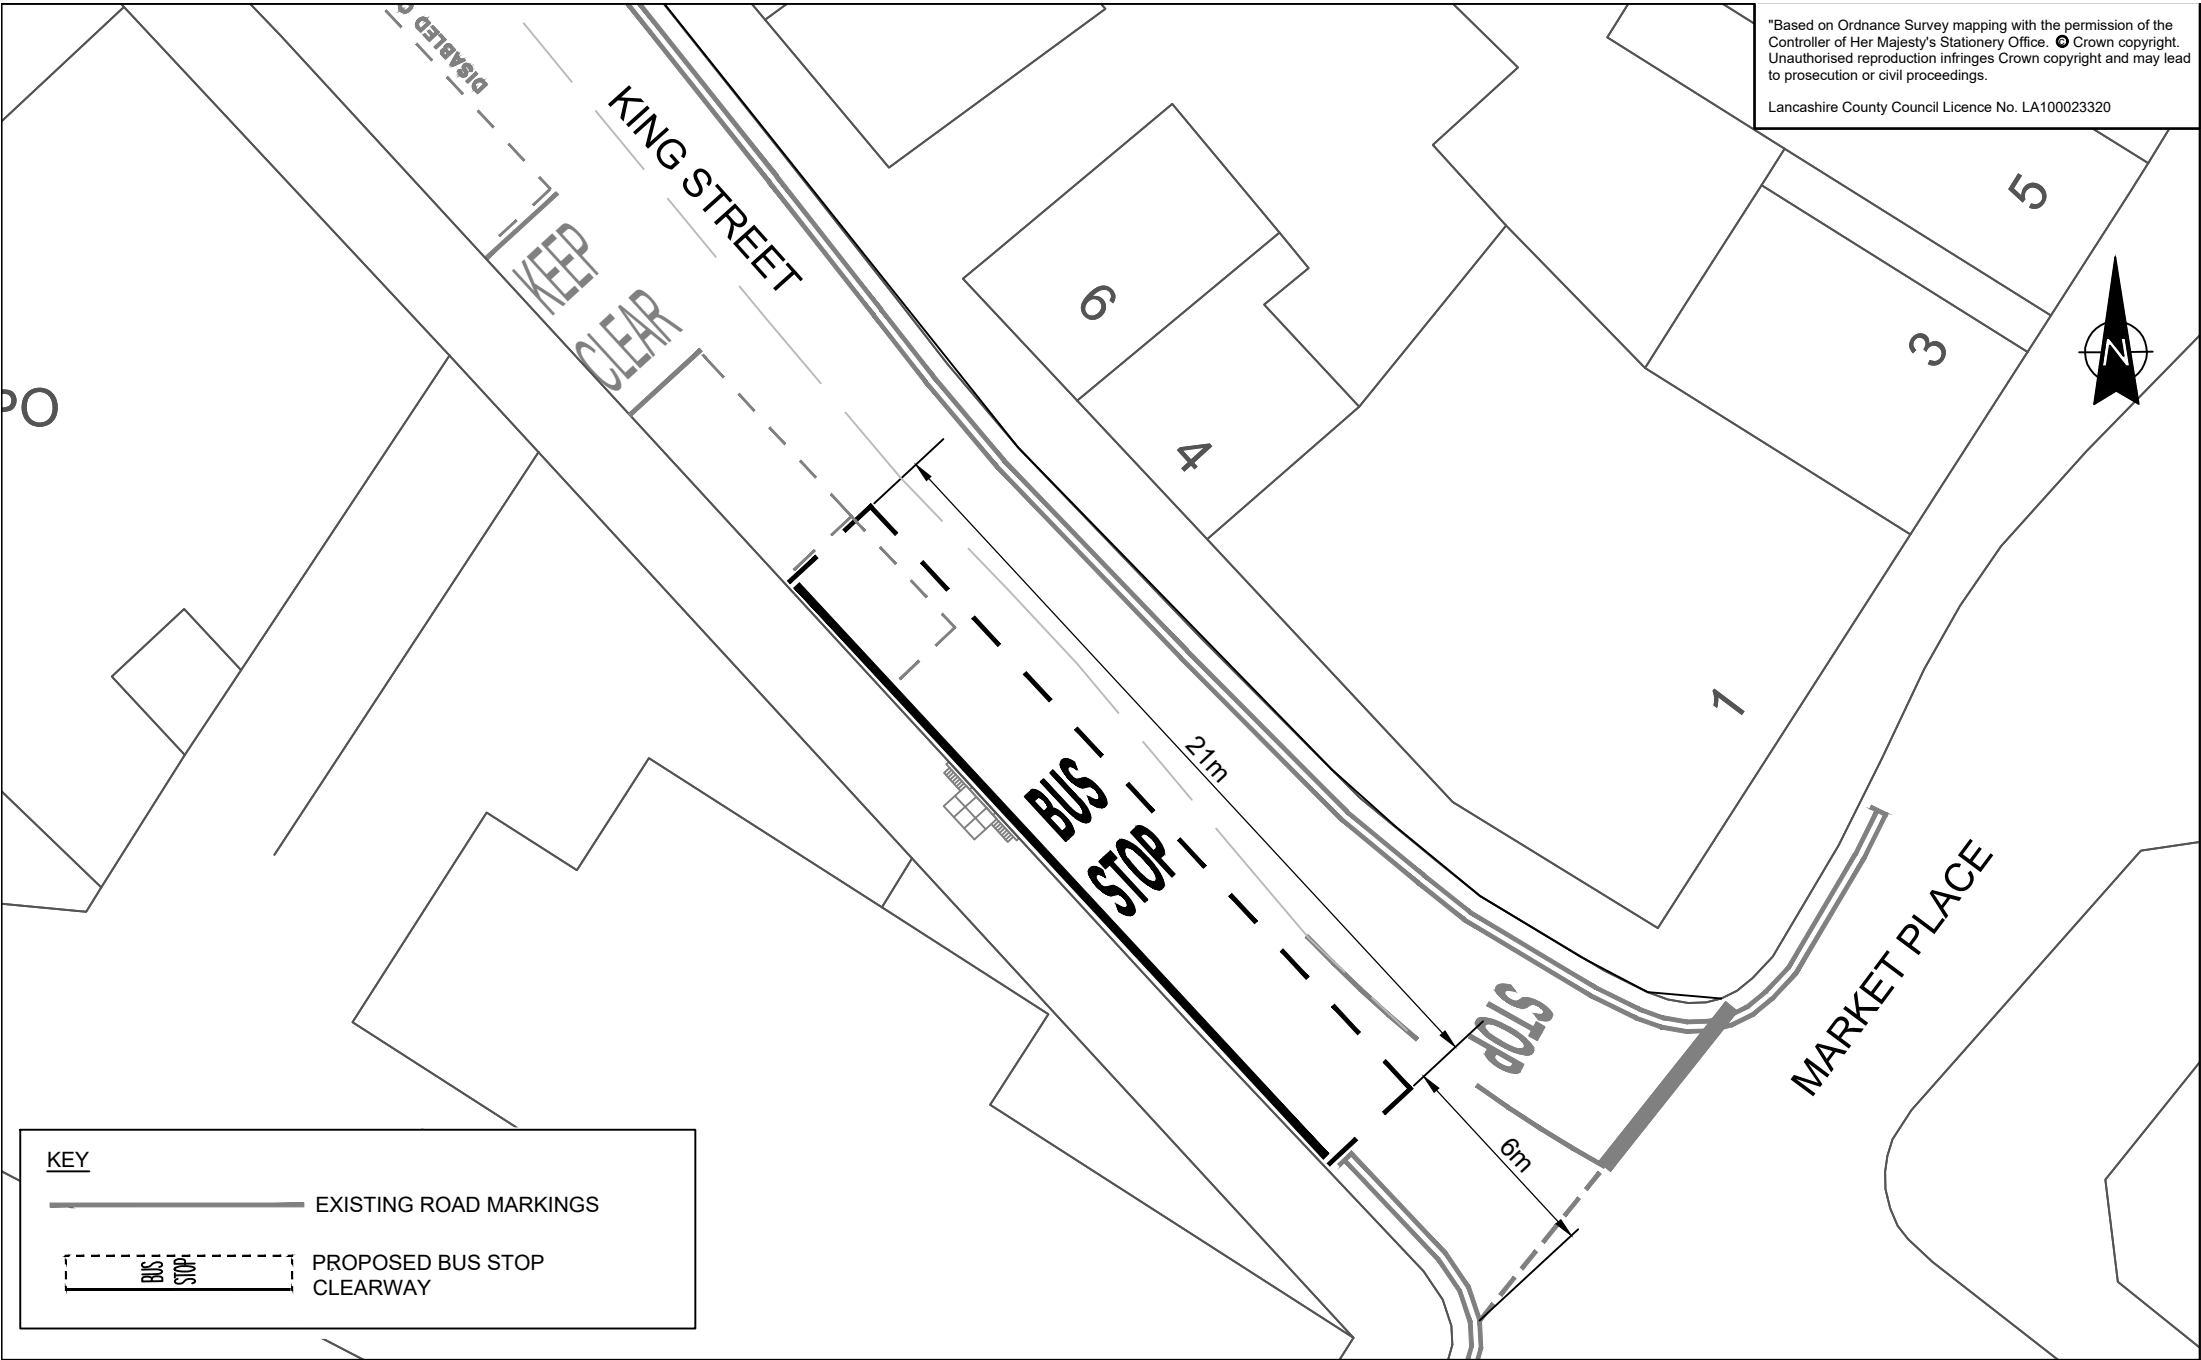

KEY

EXISTING ROAD MARKINGS

BUS STOP

PROPOSED BUS STOP CLEARWAY

Lancashire County Council ISSUE PURPOSE	Highways (Design)
---	---

KEY

EXISTING ROAD MARKINGS

PROPOSED BUS STOP CLEARWAY

"Based on Ordnance Survey mapping with the permission of the Controller of Her Majesty's Stationery Office. © Crown copyright. Unauthorised reproduction infringes Crown copyright and may lead to prosecution or civil proceedings.

Lancashire County Council Licence No. LA100023320

Platform

Gallery

Information
Centre

STATION ROAD

Station
Hotel
(PH)

KING STREET

BACK KING STREET

Lancashire
County
Council

Highways (Design)

0 5 10 20 30 40 50
SCALE BAR (PLOTTED mm)

ISSUE PURPOSE

TRO

PROJECT TITLE

KING STREET, CLITHEROE BUS SERVICE IMPROVEMENT

DRAWING TITLE

TITLE
NO STOPPING EXCEPT BUSES

DRAWN BY

NA

CHECKED BY	
------------	--

PG

DATE _____

AN 2026

CLIENT No.

—

SCHEME NO.

13704

DRAWING No. _____

REVISION	0
----------	---


NO.	Date
-----	------

Amendment Details

Drawn by:

Checked by:

REVISIONS	
1	
2	
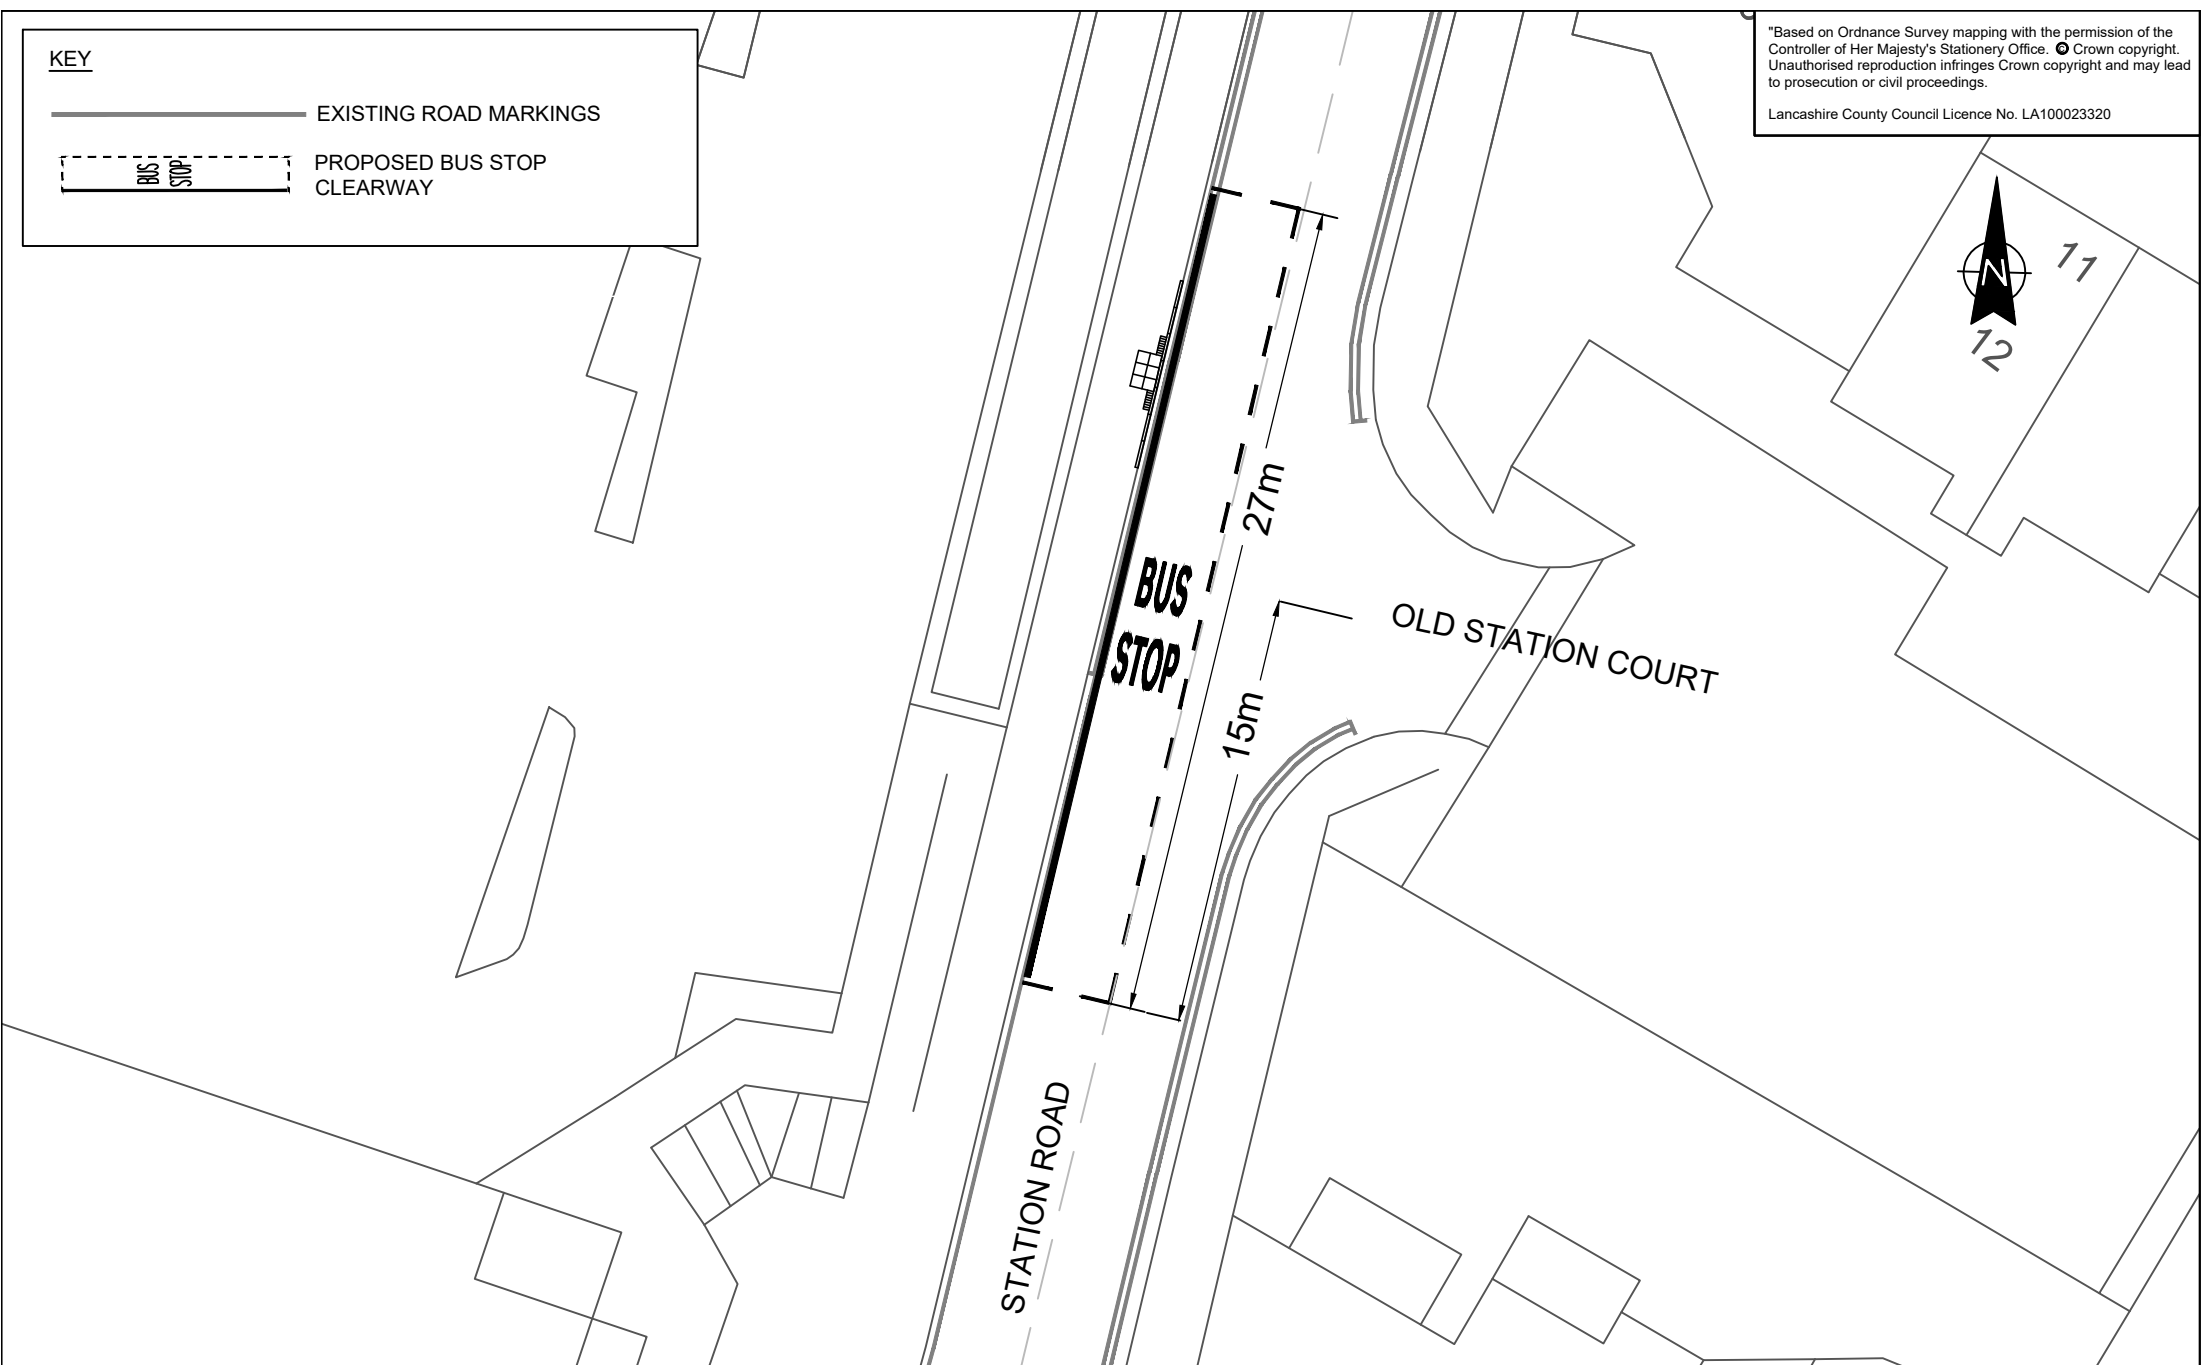

"Based on Ordnance Survey mapping with the permission of the Controller of Her Majesty's Stationery Office. © Crown copyright. Unauthorised reproduction infringes Crown copyright and may lead to prosecution or civil proceedings.

Lancashire County Council Licence No. LA100023320

Lancashire County Council	Highways (Design)		PROJECT TITLE		DRAWN BY		CLIENT No.			
	SCALE BAR (PLOTTED mm)		KING STREET, CLITHEROE		NA		-			
ISSUE PURPOSE	TRO		BUS SERVICE IMPROVEMENT		CHECKED BY		SCHEME No.			
			NO STOPPING EXCEPT BUSES		PG		13704			
			DRAWING TITLE		DATE		DRAWING No.		NO	
					JAN 2026		13704-KS-001		Date	
					SCALE @ A4		SHEET No.		Amendment Details	
					1:250		4 OF 4		Drawn by:	
							REVISION		Checked by:	
							Ø		REVISIONS	