


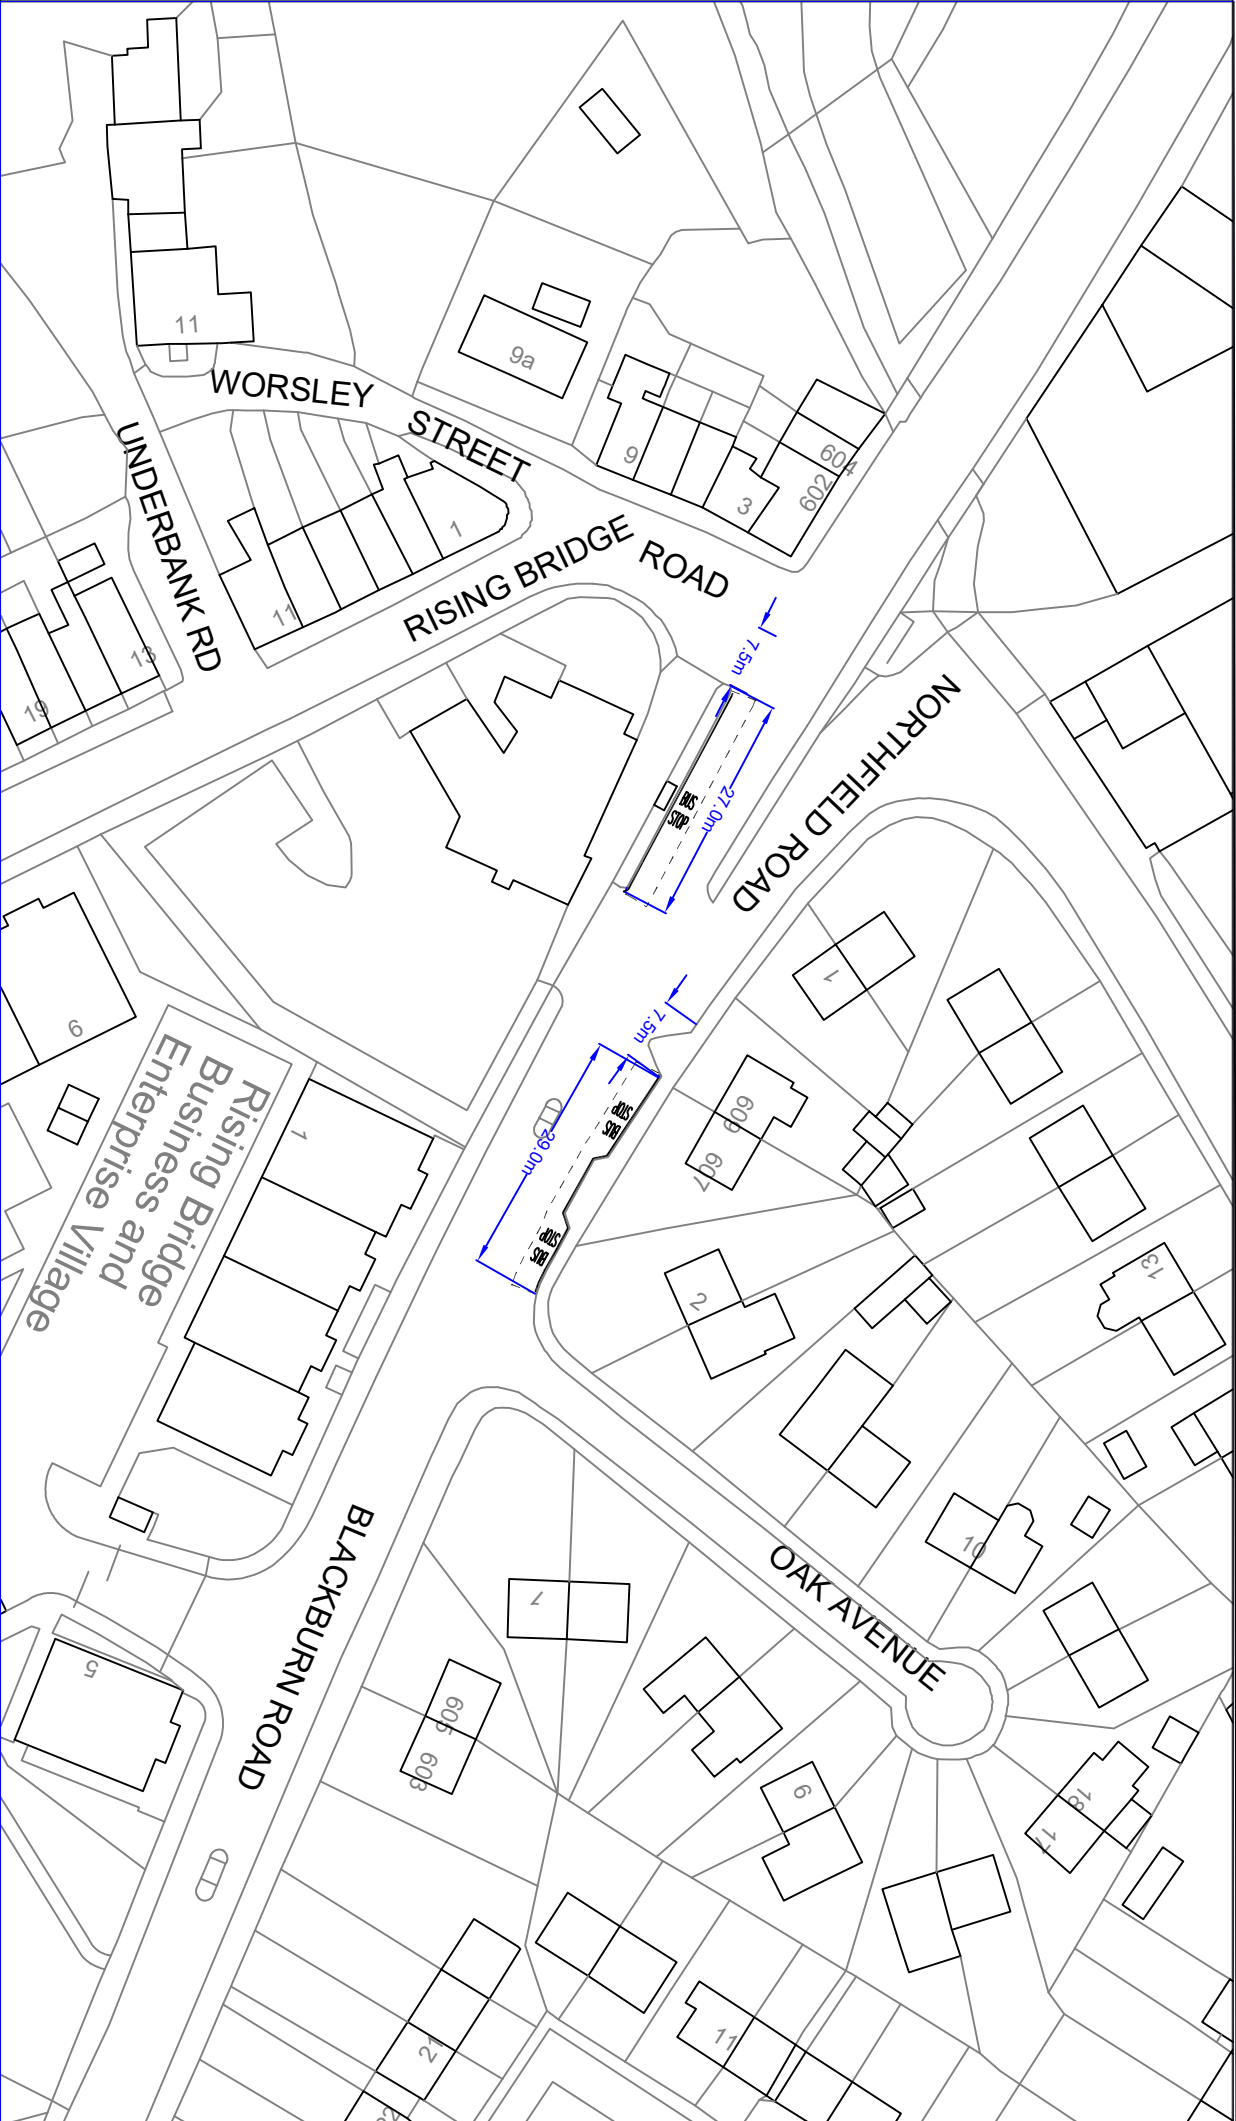

No.	Date	Amendment Details	Drawn by	Checked by
REVISIONS				
Lancashire County Council		Highways and Transport		
© Crown copyright [and database rights] 2023 OS AC0000850590		SCALE NTS		
LOCATION Blackburn Road, Rising Bridge		DATE		
Introduction of a Bus Stop Clearway		Drawn by		
Bus Stop Clearway RISING BRIDGE, Rising Bridge (by) Stop ID 2500IMG1738 and RISING BRIDGE, Rising Bridge (opp) Stop ID 25001409				