


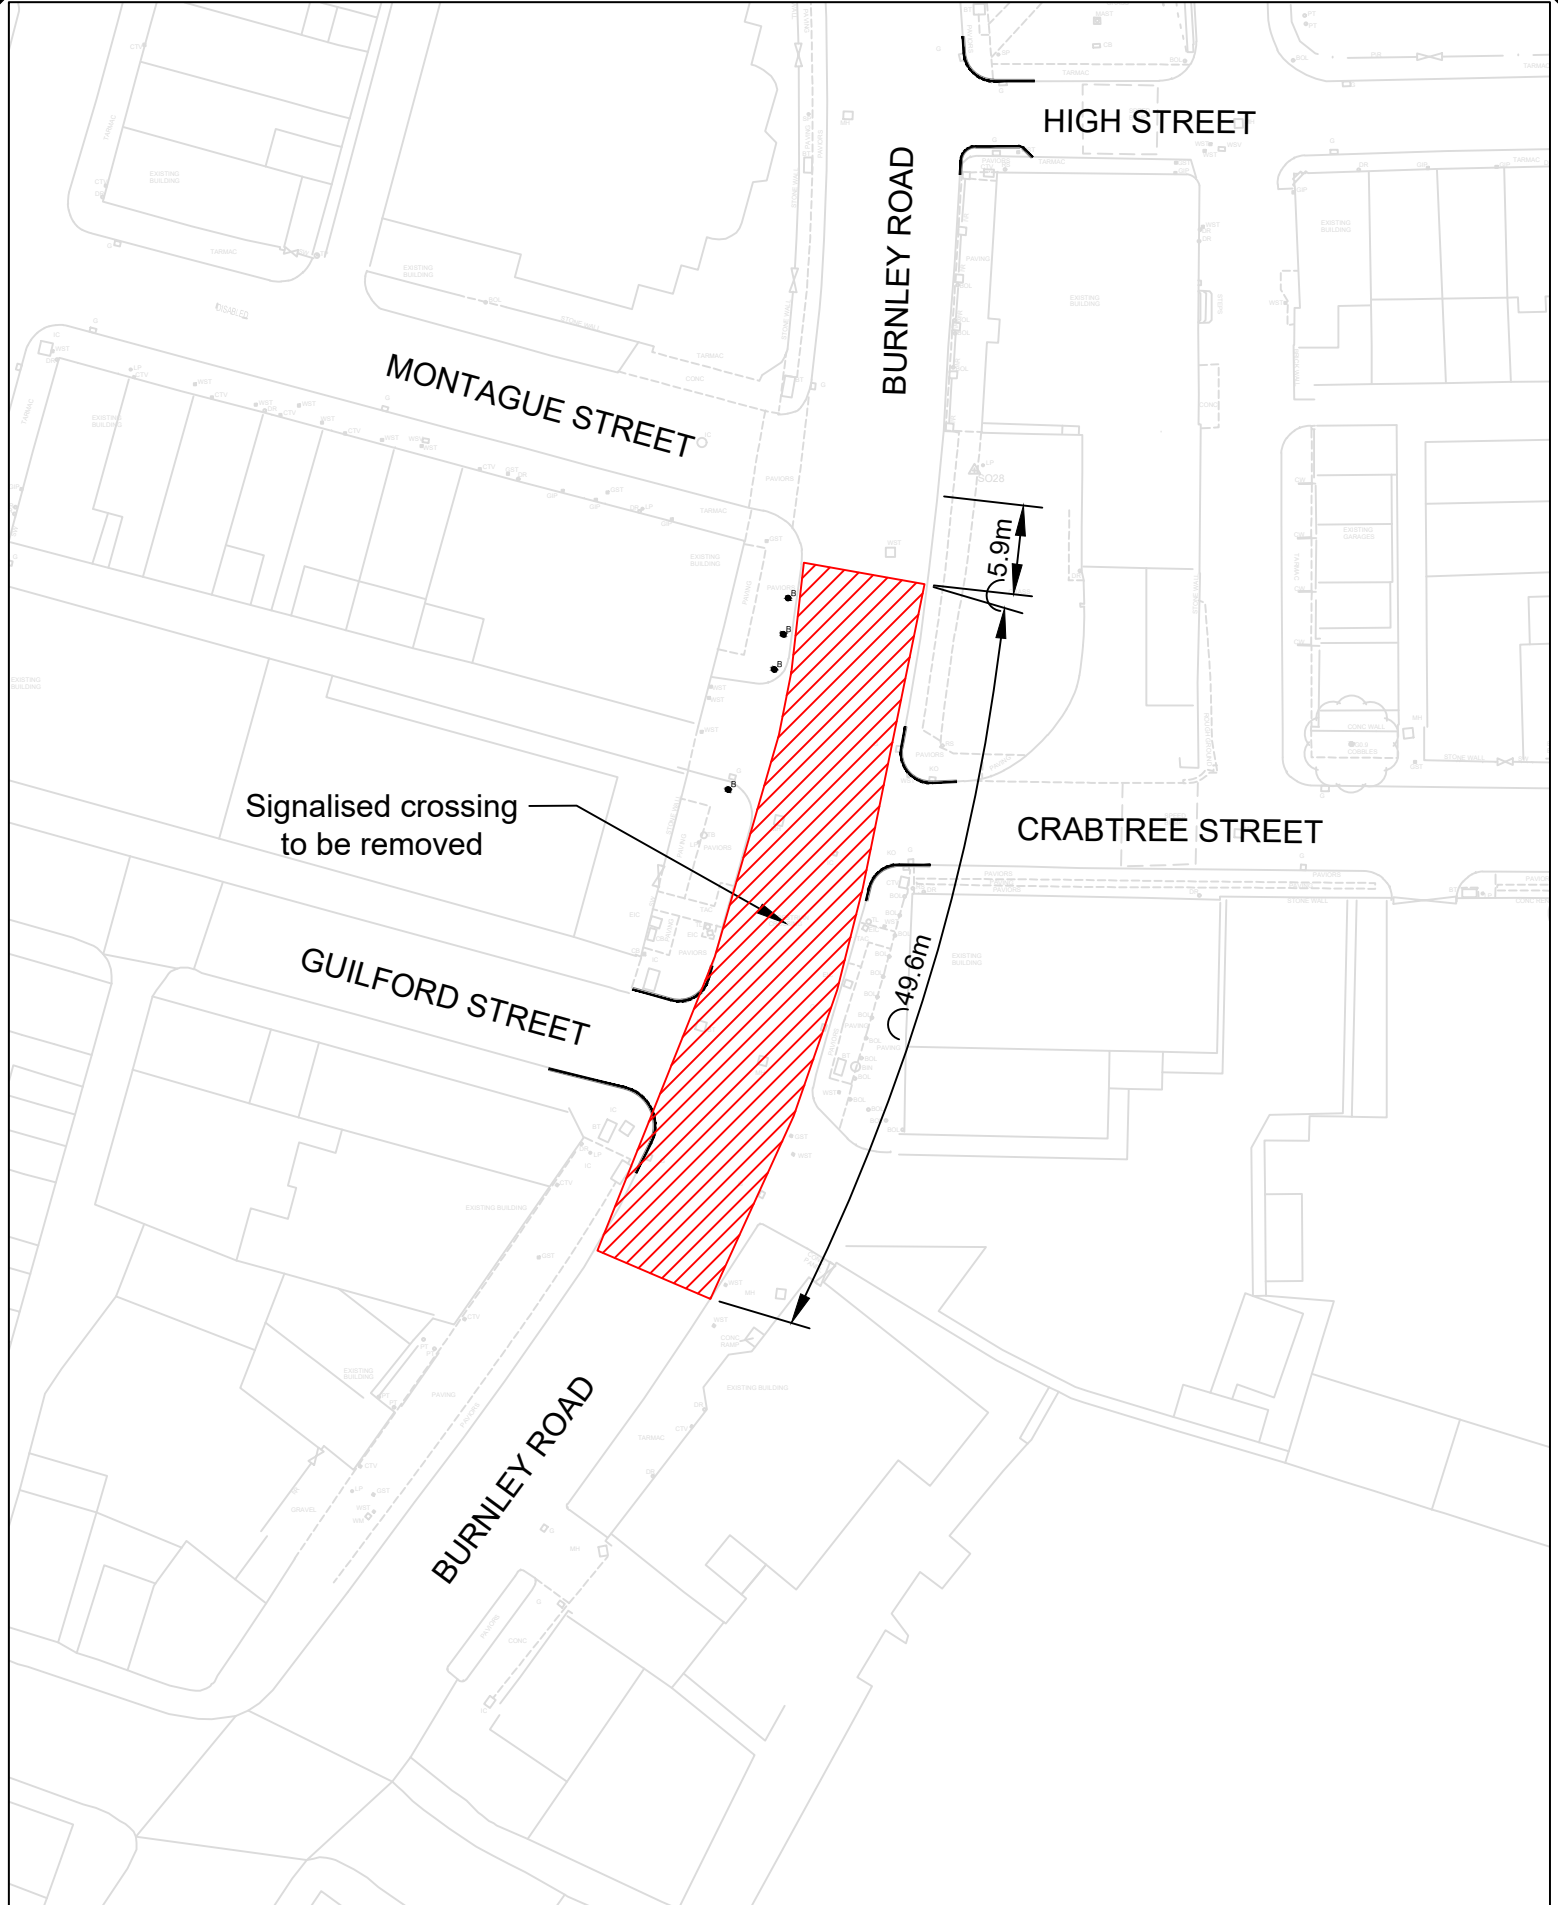

No. Date Amendment Details				Drawn by: Checked by:			
REVISIONS				PROJECT TITLE			
Lancashire County Council Planning & Environment Infrastructure Delivery Team 05204050 SCALE BAR (PLOTTED mm)				LUF - BRIERFIELD AREA HIGHWAY IMPROVEMENTS		SCHEME NO. B2427722	
				DRAWING TITLE PEDESTRIAN CROSSINGS TO BE REMOVED		DRAWING NO. B2427722-LCC-PE-03-TRO-DR-008	
DRAWN BY JF				CHECKED BY ~		SHEET NO. SHEET No. 8 of 10	
SCALE @ A4 1:500				DATE 11.06.26		REVISION 1	
						ISSUE PURPOSE	



Based on Ordnance Survey mapping with the permission of the Controller of Her Majesty's Stationery Office. © Crown copyright. Unauthorised reproduction infringes Crown copyright and may lead to prosecution or civil proceedings. Lancashire County Council Licence No. LA100023320			
PROJECT TITLE		SCHEME NO.	
LUF - BRIERFIELD AREA HIGHWAY IMPROVEMENTS		B2427722	
DRAWING TITLE		DRAWING NO.	
PROPOSED PEDESTRIAN CROSSINGS		B2427722-LCC-PE-03-TRO-DR-009	
DRAWN BY		SHEET NO.	
JF		SHEET No. 9 of 10	
CHECKED BY		REVISION	
~		1	
SCALE @ A4		DATE	
1:500		11.06.26	
ISSUE PURPOSE			

No.	Date	Amendment Details	Drawn by:	Checked by:
REVISIONS				

Lancashire County Council		Planning & Environment Infrastructure Delivery Team	
0 5 10 20 30 40 50		SCALE BAR (PLOTTED mm)	

