




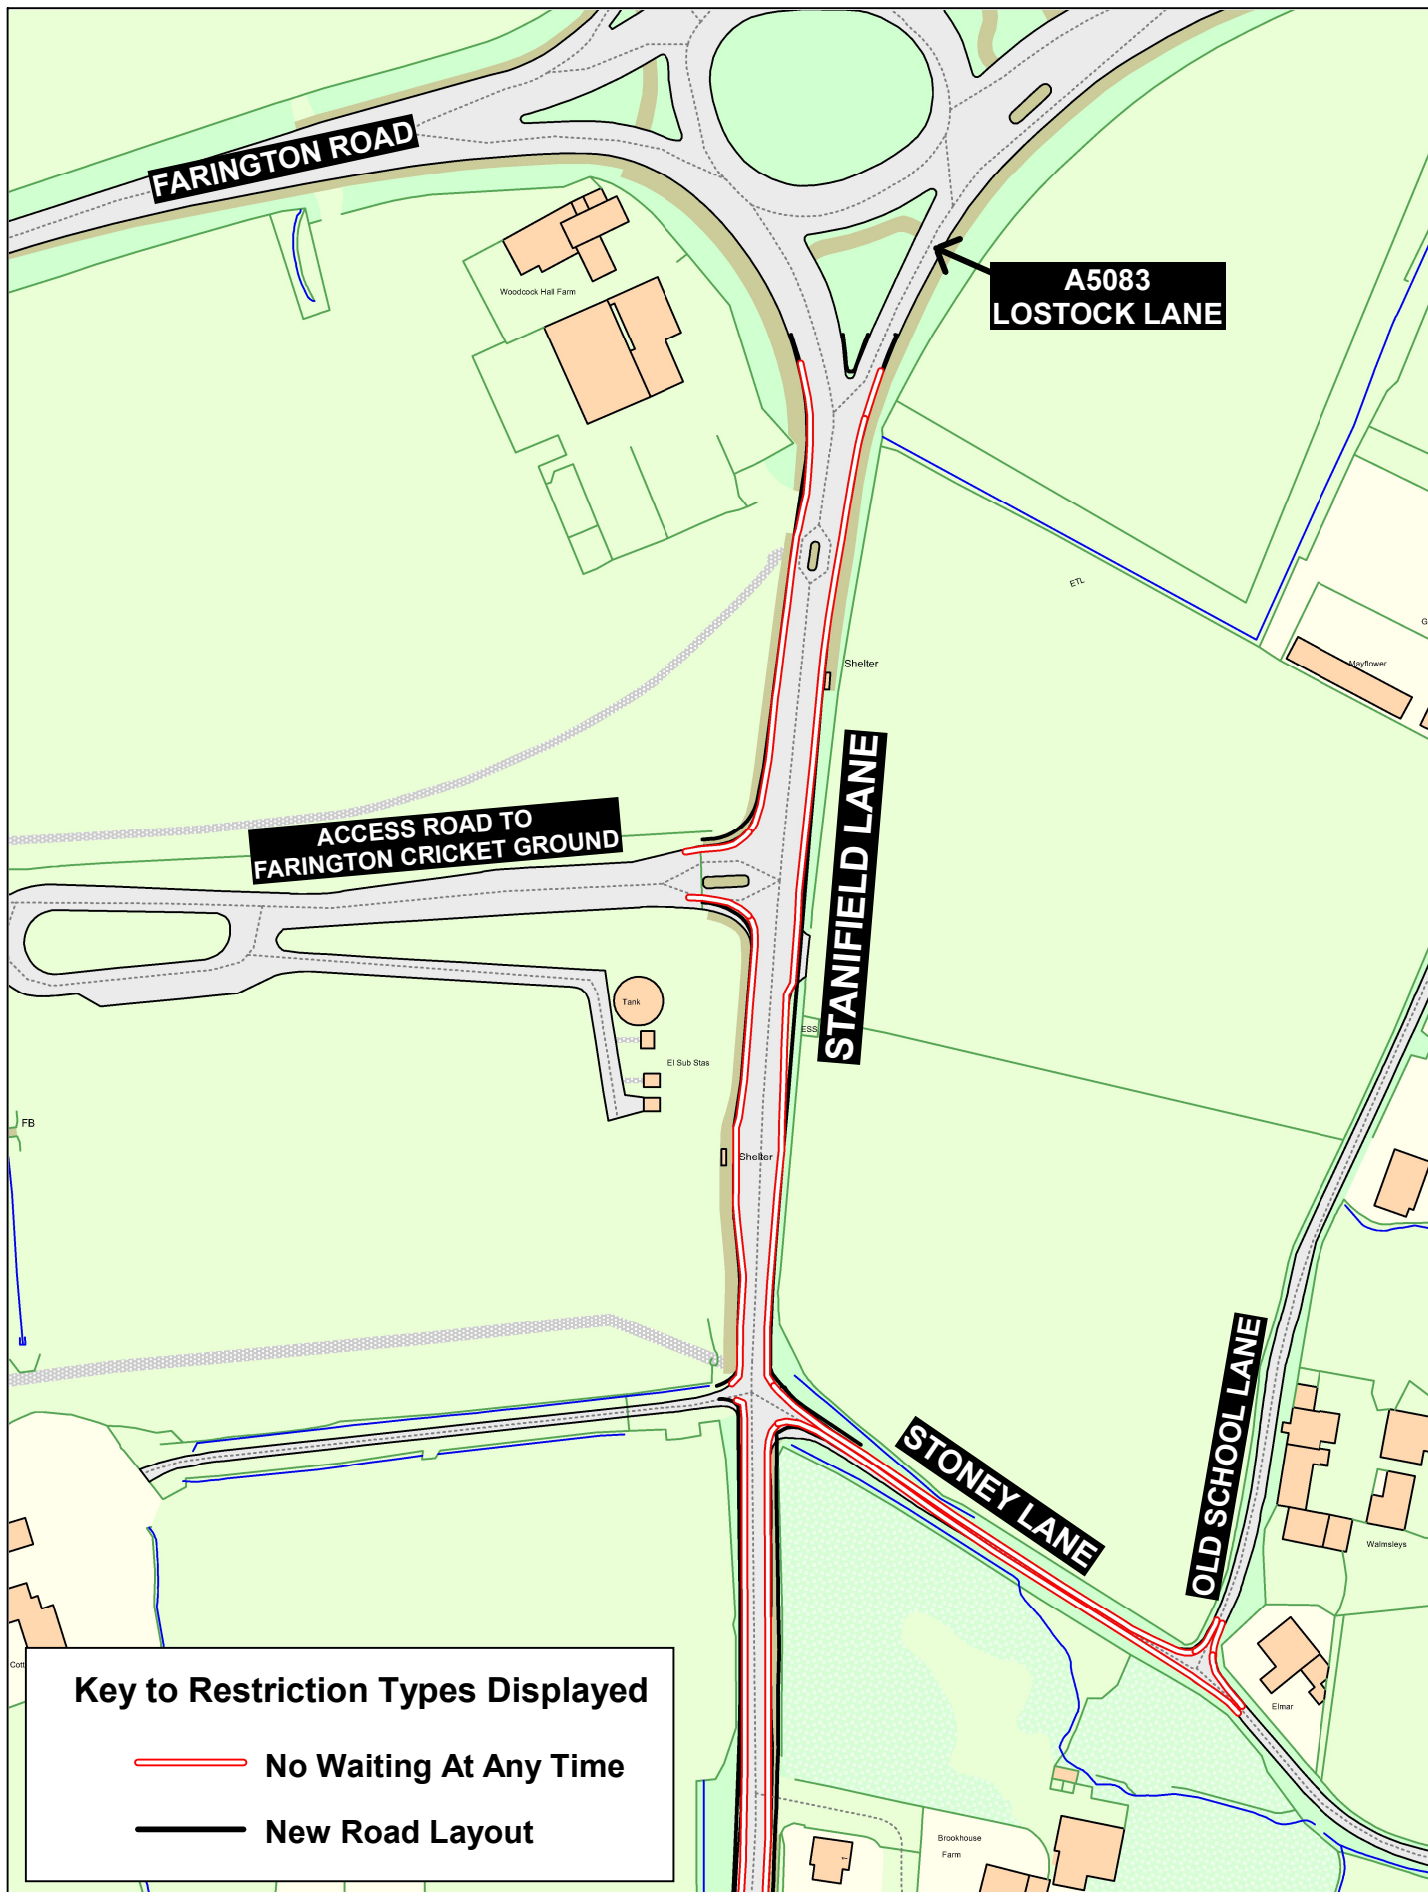

Lancashire County Council 	Stanifield Lane, Access Road to Farington Cricket Ground, A5083 Lostock Lane, Stoney Lane and Old School Lane, Lostock Hall	Crown copyright and database rights 2023 OS AC0000850590 Lancashire County Council Licence No. AC0000850590	
		Highways and Transport	SCALE1 : 1750
		P.O. Box 100, County Hall, PRESTON PR1 0LD 	DATE29/07/2026
			DRAWING No.S25-26(47)-A
			DRAWN BYCD Scale with care as distortion may occur

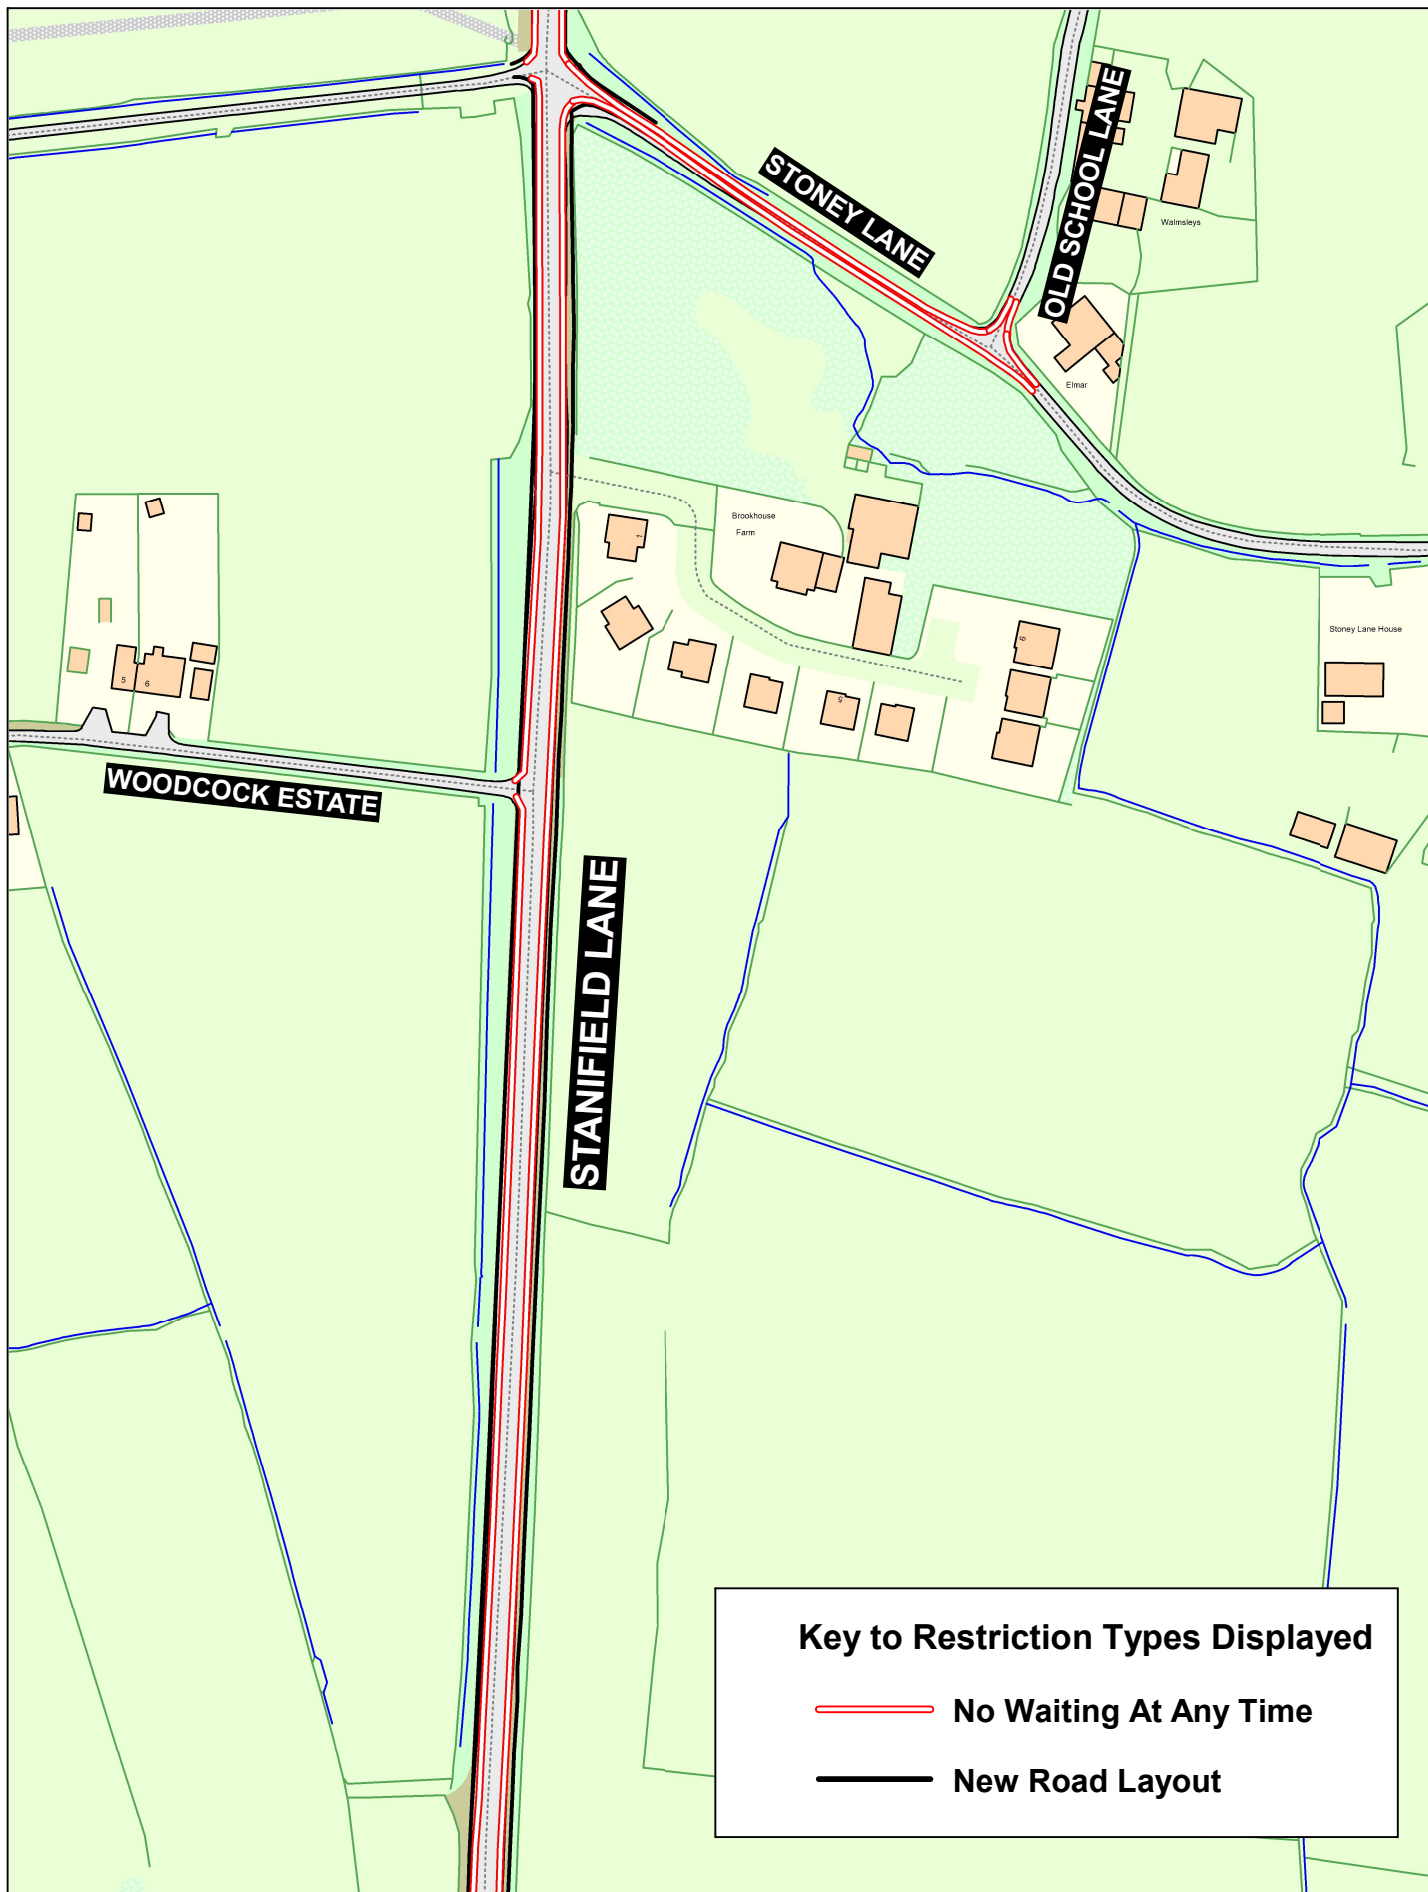

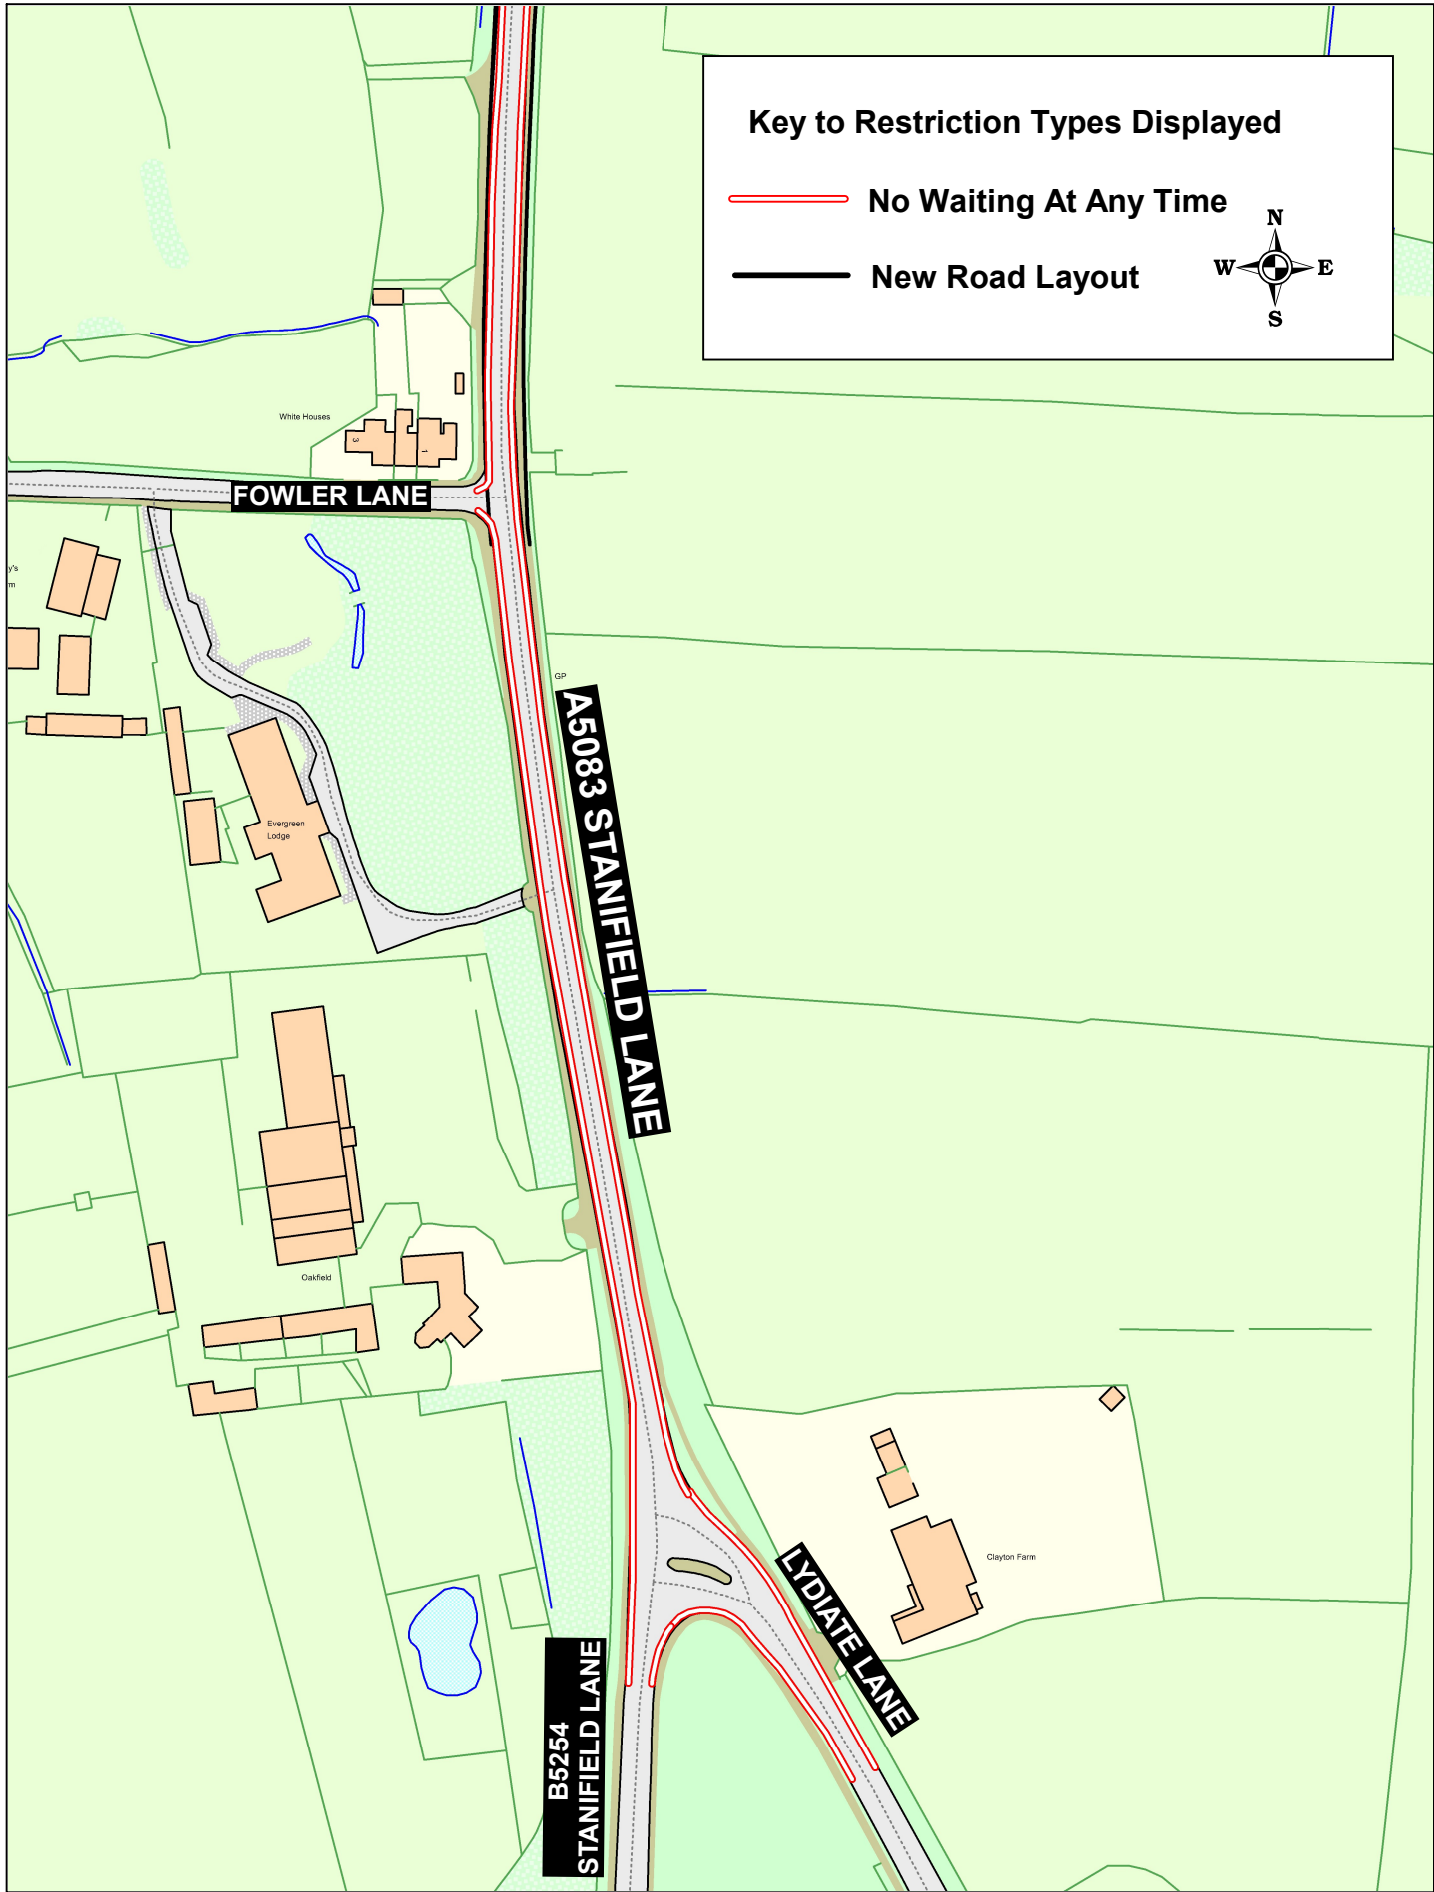

**A5083Stanifield Lane -
Lostock Hall
Lydiate Lane and
B5254 Stanifield Lane
-Farington**

Crown copyright and database rights 2023
OS AC0000850590
Lancashire County Council
Licence No. AC0000850590

Highways and Transport

P.O. Box 100, County Hall,
PRESTON PR1 0LD

SCALE	1 : 1750
DATE	29/07/2026
DRAWING No.	S25-26(47)-C
DRAWN BY	CD
	Scale with care as distortion may occur