



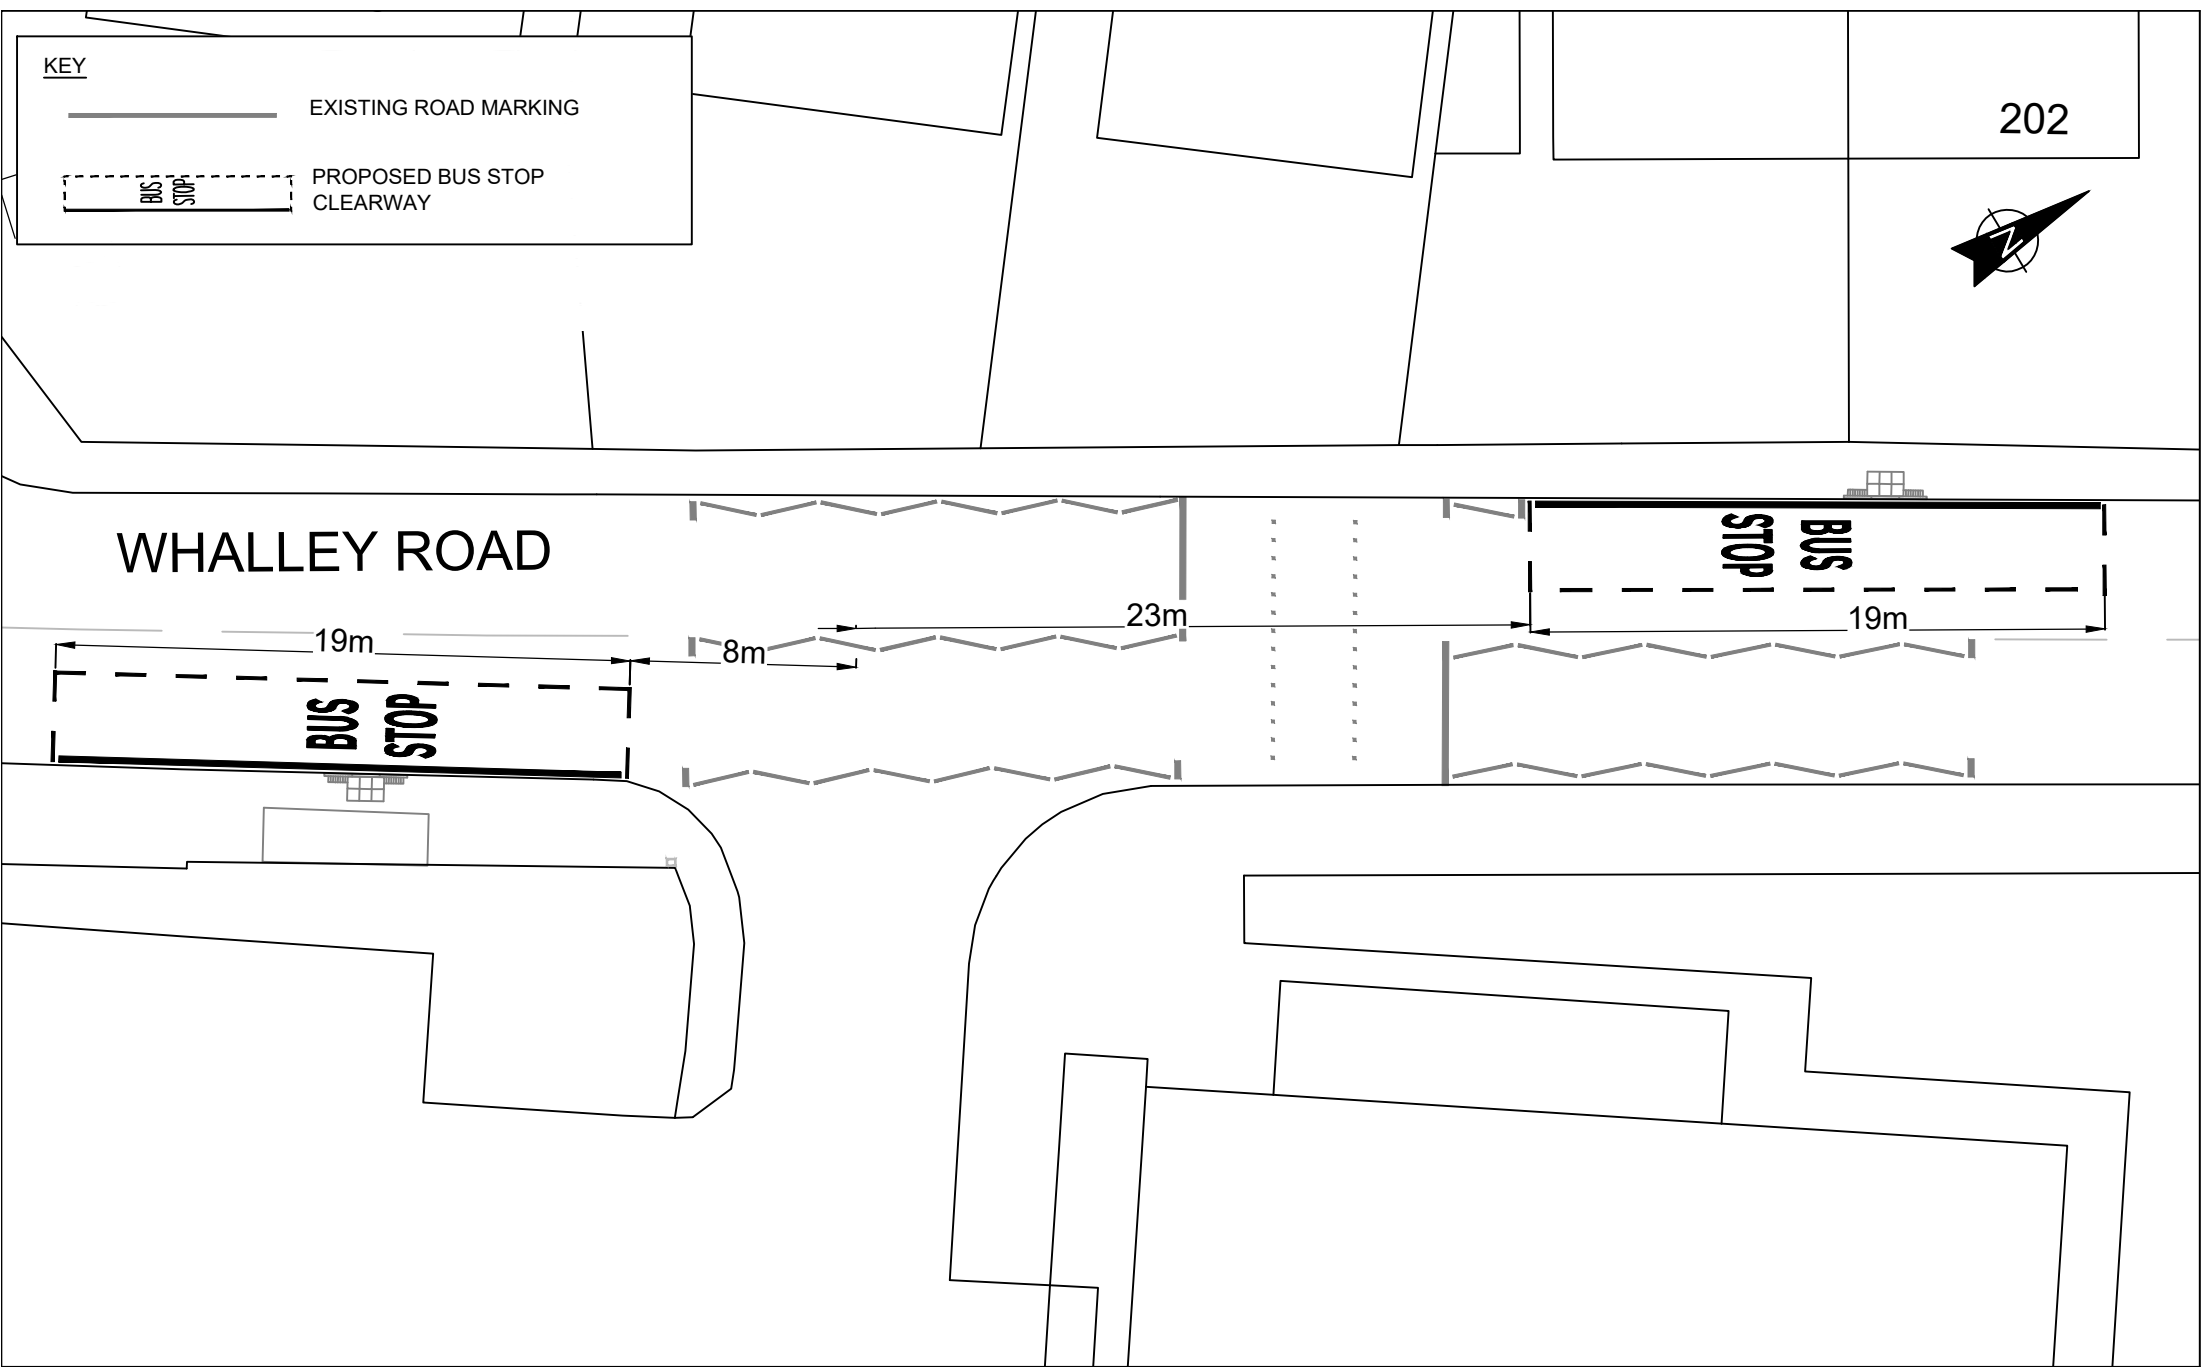


	Design and Construction	PROJECT TITLE	DRAWN BY		CLIENT No.	Based on Ordnance Survey mapping with the permission of the Controller of Her Majesty's Stationery Office. © Crown copyright. Unauthorised reproduction infringes Crown copyright and may lead to prosecution or civil proceedings. Lancashire County Council Licence No. LA100023320.					
		WHALLEY ROAD, CLITHEROE	NA		-						
			BUS SERVICE IMPROVEMENT	CHECKED BY		PG	SCHEME No.	13704			
ISSUE PURPOSE	TRO	DRAWING TITLE	DATE		DRAWING No.		NO	Date	Amendment Details	Drawn by:	Checked by:
			MAY 2026		13704-WR-001						
		NO STOPPING EXCEPT BUSES	SCALE @ A4		1:250	SHEET No.	1 OF 4	REVISION	Ø	REVISIONS	

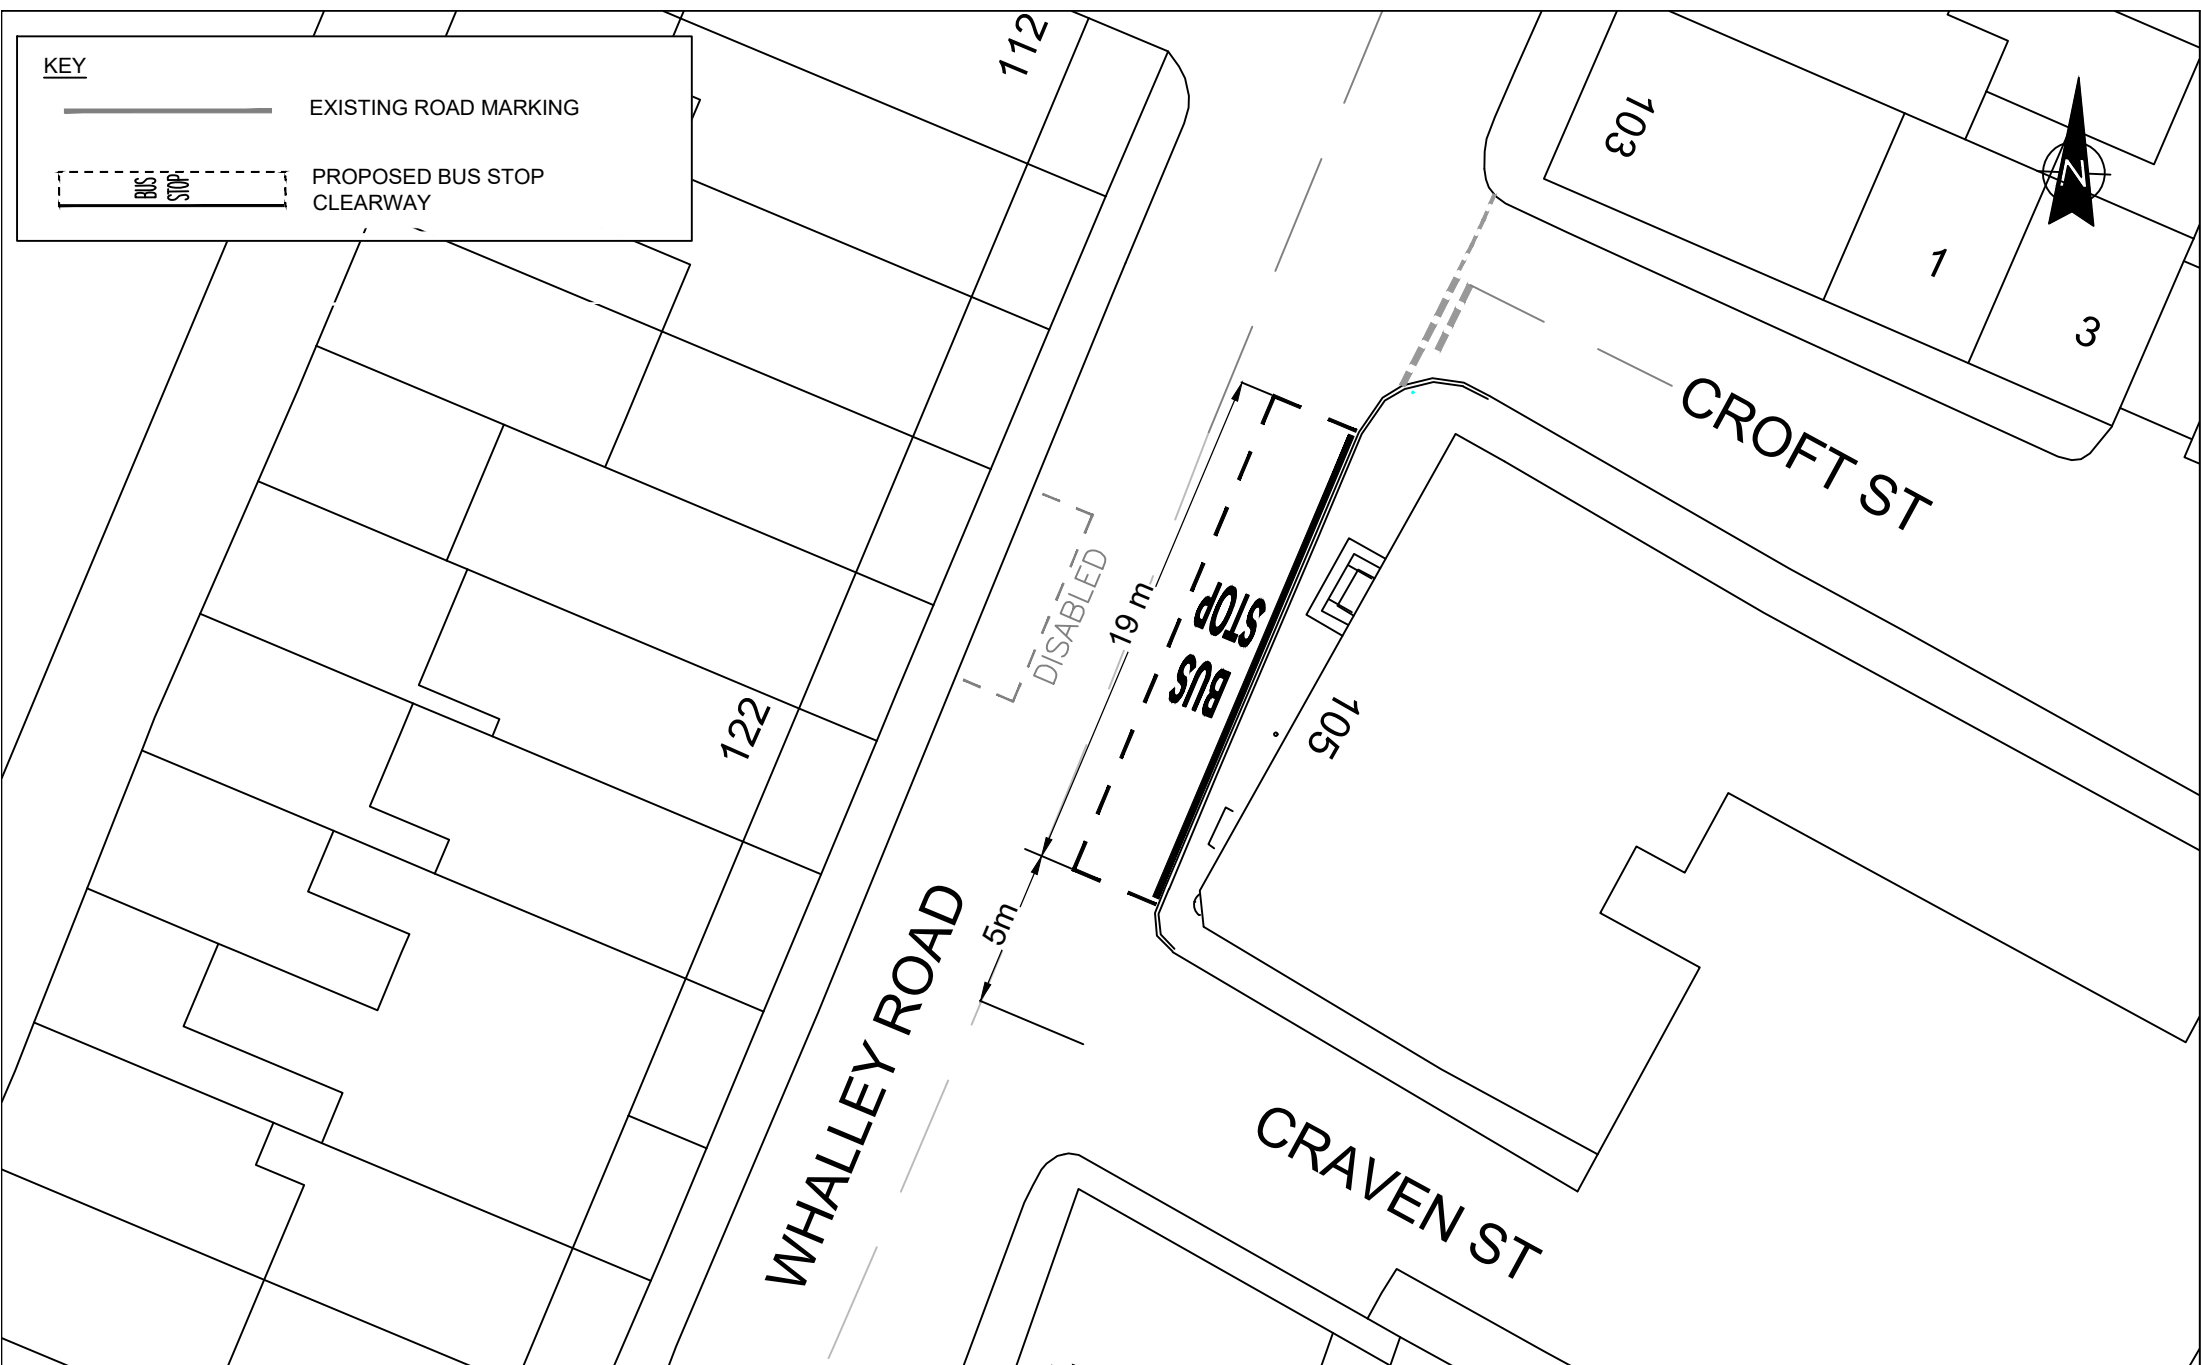

Lancashire County Council 	Design and Construction		PROJECT TITLE		DRAWN BY		CLIENT No.		Based on Ordnance Survey mapping with the permission of the Controller of Her Majesty's Stationery Office. © Crown copyright. Unauthorised reproduction infringes Crown copyright and may lead to prosecution or civil proceedings. Lancashire County Council Licence No. LA100023320				
	 0 5 10 20 30 40 50 SCALE BAR (PLOTTED mm)		WHALLEY ROAD, CLITHEROE BUS SERVICE IMPROVEMENT		NA		SCHEME NO.						
	ISSUE PURPOSE		DRAWING TITLE		PG		13704		<				



Lancashire County Council 	Design and Construction		PROJECT TITLE		DRAWN BY		CLIENT No.		Based on Ordnance Survey mapping with the permission of the Controller of Her Majesty's Stationery Office. © Crown copyright. Unauthorised reproduction infringes Crown copyright and may lead to prosecution or civil proceedings. Lancashire County Council Licence No. LA100023320			
	0 5 10 20 30 40 50 SCALE BAR (PLOTTED mm)		WHALLEY ROAD, CLITHEROE BUS SERVICE IMPROVEMENT		CHECKED BY		SCHEME NO.					
	ISSUE PURPOSE		DRAWING TITLE		DATE		DRAWING No.		NO.		Date	
TRO		NO STOPPING EXCEPT BUSES		MAY 2026		13704-WR-001		Amendment Details		Drawn by:		
				SCALE @ A4		SHEET No.		REVISION		Checked by:		
				1:250		3 OF 4.		Ø		REVISIONS		

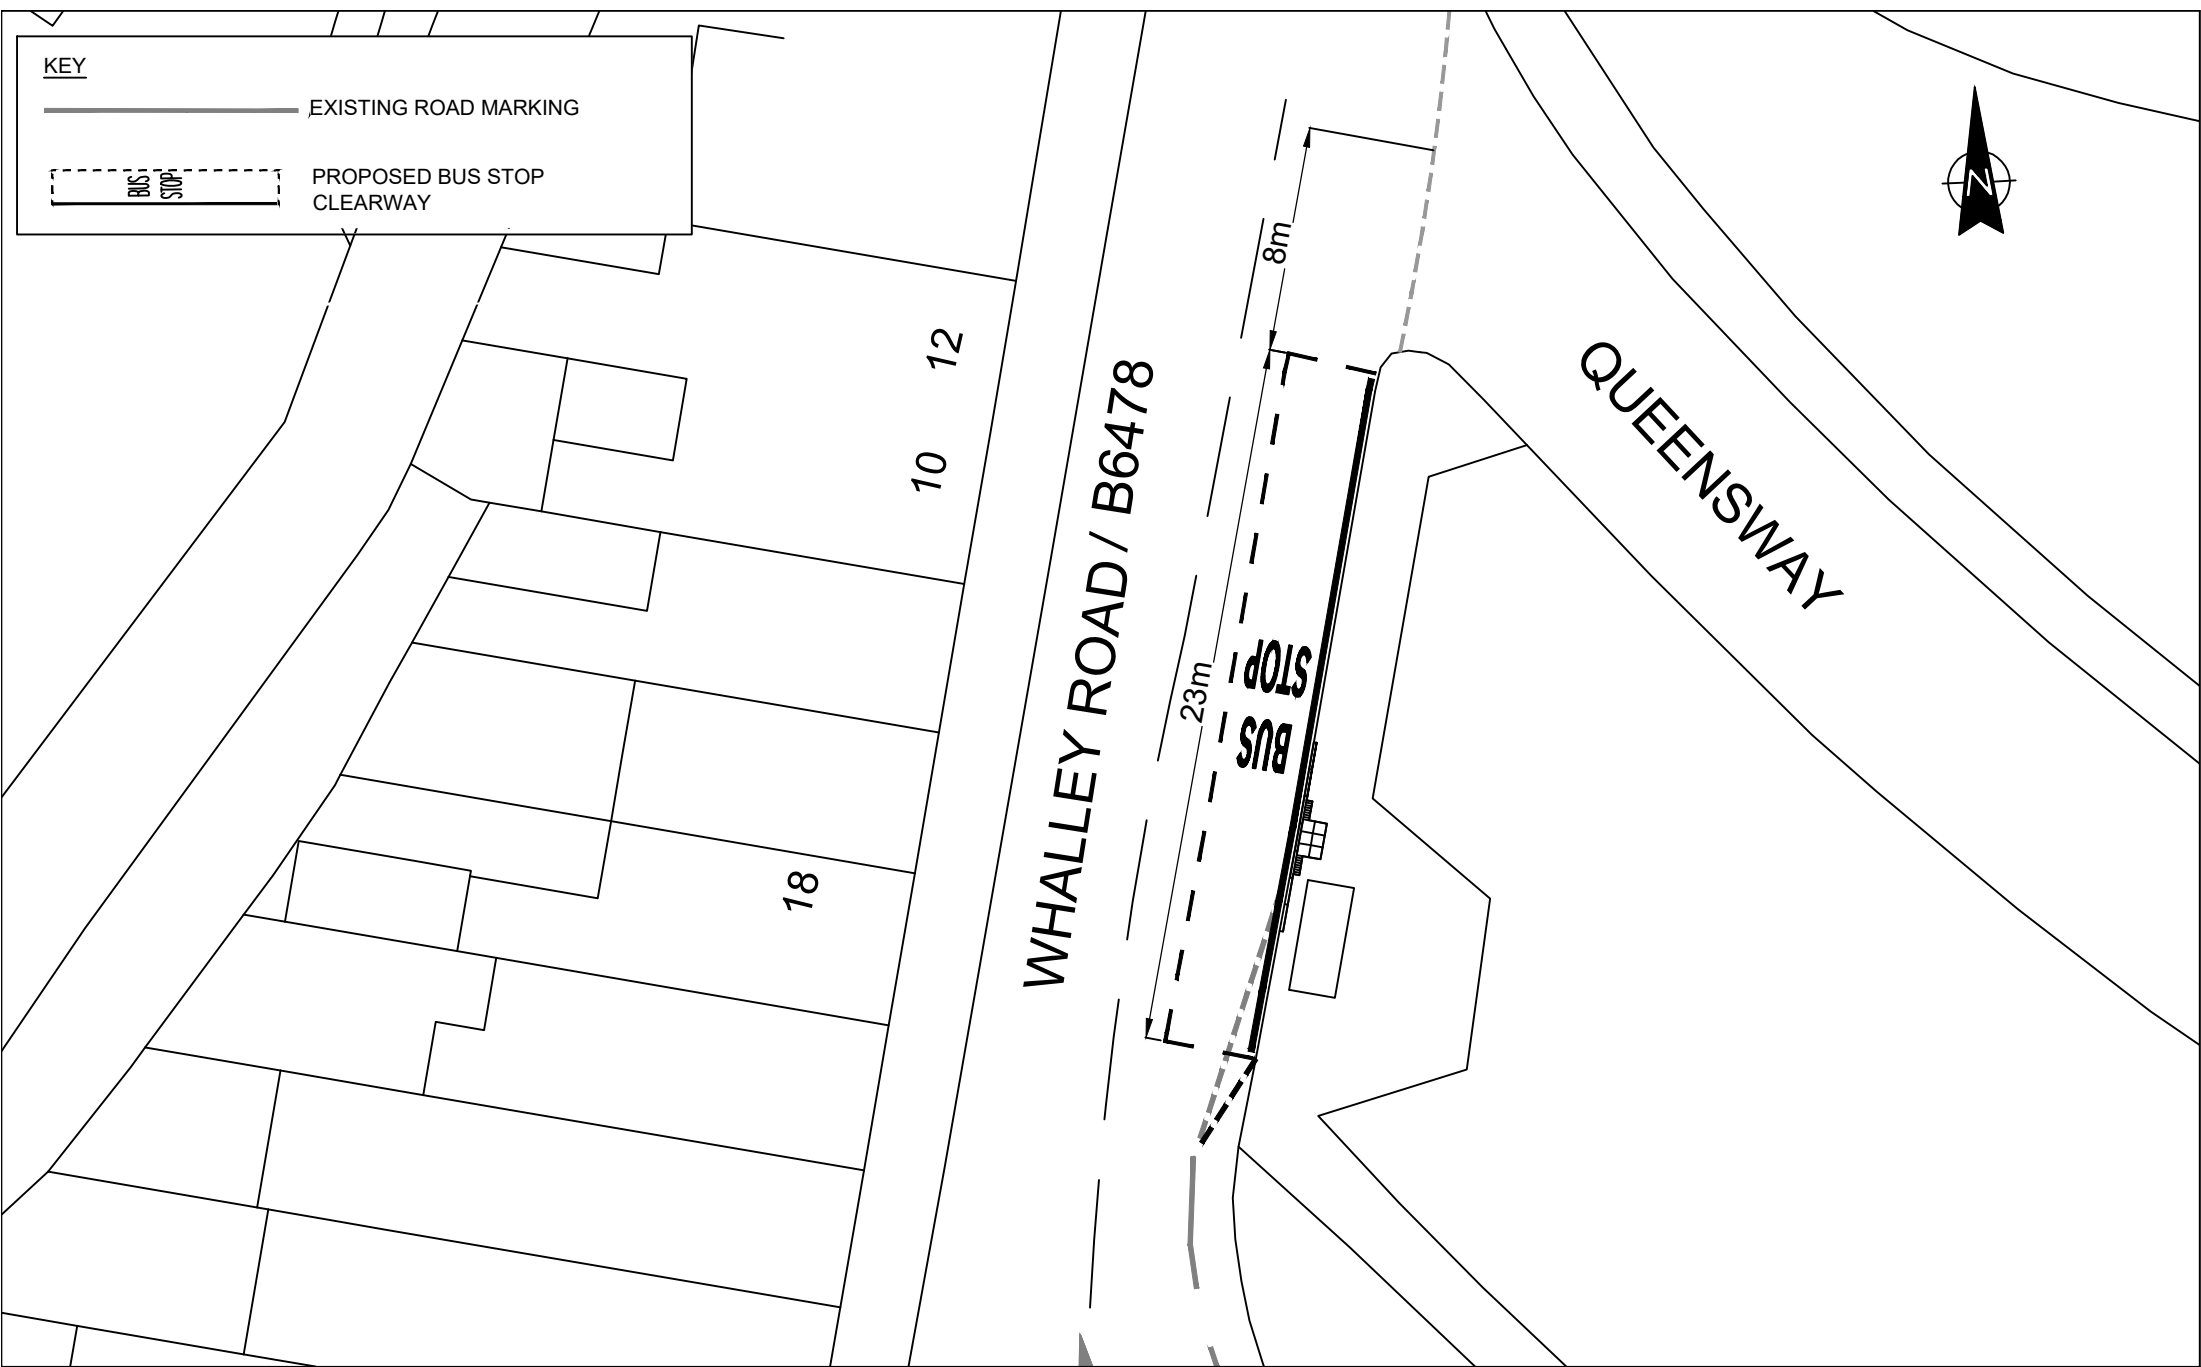

	Design and Construction	PROJECT TITLE	DRAWN BY		CLIENT No.		Based on Ordnance Survey mapping with the permission of the Controller of Her Majesty's Stationary Office. © Crown copyright. Unauthorised reproduction infringes Crown copyright and may lead to prosecution or civil proceedings. Lancashire County Council Licence No. LA100023320.					
	 SCALE BAR (PLOTTED mm)	WHALLEY ROAD, CLITHEROE BUS SERVICE IMPROVEMENT	NA		SCHEME No. 13704							
	ISSUE PURPOSE	TRO	DRAWING TITLE	CHECKED BY		DRAWING No.		NO		Date	Amendment Details	Drawn by:
		NO STOPPING EXCEPT BUSES	DATE		13704-WR-001							
			SCALE @ A4		4 OF 4.		REVISION					
			1:250		Ø							