


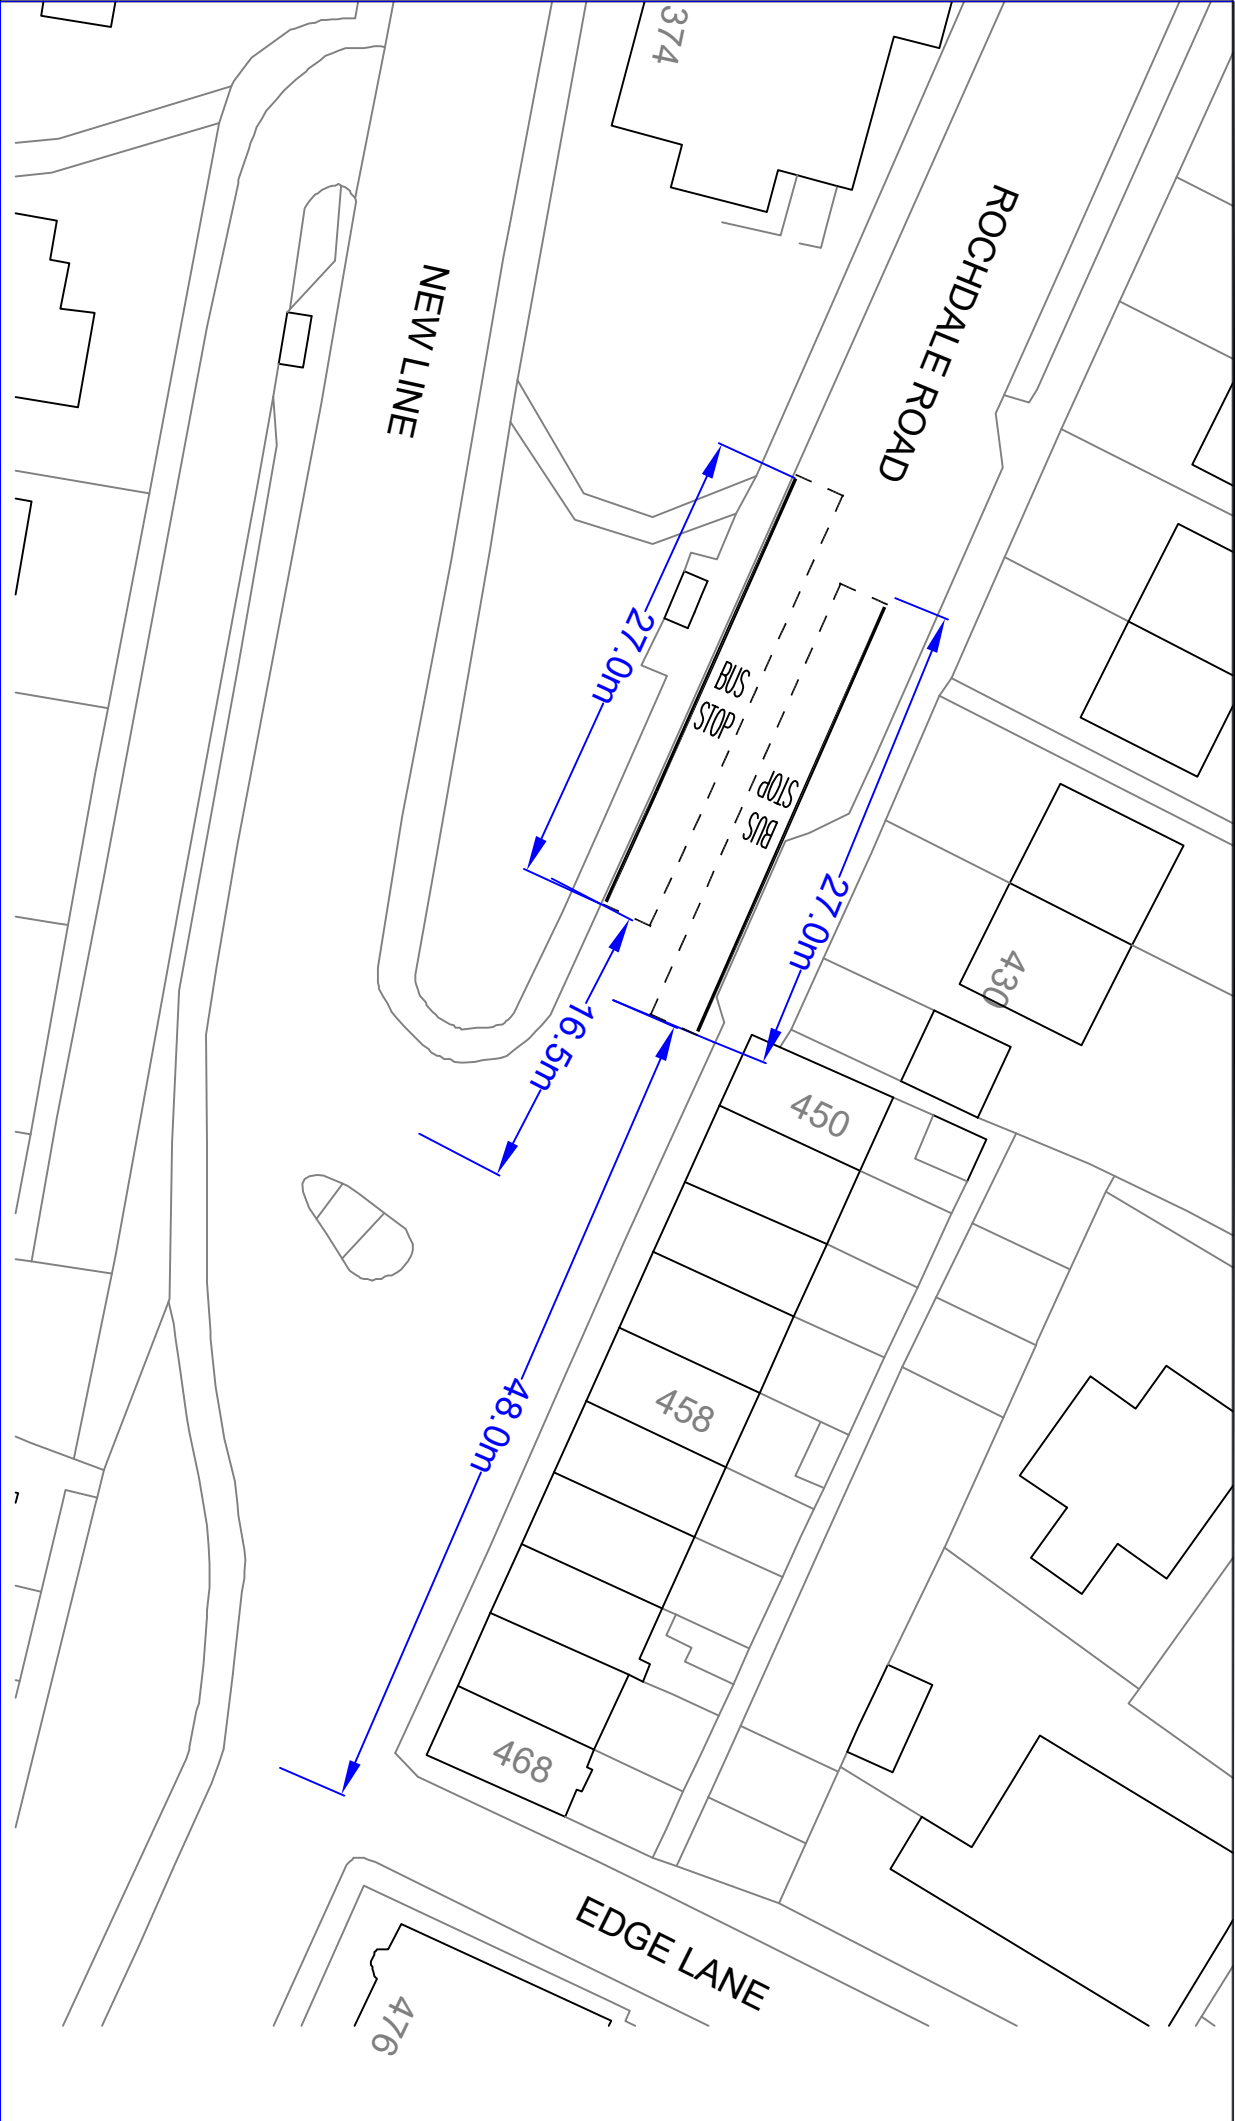

No.	Date	Amendment Details	Drawn by	Checked by
REVISIONS				
Lancashire County Council		Highways and Transport		
LOCATION		Introduction of a Bus Stop Clearway		
Rochdale Road, Bacup		DATE		
SCALE		NTS		
Drawn by		Drawn by		
Bus Stop Clearway BRITANNIA, New Line Top (by) Stop ID 2500IMG1544; and BRITANNIA, New Line Top (by) Stop ID 2500DLC702				
© Crown copyright [and database rights] 2023 OS AC0000850590				