



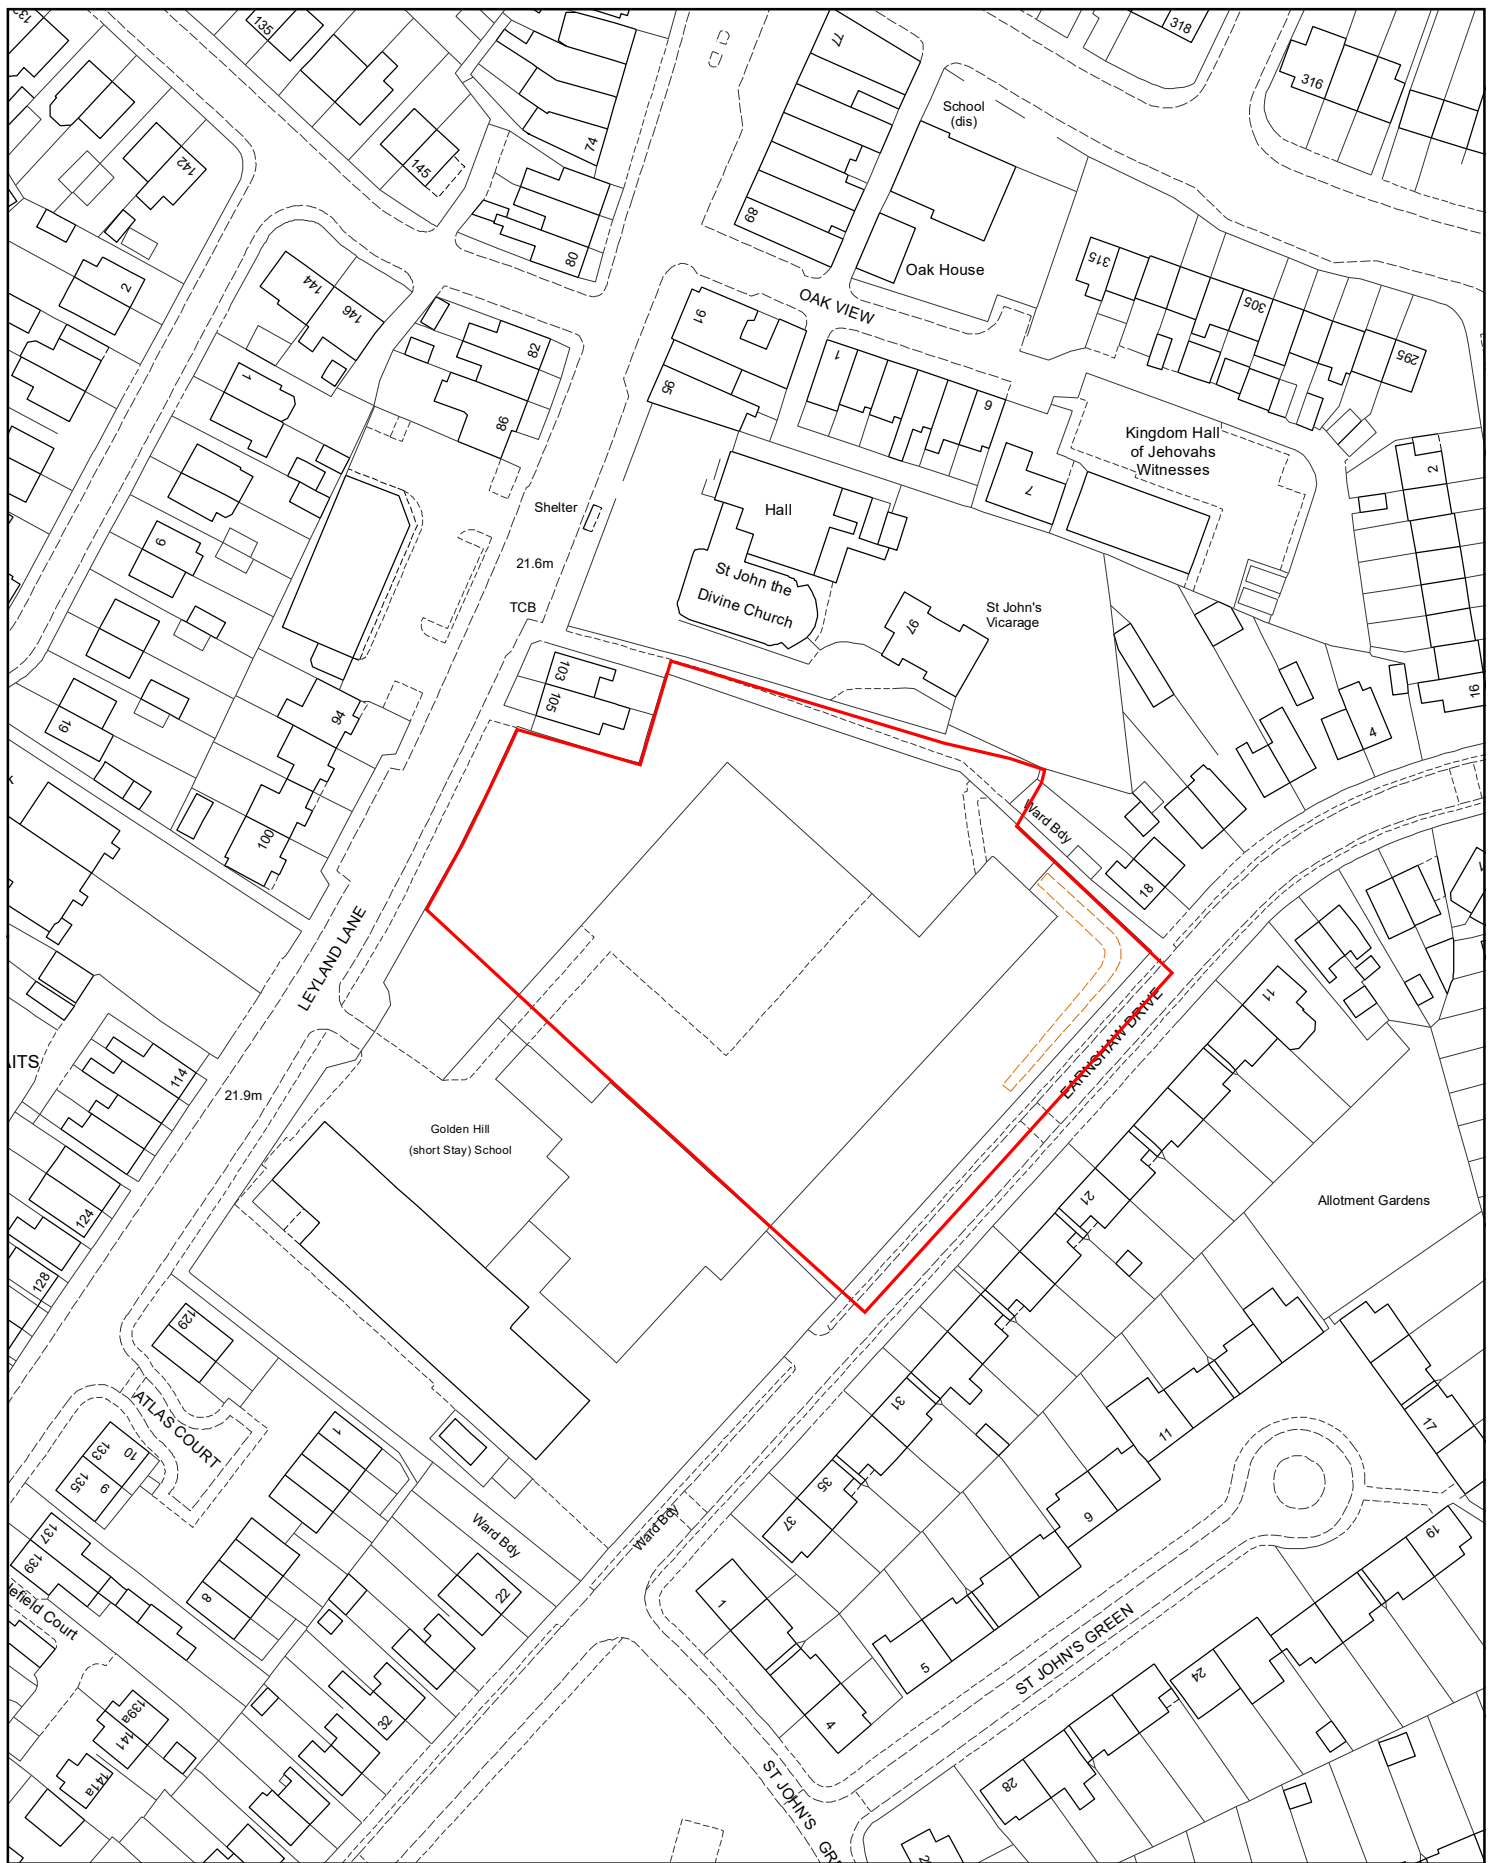

LEYLAND
Golden Hill Short Stay School

Original scale: 1:1,250 @ A4

Scale should always be verified in case of unintentional distortion during reproduction

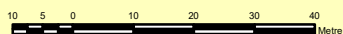

Grid Ref: SD5322nw Plan Ref: v1.4p

File Ref: EST/GAJ Date: 28.01.22

Reproduced from the Ordnance Survey map with the permission of the Controller of Her Majesty's Stationery Office © Crown Copyright 2022
Unauthorised reproduction infringes Crown Copyright and may lead to prosecution or Civil Proceedings.
OS Licence No. 100023320

