





Key to Restriction Types Displayed



Derestricted (Street Lit)

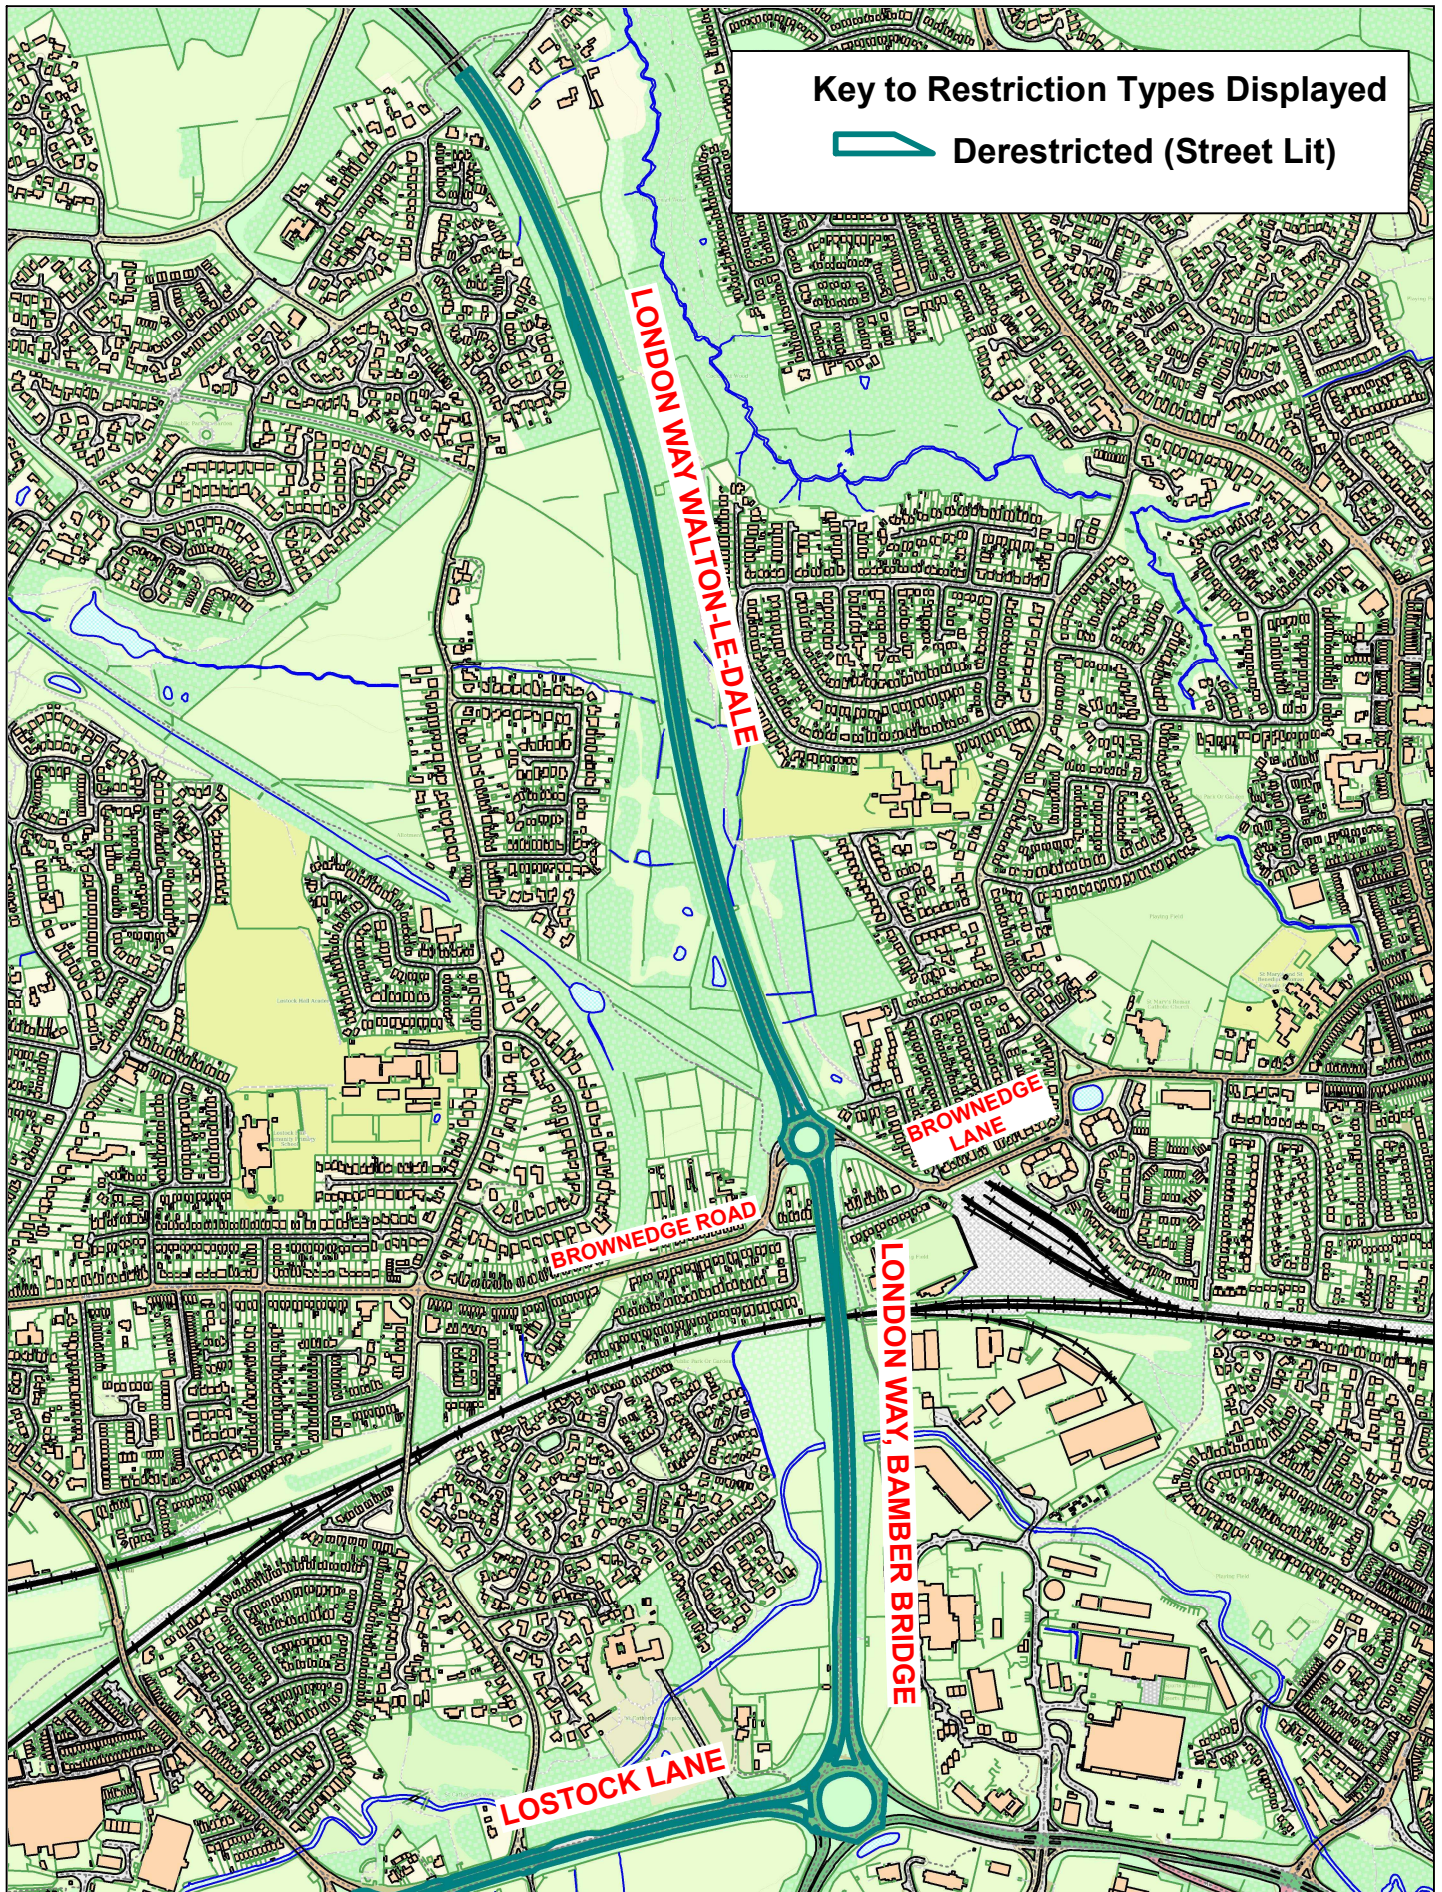

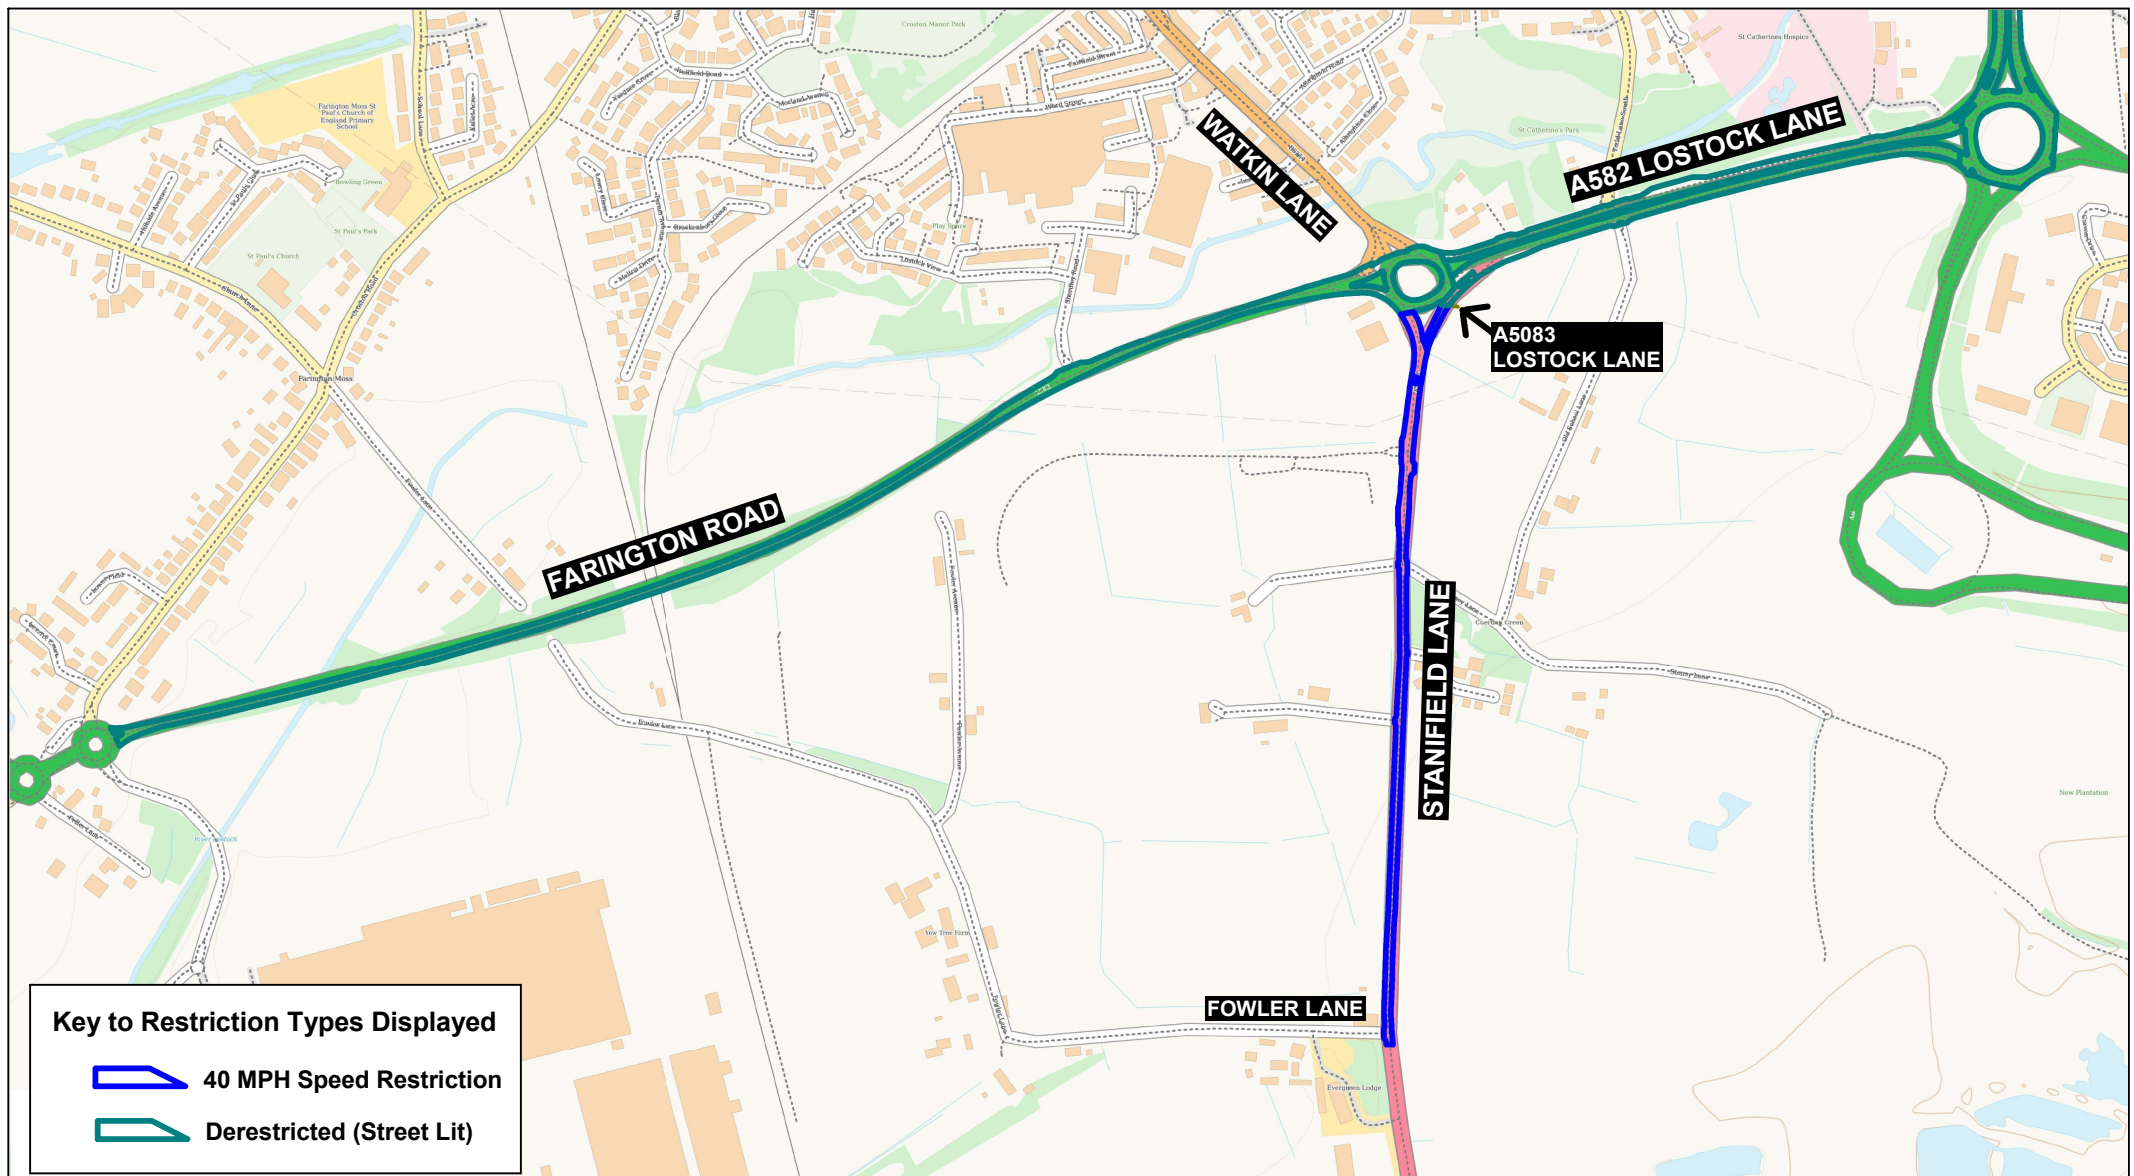

**A582 Lostock Lane, A5083
Lostock Lane and Stanifield
Lane, Lostock Hall**

Farington Road, Farington

Crown copyright and database rights 2023
OS AC0000850590
Lancashire County Council
Licence No. AC0000850590

**Highways and
Transport**

P.O. Box 100, County Hall,
PRESTON PR1 0LD



SCALE	1 : 8000
DATE	15/07/2026
DRAWING No.	S25-26(47)SLO-SR2
DRAWN BY	CD
	Scale with care as distortion may occur