


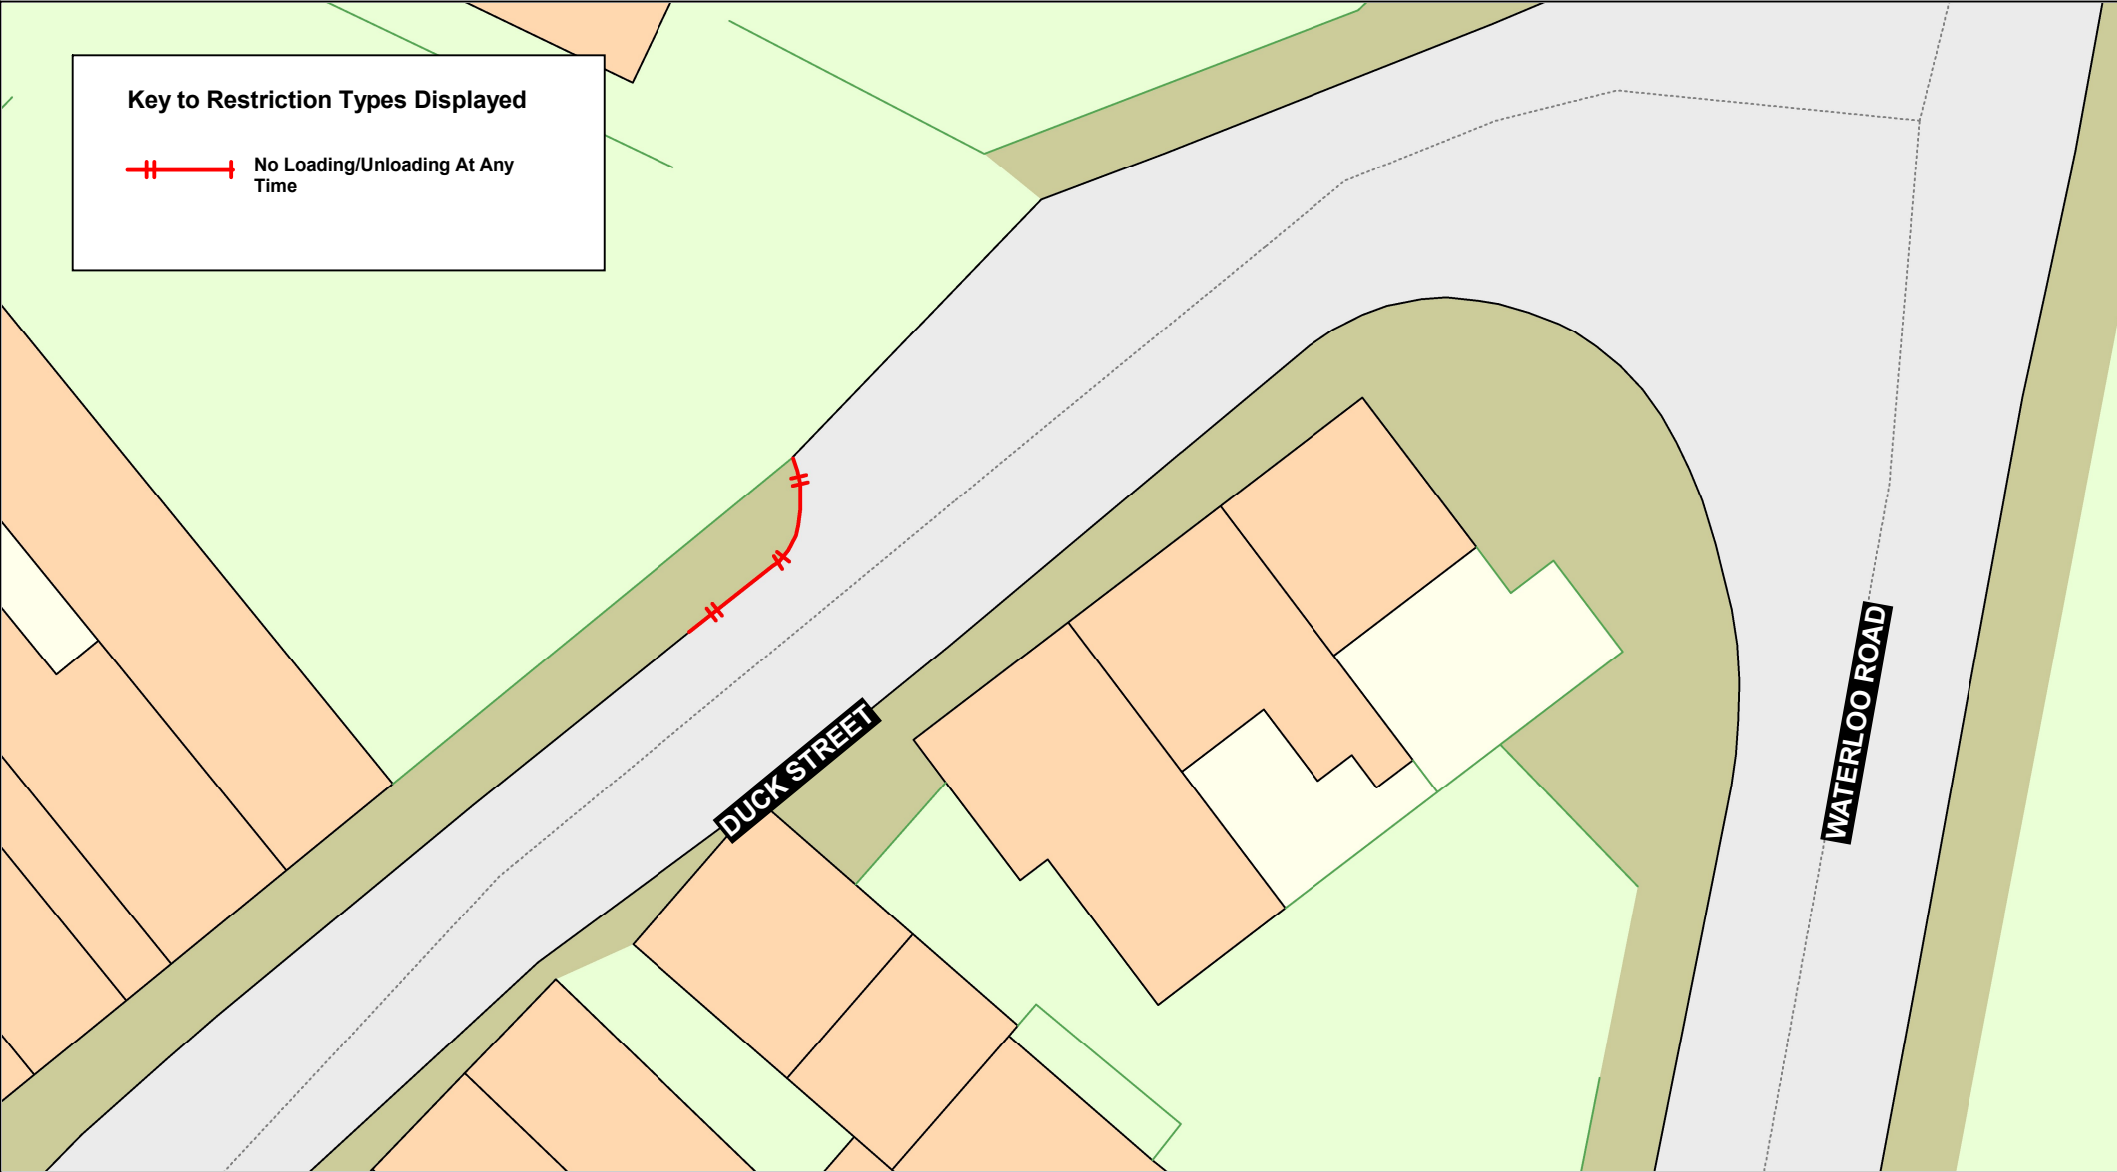

Key to Restriction Types Displayed

 No Loading/Unloading At Any Time

	Duck Street, Clitheroe		Crown copyright and database rights 2023 OS AC0000850590 Lancashire County Council Licence No. AC0000850590	
			Matt Townsend Director of Highways and Transport	
			P.O. Box 100, County Hall, PRESTON PR1 0LD	
			SCALE	1 : 250
			DATE	03/02/2026
DRAWING No.	C25-26(31)DS-NA			
DRAWN BY	DN			
Scale with care as distortion may occur				