



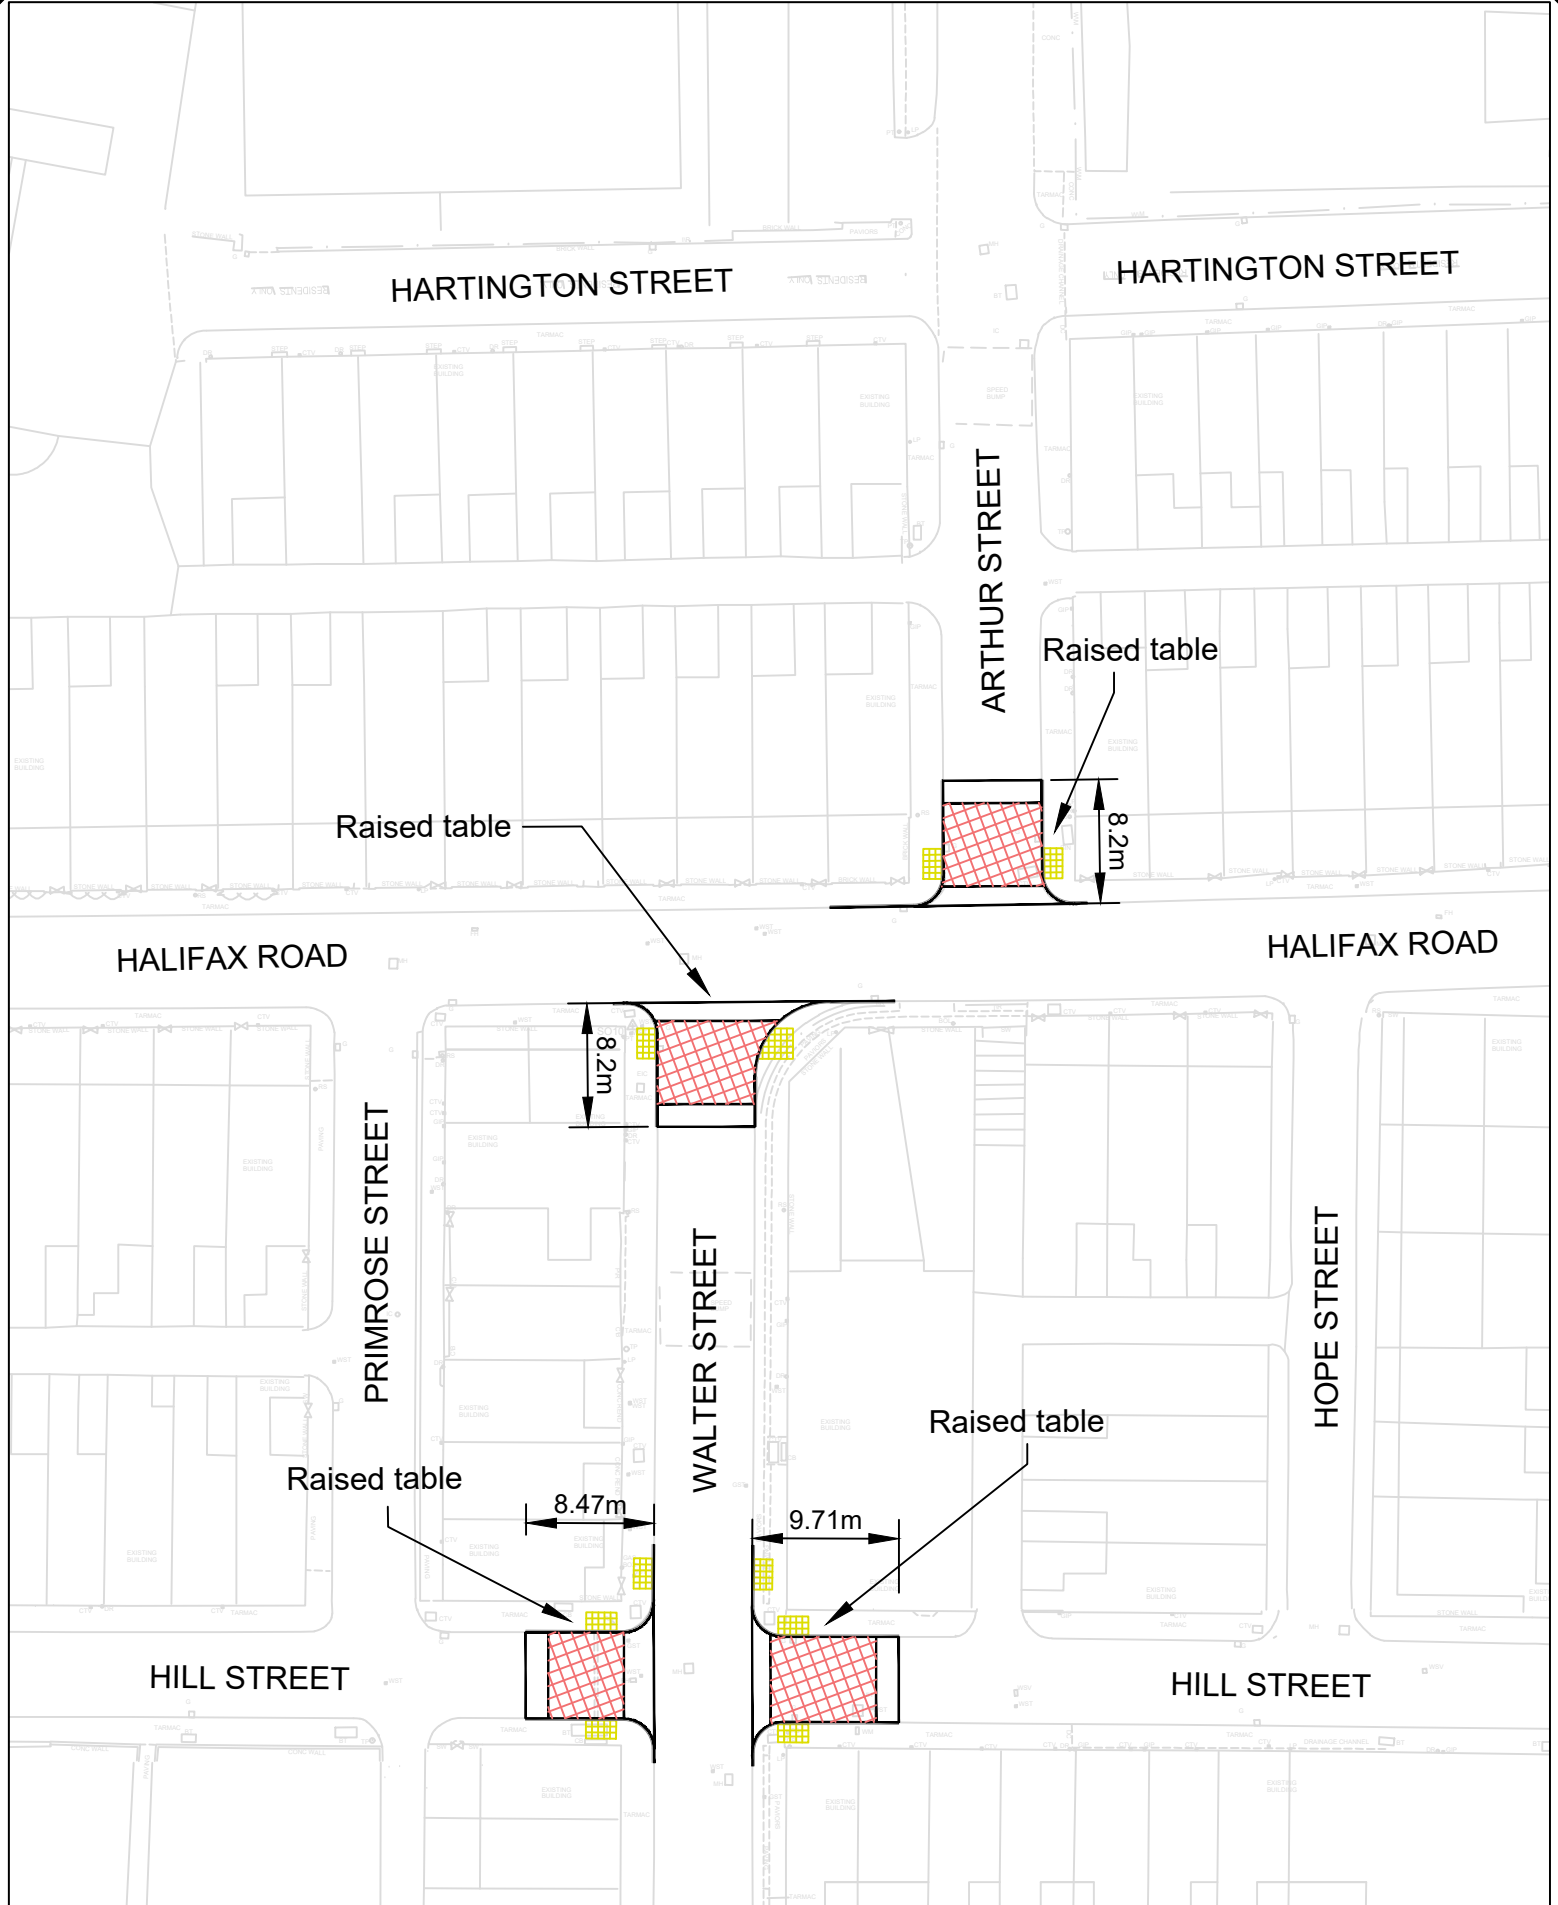

			Based on Ordnance Survey mapping with the permission of the Controller of Her Majesty's Stationery Office. © Crown copyright. Unauthorised reproduction infringes Crown copyright and may lead to prosecution or civil proceedings. Lancashire County Council Licence No. LA100023320		
			PROJECT TITLE		SCHEME NO.
			LUF - BRIERFIELD AREA HIGHWAY IMPROVEMENTS		B2427722
			DRAWING TITLE		DRAWING NO.
			PROPOSED TRAFFIC CALMING		B2427722-LCC-PE-03-TRO-DR-003
			DRAWN BY		SHEET NO.
			MJD		SHEET No. 3 of 10
			CHECKED BY	JF	REVISION
			DATE	29.05.26	1
			SCALE @ A4	1:500	ISSUE PURPOSE

No.	Date	Amendment Details	Drawn by:	Checked by:
REVISIONS				


Lancashire County Council		Planning & Environment Infrastructure Delivery Team	
		SCALE BAR (PLOTTED mm)	

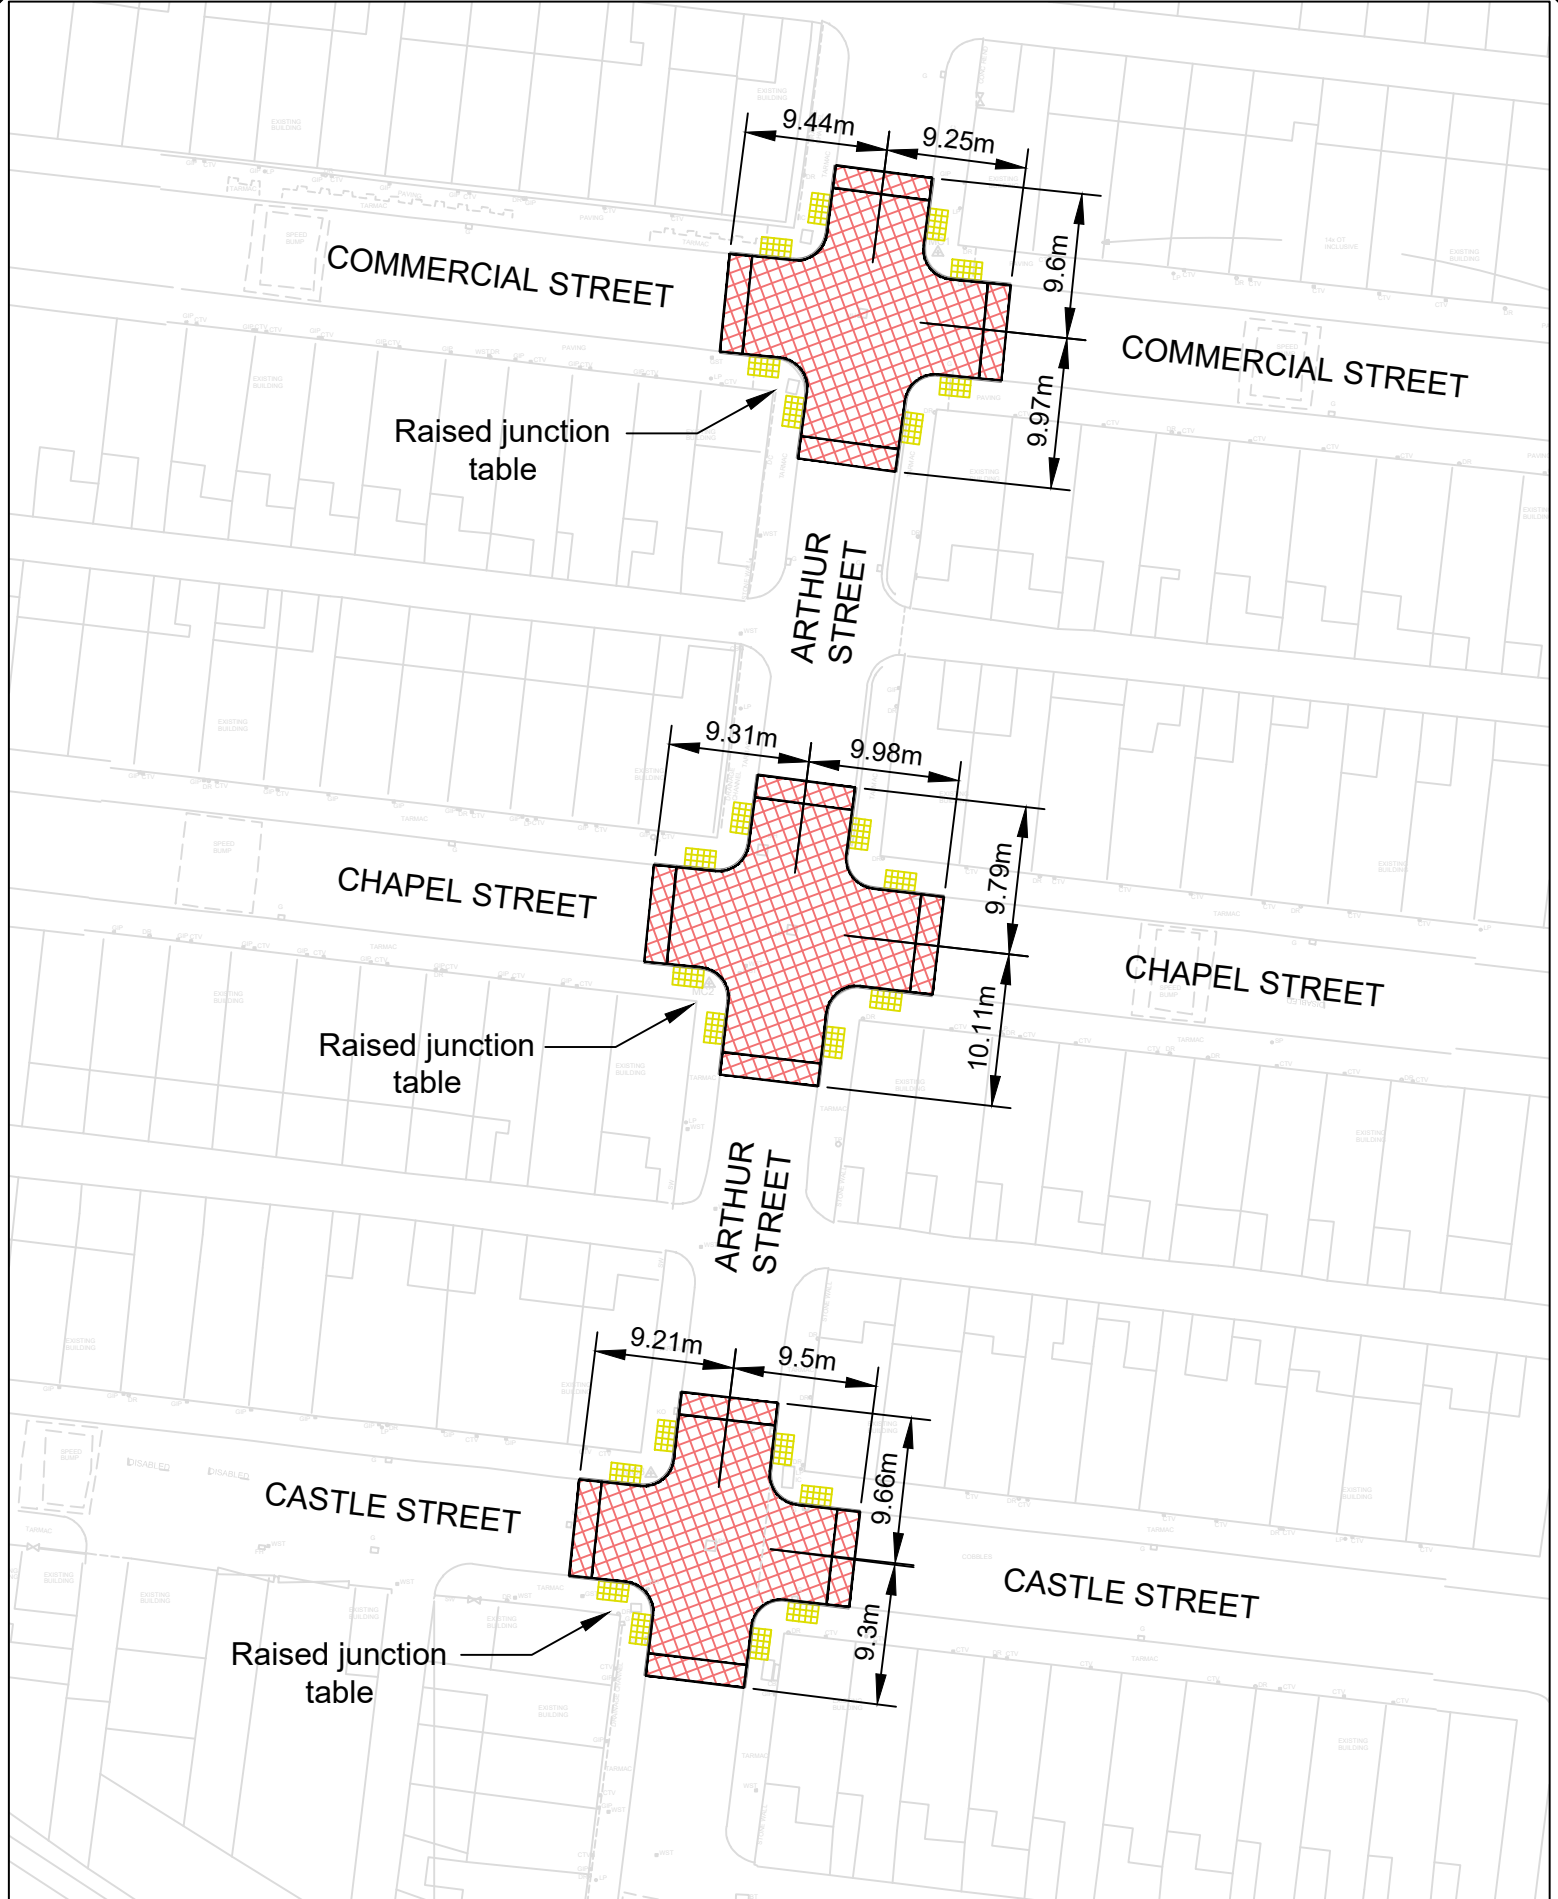

			Based on Ordnance Survey mapping with the permission of Her Majesty's Stationery Office. © Crown copyright. Unauthorised reproduction infringes Crown copyright and may lead to prosecution or civil proceedings. Lancashire County Council Licence No. LA100023320		
			PROJECT TITLE		SCHEME NO.
			LUF - BRIERFIELD AREA HIGHWAY IMPROVEMENTS		B2427722
No. Date Amendment Details			DRAWING NO.		B2427722-LCC-PE-03-TRO-DR-004
Drawn by: Checked by:			DRAWING TITLE		SHEET NO.
REVISIONS			PROPOSED TRAFFIC CALMING		SHEET No. 4 of 10
Lancashire County Council Planning & Environment Infrastructure Delivery Team			DRAWN BY		REVISION
			MJD		JF
			SCALE @ A4		DATE
			1:500		29.05.26
			ISSUE PURPOSE		

051020304050


SCALE BAR (PLOTTED mm)

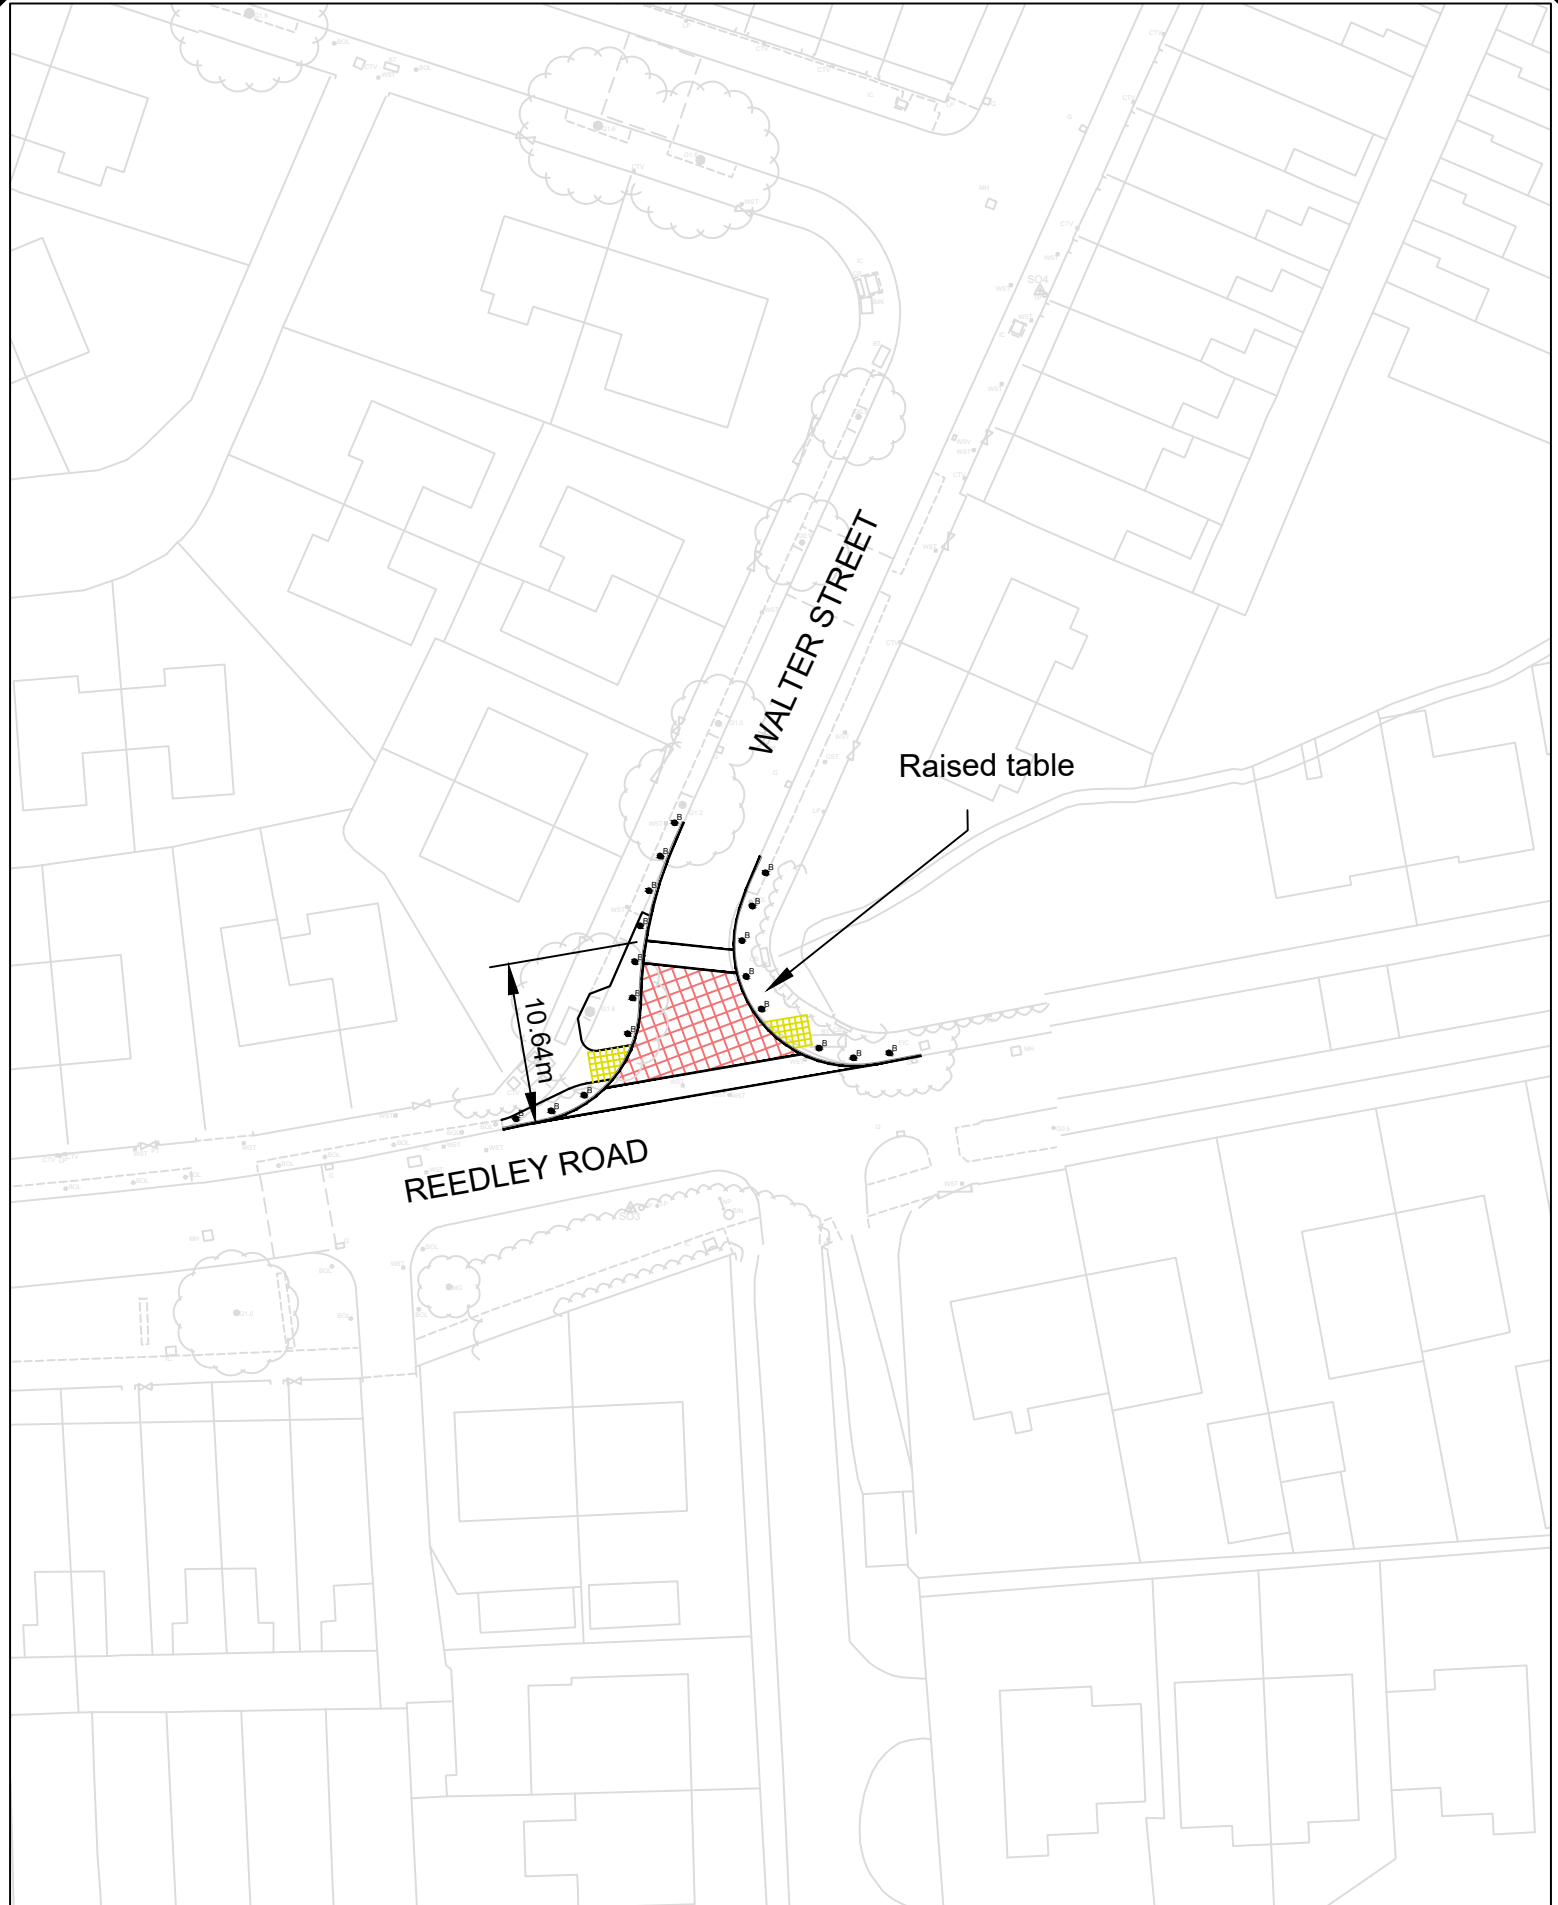

Based on Ordnance Survey mapping with the permission of the Controller of Her Majesty's Stationery Office. © Crown copyright. Unauthorised reproduction infringes Crown copyright and may lead to prosecution or civil proceedings. Lancashire County Council Licence No. LA100023320			
PROJECT TITLE		SCHEME NO.	
LUF - BRIERFIELD AREA HIGHWAY IMPROVEMENTS		B2427722	
DRAWING TITLE		DRAWING NO.	
PROPOSED TRAFFIC CALMING		B2427722-LCC-PE-03-TRO-DR-001	
DRAWN BY		SHEET NO.	
MJD		SHEET No. 1 of 10	
CHECKED BY		REVISION	
JF		1	
DATE		ISSUE PURPOSE	
29.05.26			

No.	Date	Amendment Details	Drawn by:	Checked by:
REVISIONS				

Lancashire County Council		Planning & Environment Infrastructure Delivery Team	
		SCALE BAR (PLOTTED mm)	

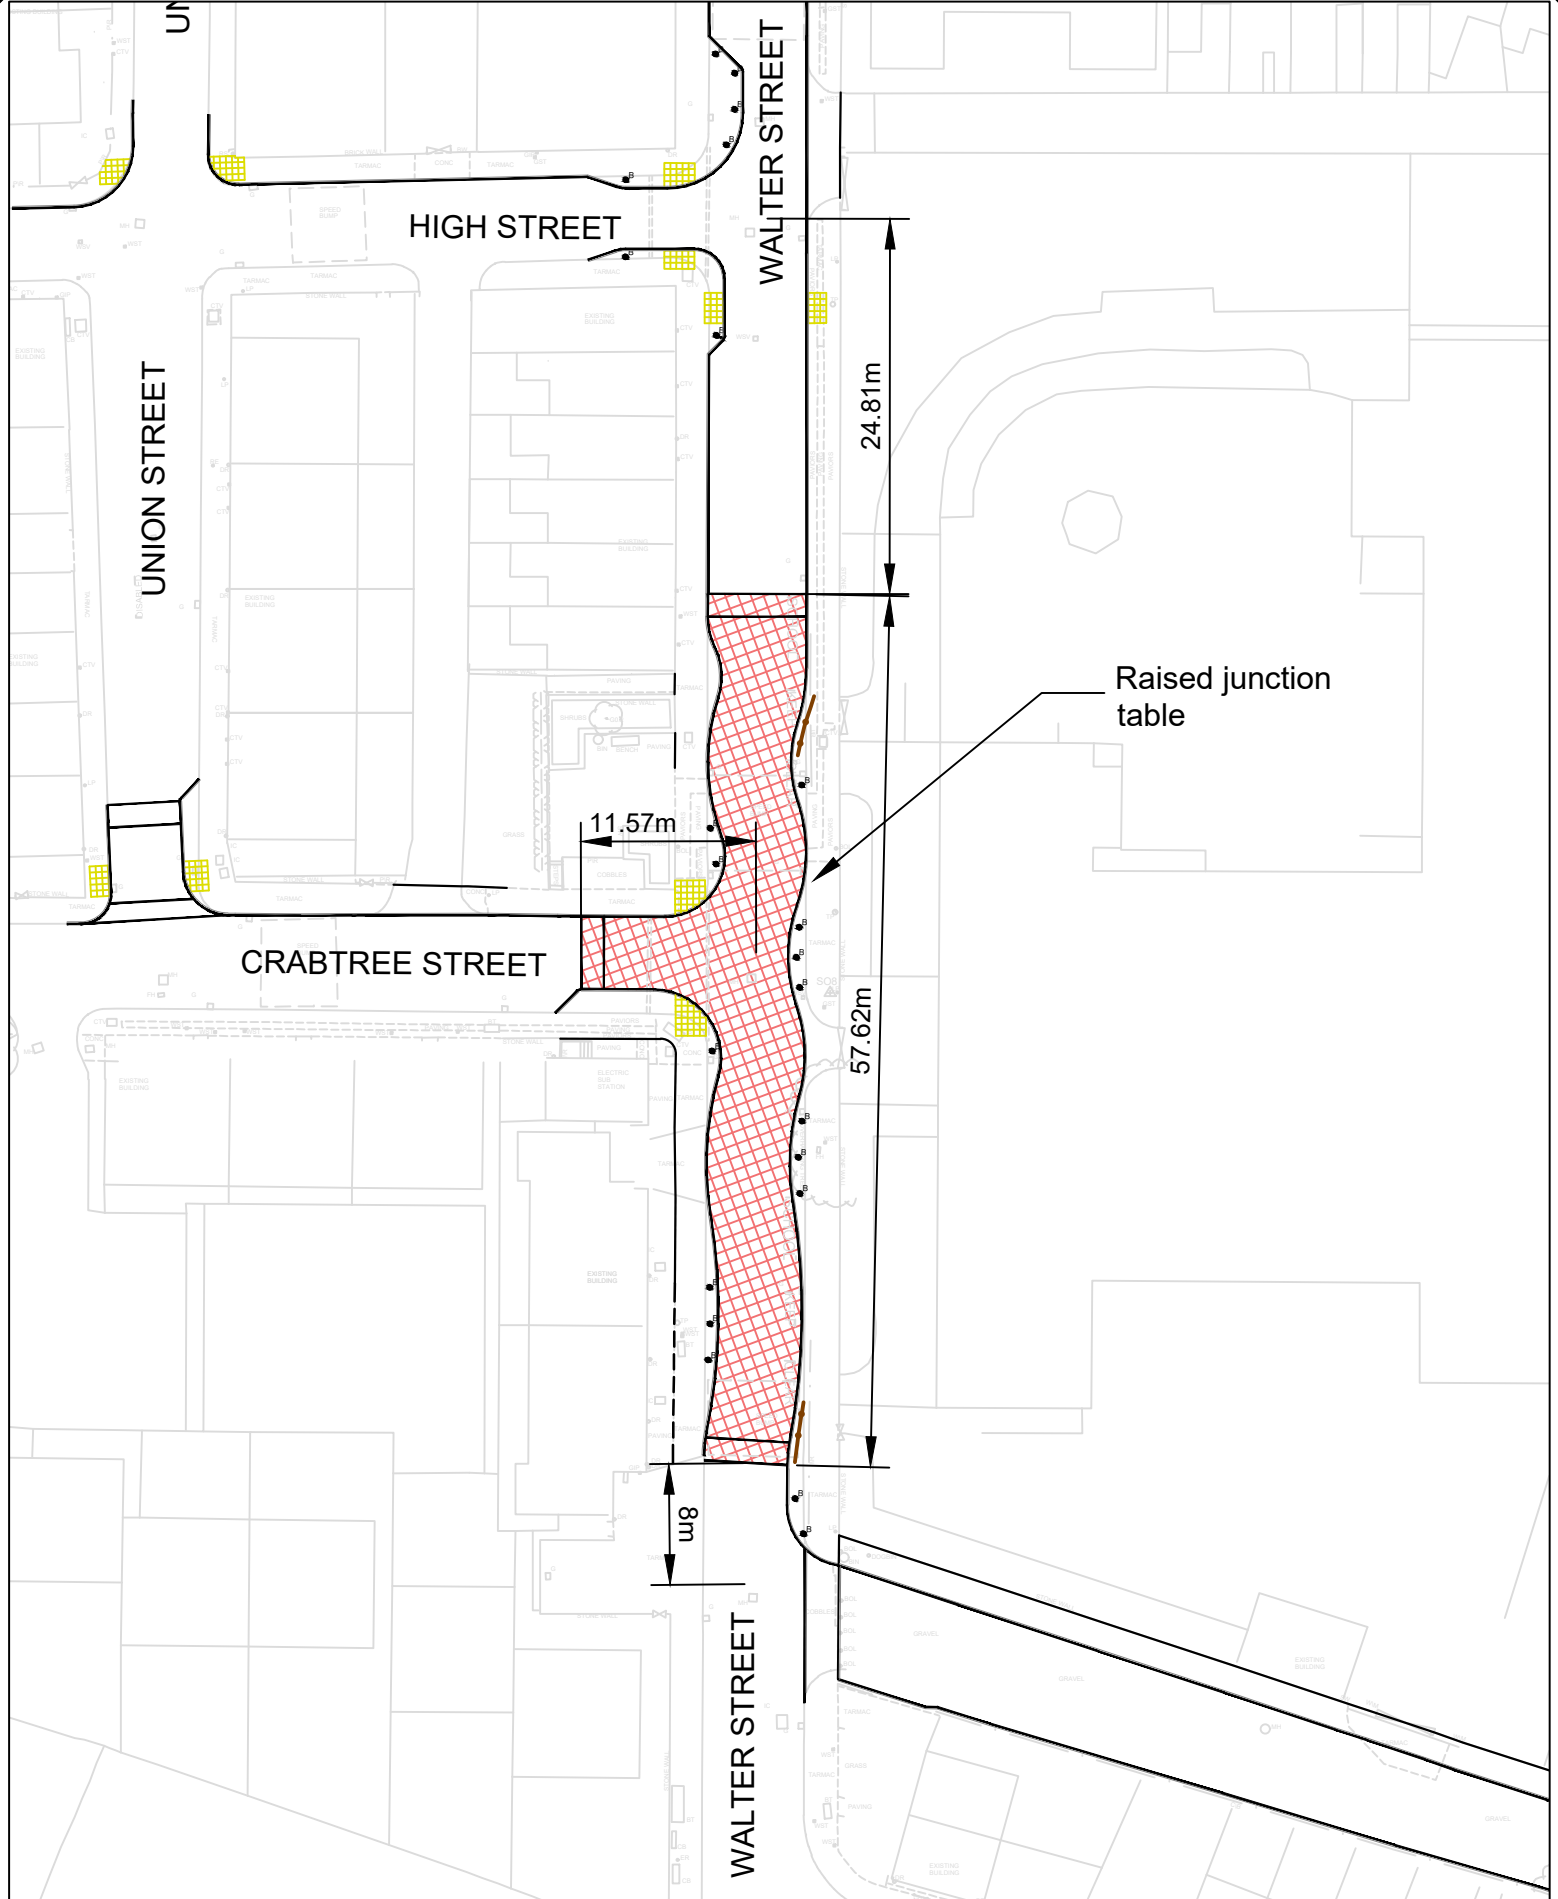

No.				Based on Ordnance Survey mapping with the permission of the Controller of Her Majesty's Stationery Office. © Crown copyright. Unauthorised reproduction infringes Crown copyright and may lead to prosecution or civil proceedings. Lancashire County Council Licence No. LA100023320			
Date				PROJECT TITLE			
Amendment Details				LUF - BRIERFIELD AREA HIGHWAY IMPROVEMENTS			
Drawn by:				SCHEME NO.			
Checked by:				B2427722			
REVISIONS				DRAWING NO.			
				B2427722-LCC-PE-03-TRO-DR-005			
				DRAWING TITLE			
				PROPOSED TRAFFIC CALMING			
				SHEET NO.			
				SHEET No. 5 of 10			
				REVISION			
				1			
				ISSUE PURPOSE			

0

5

10

20

30

40

50

SCALE BAR (PLOTTED mm)

Lancashire

County Council

Planning & Environment

Infrastructure Delivery Team

DRAWN BY

MJD

SCALE @ A4


1:500

CHECKED BY

JF

DATE


29.05.26

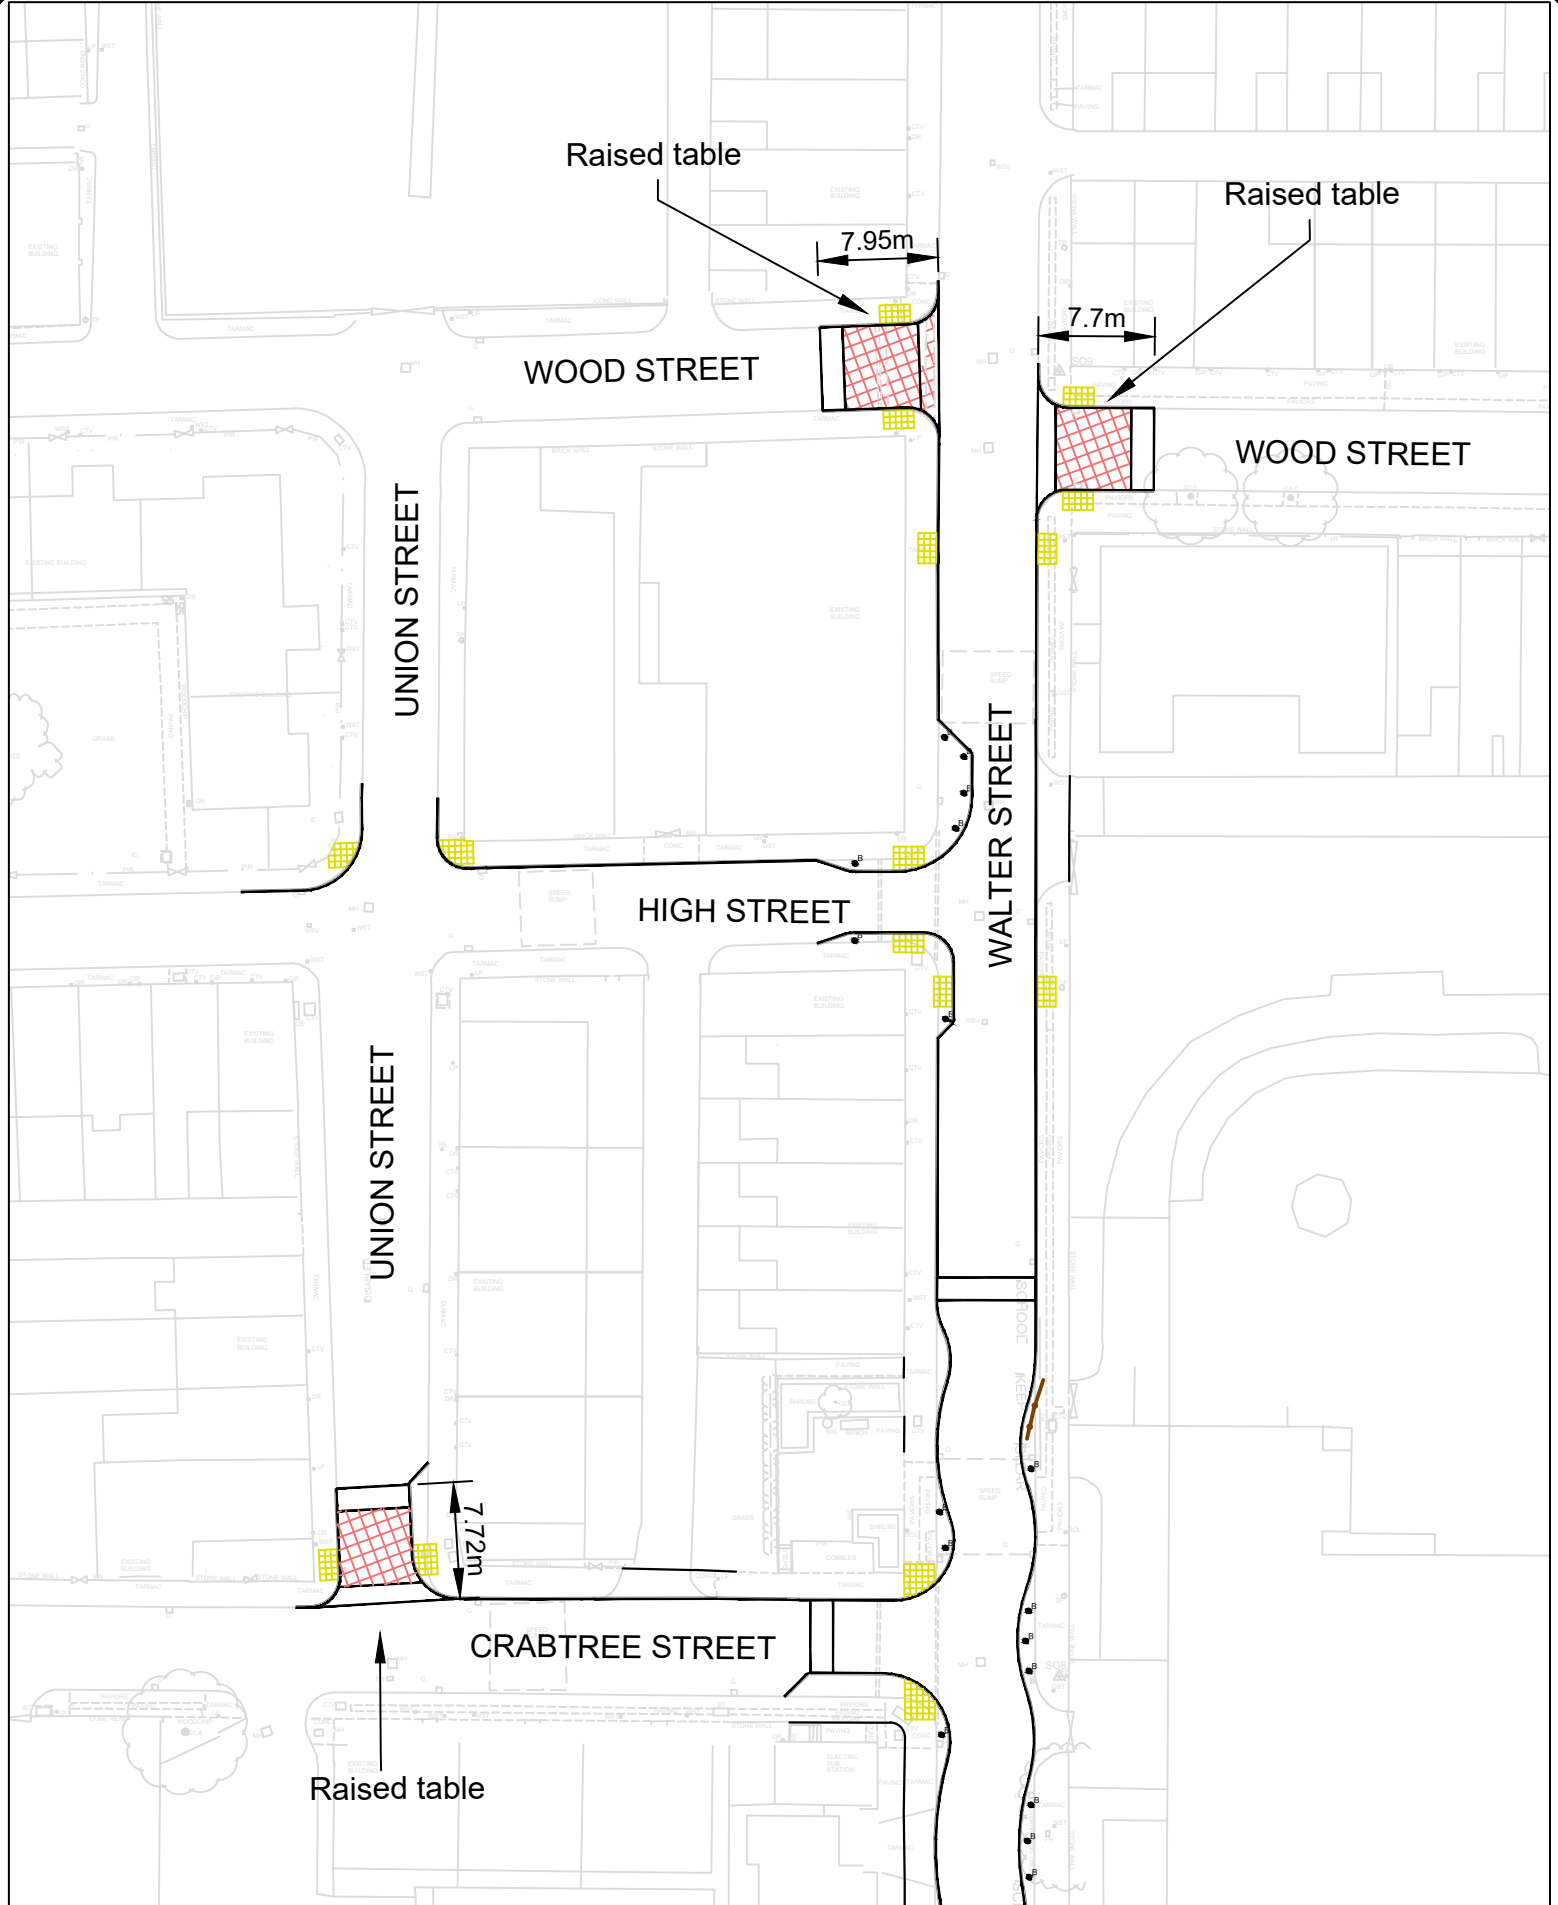


No. Date Amendment Details				Based on Ordnance Survey mapping with the permission of the Controller of Her Majesty's Stationery Office. © Crown copyright. Unauthorised reproduction infringes Crown copyright and may lead to prosecution or civil proceedings. Lancashire County Council Licence No. LA100023320			
REVISIONS				PROJECT TITLE		SCHEME NO.	
Drawn by: Checked by:				LUF - BRIERFIELD AREA HIGHWAY IMPROVEMENTS		B2427722	
DRAWING TITLE				DRAWING NO.		B2427722-LCC-PE-03-TRO-DR-002	
DRAWN BY				SHEET NO.		SHEET No. 2 of 10	
SCALE @ A4				REVISION		1	
DATE				ISSUE PURPOSE			




Planning & Environment
Infrastructure Delivery Team

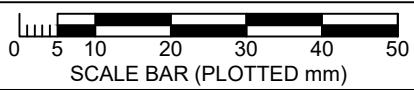

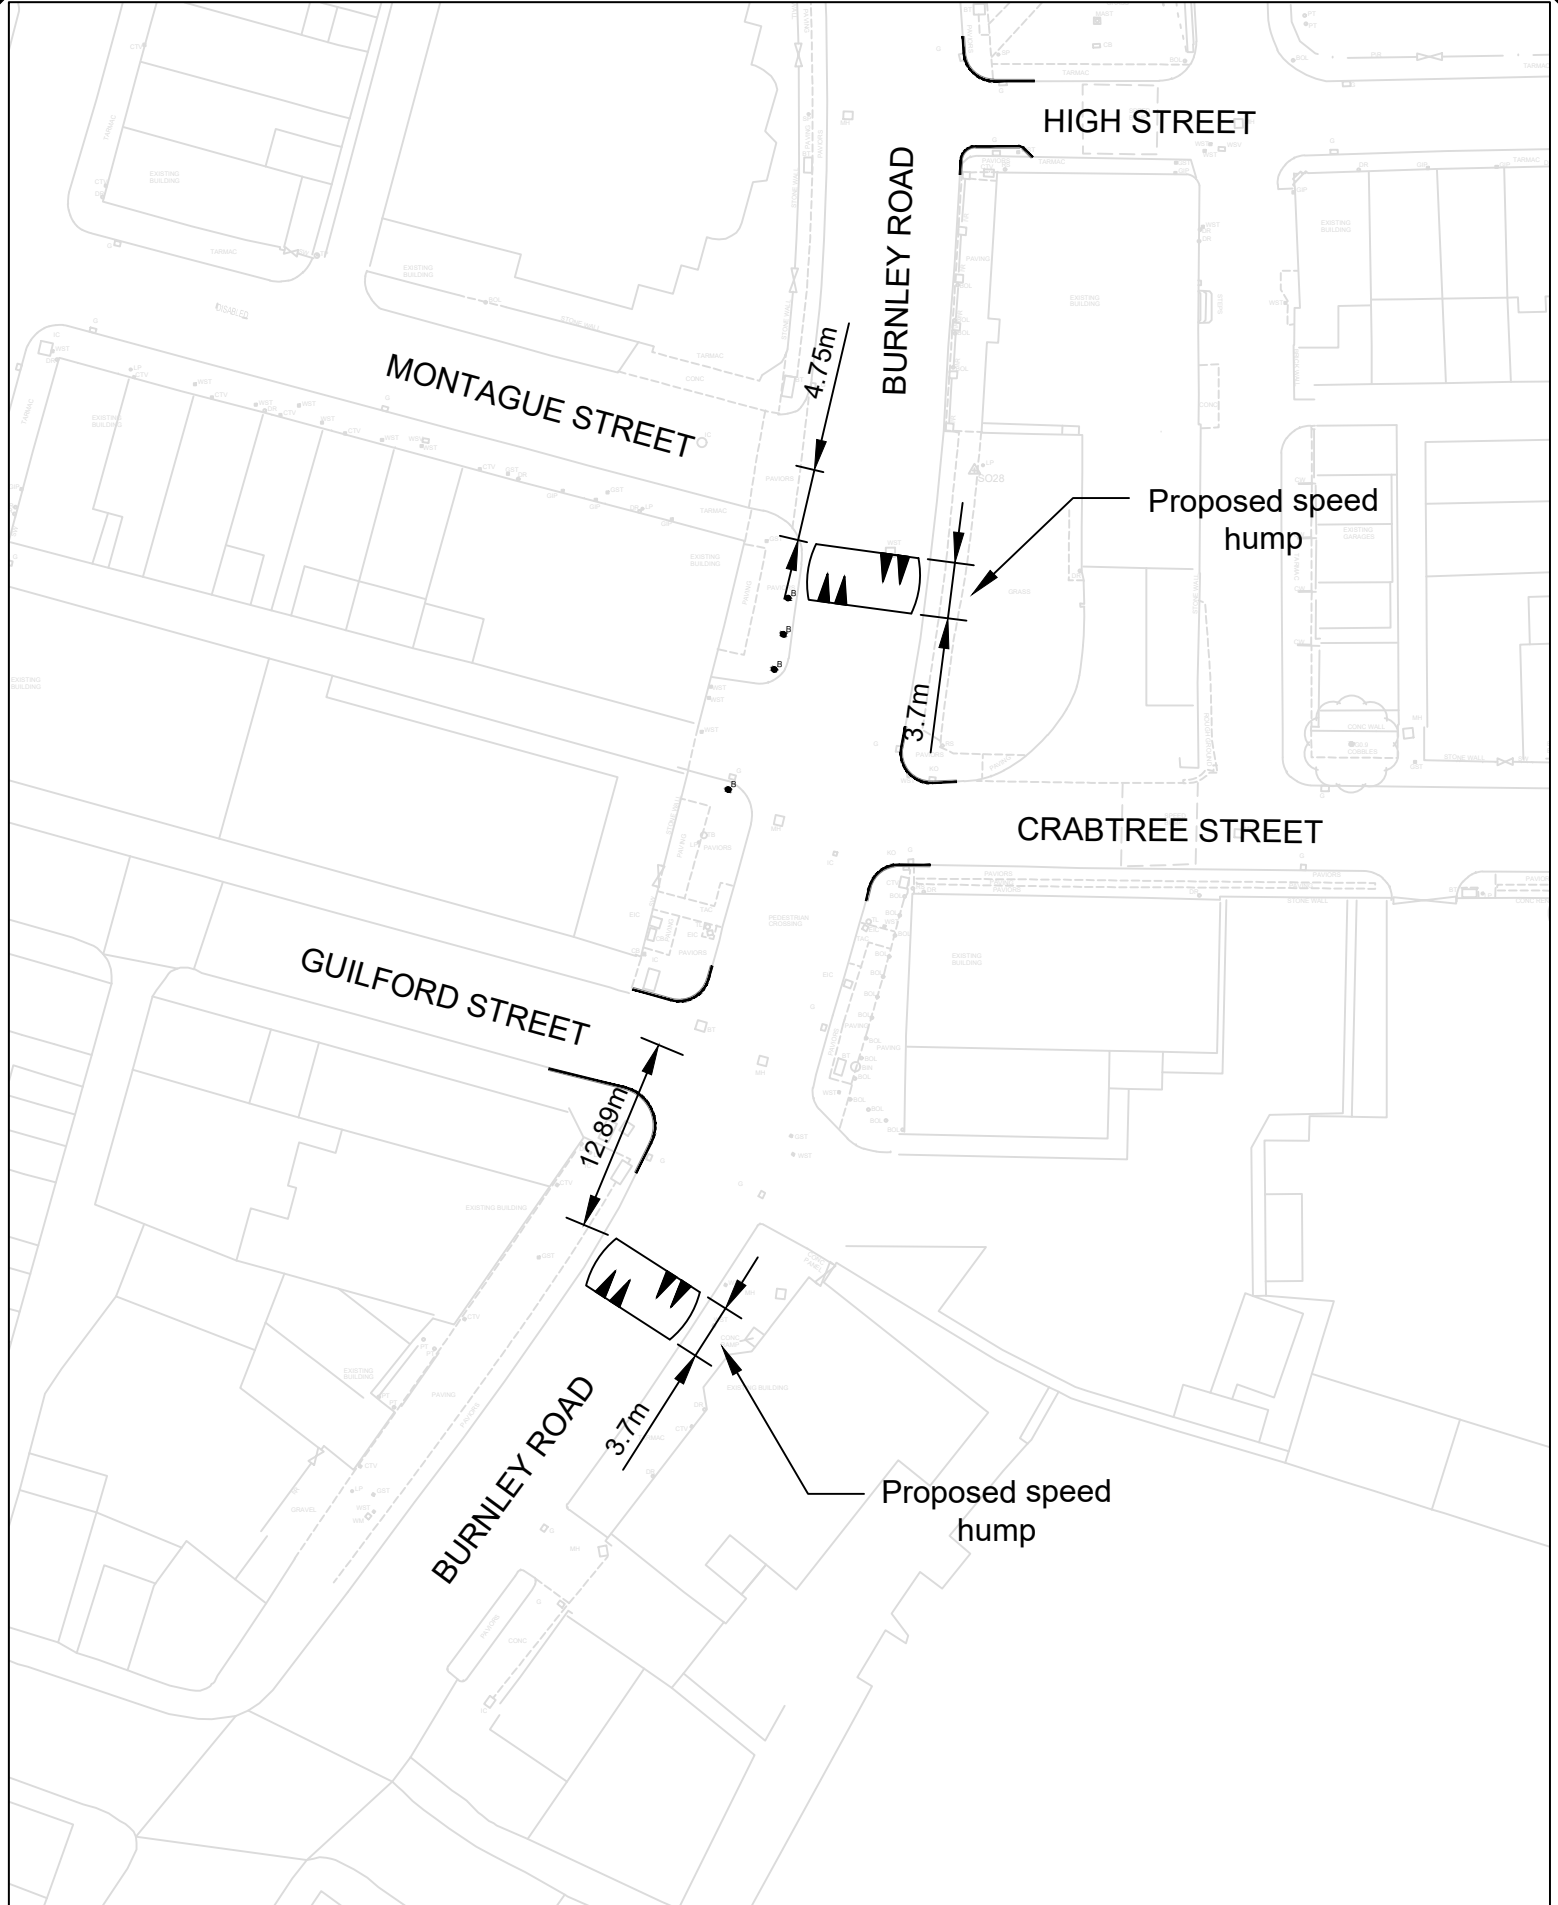

No. Date Amendment Details				Drawn by: Checked by:			
REVISIONS				PROJECT TITLE			
Lancashire County Council Planning & Environment Infrastructure Delivery Team 0 5 10 20 30 40 50 SCALE BAR (PLOTTED mm)				LUF - BRIERFIELD AREA HIGHWAY IMPROVEMENTS		SCHEME NO. B2427722	
				DRAWING TITLE PROPOSED TRAFFIC CALMING		DRAWING NO. B2427722-LCC-PE-03-TRO-DR-007	
DRAWN BY MJD				CHECKED BY JF		SHEET NO. SHEET No. 7 of 10	
SCALE @ A4 1:500				DATE 29.05.26		REVISION 1	
						ISSUE PURPOSE	

Based on Ordnance Survey mapping with the permission of the Controller of Her Majesty's Stationery Office. © Crown copyright. Unauthorised reproduction infringes Crown copyright and may lead to prosecution or civil proceedings. Lancashire County Council Licence No. LA100023320

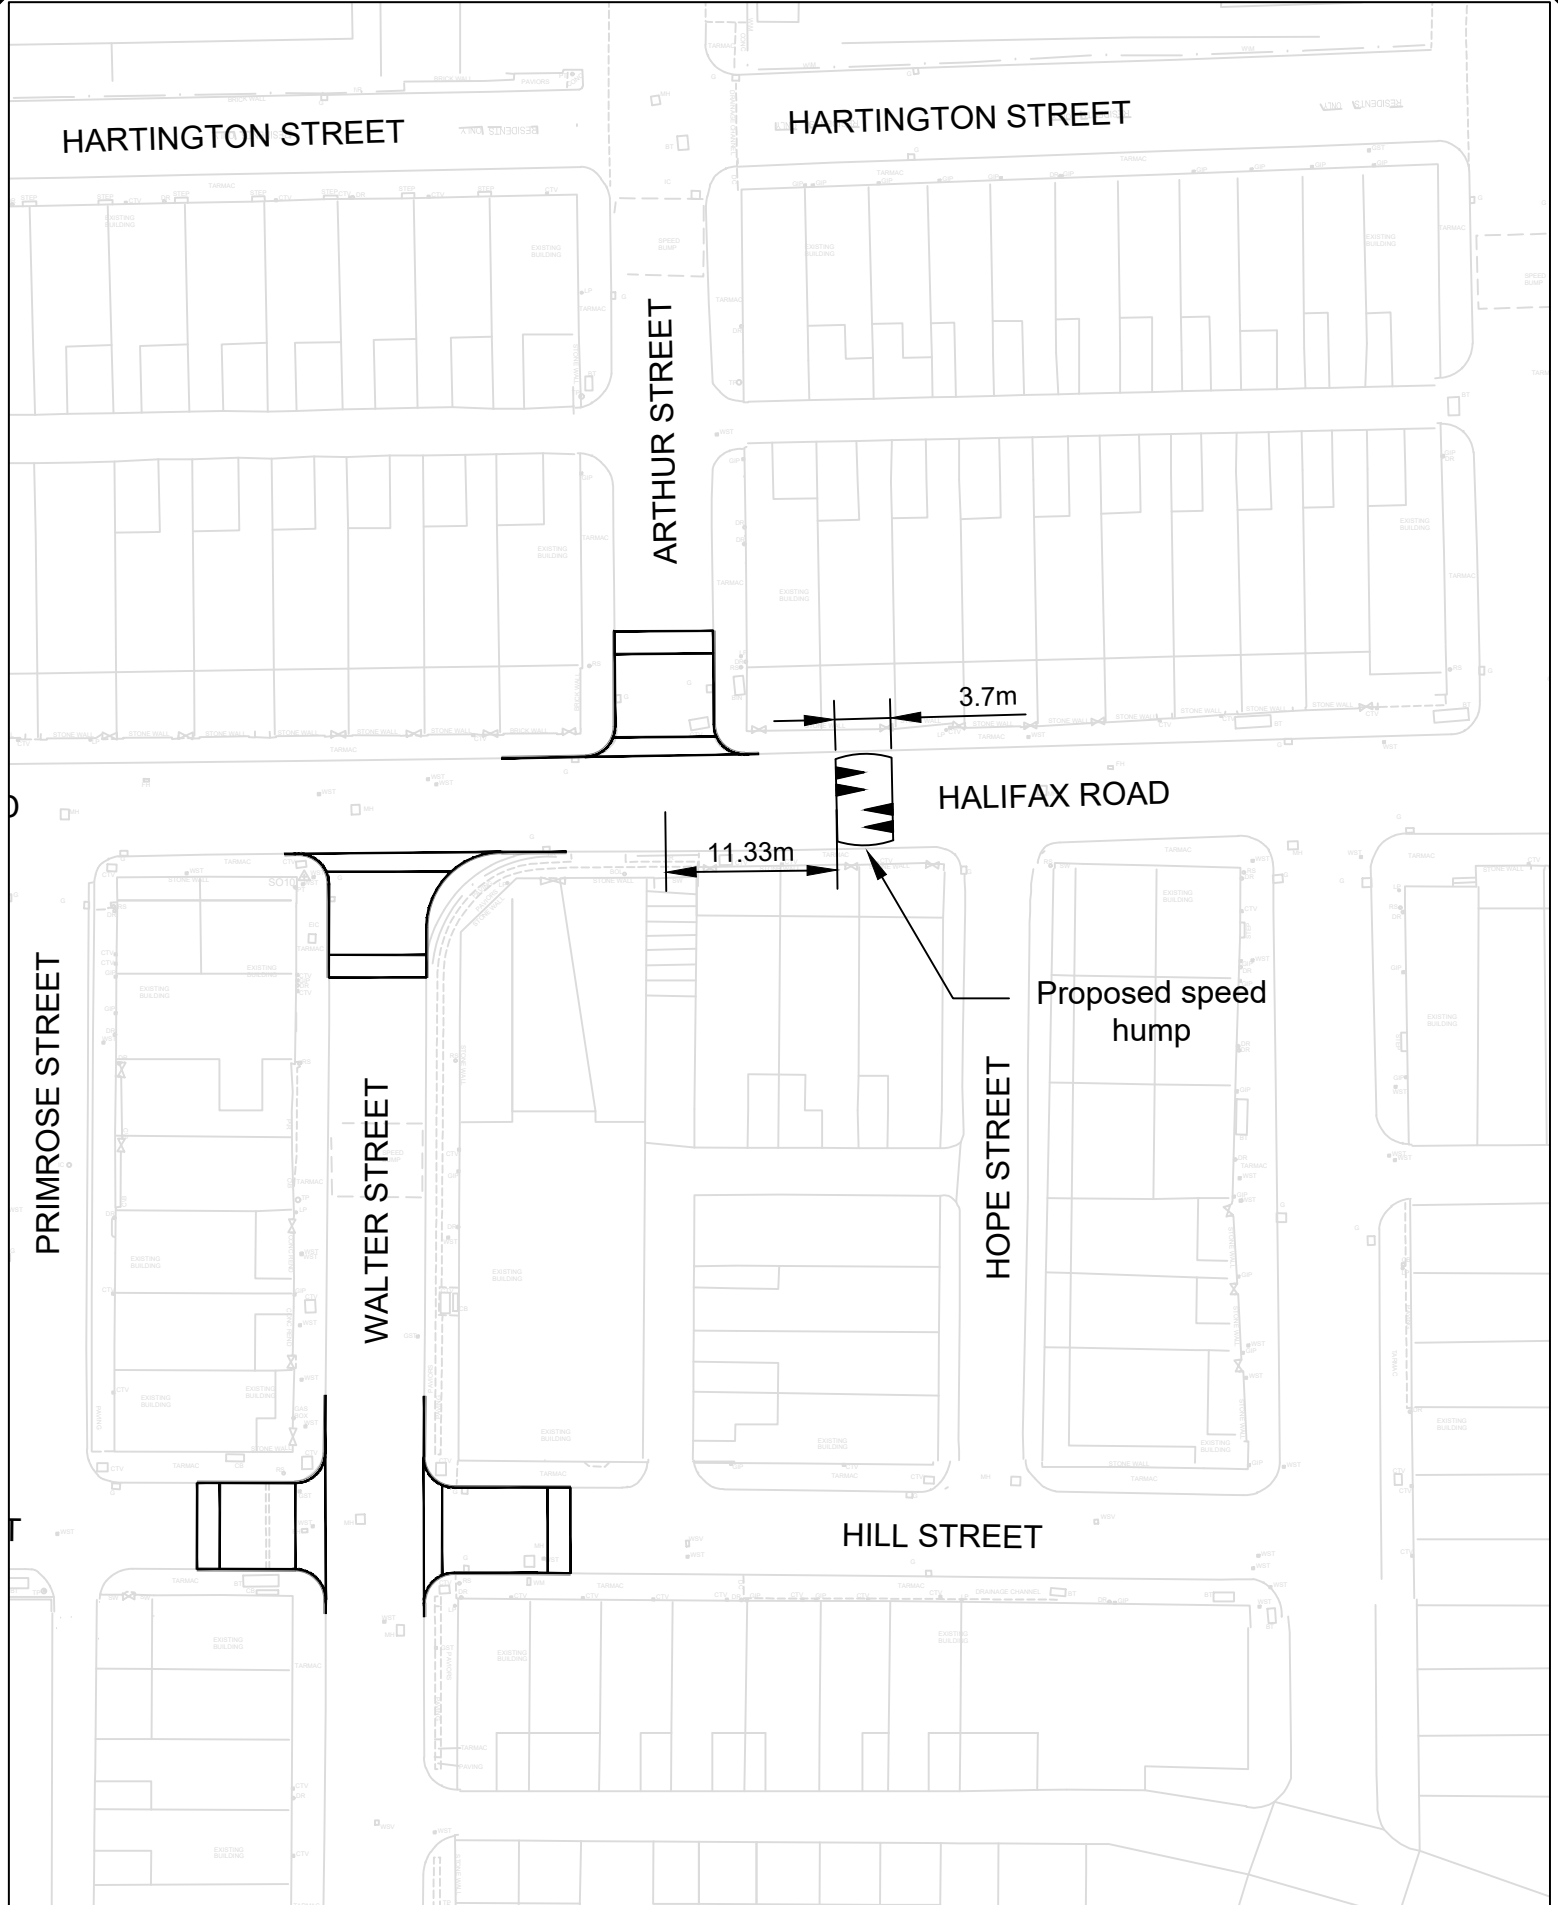

No. Date Amendment Details				Drawn by: Checked by:			
REVISIONS							
Lancashire County Council Planning & Environment Infrastructure Delivery Team 051020304050 SCALE BAR (PLOTTED mm)				Based on Ordnance Survey mapping with the permission of the Controller of Her Majesty's Stationery Office. © Crown copyright. Unauthorised reproduction infringes Crown copyright and may lead to prosecution or civil proceedings. Lancashire County Council Licence No. LA100023320			
				PROJECT TITLE		SCHEME NO.	
				LUF - BRIERFIELD AREA HIGHWAY IMPROVEMENTS		B2427722	
				DRAWING TITLE		DRAWING NO.	
				PROPOSED TRAFFIC CALMING		B2427722-LCC-PE-03-TRO-DR-006	
				DRAWN BY		SHEET NO.	
				MJD		SHEET No. 6 of 10	
				CHECKED BY		REVISION	
				JF		1	
				SCALE @ A4		ISSUE PURPOSE	
				1:500			
				DATE			
				29.05.26			