


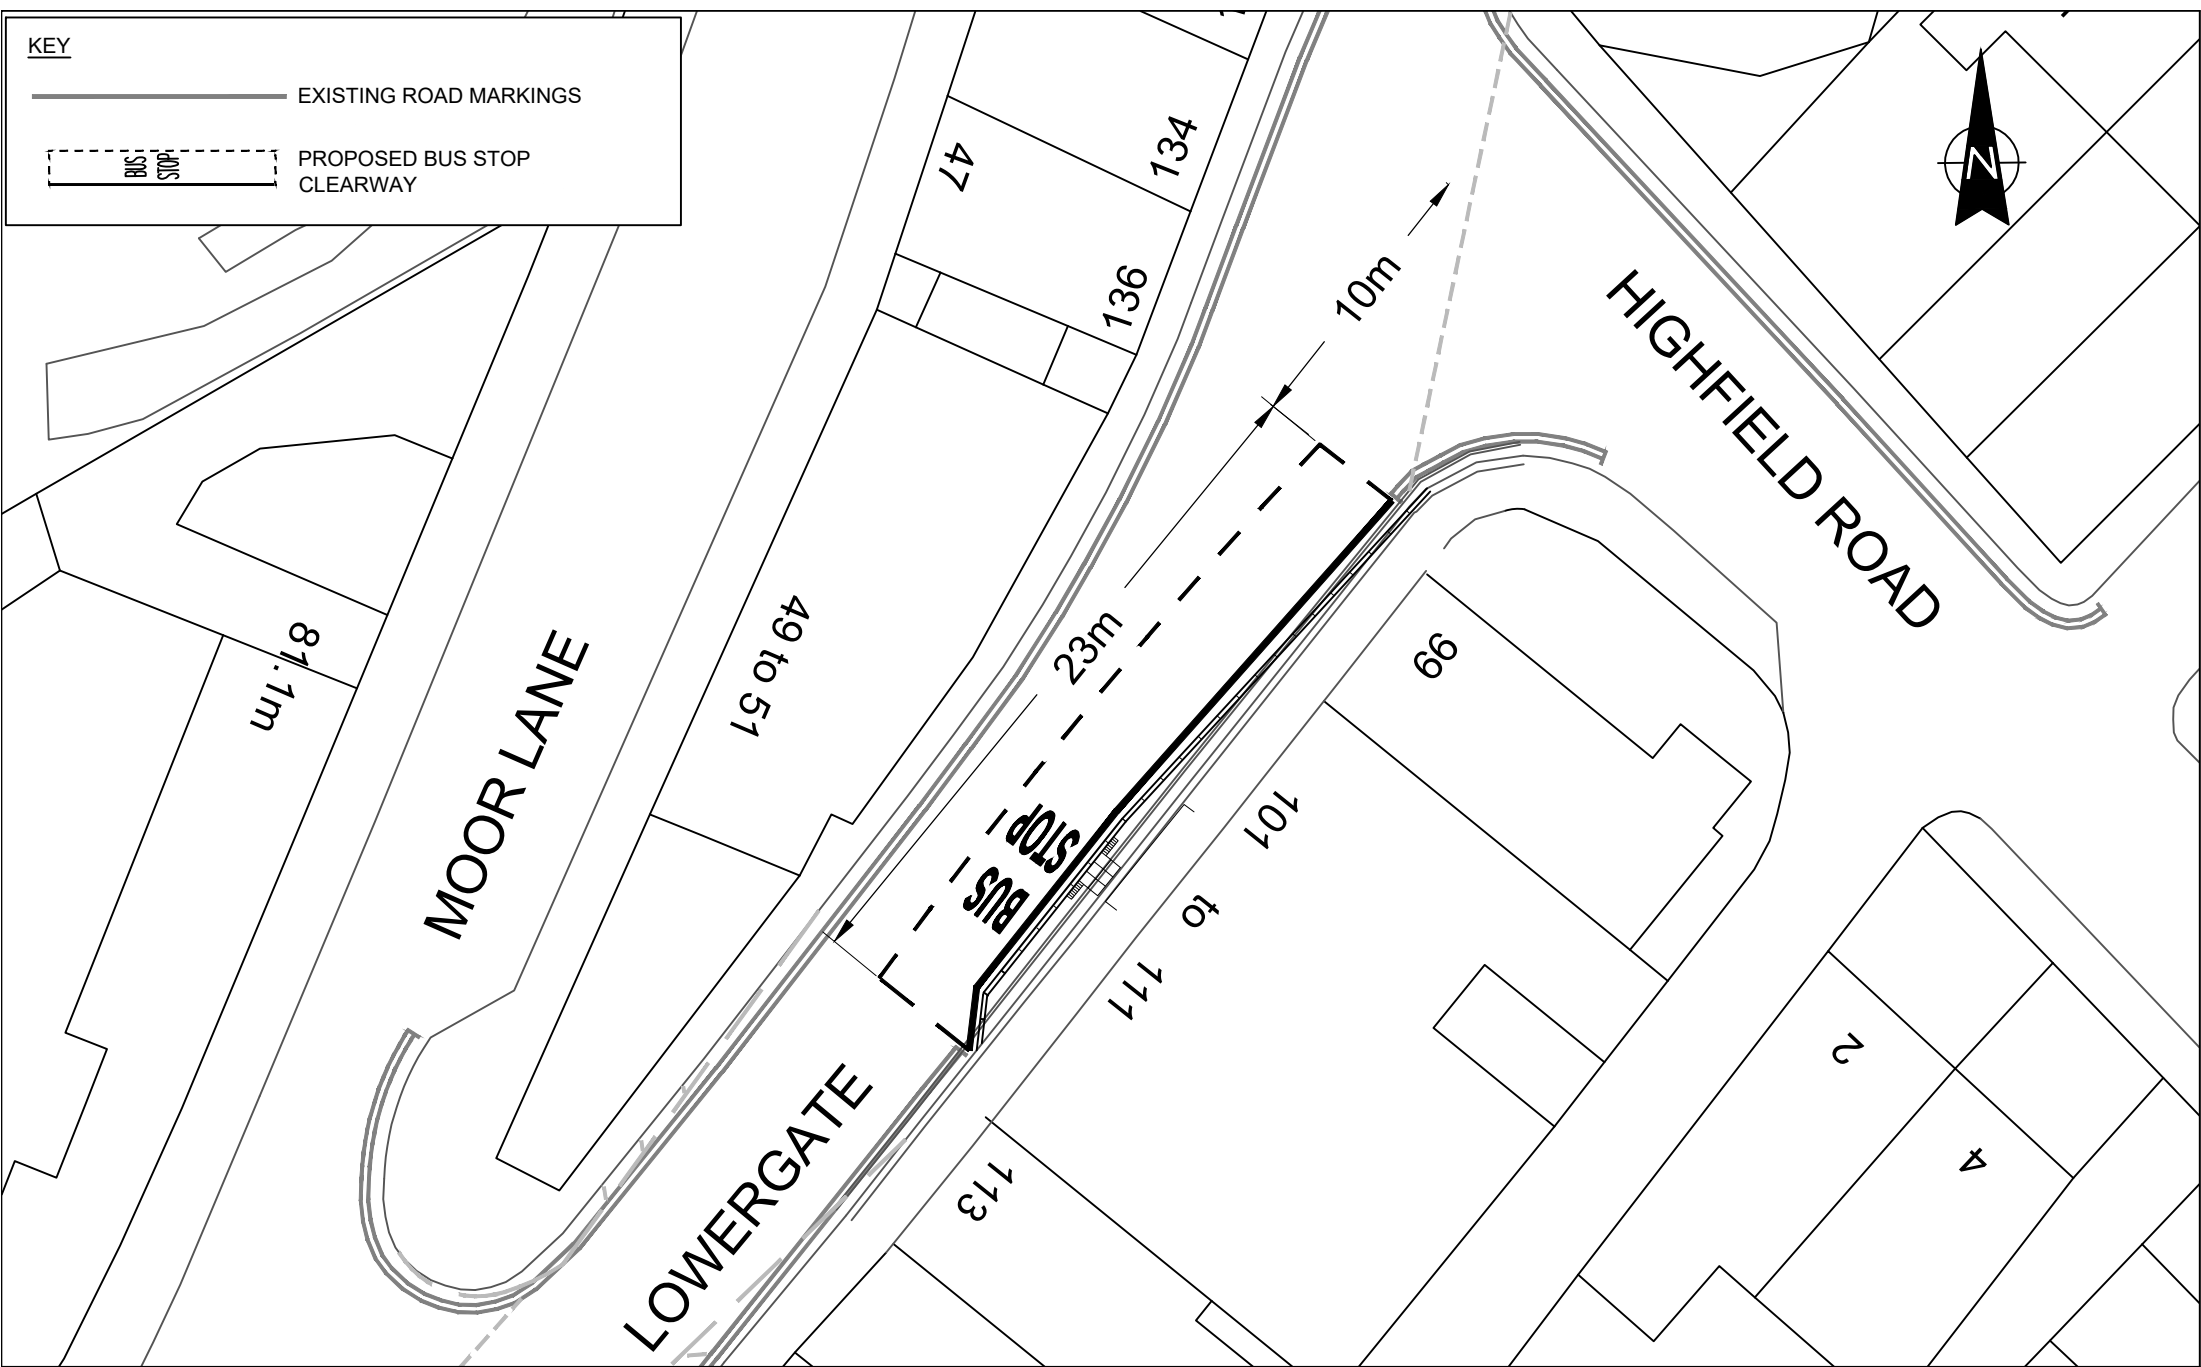


KEY

EXISTING ROAD MARKINGS


BUS STOP

PROPOSED BUS STOP CLEARWAY


Lancashire County Council	Highways (Design)	PROJECT TITLE	DRAWN BY		CLIENT No.		Based on Ordnance Survey mapping with the permission of the Controller of Her Majesty's Stationary Office. © Crown copyright. Unauthorised reproduction infringes Crown copyright and may lead to prosecution or civil proceedings. Lancashire County Council Licence No. LA100023320.					
	0 5 10 20 30 40 50 SCALE BAR (PLOTTED mm)	LOWERGATE, CLITHEROE	NA									
			BUS SERVICE IMPROVEMENTS	CHECKED BY		SCHEME NO.						
ISSUE PURPOSE	TRO	DRAWING TITLE	DATE		DRAWING No.		NO					
			MAY 2026		13704-LG-001		Date					
		NO STOPPING EXCEPT BUSES	SCALE @ A4		SHEET No		REVISION		Drawn by:			
			1:250		1 OF 4		Ø		Checked by:			
									REVISIONS			

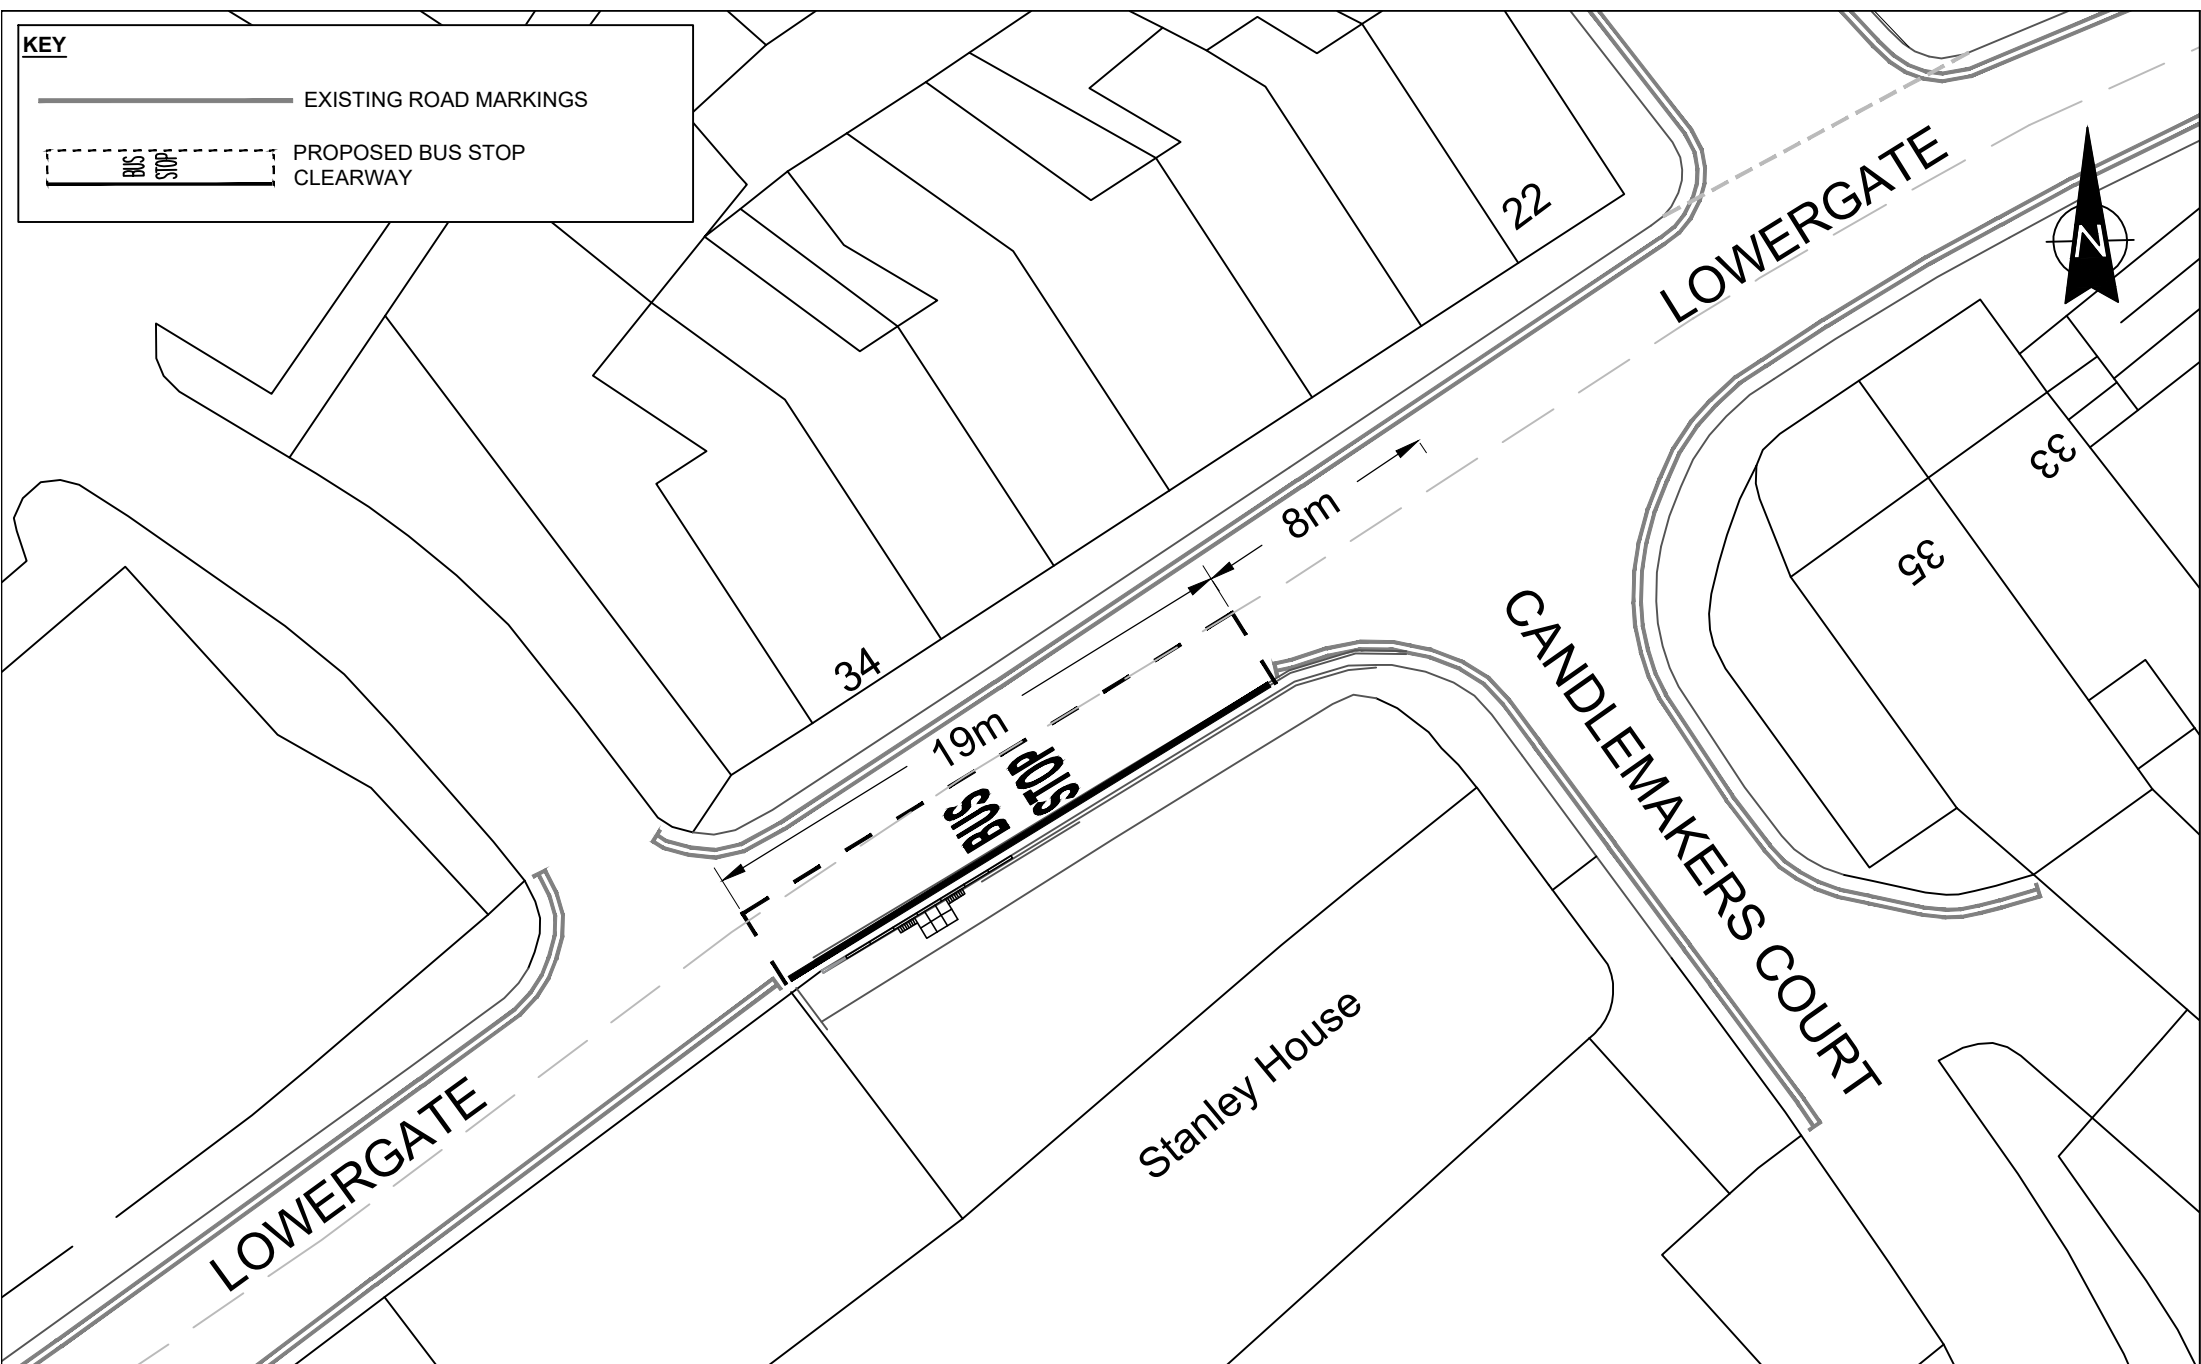

Lancashire County Council 	Highways (Design)		PROJECT TITLE LOWERGATE, CLITHEROE BUS SERVICE IMPROVEMENTS		DRAWN BY NA		CLIENT No.		Based on Ordnance Survey mapping with the permission of the Controller of Her Majesty's Stationery Office. © Crown copyright. Unauthorised reproduction infringes Crown copyright and may lead to prosecution or civil proceedings. Lancashire County Council Licence No. LA100023320					
	0 5 10 20 30 40 50 SCALE BAR (PLOTTED mm)				CHECKED BY PG		SCHEME NO.							
	ISSUE PURPOSE TRO			DRAWING TITLE NO STOPPING EXCEPT BUSES		DATE MAY 2026		DRAWING No. 13704-LG-001		NO		Date	Amendment Details	Drawn by:
SCALE @ A4 1:250						SHEET No 2 OF 4		REVISION Ø		REVISIONS				

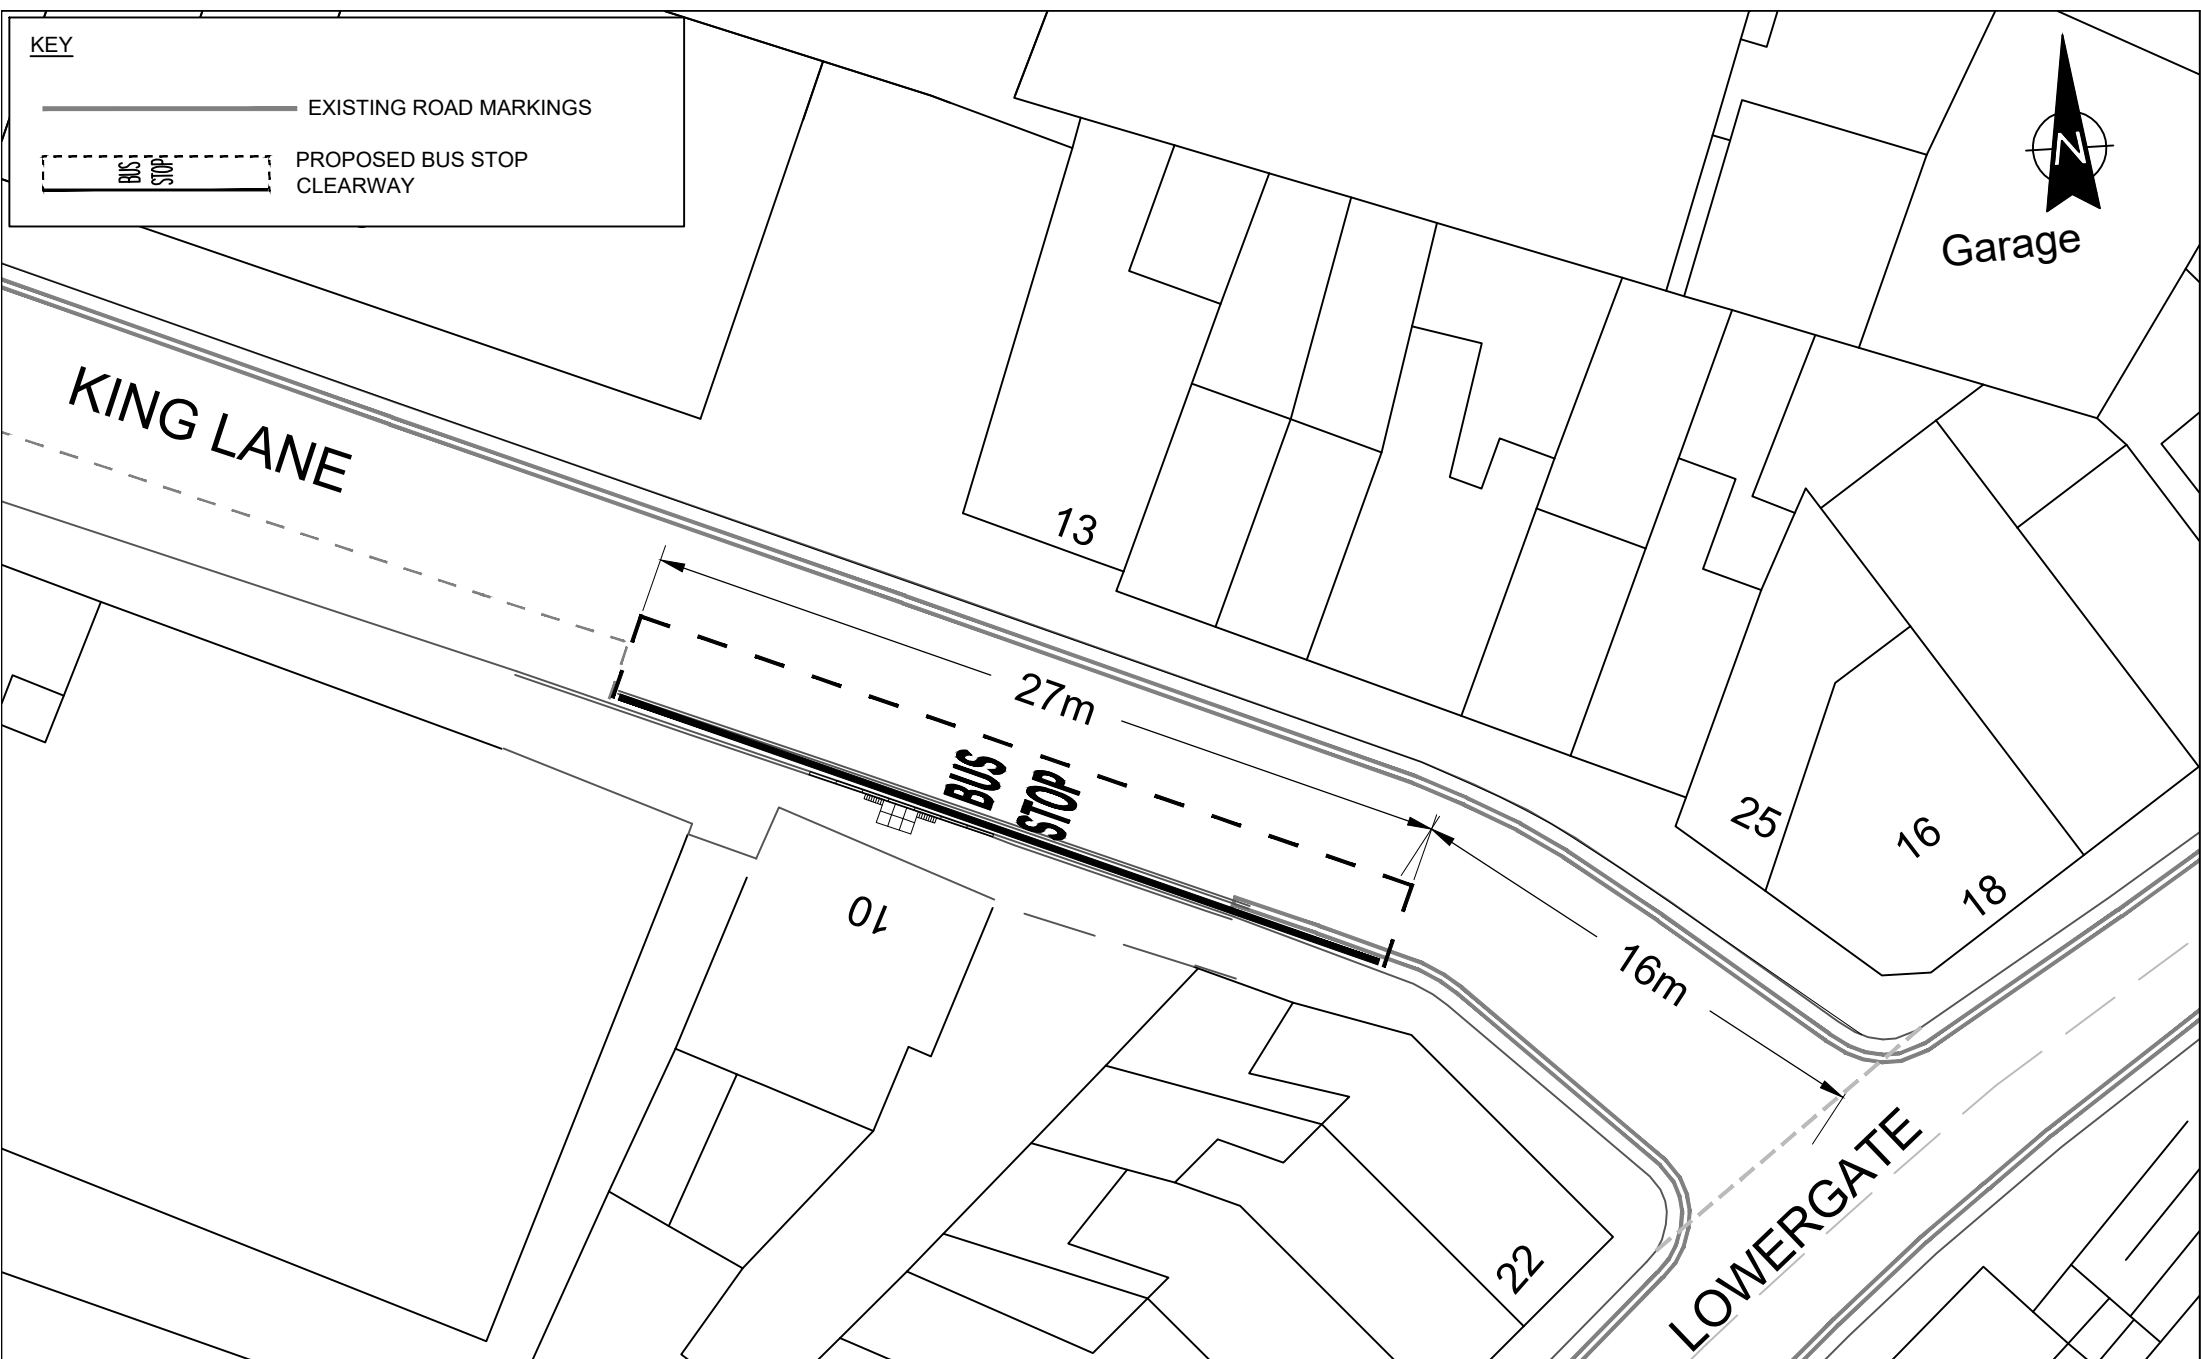

Lancashire County Council 	Highways (Design)		PROJECT TITLE		DRAWN BY		CLIENT No.		Based on Ordnance Survey mapping with the permission of the Controller of Her Majesty's Stationary Office. © Crown copyright. Unauthorised reproduction infringes Crown copyright and may lead to prosecution or civil proceedings. Lancashire County Council Licence No. LA100023320.			
	0 5 10 20 30 40 50 SCALE BAR (PLOTTED mm)		LOWERGATE, CLITHEROE		NA		SCHEME No.					
			BUS SERVICE IMPROVEMENTS		PG		13704					
ISSUE PURPOSE			DRAWING TITLE		DATE		DRAWING No.		NO Date Amendment Details Drawn by: Checked by:			
			NO STOPPING EXCEPT BUSES		MAY 2026		13704-LG-001					
	TRO				SCALE @ A4		SHEET No.		REVISIONS			
						1:250		3 OF 4				
								Ø				

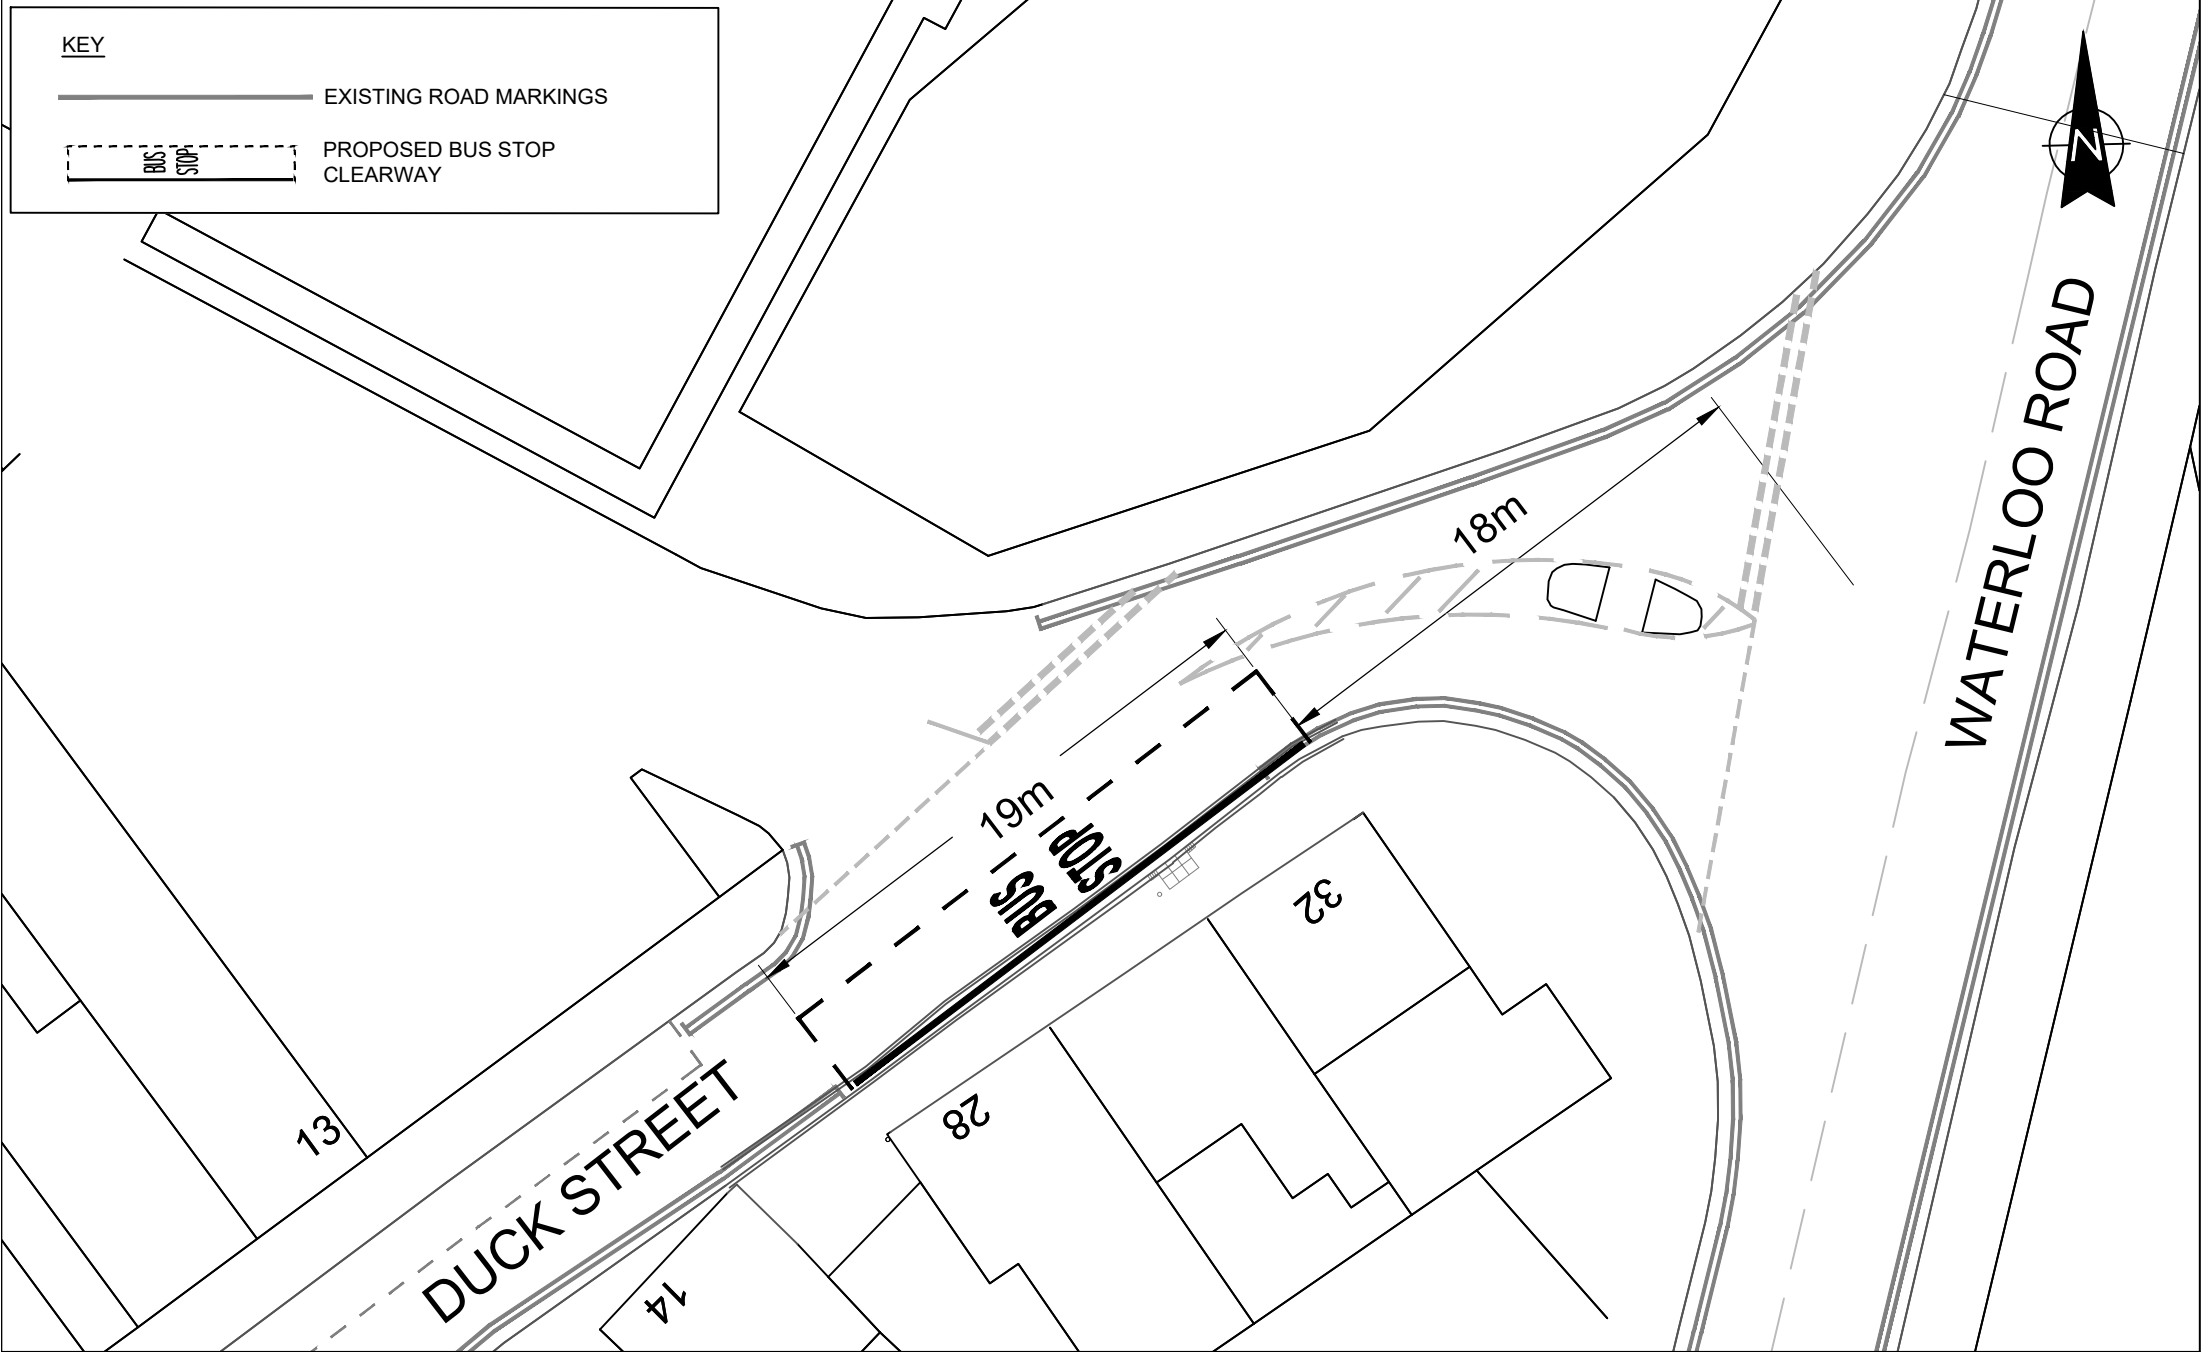

Lancashire County Council	Highways (Design)	PROJECT TITLE	DRAWN BY	CLIENT No.	Based on Ordnance Survey mapping with the permission of the Controller of Her Majesty's Stationary Office. © Crown copyright. Unauthorised reproduction infringes Crown copyright and may lead to prosecution or civil proceedings. Lancashire County Council Licence No. LA100023320.						
	 SCALE BAR (PLOTTED mm)	LOWERGATE, CLITHEROE	NA								
ISSUE PURPOSE	TRO	BUS SERVICE IMPROVEMENT SCHEME	CHECKED BY	PG	SCHEME NO.						
		DRAWING TITLE	DATE	DRAWING No.		NO		Date	Amendment Details	Drawn by:	Checked by:
		NO STOPPING EXCEPT BUSES	MAY 2026	13704-LG-001							
			SCALE @ A4	1:250	SHEET No.	4 OF 4	REVISION	Ø	REVISIONS		