



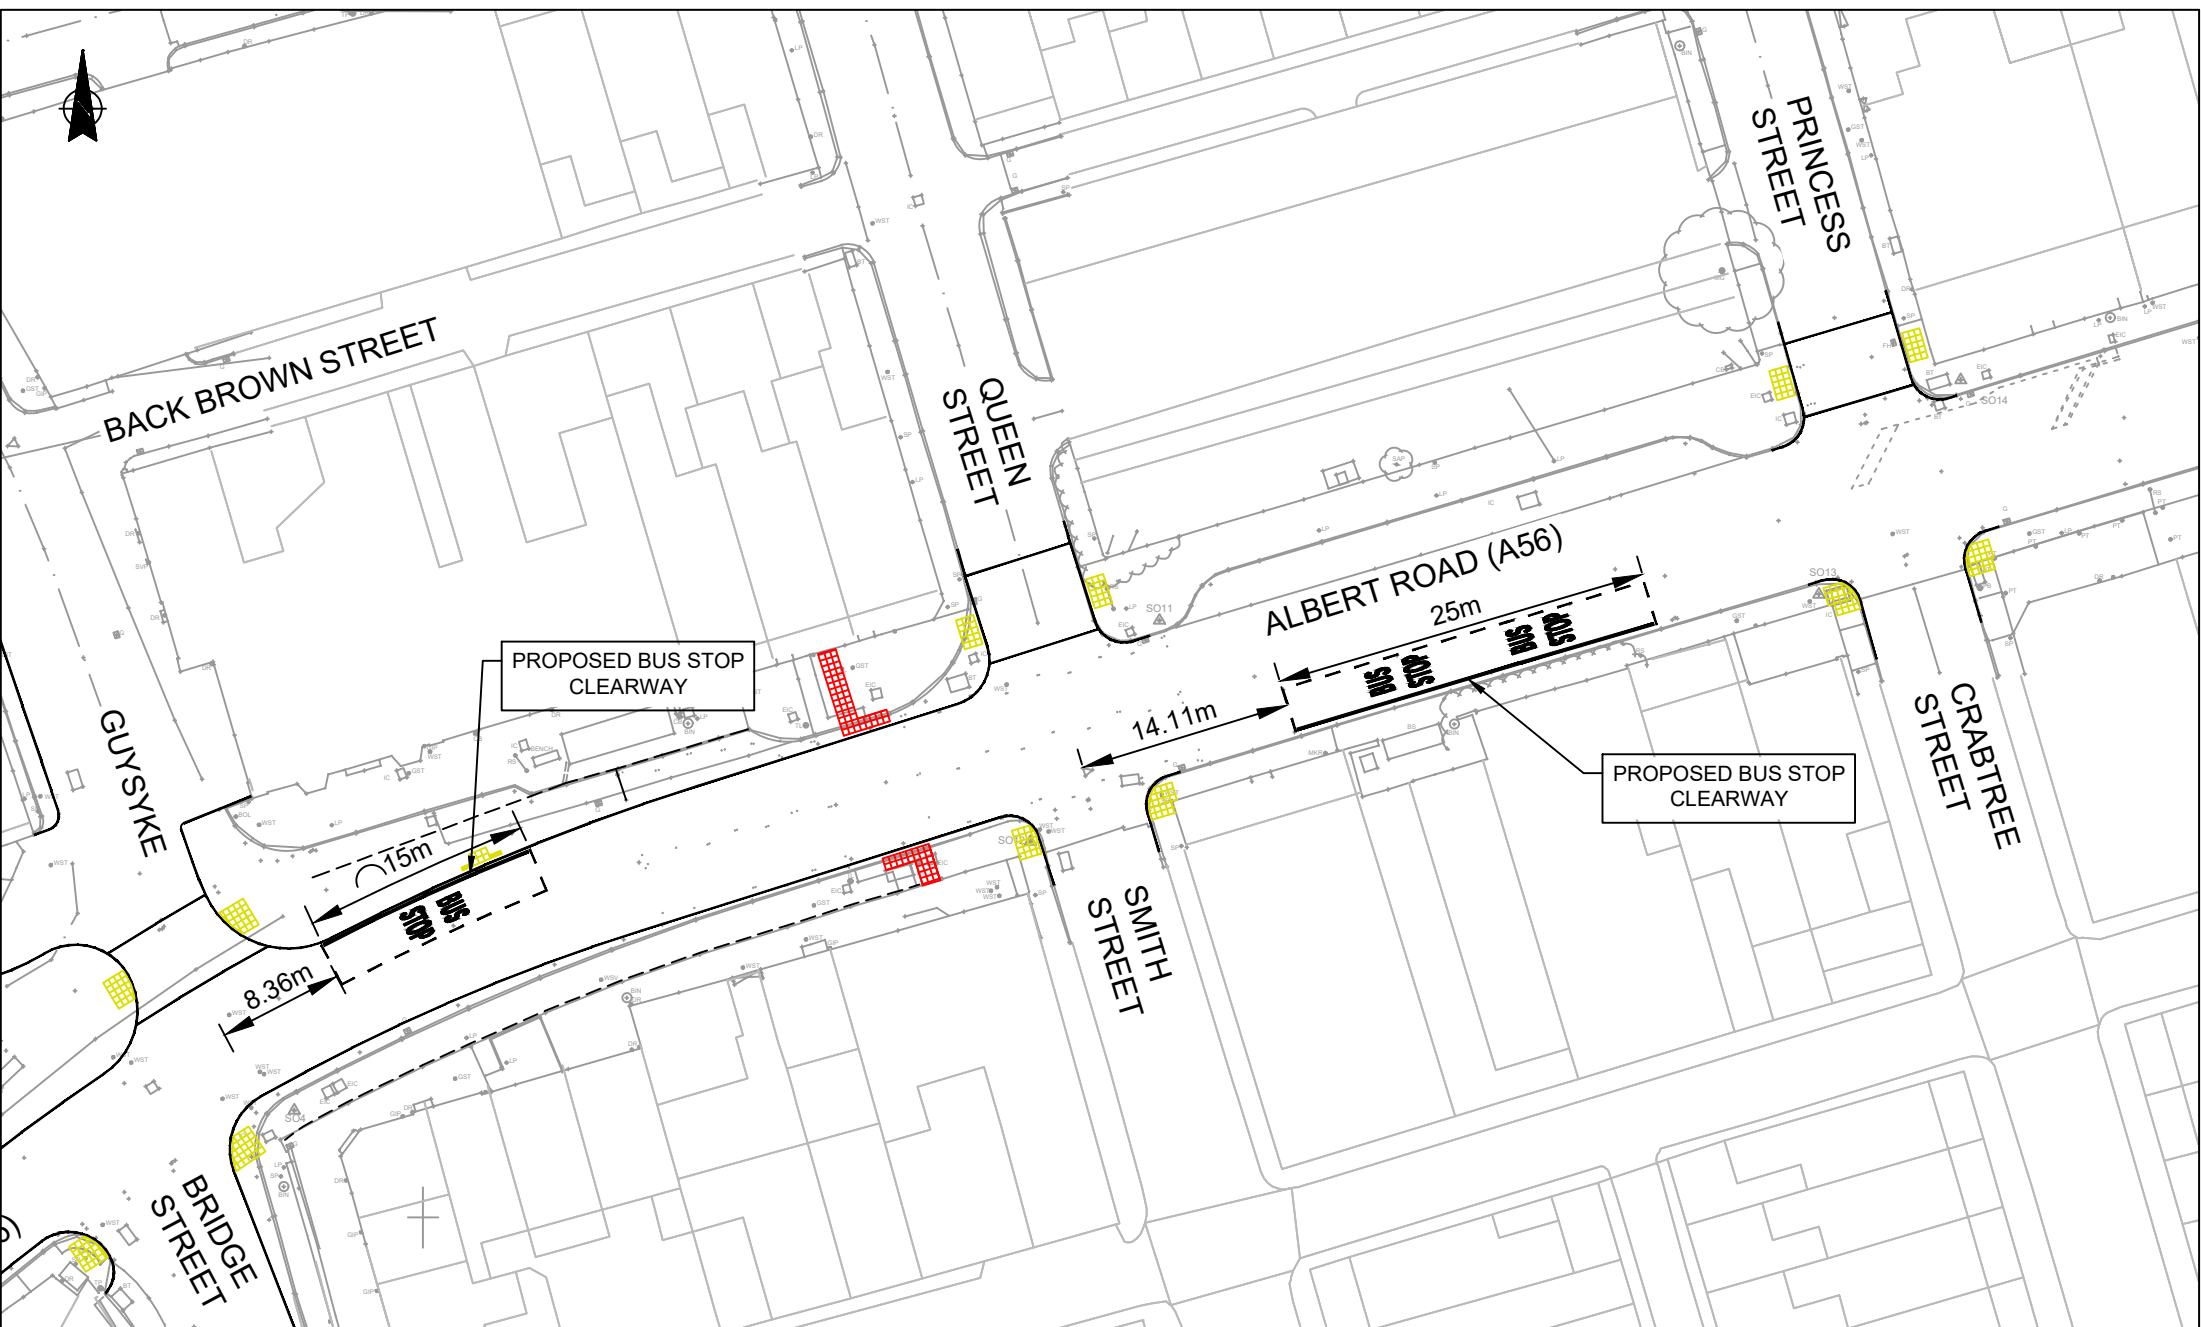

Lancashire County Council  ISSUE PURPOSE	Planning & Environment Infrastructure Delivery Team 0 5 10 20 30 40 50 SCALE BAR (PLOTTED mm)	PROJECT TITLE LUF - COLNE AREA HIGHWAY IMPROVEMENTS DRAWING TITLE PROPOSED BUS STOP CLEARWAYS		DRAWN BY CM CHECKED BY CM DATE 30.06.26 SCALE @ A4 1:500	CLIENT No. - SCHEME NO. B2427722 DRAWING No. B2427722-LCC-PE-01-TRO-DR-005 SHEET No. 5 of 12 REVISION 1	Based on Ordnance Survey mapping with the permission of the Controller of Her Majesty's Stationery Office, © Crown copyright. Unauthorised reproduction infringes Crown copyright and may lead to prosecution or civil proceedings. Lancashire County Council Licence No. LA100023320 NO. Date Amendment Details Drawn by: Checked by: REVISIONS
--	--	--	--	--	---	---

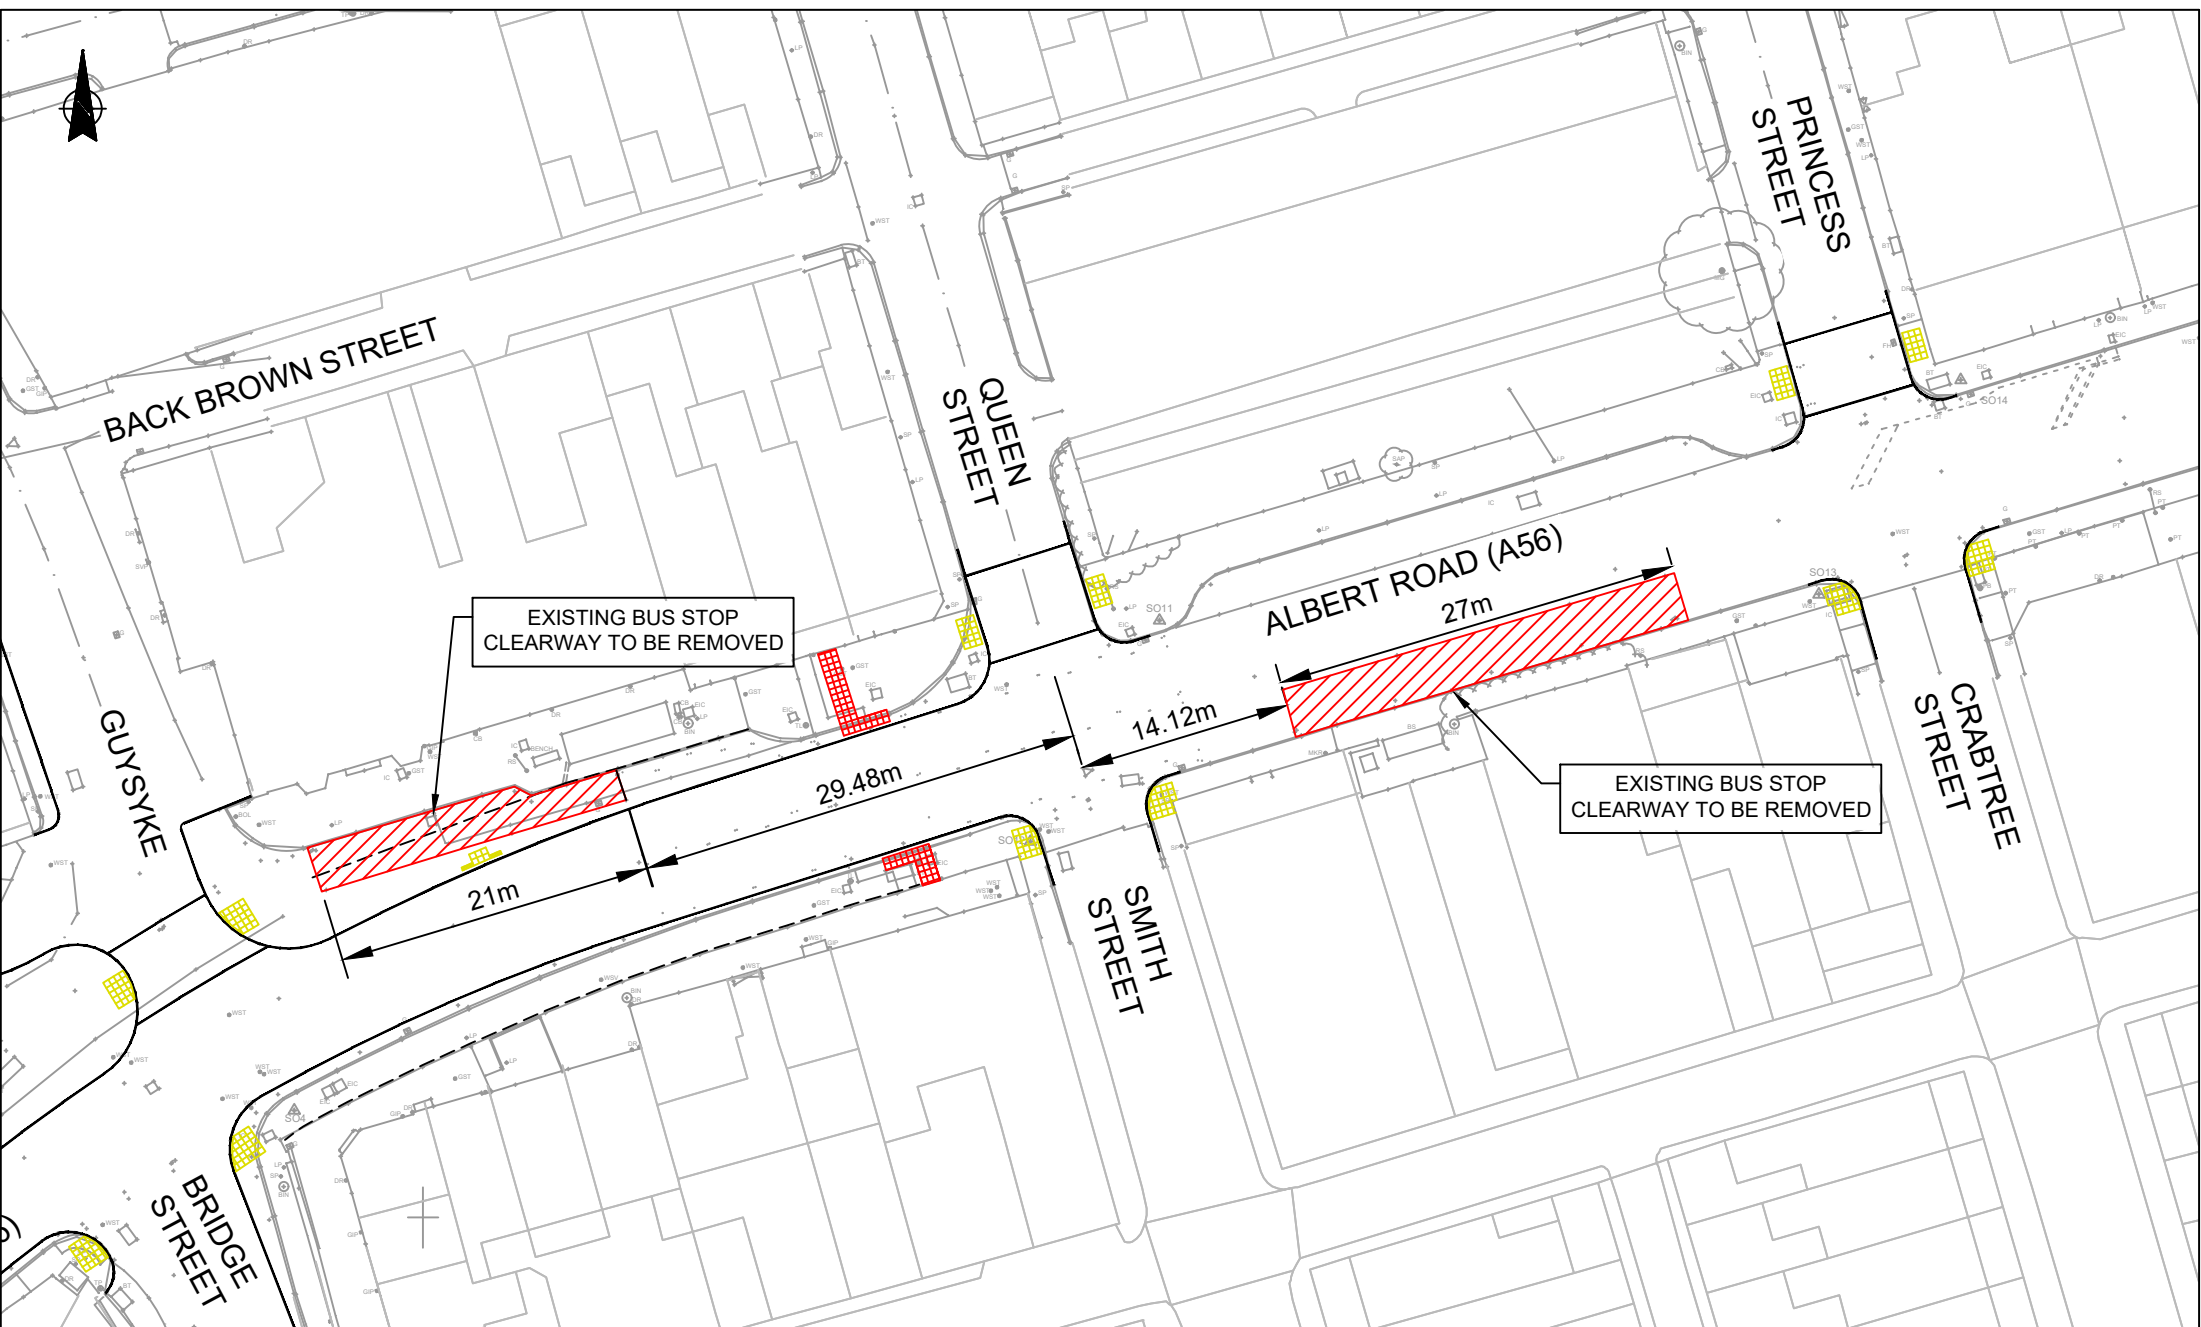

Lancashire County Council  ISSUE PURPOSE	Planning & Environment Infrastructure Delivery Team 0 5 10 20 30 40 50 SCALE BAR (PLOTTED mm)	PROJECT TITLE		DRAWN BY		CLIENT No.		Based on Ordnance Survey mapping with the permission of the Controller of Her Majesty's Stationery Office, © Crown copyright. Unauthorised reproduction infringes Crown copyright and may lead to prosecution or civil proceedings. Lancashire County Council Licence No. LA100023320							
	LUF - COLNE AREA		CM		-										
	HIGHWAY IMPROVEMENTS		CHECKED BY		SCHEME NO.										
	DRAWING TITLE		CM		B2427722										
REMOVAL OF BUS STOP CLEARWAYS		DATE		DRAWING No.		NO.		Date		Amendment Details		Drawn by:		Checked by:	
		30.06.26		B2427722-LCC-PE-01-TRO-DR-004											
		SCALE @ A4		REVISION		SHEET No.		4 of 12		1		REVISIONS			
		1:500													