


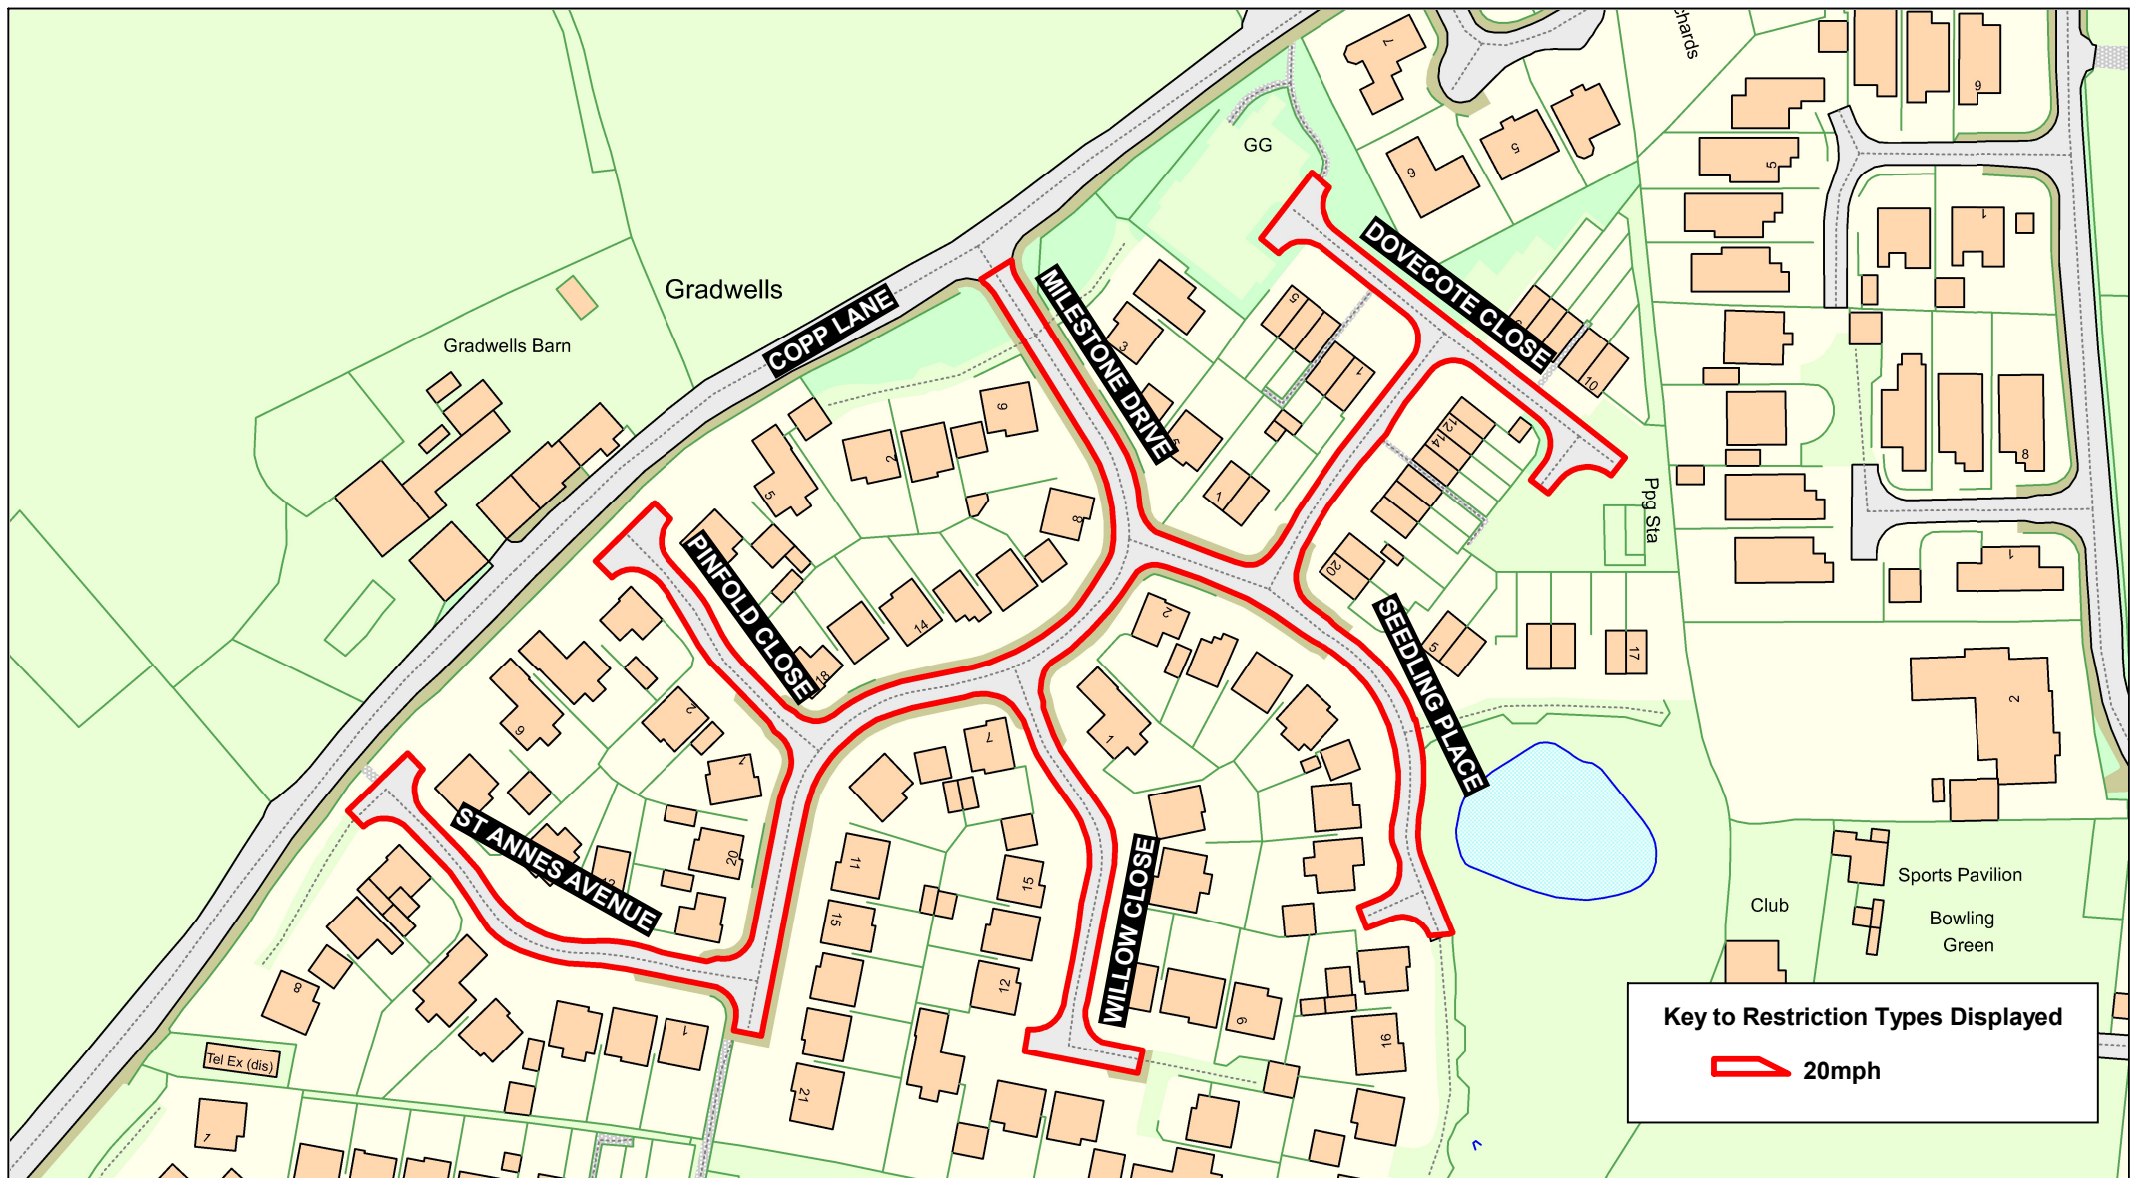

Key to Restriction Types Displayed

 20mph

Crown copyright and database rights 2023
OS AC0000850590
Lancashire County Council
Licence No. AC0000850590


Matt Townsend
Director of Highways
and Transport

P.O. Box 100, County Hall,
PRESTON PR1 0LD



SCALE	1 : 1500
DATE	17/07/2026
DRAWING No.	S26-27(12)SLO1
DRAWN BY	CD
	Scale with care as distortion may occur



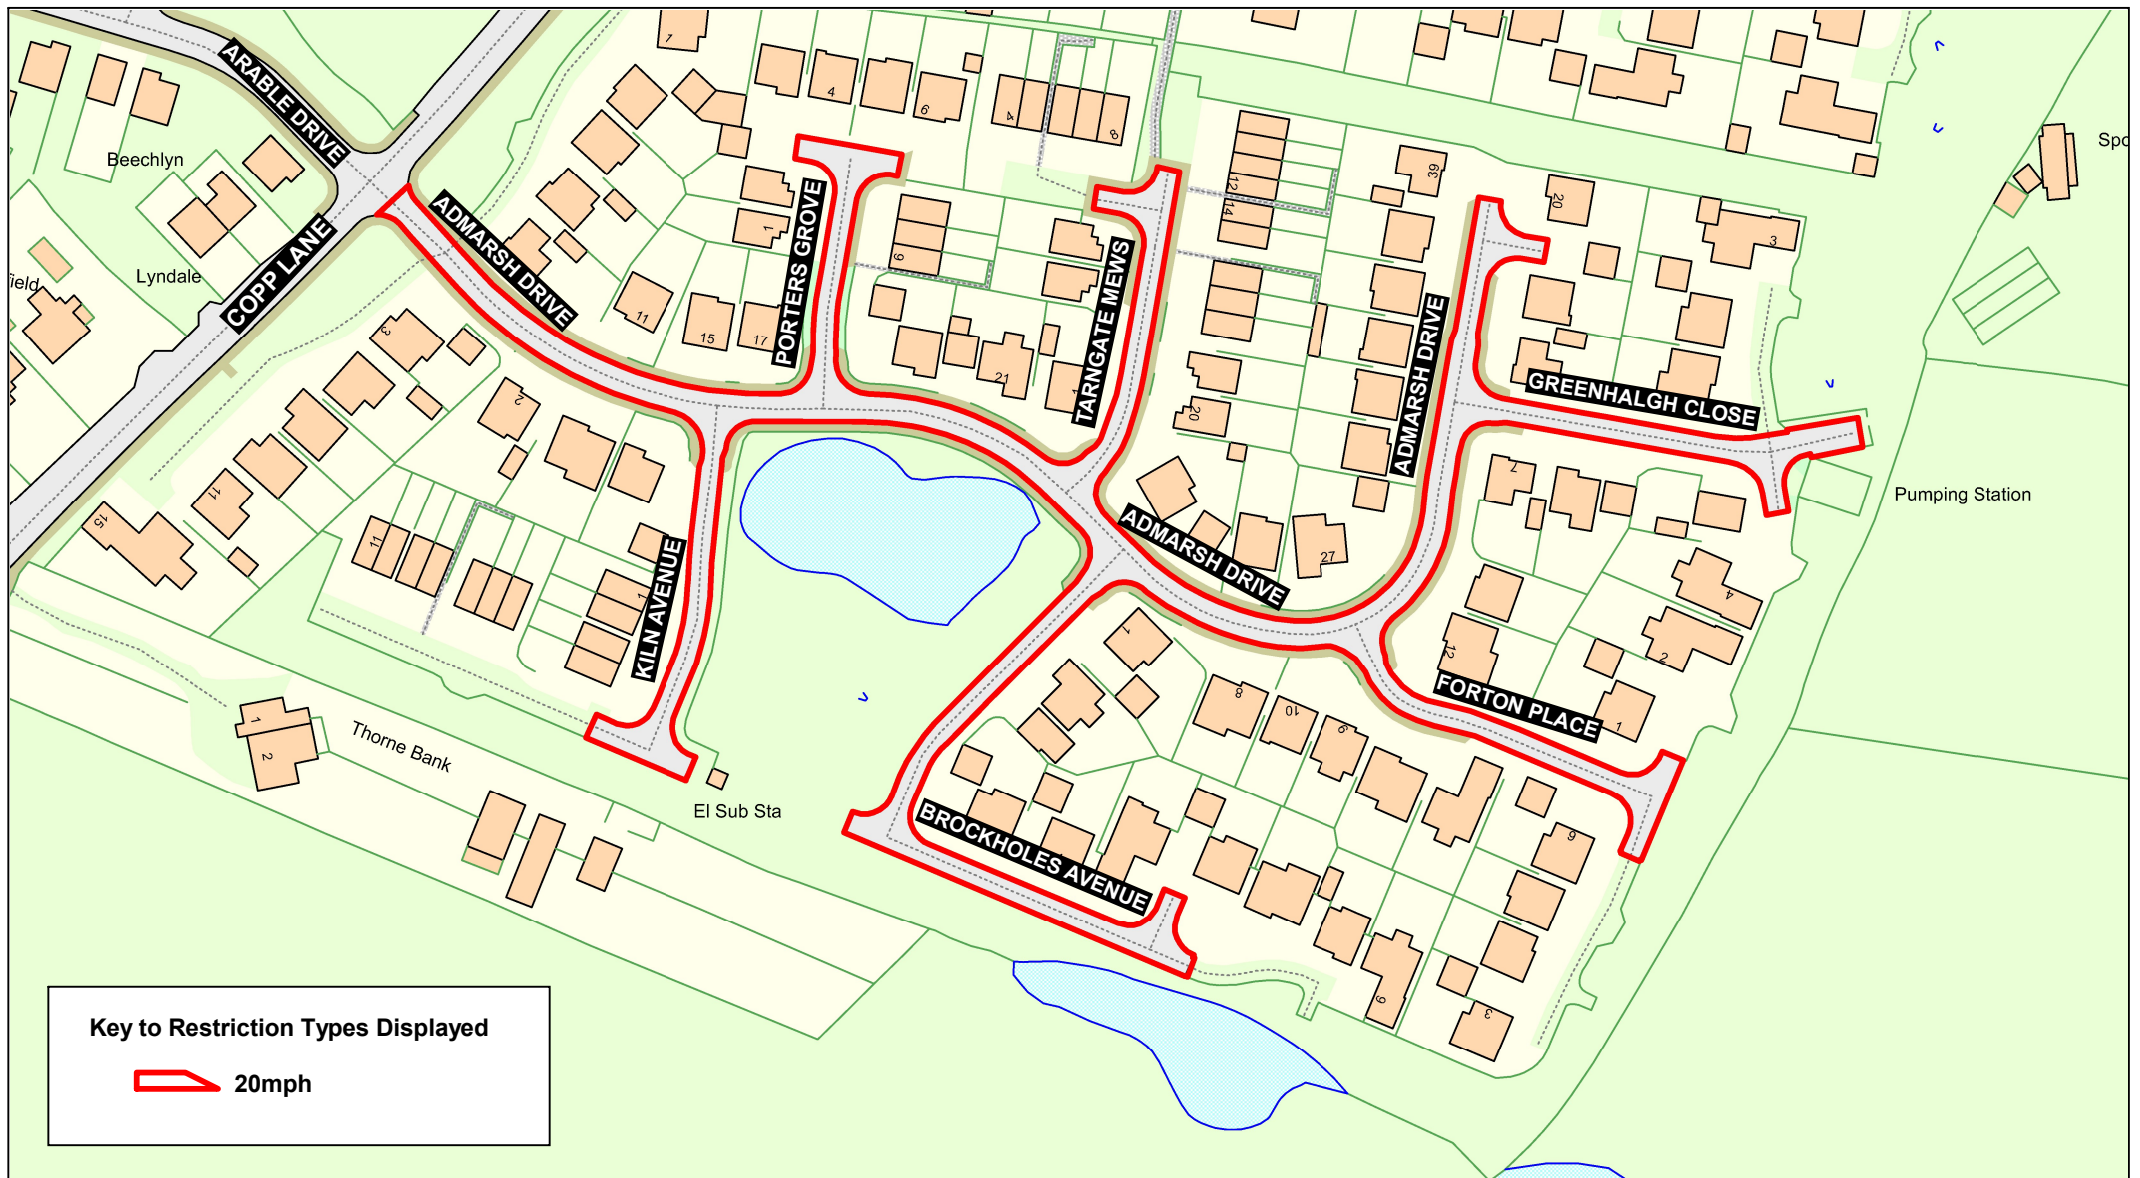

SCALE	1 : 1500
DATE	17/07/2026
DRAWING No.	S26-27(12)SLO2
DRAWN BY	CD
Scale with care as distortion may occur	