
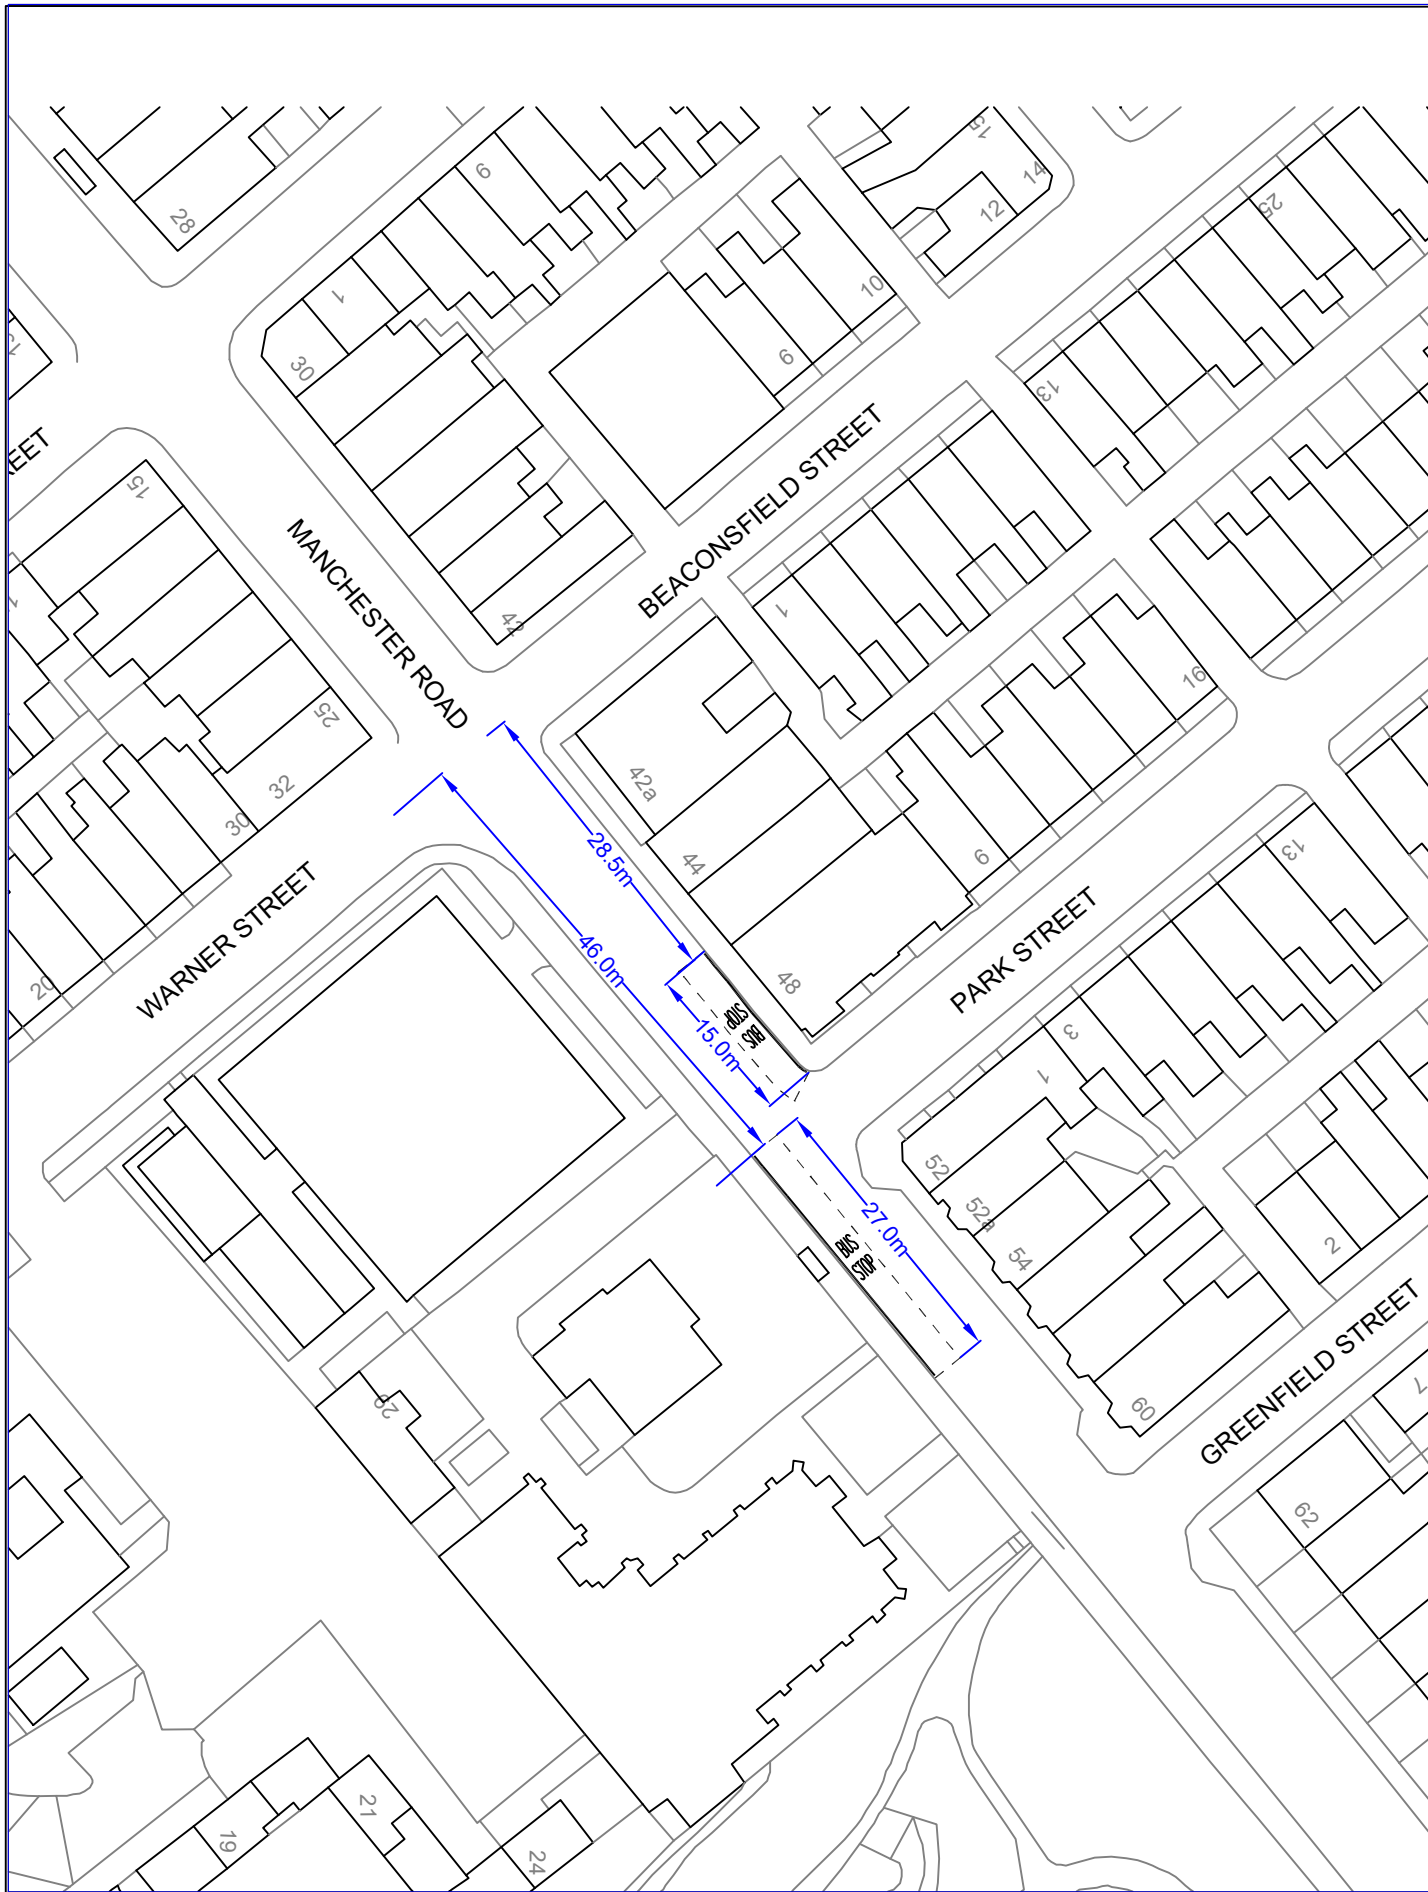


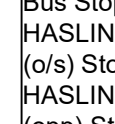

No.	Date	Amendment Details		Drawn by	Checked by	Introduction of a Bus Stop Clearway		Bus Stop Clearway HASLINGDEN, Health Centre (o/s) Stop ID 25001377 and; HASLINGDEN, Health Centre (opp) Stop ID 25001372
REVISIONS								
Lancashire County Council  Highways and Transport						LOCATION		
© Crown copyright [and database rights] 2023 OS AC0000850590						Manchester Road, Haslingden		
SCALE						DATE	Drawn by	
NTS								