


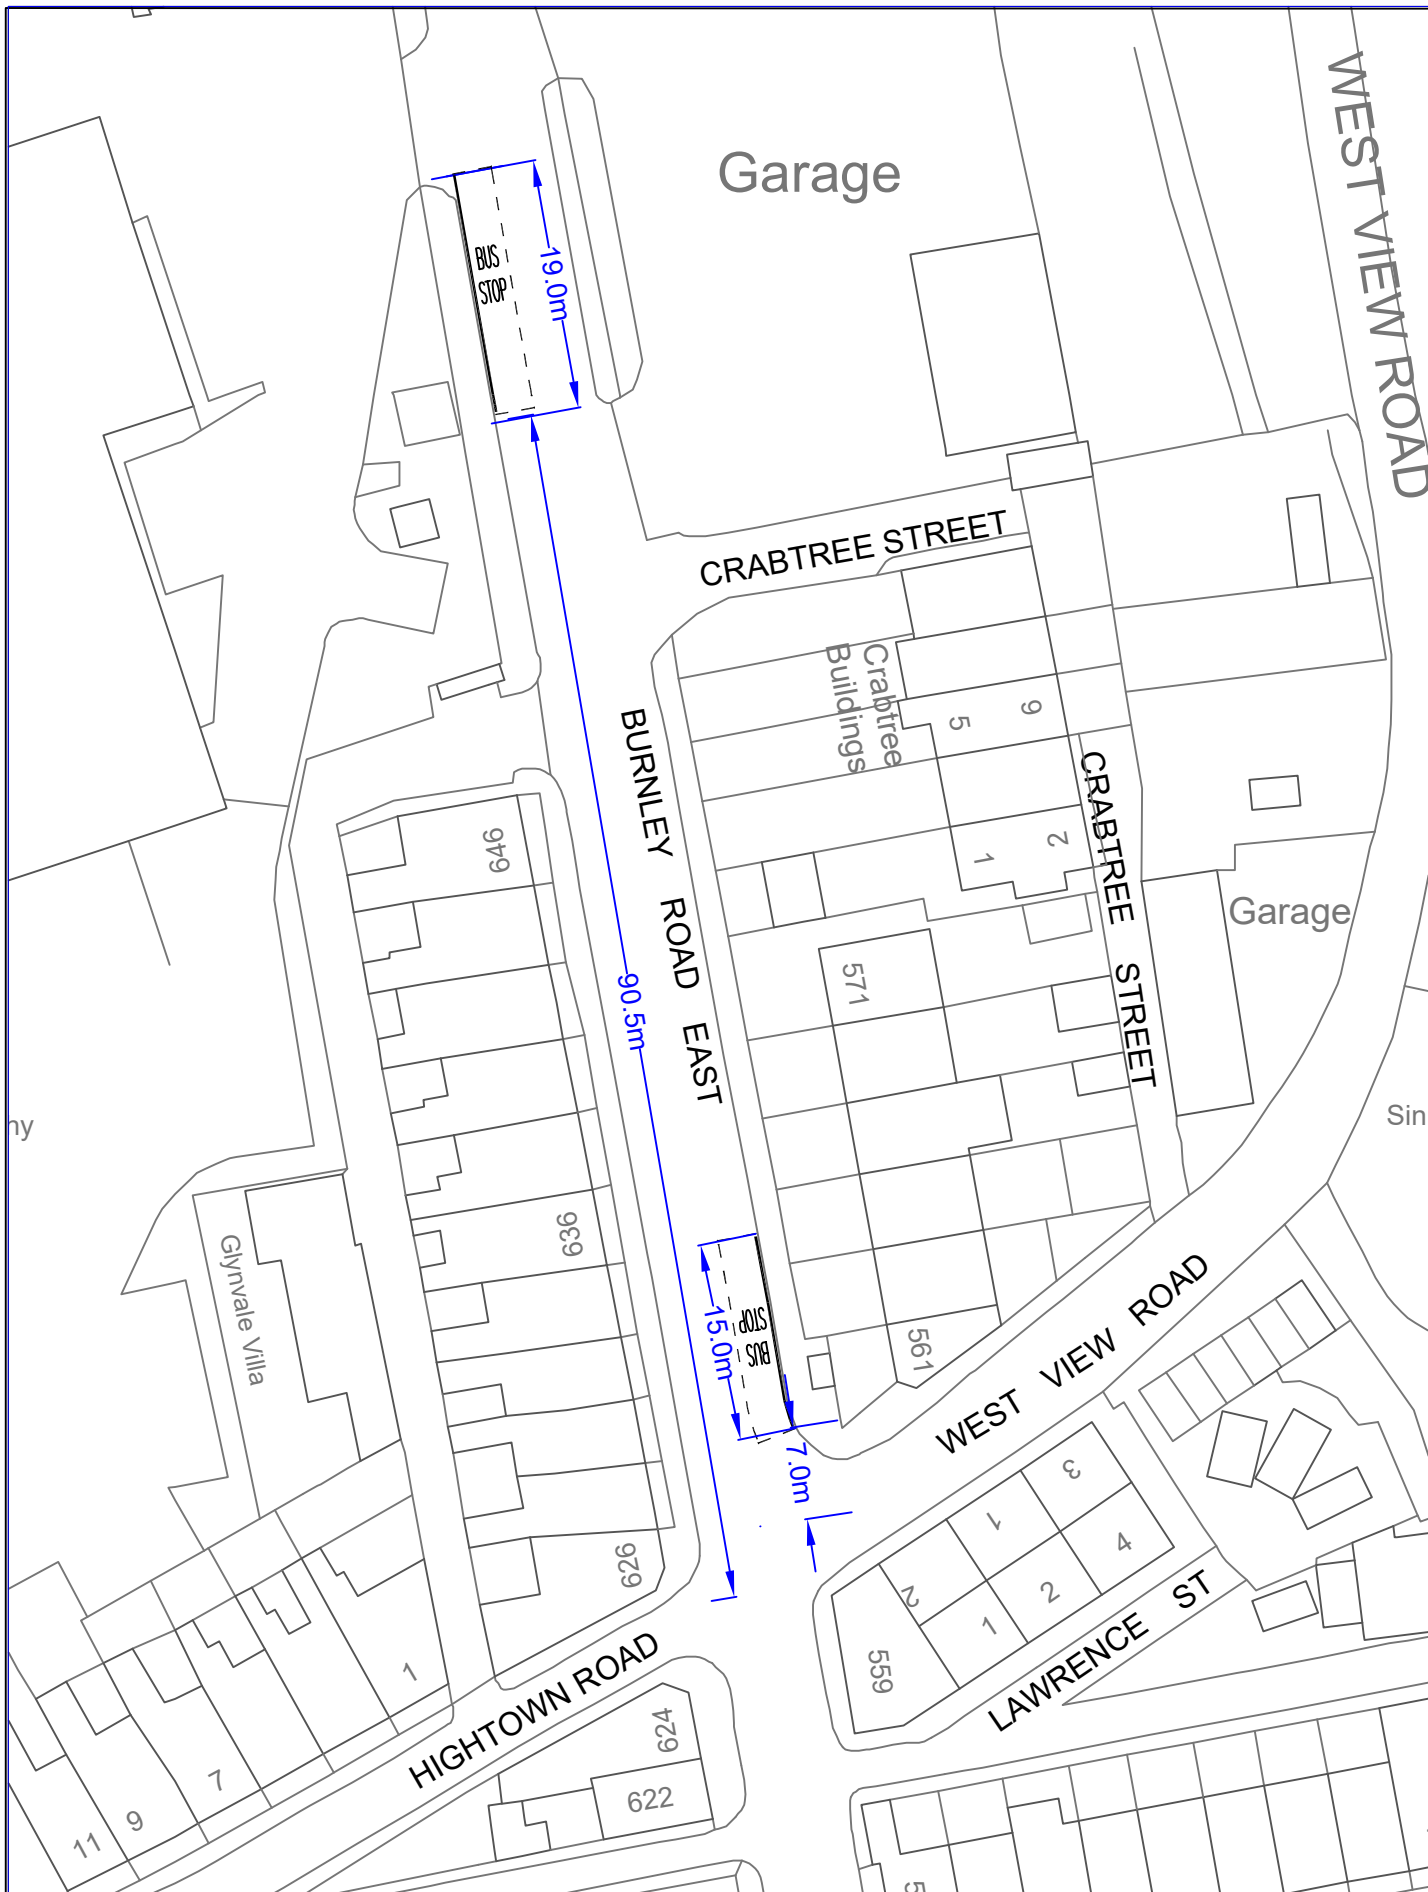

No.	Date	Amendment Details	Drawn by	Checked by	Introduction of a Bus Stop Clearway		Bus Stop Clearway WHITEWELL BOTTOM, West View Road (opp) Stop ID 2500LAA07101 WHITEWELL BOTTOM, West View Road (by) Stop ID 2500LAA07100
REVISIONS							
Lancashire County Council  Highways and Transport					LOCATION		
					Burnley Road East, Ratwenstall		
© Crown copyright [and database rights] 2023 OS AC0000850590					SCALE NTS	DATE	