


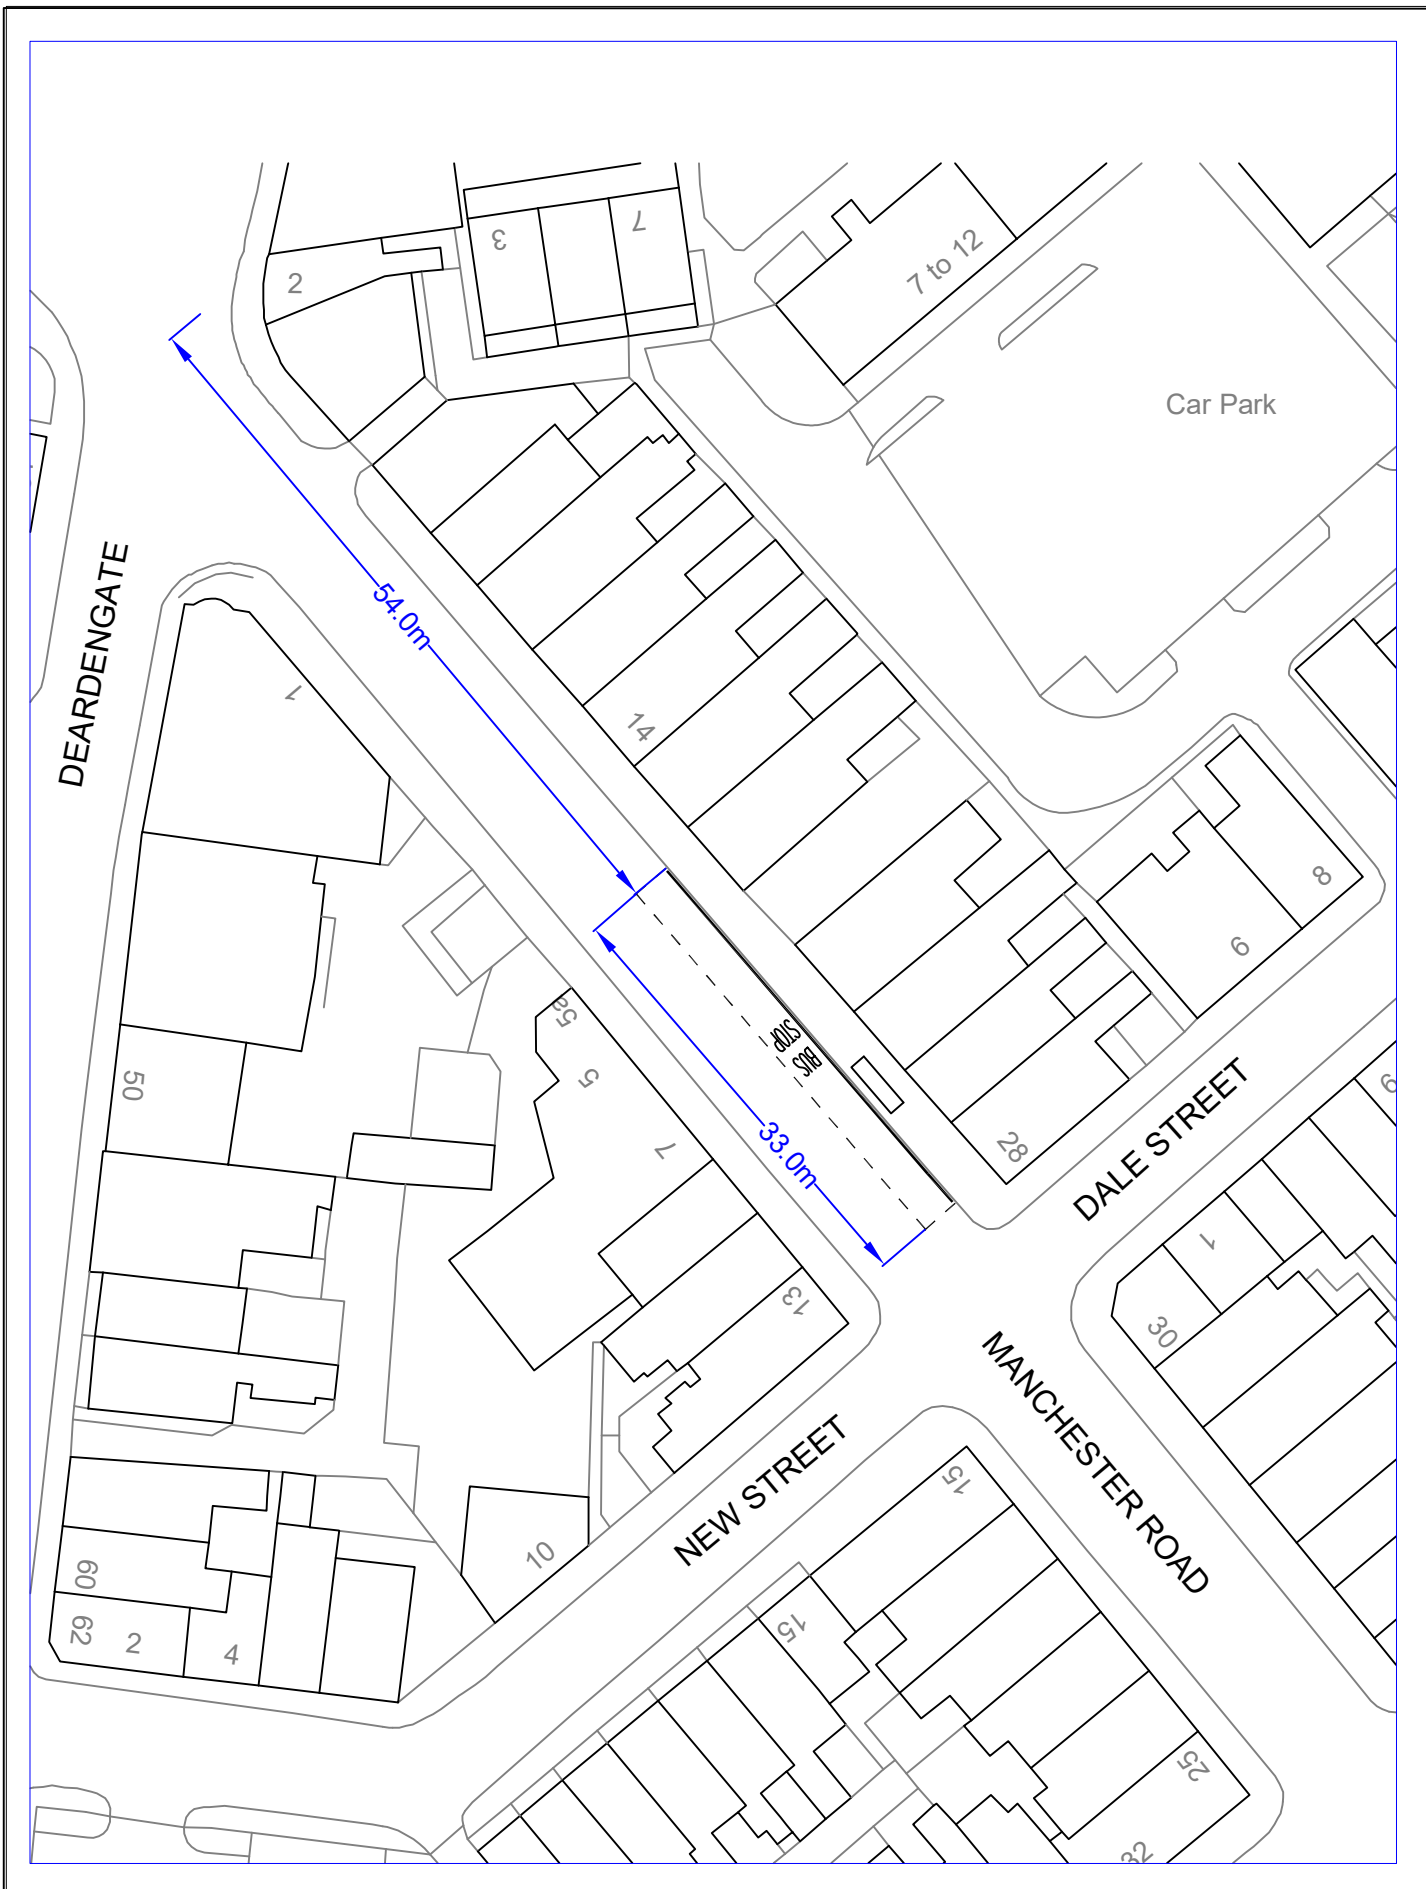

No.	Date	Amendment Details	Drawn by	Checked by	Introduction of a Bus Stop Clearway		Bus Stop Clearway HASLINGDEN, Dale Street (by) STOP ID 2500LAA00234
REVISIONS							
Lancashire County Council  Highways and Transport							
					LOCATION		
					Manchester Road, Haslingden		
© Crown copyright [and database rights] 2023 OS AC0000850590					SCALE	DATE	Drawn by
					NTS		