


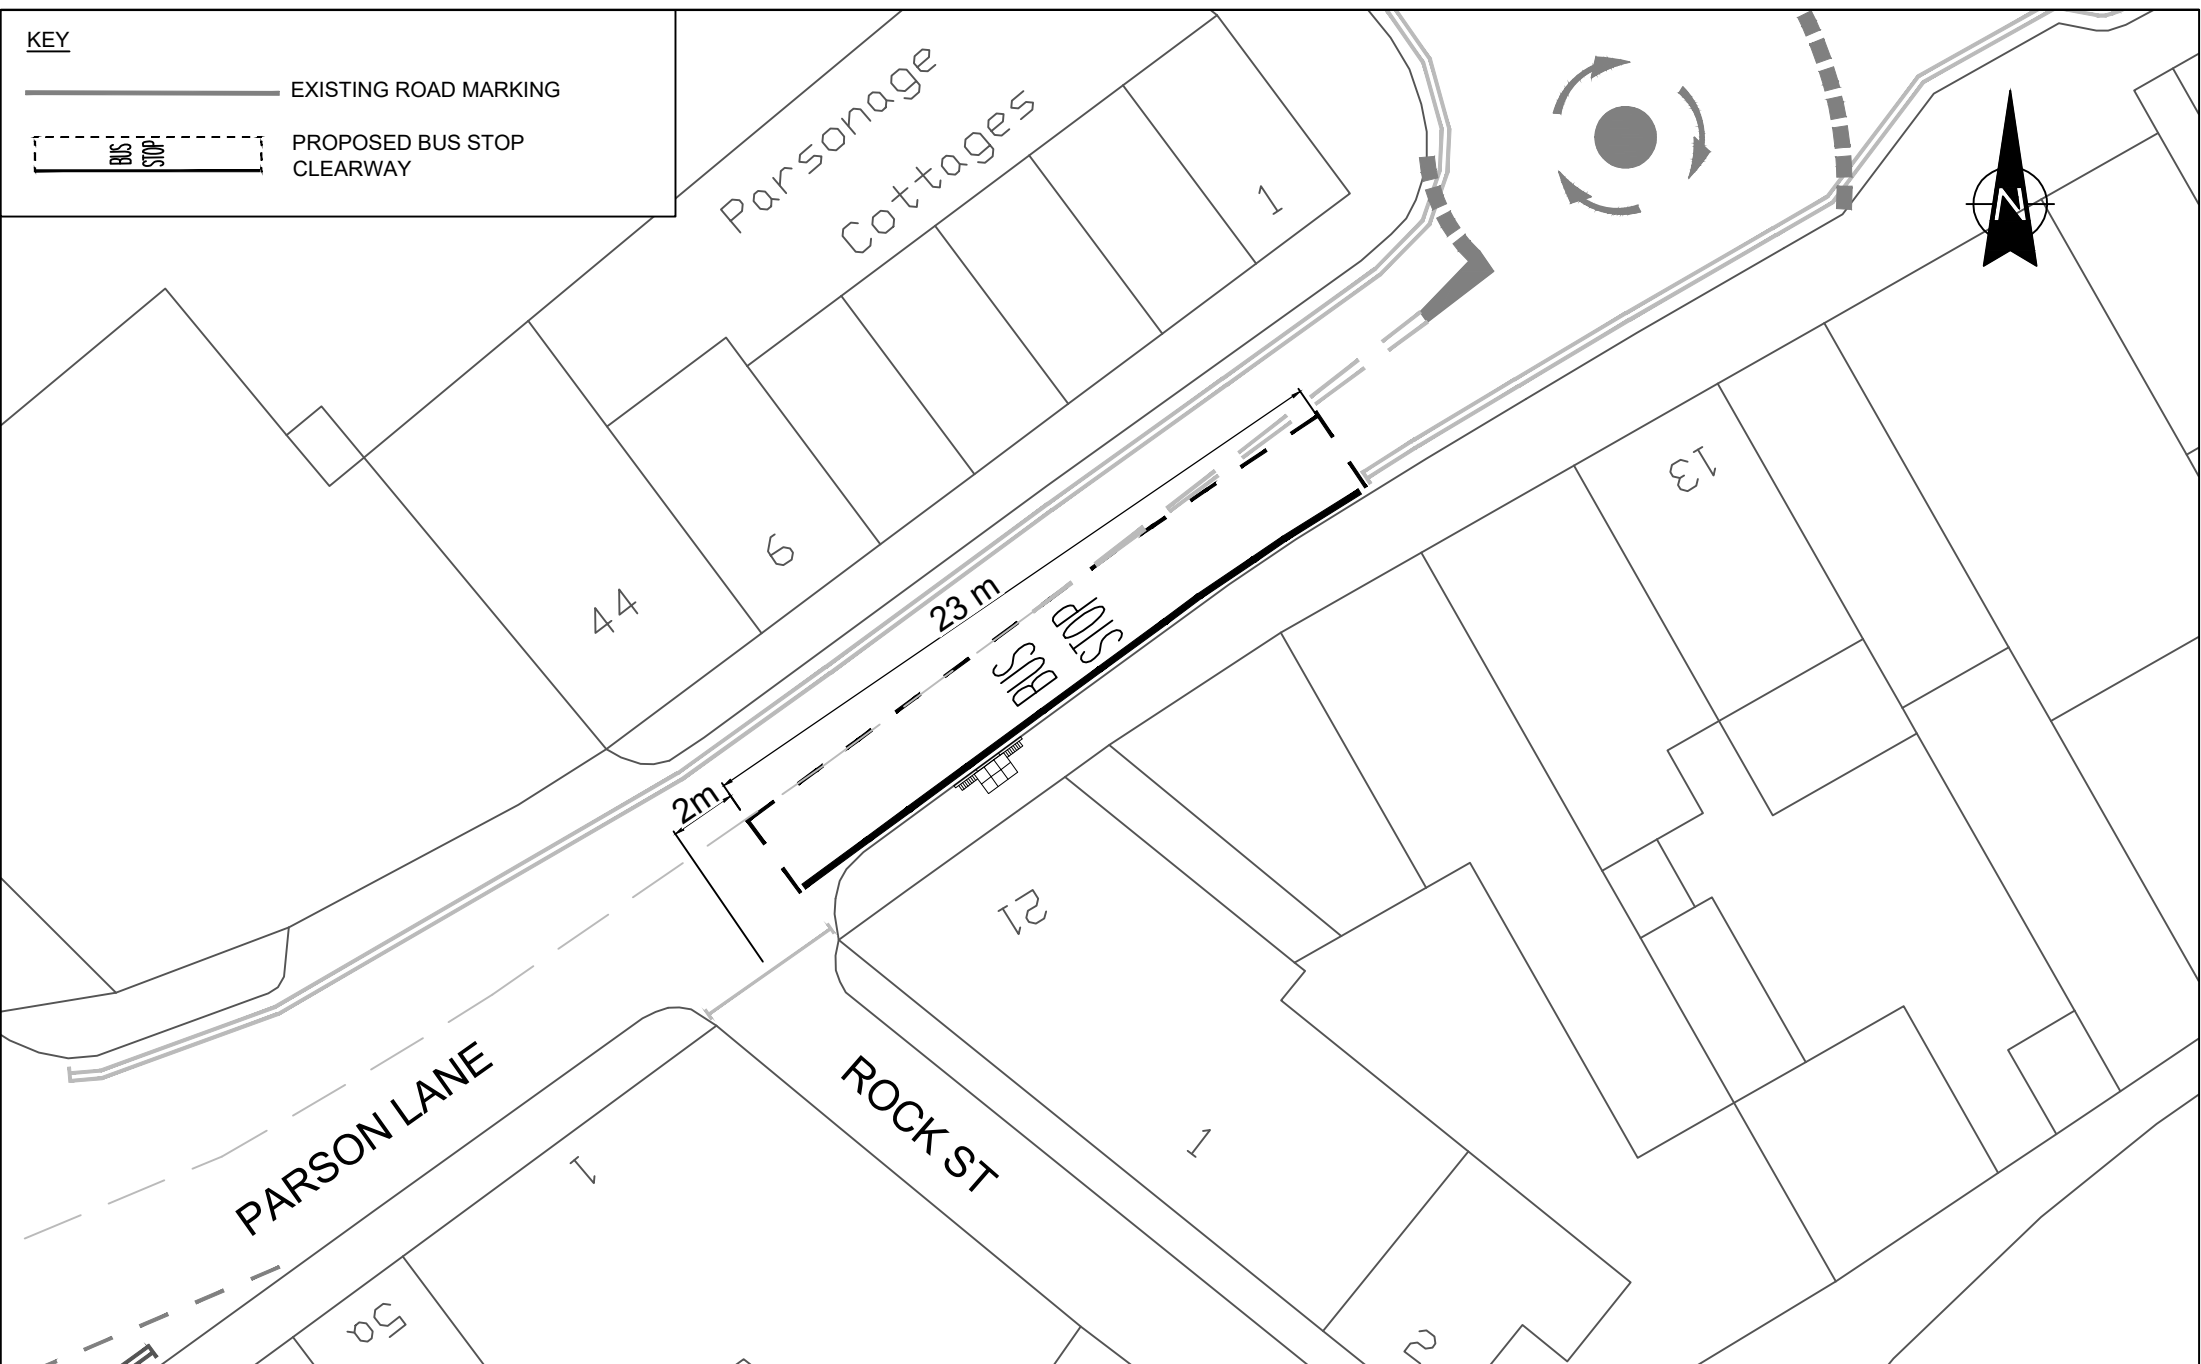

KEY

EXISTING ROAD MARKING

PROPOSED BUS STOP CLEARWAY

Lancashire

County Council

Design and Construction

0

5

10

20

30

40

50

SCALE BAR (PLOTTED mm)

ISSUE PURPOSE

TRO

PROJECT TITLE

PARSON LANE, CLITHEROE

BUS SERVICE IMPROVEMENT SCHEME

DRAWING TITLE

NO STOPPING EXCEPT BUSES

DRAWN BY

NA

CHECKED BY

PG

DATE

MAY 2026

SCALE @ A4

1:250

CLIENT No.

-

SCHEME No.

13704

DRAWING No.

13704-PL-001

SHEET No.

1 OF 1

REVISION

Ø

Based on Ordnance Survey mapping with the permission of the Controller of Her Majesty's Stationary Office. © Crown copyright. Unauthorised reproduction infringes Crown copyright and may lead to prosecution or civil proceedings. Lancashire County Council Licence No. LA100023320

NO

Date

Amendment Details

Drawn by:

Checked by:

REVISIONS