



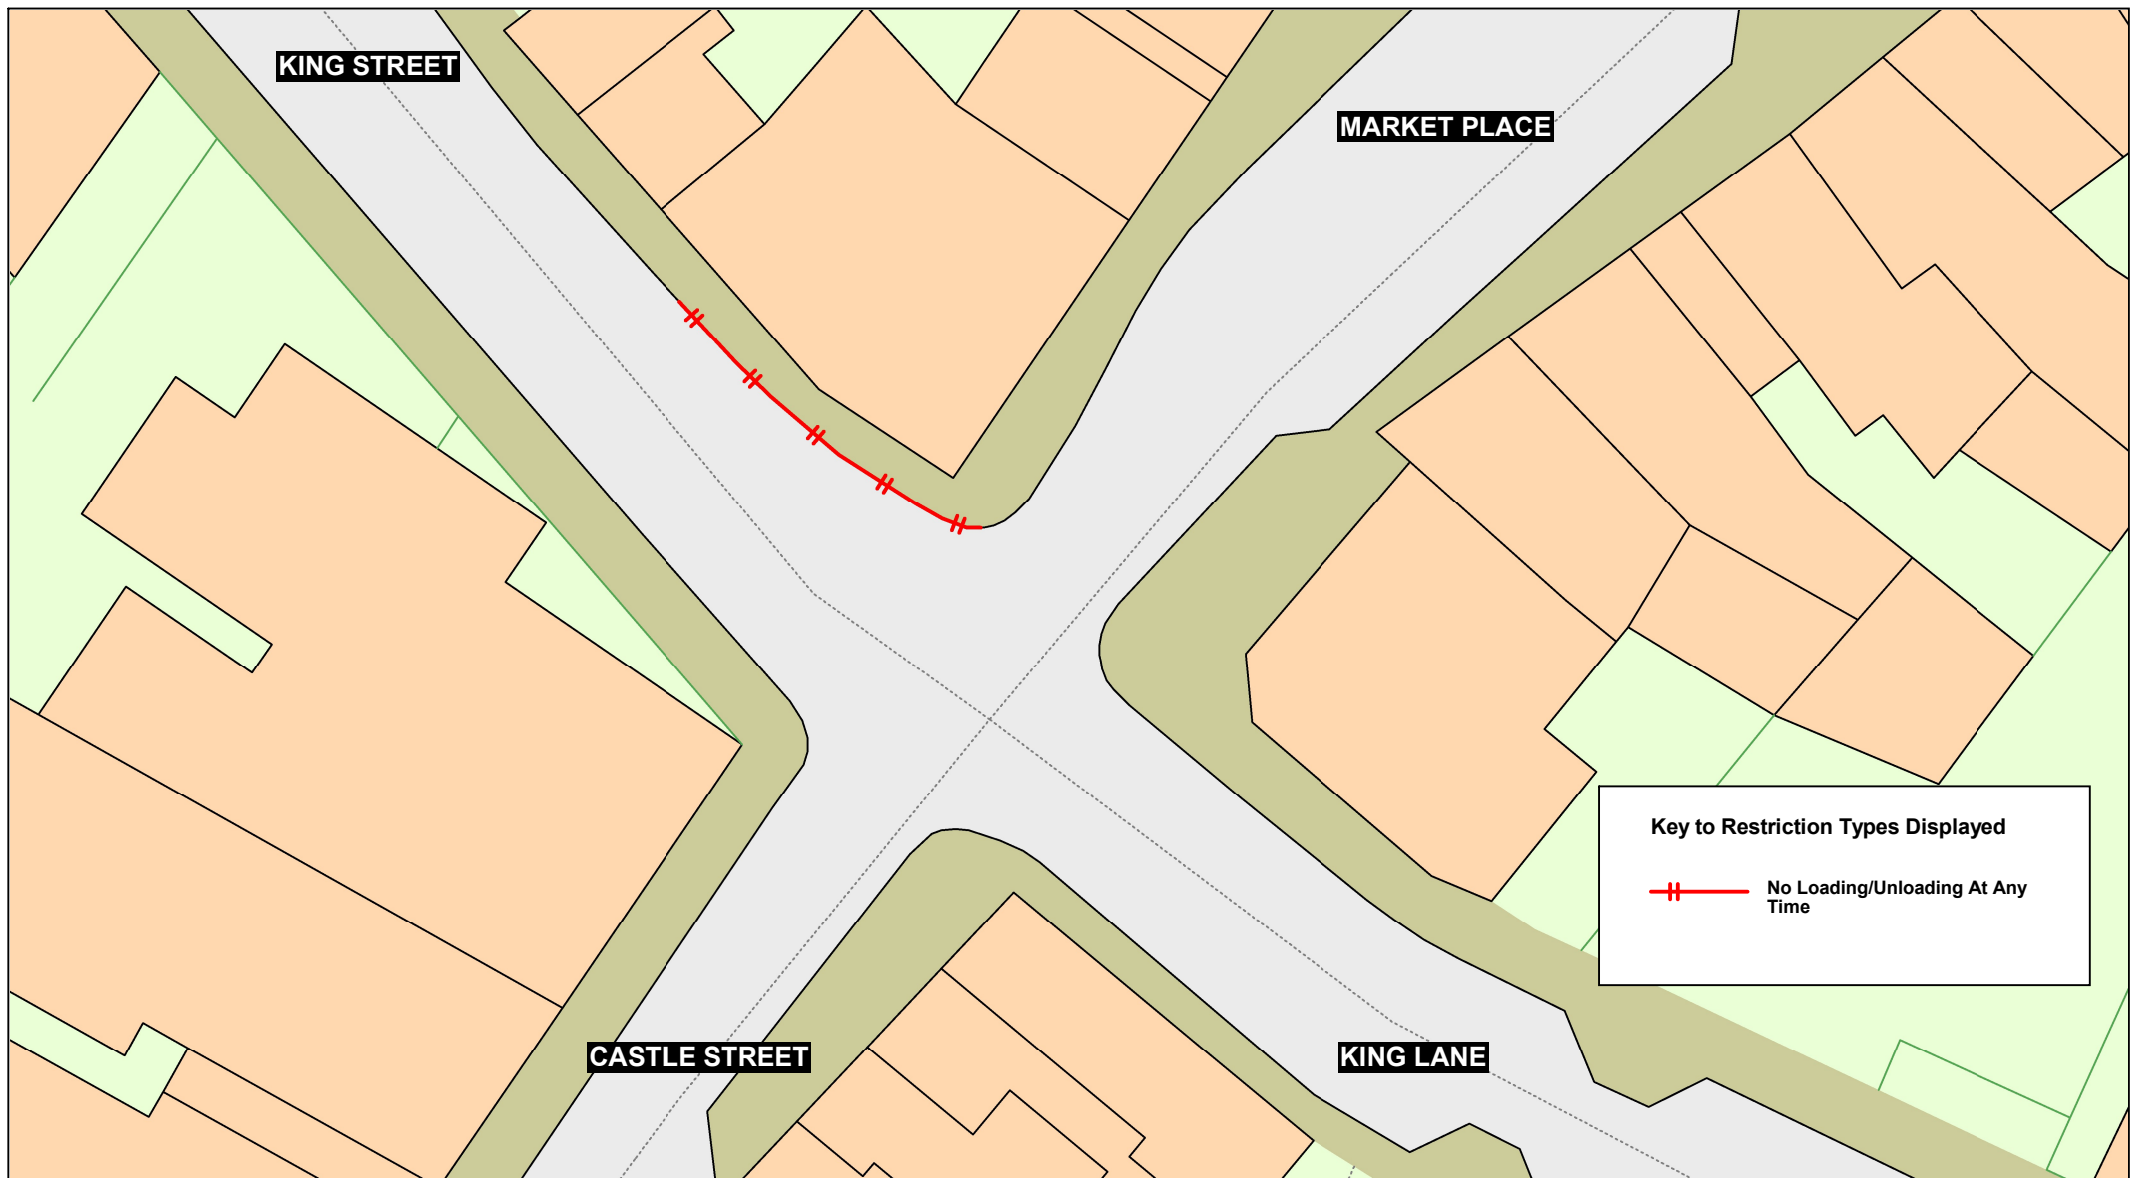


Key to Restriction Types Displayed


 No Loading/Unloading At Any Time

	King Street, Clitheroe		Crown copyright and database rights 2023 OS AC0000850590 Lancashire County Council Licence No. AC0000850590		SCALE	1 : 300
			Matt Townsend Director of Highways and Transport P.O. Box 100, County Hall, PRESTON PR1 0LD		DATE	30/01/2026
					DRAWING No.	C25-26(31)KS1-NA
					DRAWN BY	DN
						Scale with care as distortion may occur

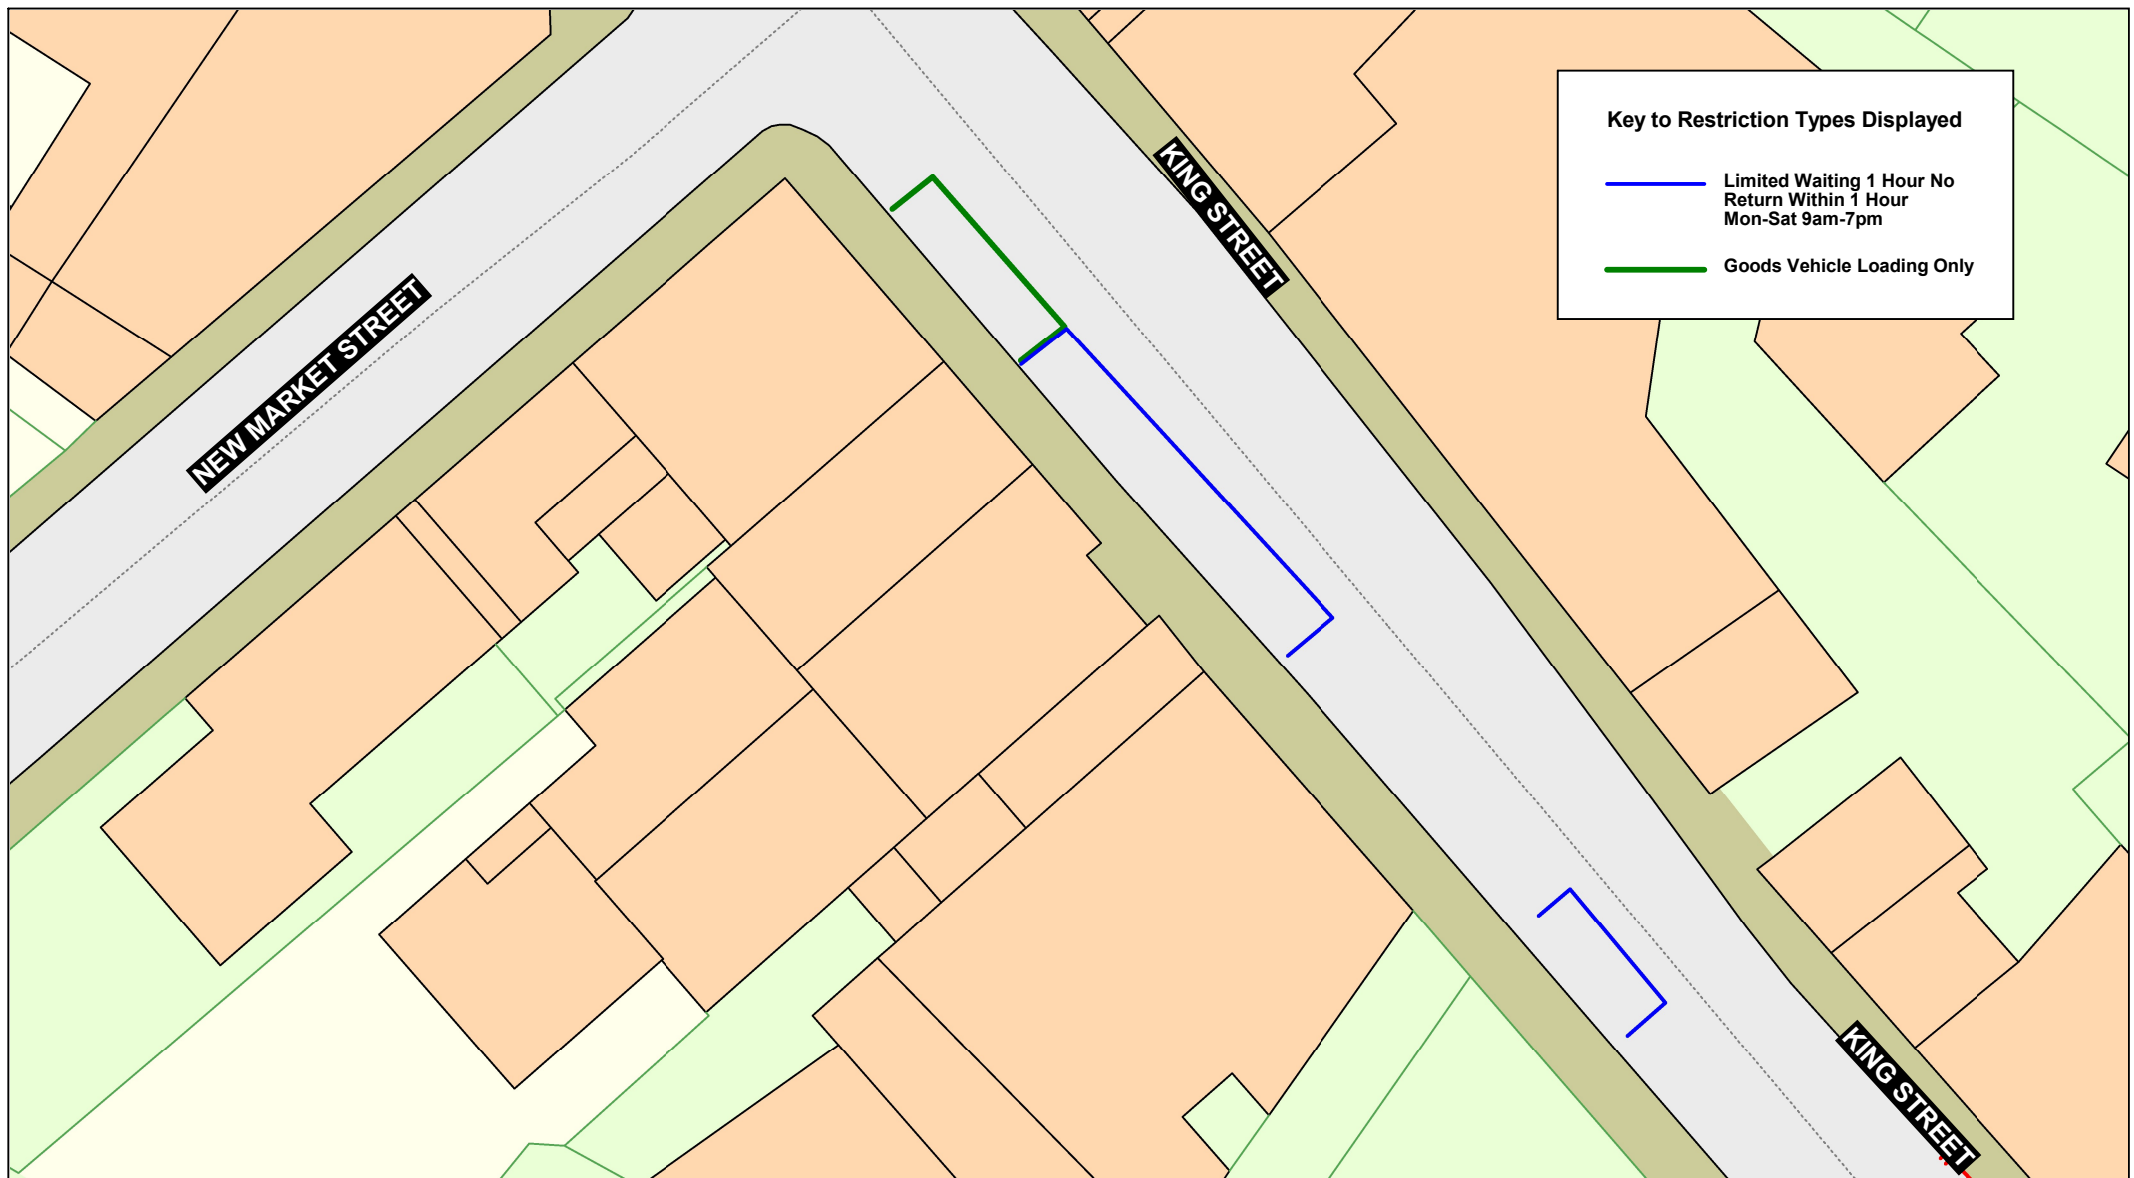

SCALE	1 : 300
DATE	03/02/2026
DRAWING No.	C25-26(31)KS2-NA
DRAWN BY	DN
	Scale with care as distortion may occur

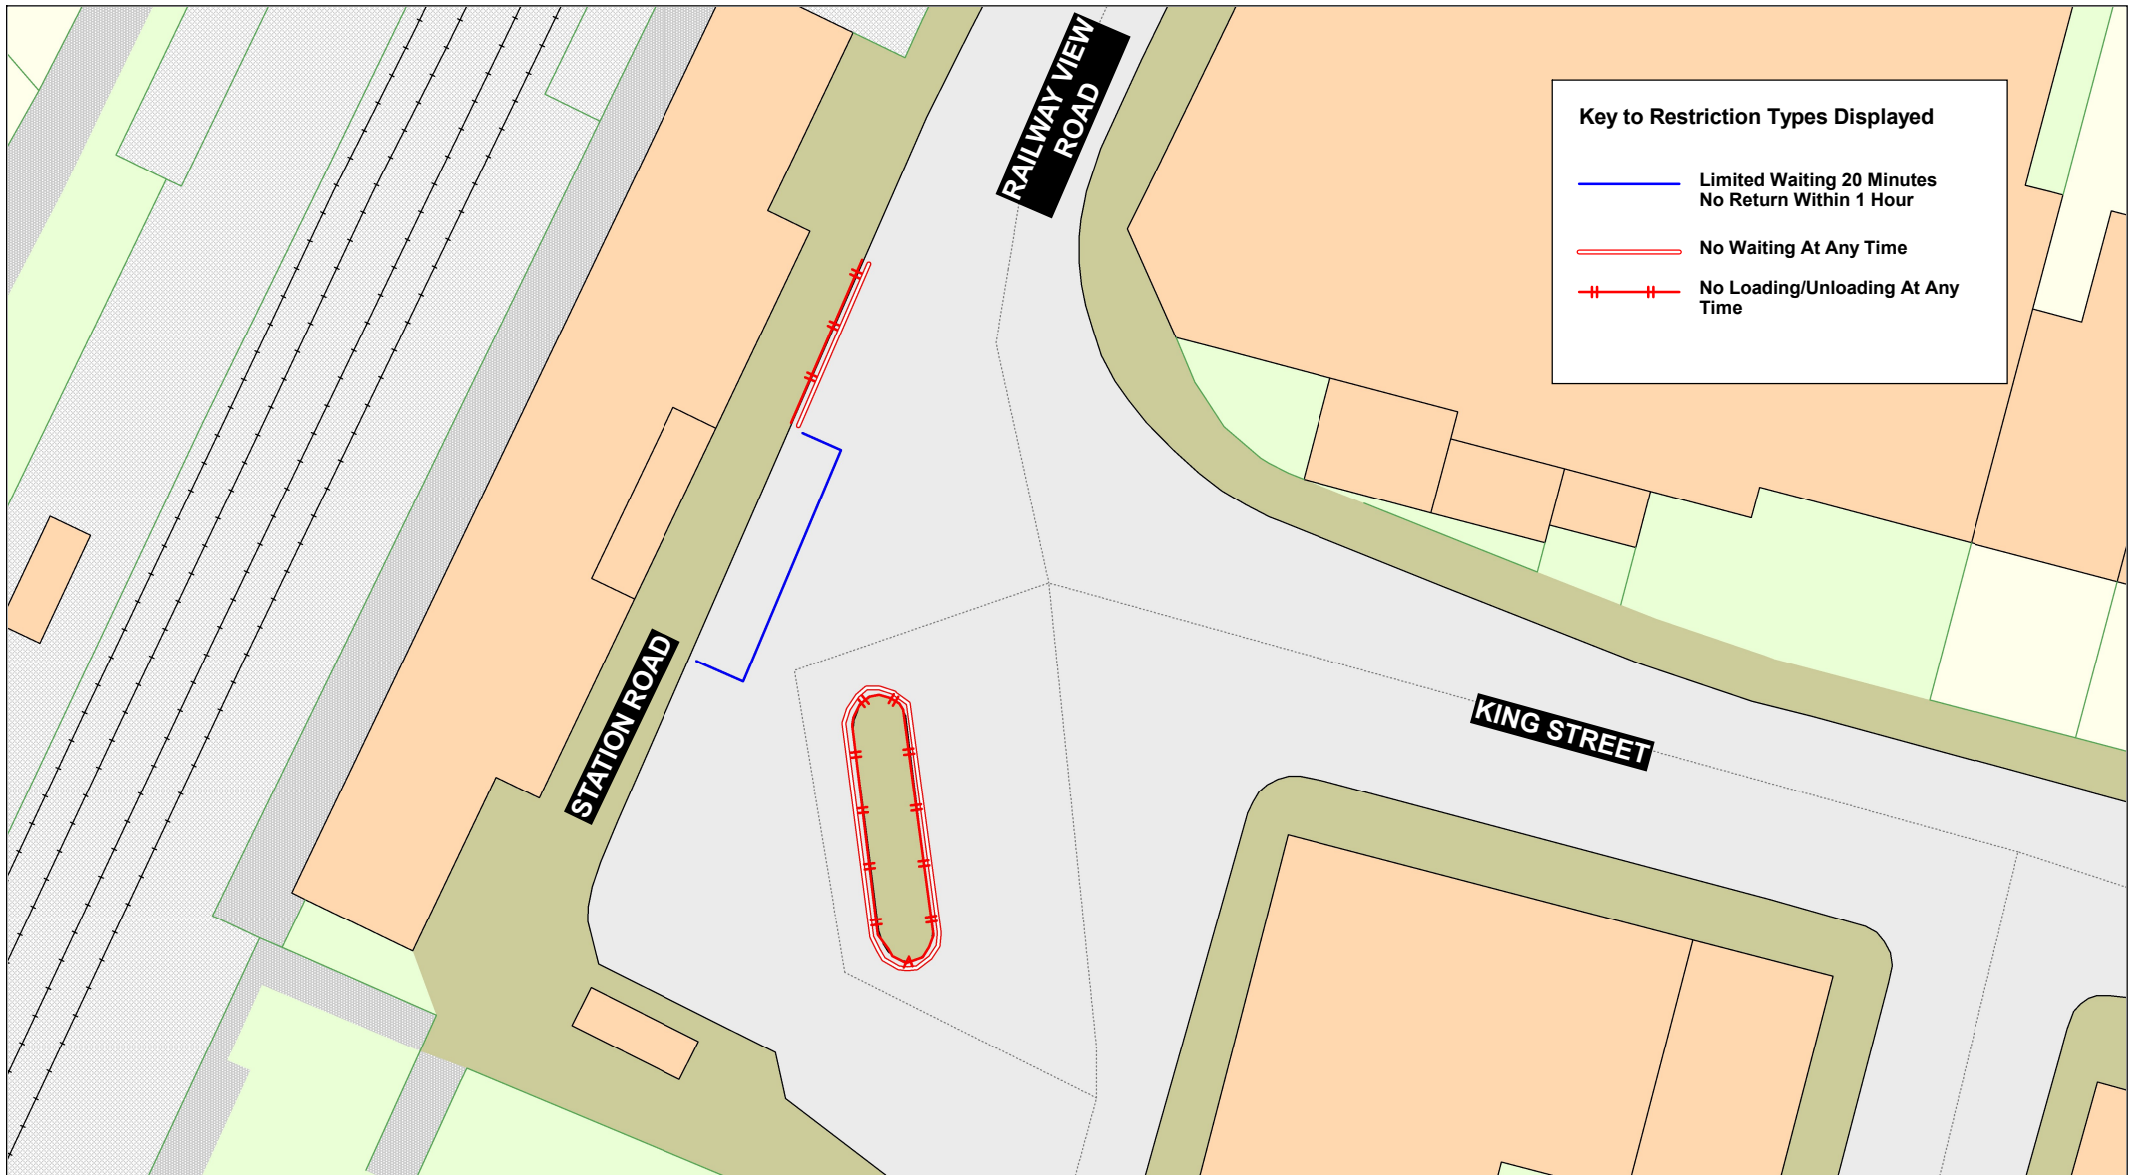

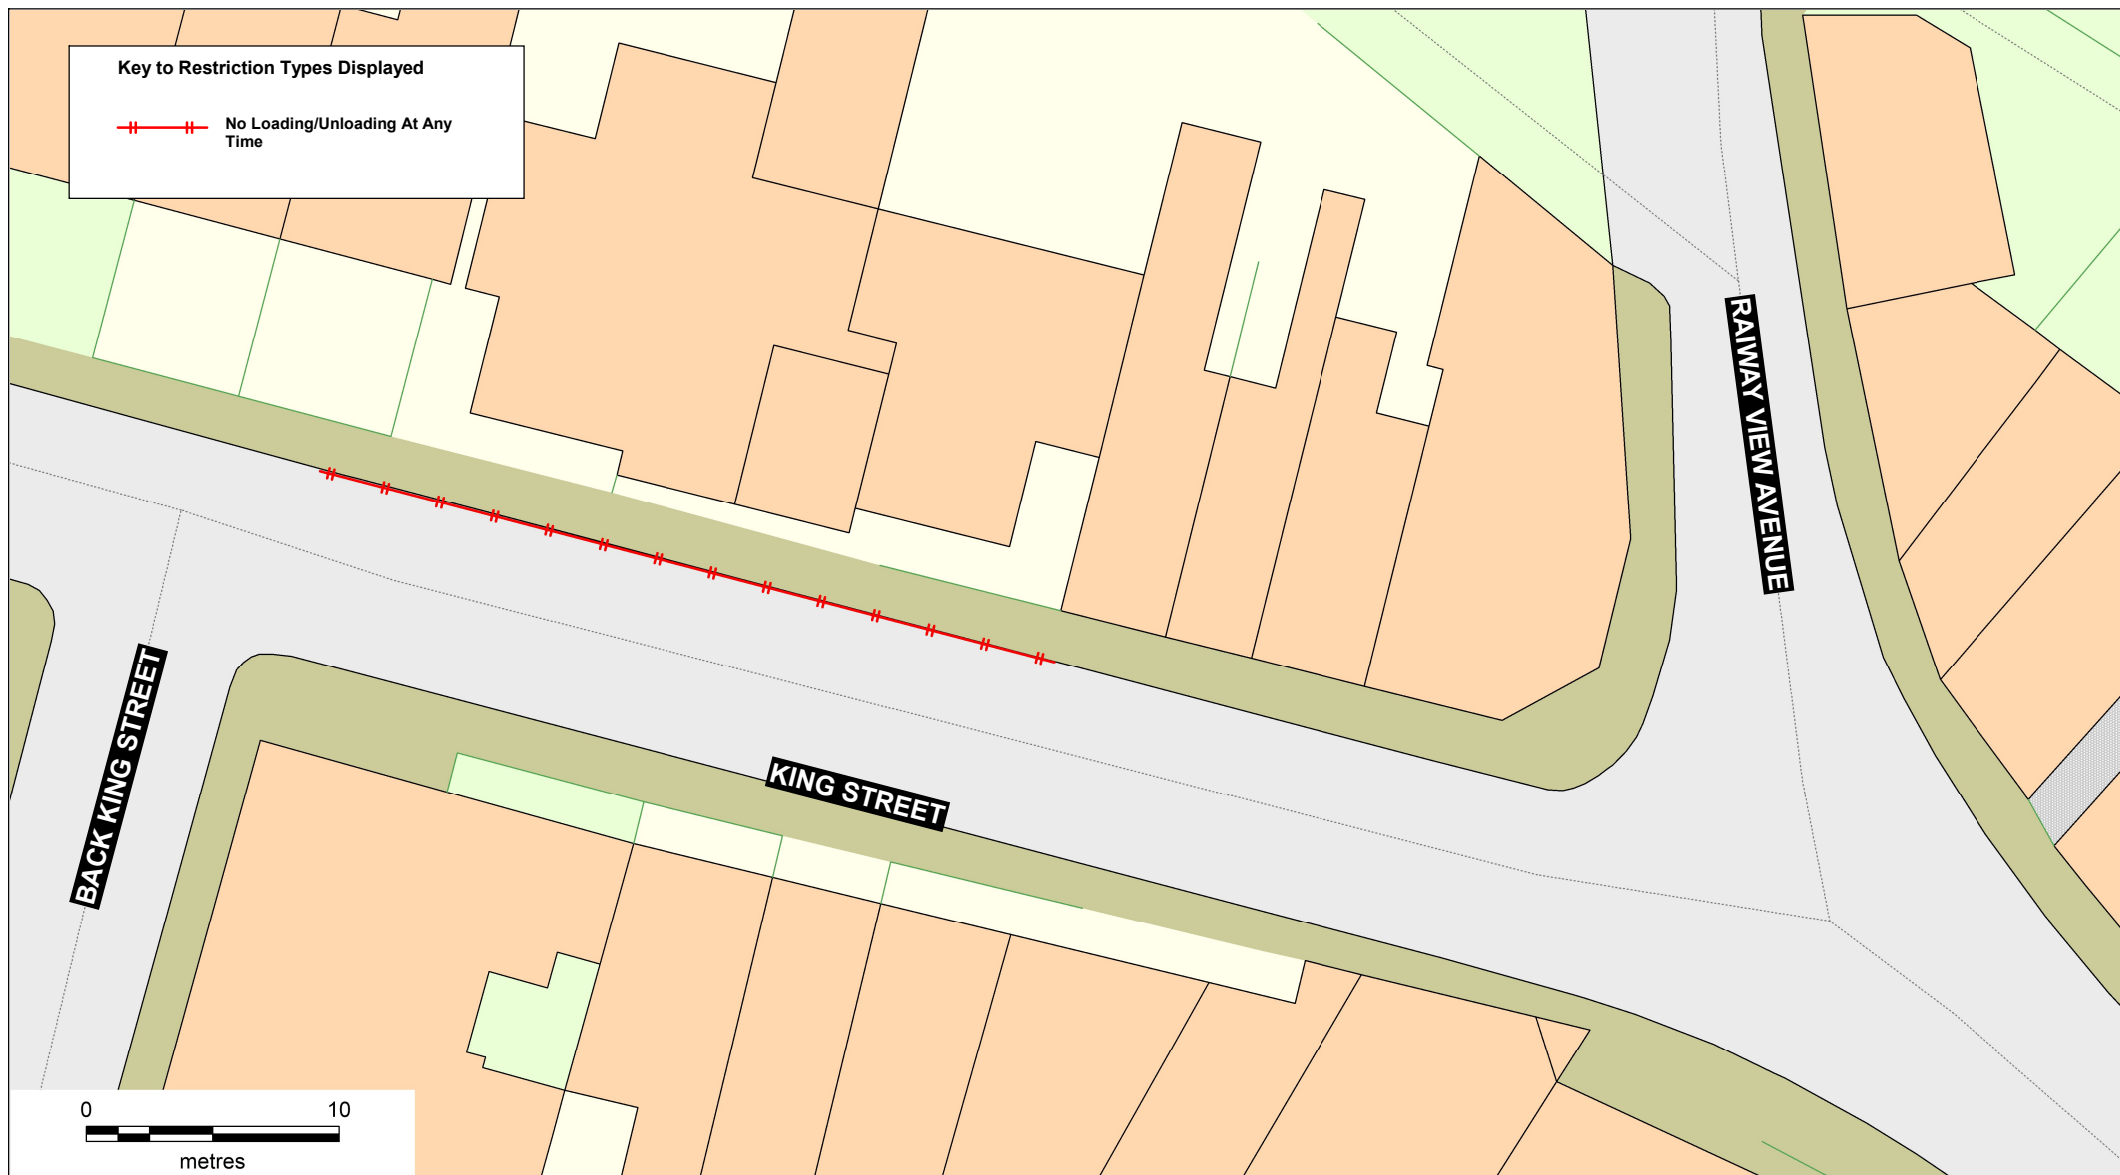

SCALE	1 : 300
DATE	11/06/2026
DRAWING No.	C25-26(31)KS4-NA
DRAWN BY	DN
	Scale with care as distortion may occur