



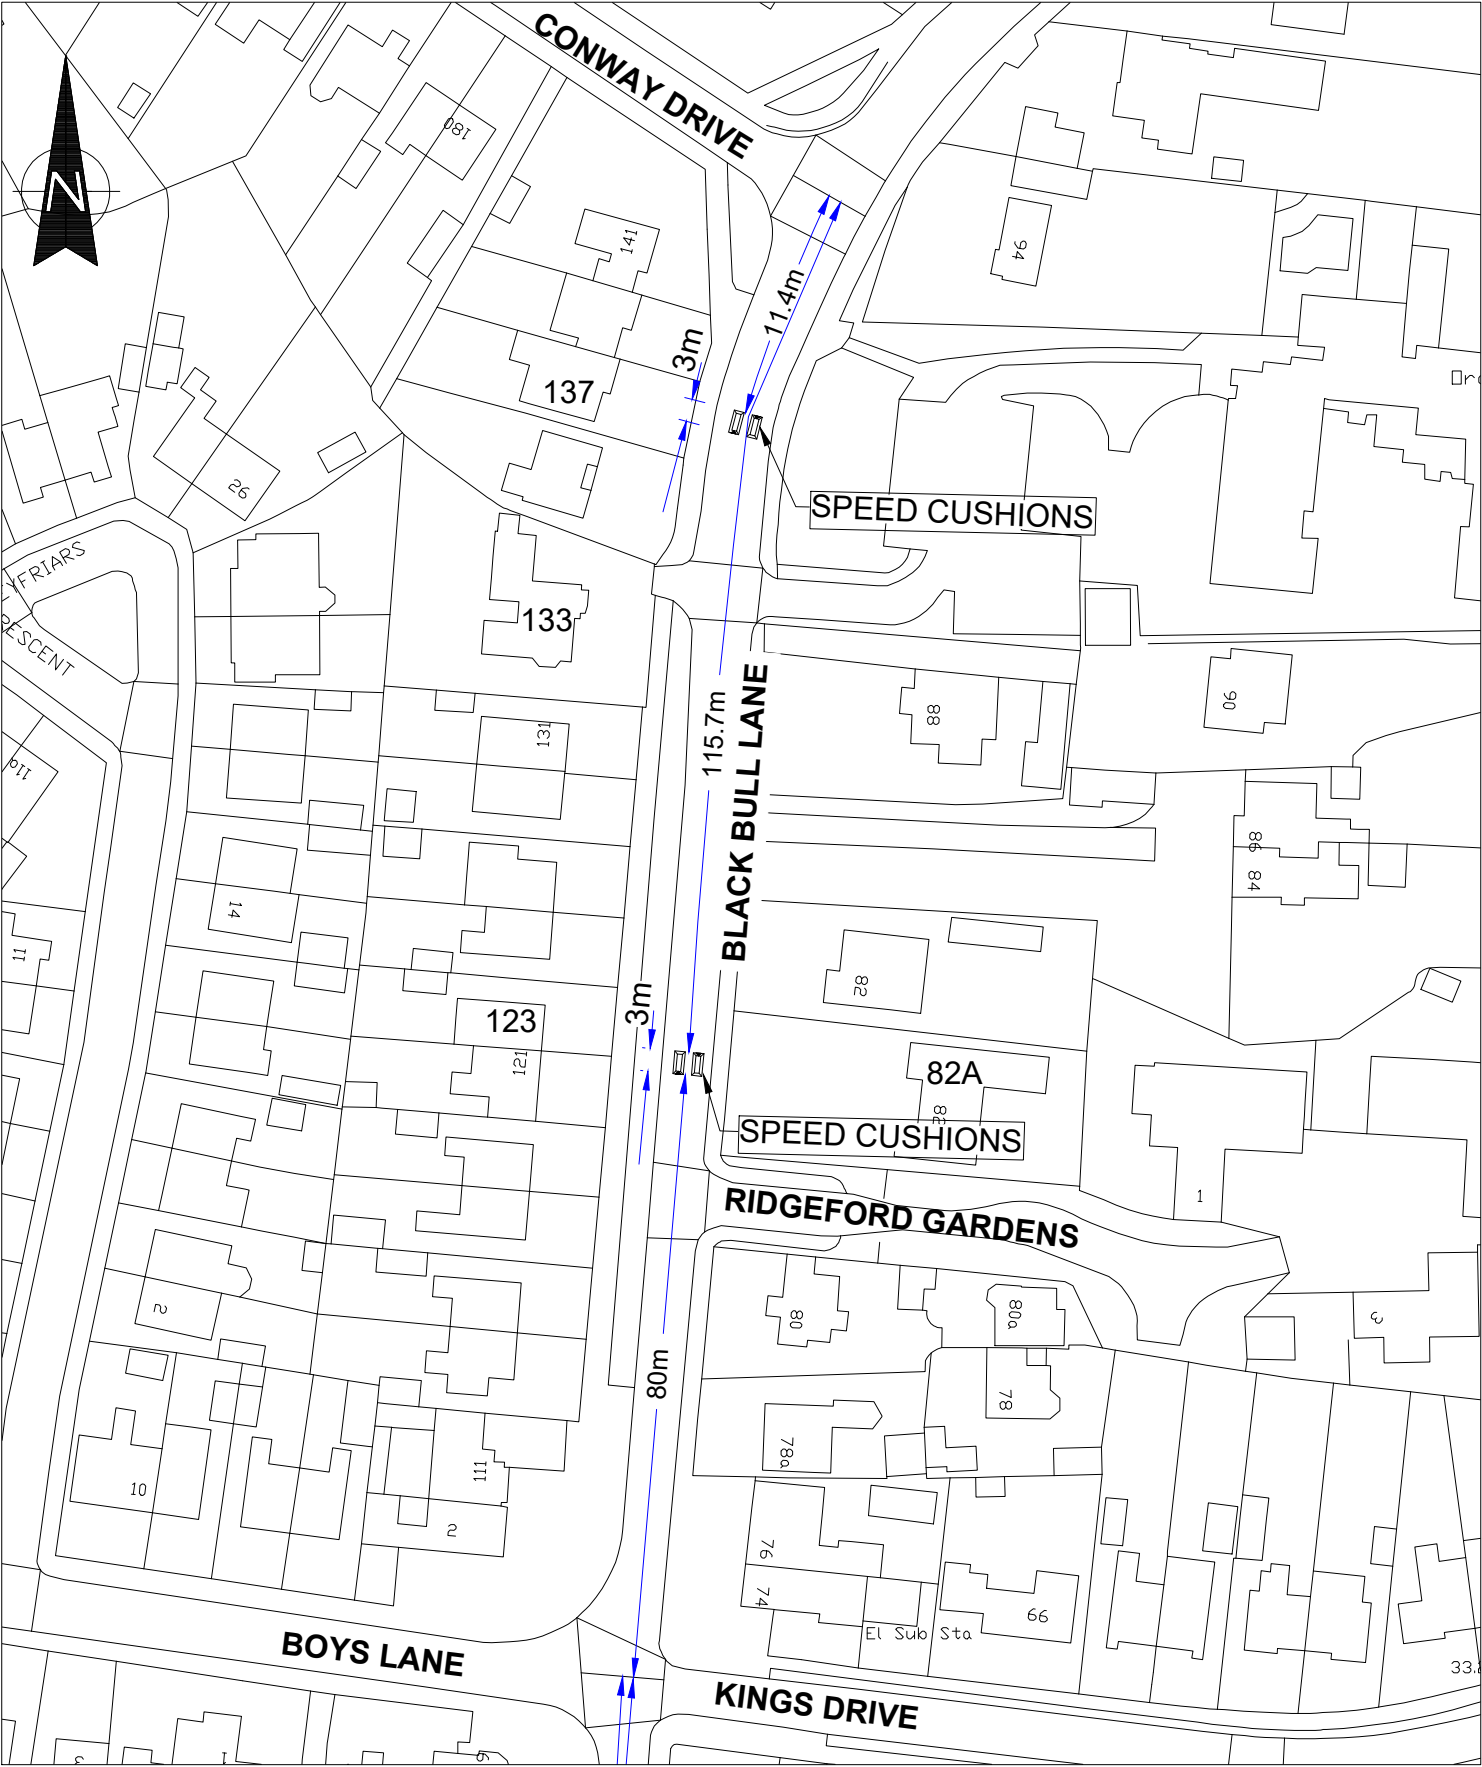

			PROJECT TITLE		SCHEME NO.	
			BLACK BULL LANE, FULWOOD		16862	
			LOCAL SAFETY SCHEME		DRAWING NO.	
					16862/TRO/001	
No. Date Amendment Details			DRAWING TITLE		SHEET NO.	
Drawn by:			ROAD HUMPS		1 OF 2	
Checked by:			PROPOSAL		REVISION	
REVISIONS			DRAWN BY		D. NOWELL	
			R. TOWNEND		Ø	
			SCALE @ A4		DATE	
			1:1000		07.04.2026	
					ISSUE PURPOSE	
					ADVERT	

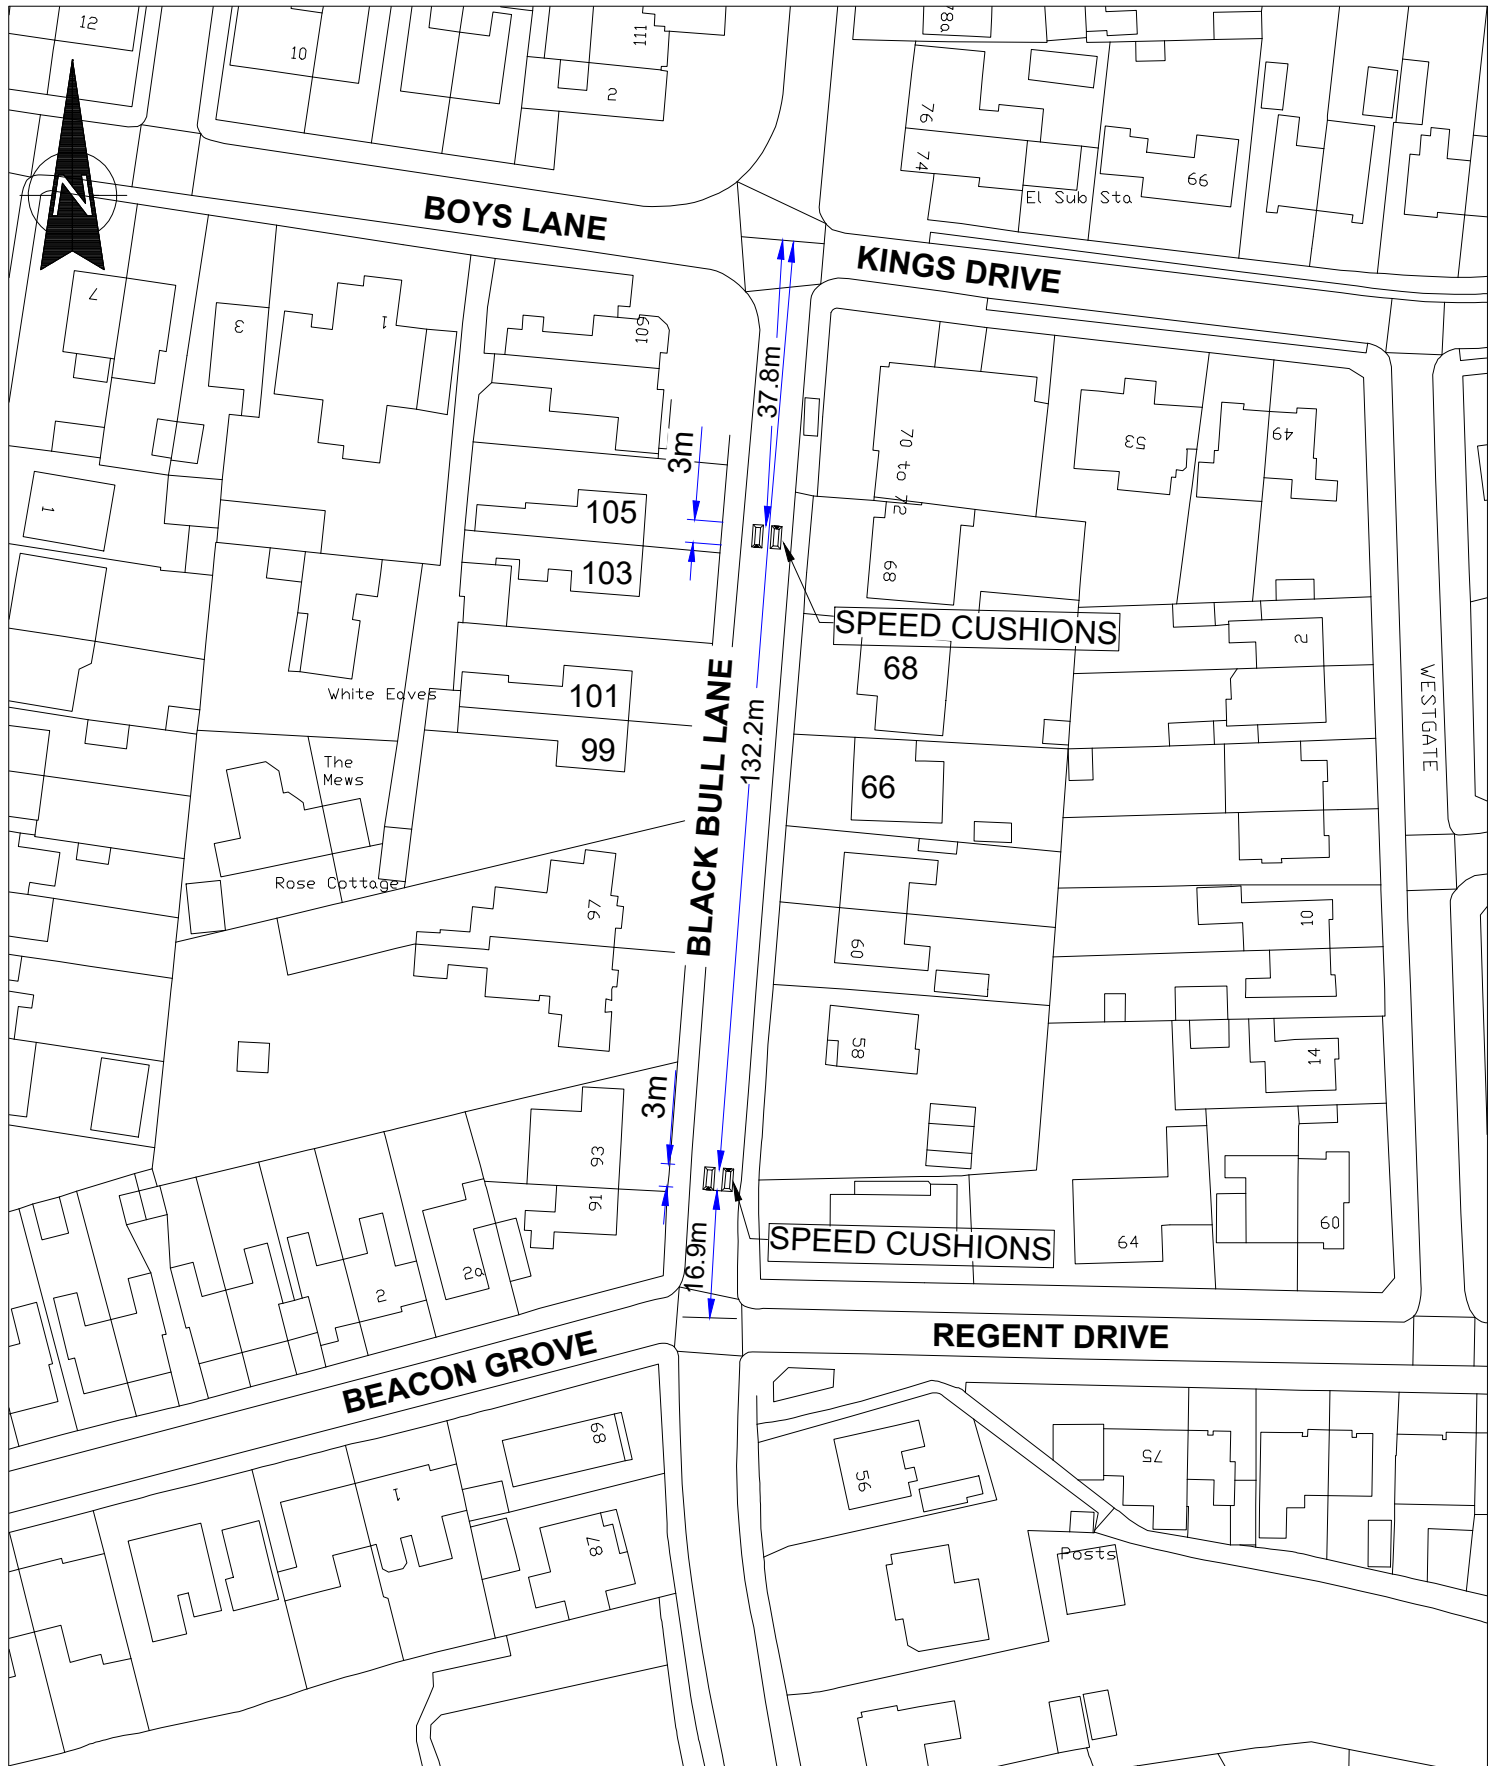

			PROJECT TITLE BLACK BULL LANE, FULWOOD LOCAL SAFETY SCHEME		SCHEME NO. 16862
			DRAWING TITLE ROAD HUMPS PROPOSAL		DRAWING NO. 16862/TRO/002
REVISIONS			DRAWN BY R. TOWNEND		SHEET NO. 2 OF 2
No. Date Amendment Details			CHECKED BY D. NOWELL		REVISION Ø
Drawn by: Checked by:			DATE 07.04.2026		ISSUE PURPOSE ADVERT
Lancashire County Council			SCALE @ A4 1:1000		
Highways (Design)					
0 5 10 20 30 40 50 SCALE BAR (PLOTTED mm)					