
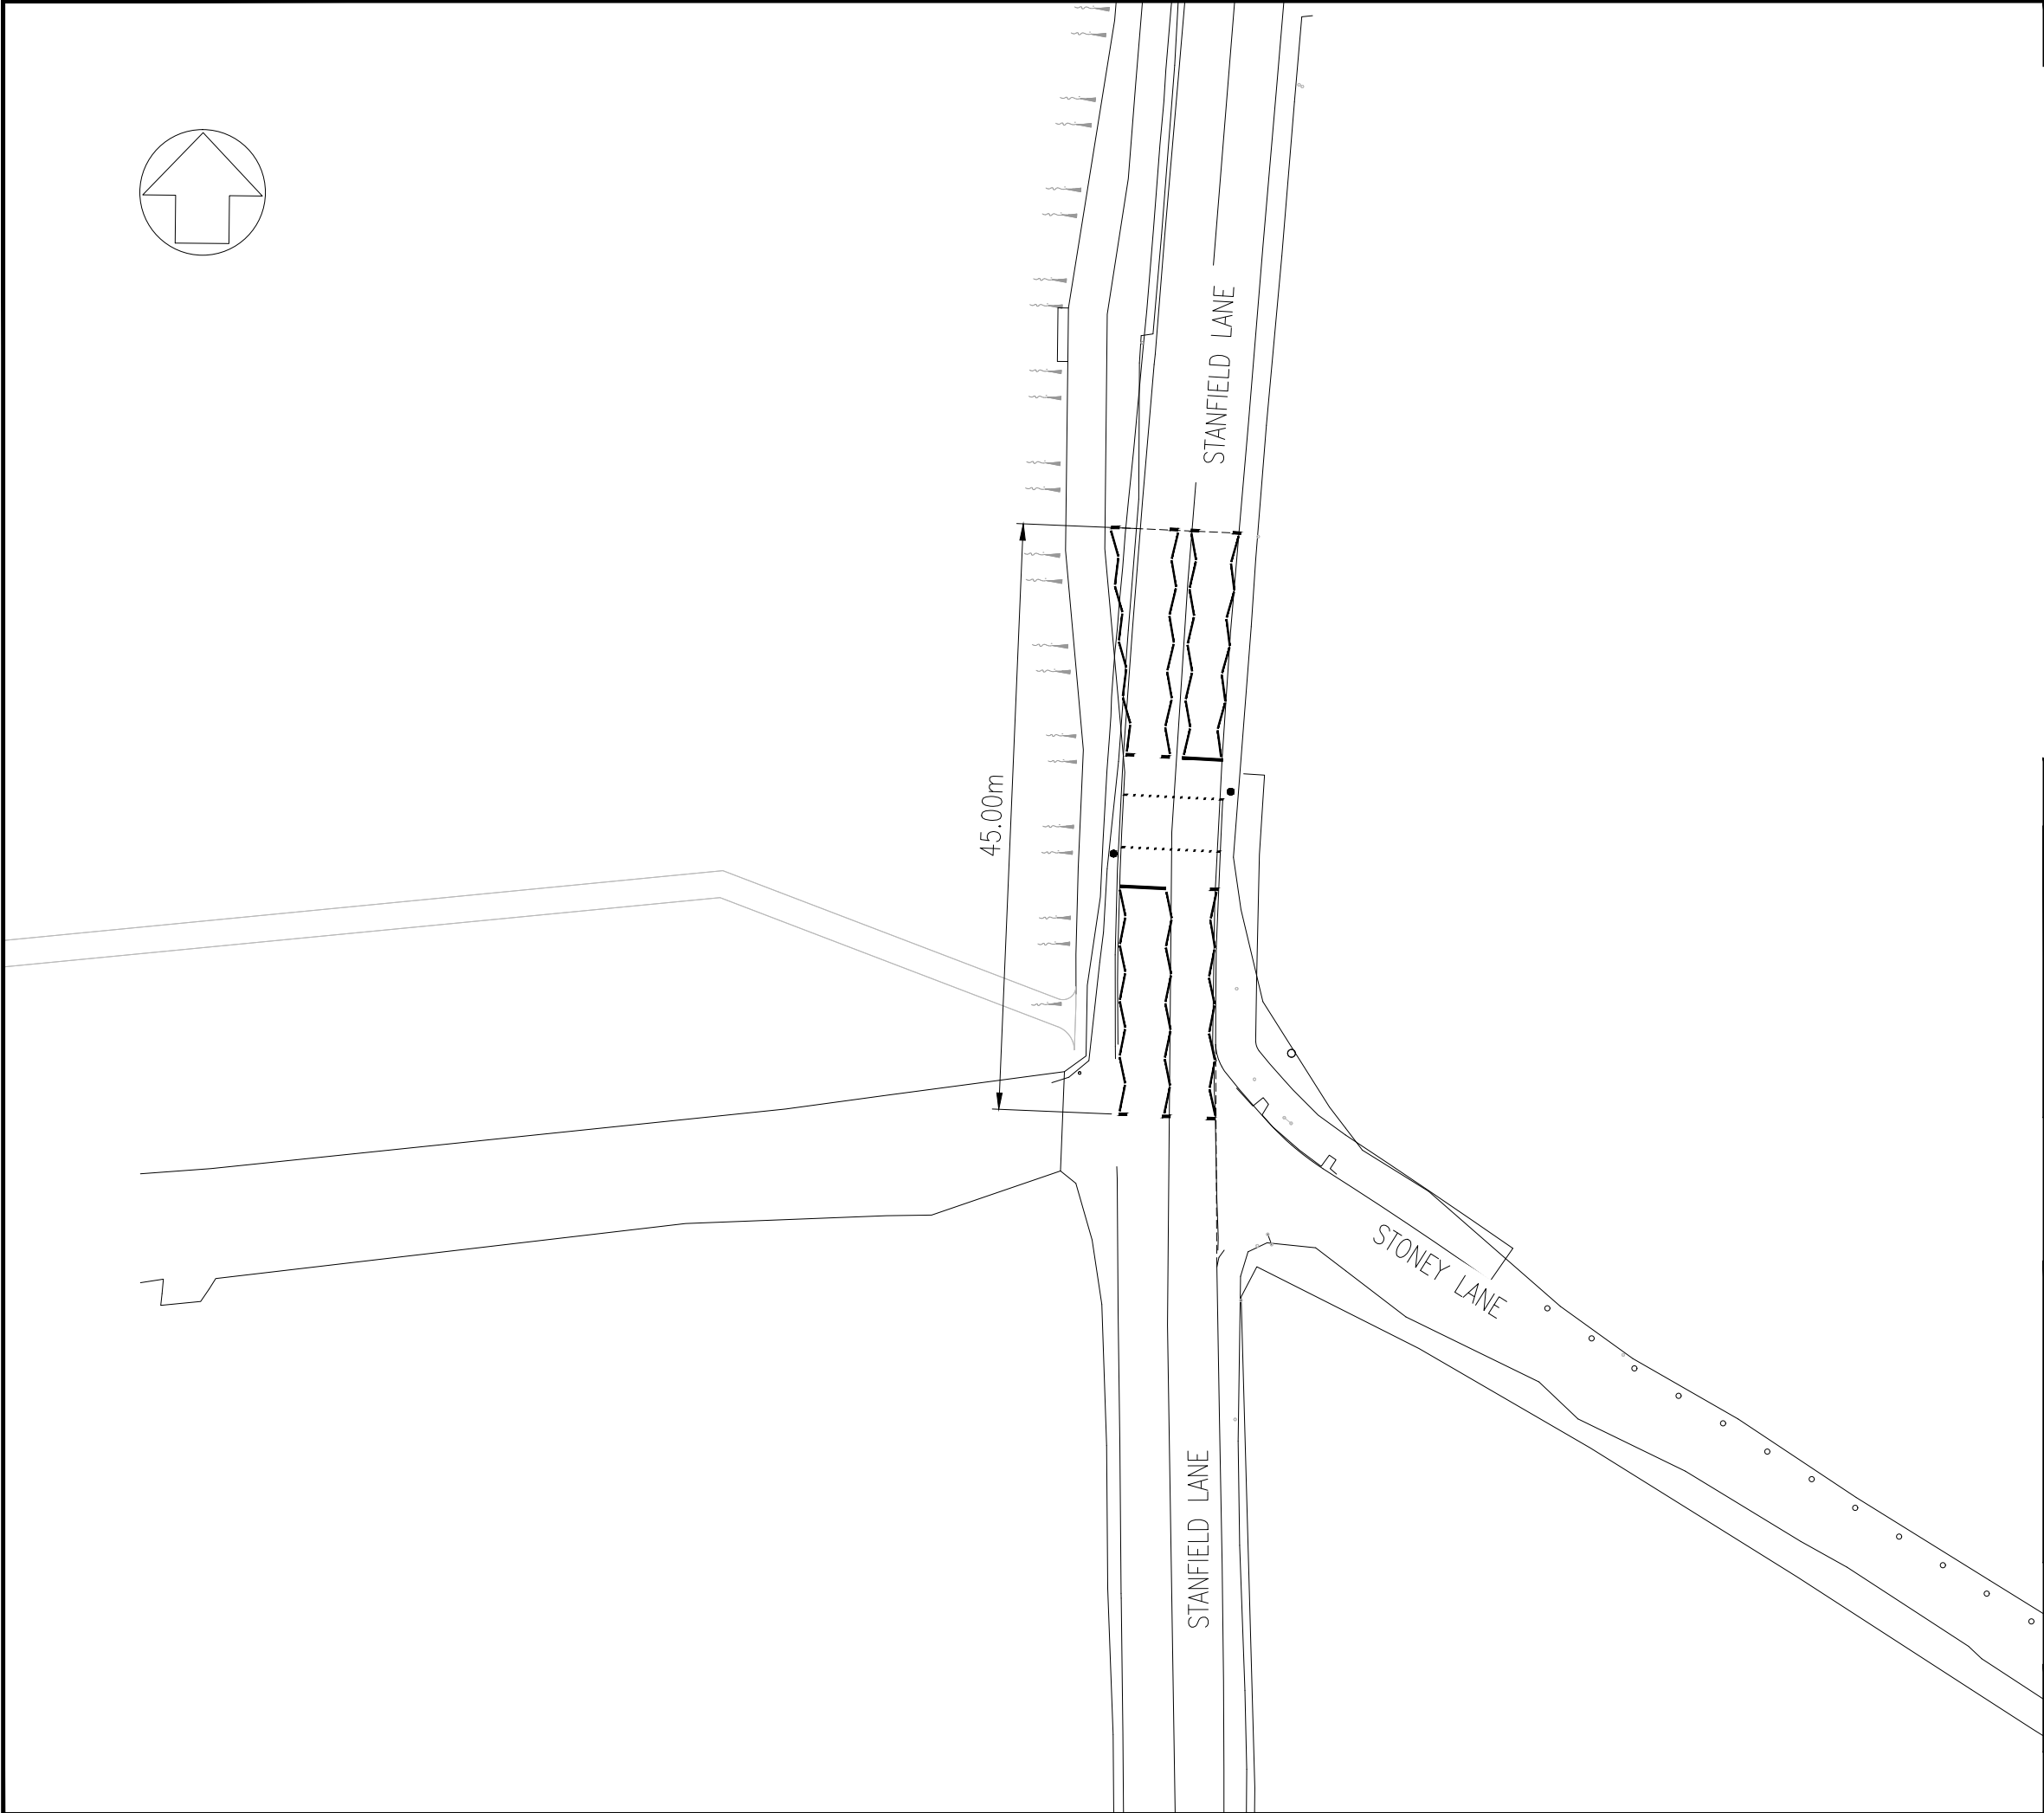


File name C:\USERS\GBOK146107\WSP 0385\FARINGTON CRICKET FACILITY S278 - 03 WIP\08 MARKUPS\TRO MARK-UPS 251016151225\FCR-WSP-ZZ-XX-SK-C-0004.DWG, printed on 18 December 2025 11:29:09, by Kabouadiko, Océane

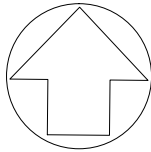

DO NOT SCALE

C03	26/11/2025	OK	THIRD ISSUE	BO	M5
C02	01/10/2025	OK	SECOND ISSUE	BO	M5
P01	12/08/2025	DR	FIRST ISSUE	BO	M5
REV	DATE	BY	DESCRIPTION	CHK	APP

DRAWING STATUS: S0 - WORK IN PROGRESS



8 First Street, Manchester, M15 4RP, UK
T+ 44 (0) 161 200 5000
wsp.com

CLIENT: ERIC WRIGHT CONSTRUCTION

ARCHITECT: BDP

PROJECT: FARINGTON SOUTH
RIBBLE CRICKET AMENITY

TITLE: TRAFFIC REGULATION ORDER
TRAFFIC SIGNALS

SCALE @ A3: 1:500	CHECKED: RV	APPROVED: MS
PROJECT No: 70082141	DESIGNED: BO	DRAWN: DR
		DATE: August 2025

DRAWING No: FCR-WSP-ZZ-XX-SK-C-0004	REV: C03
--	-------------

© WSP UK Ltd