


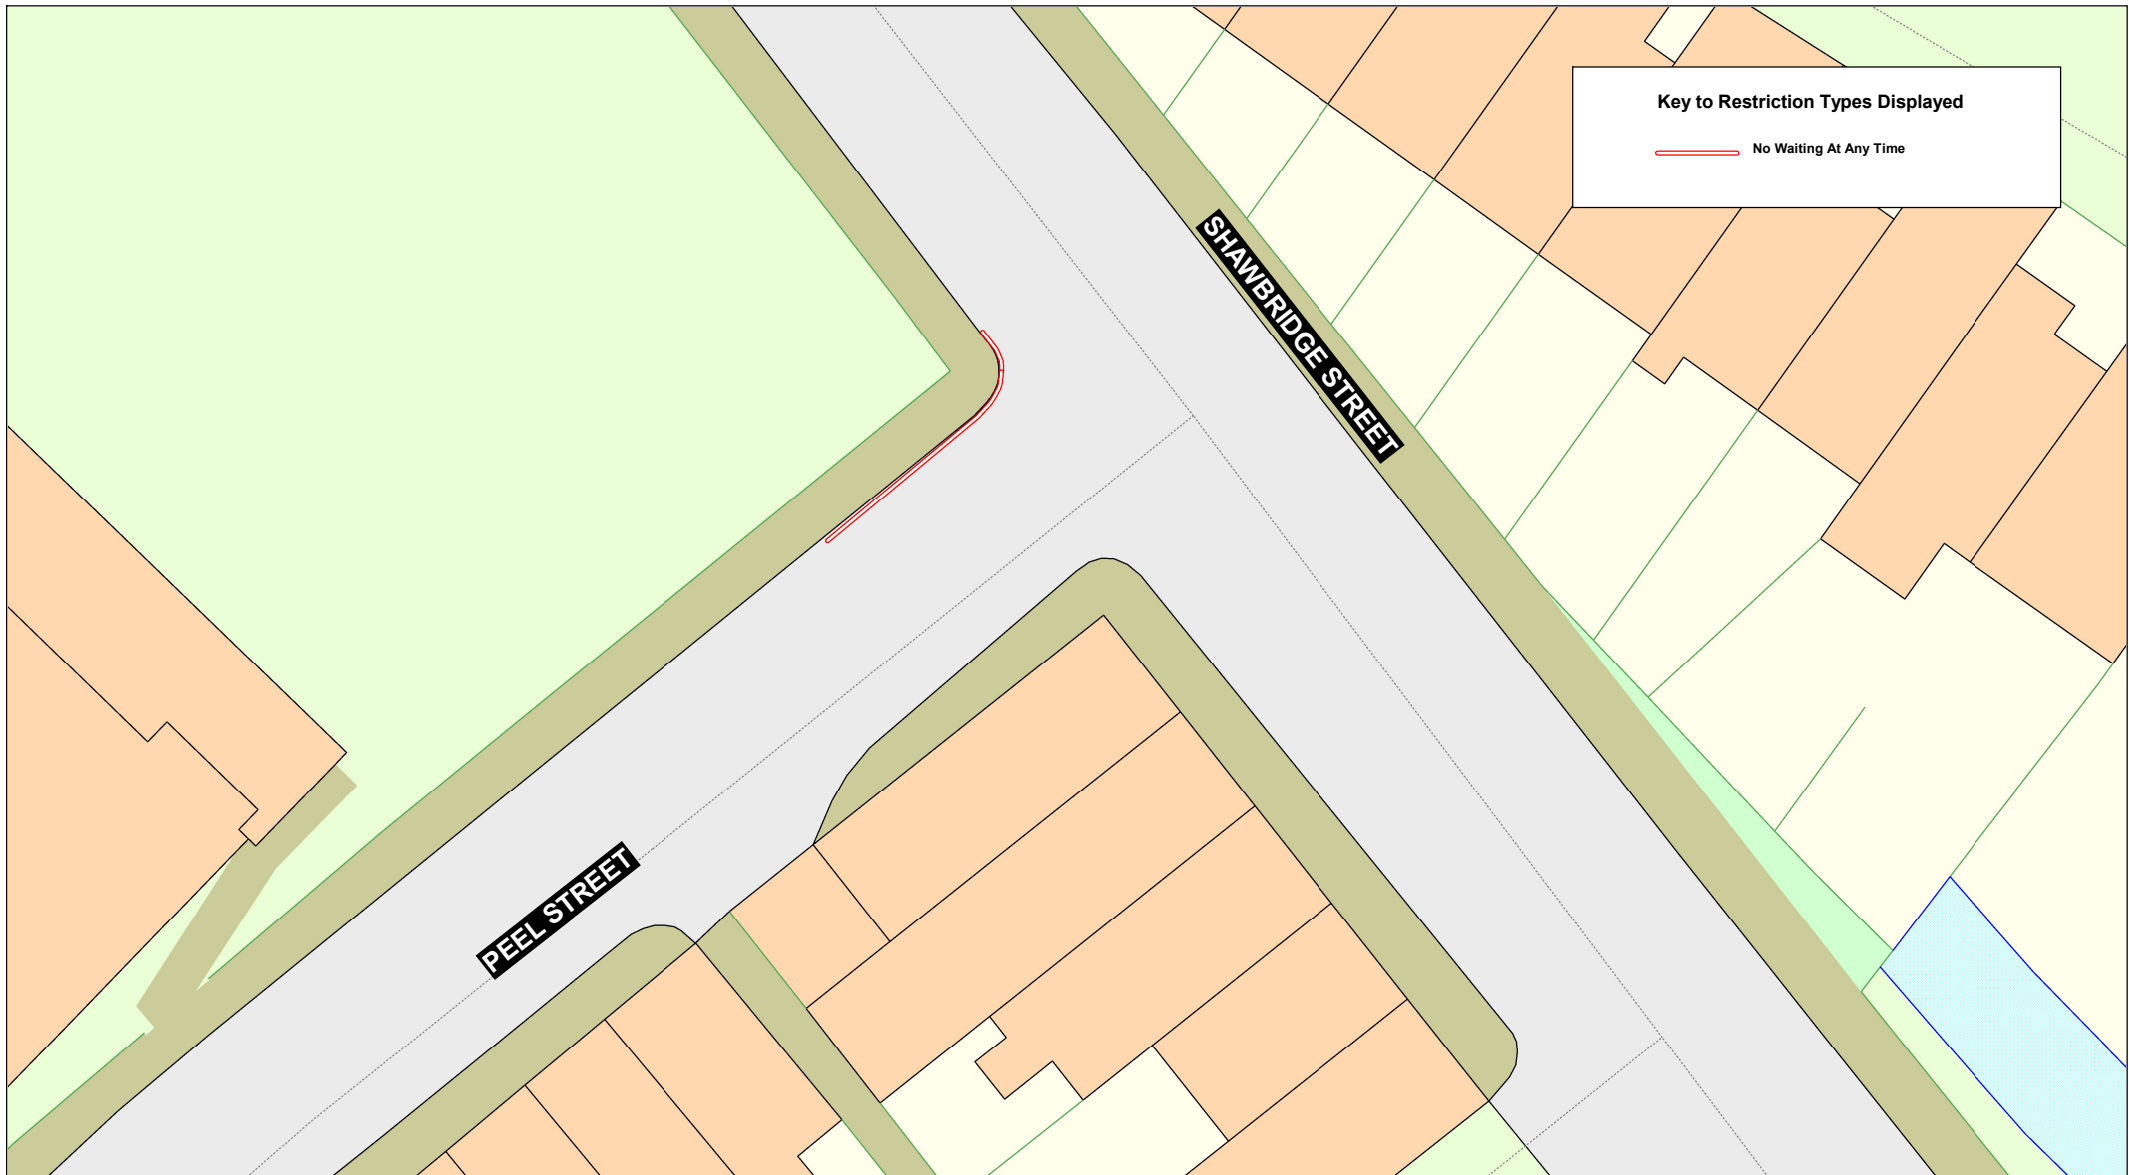

Key to Restriction Types Displayed

No Waiting At Any Time

Lancashire County Council 	Shawbridge Street and Peel Street, Clitheroe 	Crown copyright and database rights 2023 OS AC0000850590 Lancashire County Council Licence No. AC0000850590 Matt Townsend Director of Highways and Transport P.O. Box 100, County Hall, PRESTON PR1 0LD	SCALE	1 : 300
		DATE 10/03/2026		
		DRAWING No. C25-26(31)SB-NA		
		DRAWN BY DN		
		Scale with care as distortion may occur		