



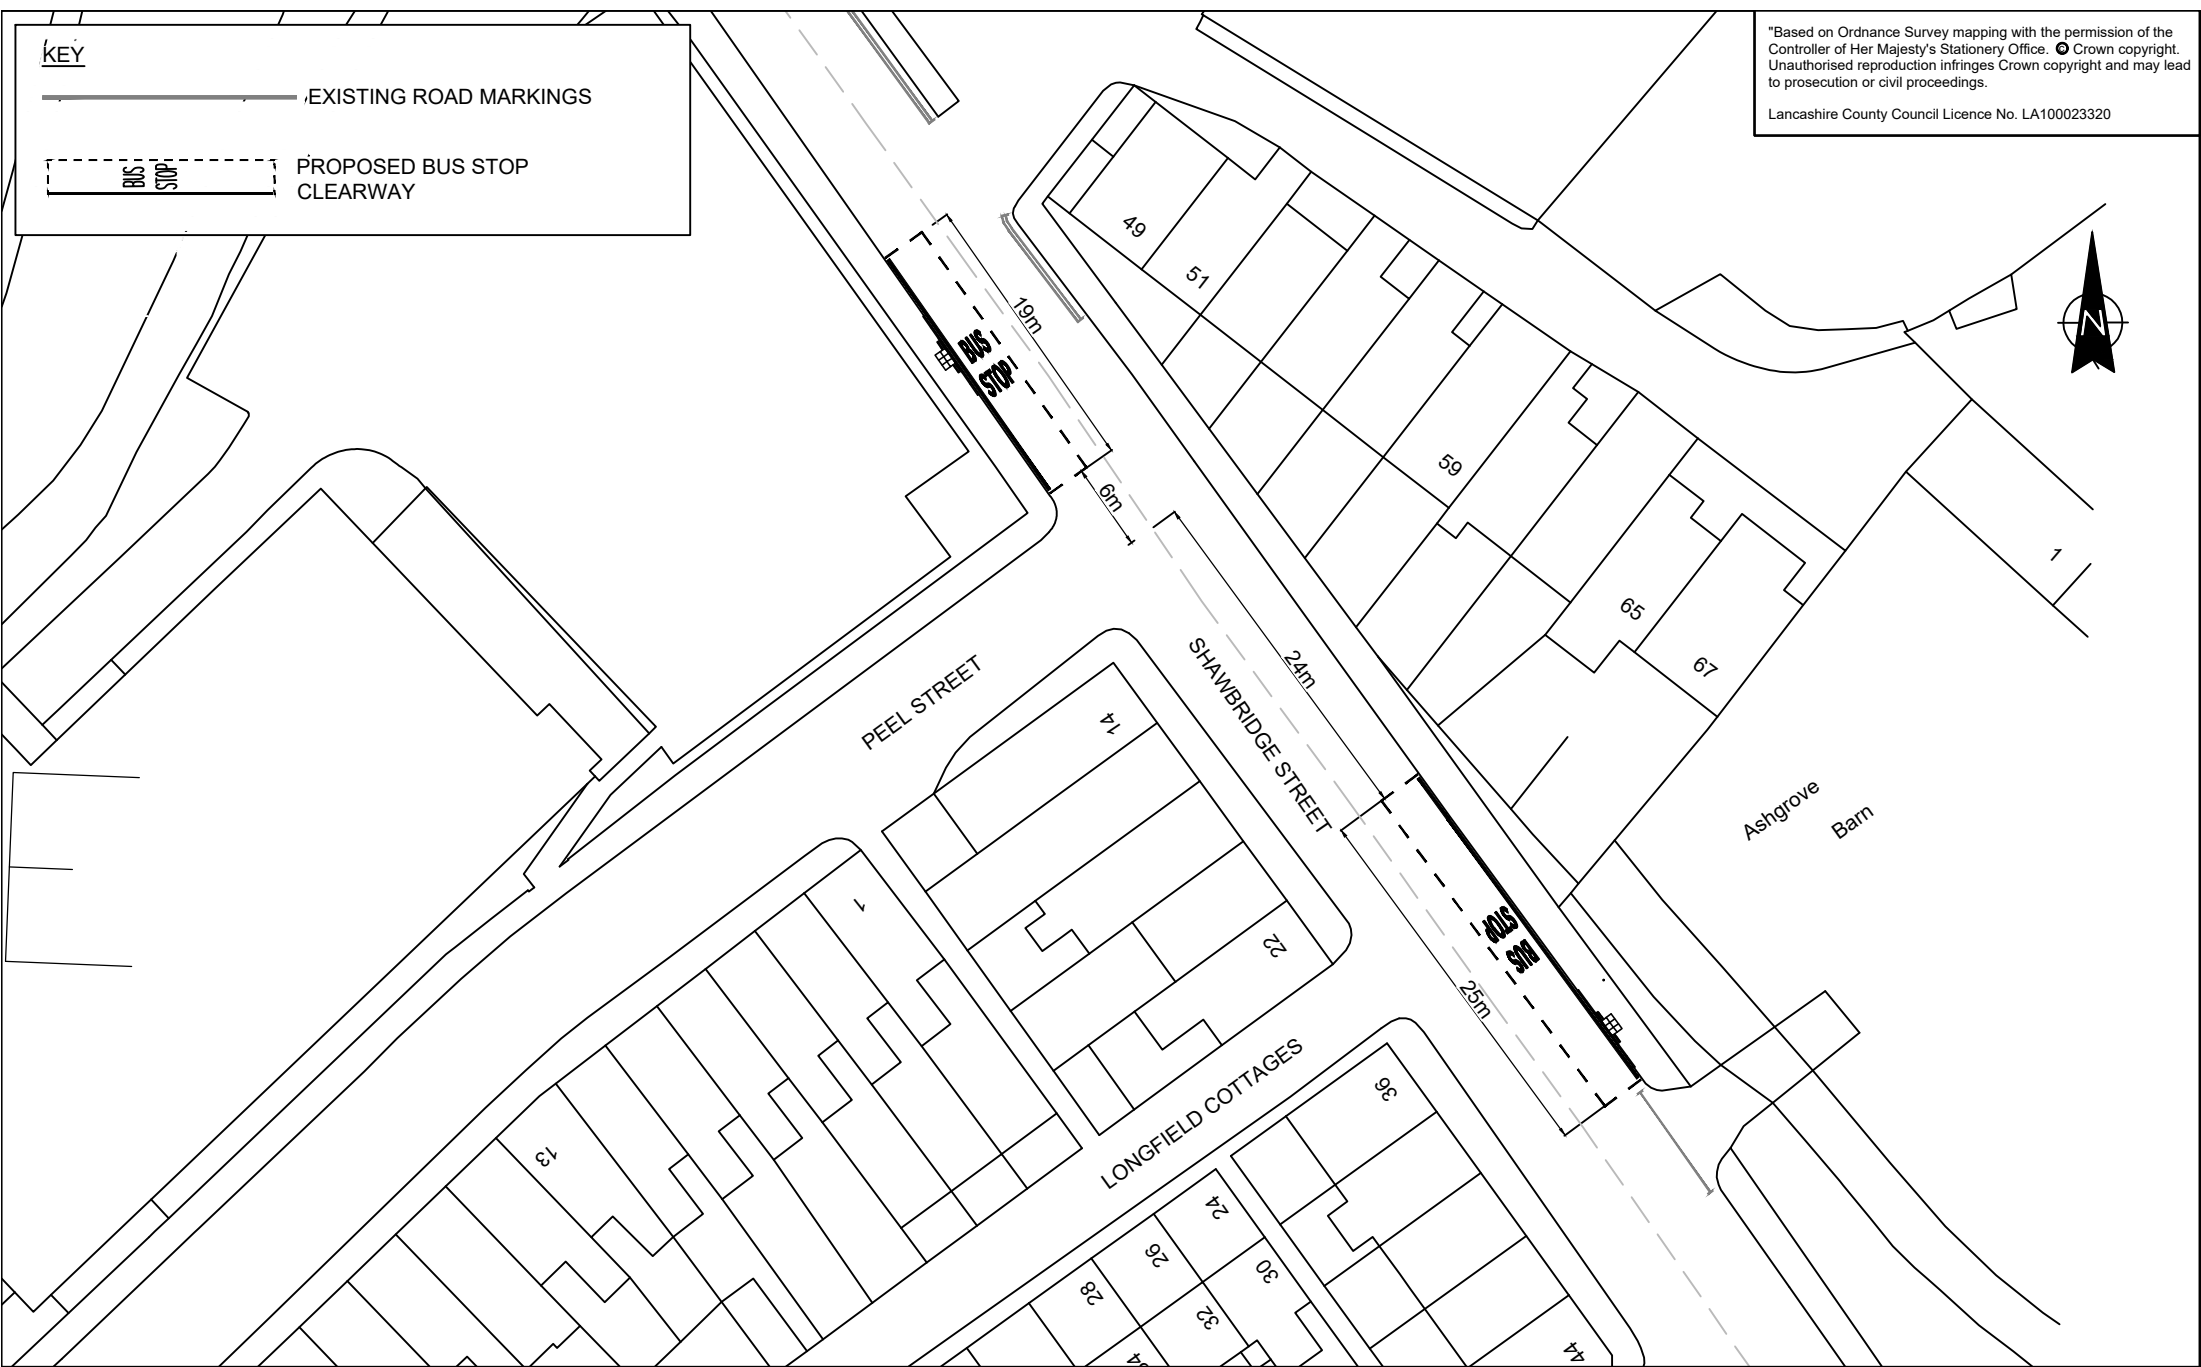

KEY

EXISTING ROAD MARKINGS

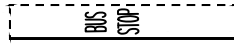

PROPOSED BUS STOP CLEARWAY

"Based on Ordnance Survey mapping with the permission of the Controller of Her Majesty's Stationery Office. © Crown copyright. Unauthorised reproduction infringes Crown copyright and may lead to prosecution or civil proceedings.

Lancashire County Council Licence No. LA100023320



	Highways (Design)	PROJECT TITLE	DRAWN BY		CLIENT No.											
	 SCALE BAR (PLOTTED mm)	SHAWBRIDGE , CLITHEROE	NA													
		BUS SERVICE IMPROVEMENT SCHEME	CHECKED BY		PG		SCHEME NO.									
		DRAWING TITLE	DATE		MAY 2025		DRAWING No.		13704-SB-001							
ISSUE PURPOSE	TRO	NO STOPPING EXCEPT BUSES	SCALE @ A4		1:500		SHEET No.		1 OF 1		REVISION		Ø		REVISIONS	