


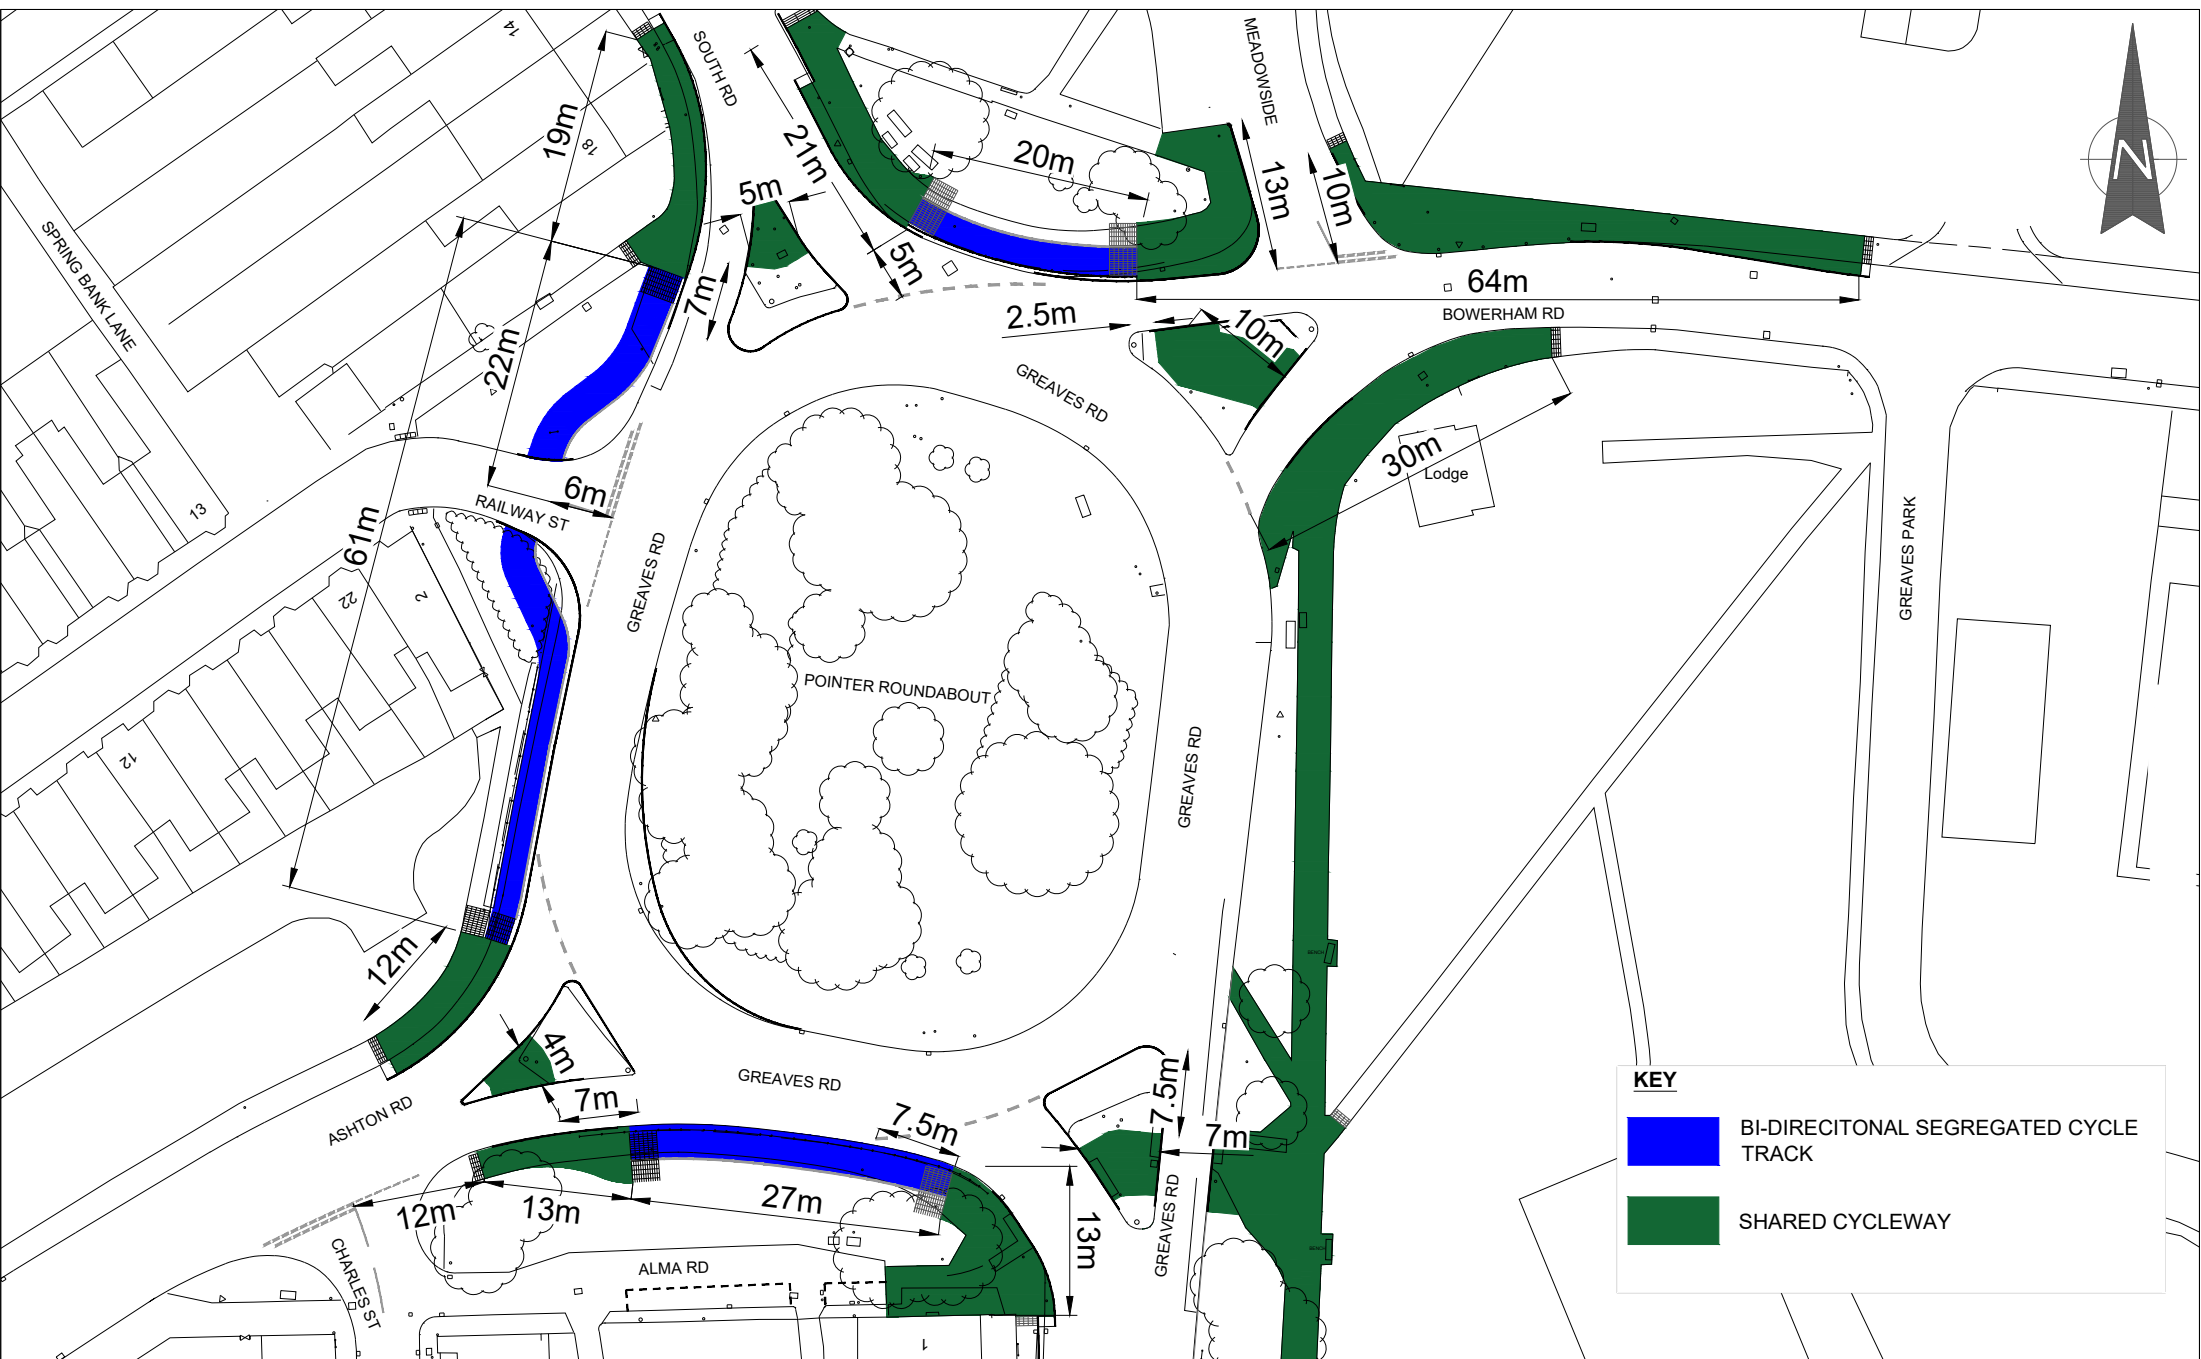


KEY

BI-DIRECITONAL SEGREGATED CYCLE TRACK

SHARED CYCLEWAY

Lancashire County Council  ISSUE PURPOSE TRO	Highways (Design) 051020304050 SCALE BAR (PLOTED mm)		PROJECT TITLE SAFER ROADS FUND POINTER ROUNDABOUT, LANCASTER DRAWING TITLE PROPOSED SEGREGATED CYCLEWAY/FOOTWAY AND PROPOSED SHARED CYCLEWAY		DRAWN BY EM CHECKED BY PG DATE MAY 2026 SCALE @ A4 1:500		CLIENT No. - SCHEME NO. 7970 DRAWING No. 7970-TRO-004 SHEET No. 1 OF 2 REVISION -		Based on Ordnance Survey mapping with the permission of the Controller of Her Majesty's Stationery Office. © Crown copyright. Unauthorised reproduction infringes Crown copyright and may lead to prosecution or civil proceedings. Lancashire County Council Licence No. LA100023320 NO. Date Amendment Details Drawn by: Checked by: REVISIONS			
---	--	--	---	--	--	--	--	--	--	--	--	--

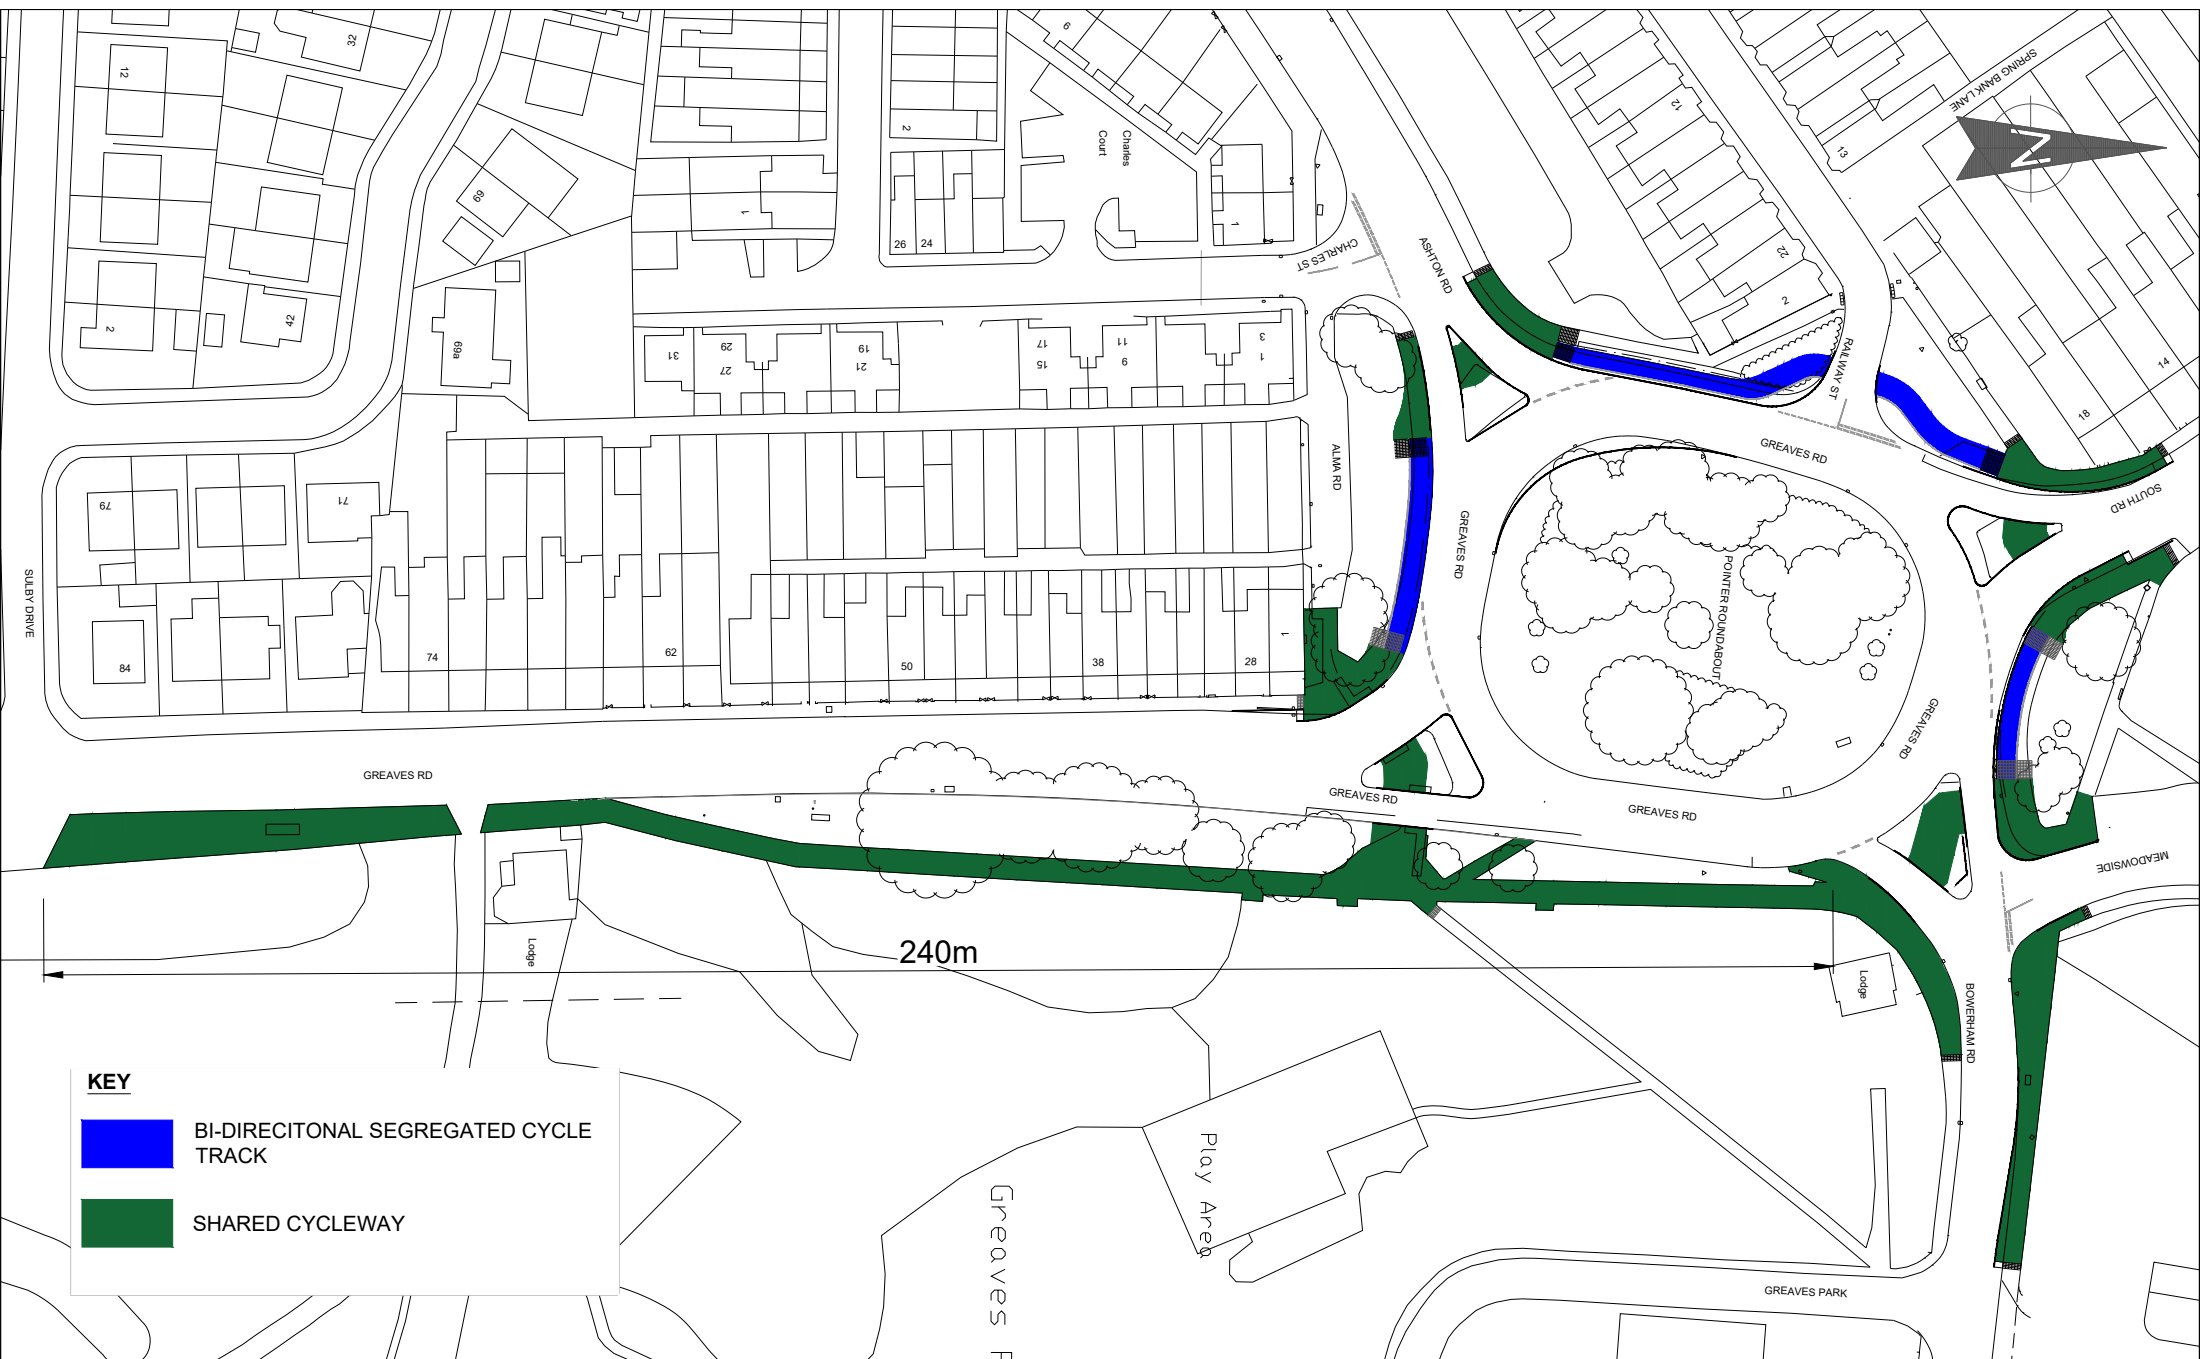

Highways (Design)

051020304050

SCALE BAR (PLOTED mm)

PROJECT TITLE

SAFER ROADS FUND

POINTER ROUNDABOUT, LANCASTER

DRAWING TITLE

PROPOSED SEGREGATED CYCLEWAY/FOOTWAY

AND PROPOSED SHARED CYCLEWAY

DRAWN BY

EM

CHECKED BY

PG

DATE

MAY 2026

SCALE @ A4

1:1000

CLIENT No.

-

SCHEME NO.

7970

DRAWING No.

7970-TRO-004

SHEET No.

2 OF 2

REVISION

-

Based on Ordnance Survey mapping with the permission of the Controller of Her Majesty's Stationary Office. © Crown copyright. Unauthorised reproduction infringes Crown copyright and may lead to prosecution or civil proceedings. Lancashire County Council Licence No. LA100023320.

NO.

Date

Amendment Details

Drawn by:

Checked by:

REVISIONS

V:\LHS\LNMED\ED\SS\2019_20 SAFER ROADS\7970 POINTER ROUNDABOUT\600_DRAWINGS\601_WORKING\TRO\7970-TRO-004 - PROPOSED SEGREGATED CYCLEWAY & FOOTWAY & SHARED USE.DWG