




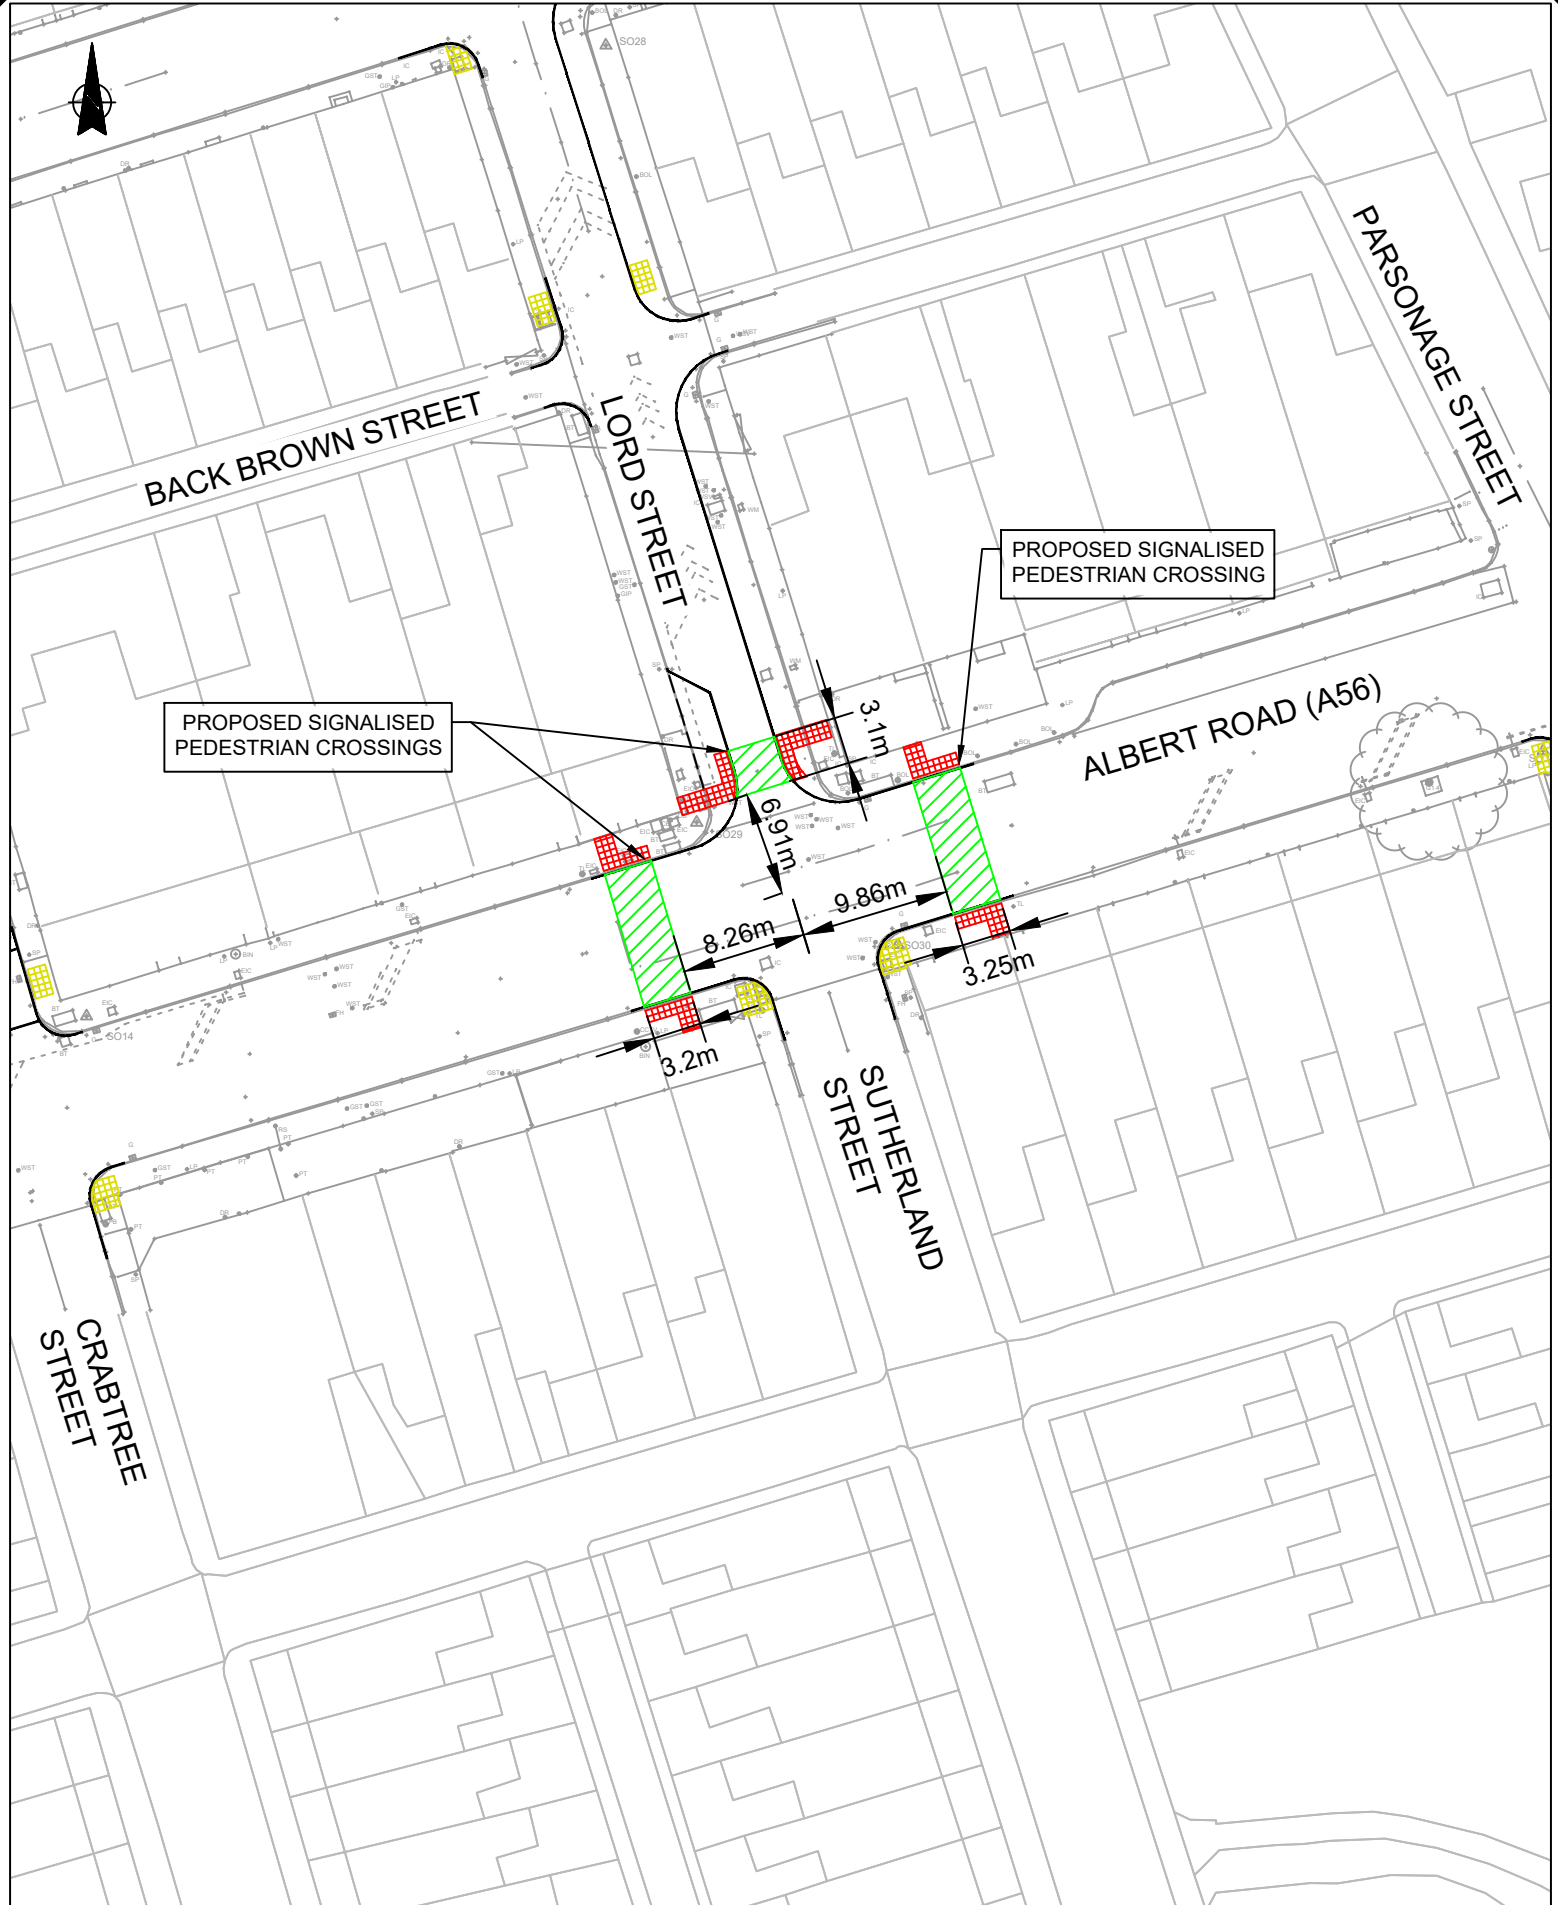


				Based on Ordnance Survey mapping with the permission of the Controller of Her Majesty's Stationery Office. © Crown copyright. Unauthorised reproduction infringes Crown copyright and may lead to prosecution or civil proceedings. Lancashire County Council Licence No. LA100023320			
2	07.07.26	DESCRIPTION UPDATED	CM	CM	PROJECT TITLE	SCHEME NO.	
1	30.06.26				FIRST ISSUE	CM	JF
No. Date		Amendment Details		Drawn by:	Checked by:	DRAWING NO. B2427722-LCC-PE-01-TRO-DR-009	
REVISIONS						DRAWING TITLE PROPOSED PEDESTRIAN CROSSINGS	SHEET NO. 9 of 12
Lancashire County Council 		Planning & Environment Infrastructure Delivery Team					
		 0 5 10 20 30 40 50 SCALE BAR (PLOTTED mm)					
		DRAWN BY CM		CHECKED BY CM		REVISION 2	
		SCALE @ A4 1:500		DATE 30.06.26		ISSUE PURPOSE	

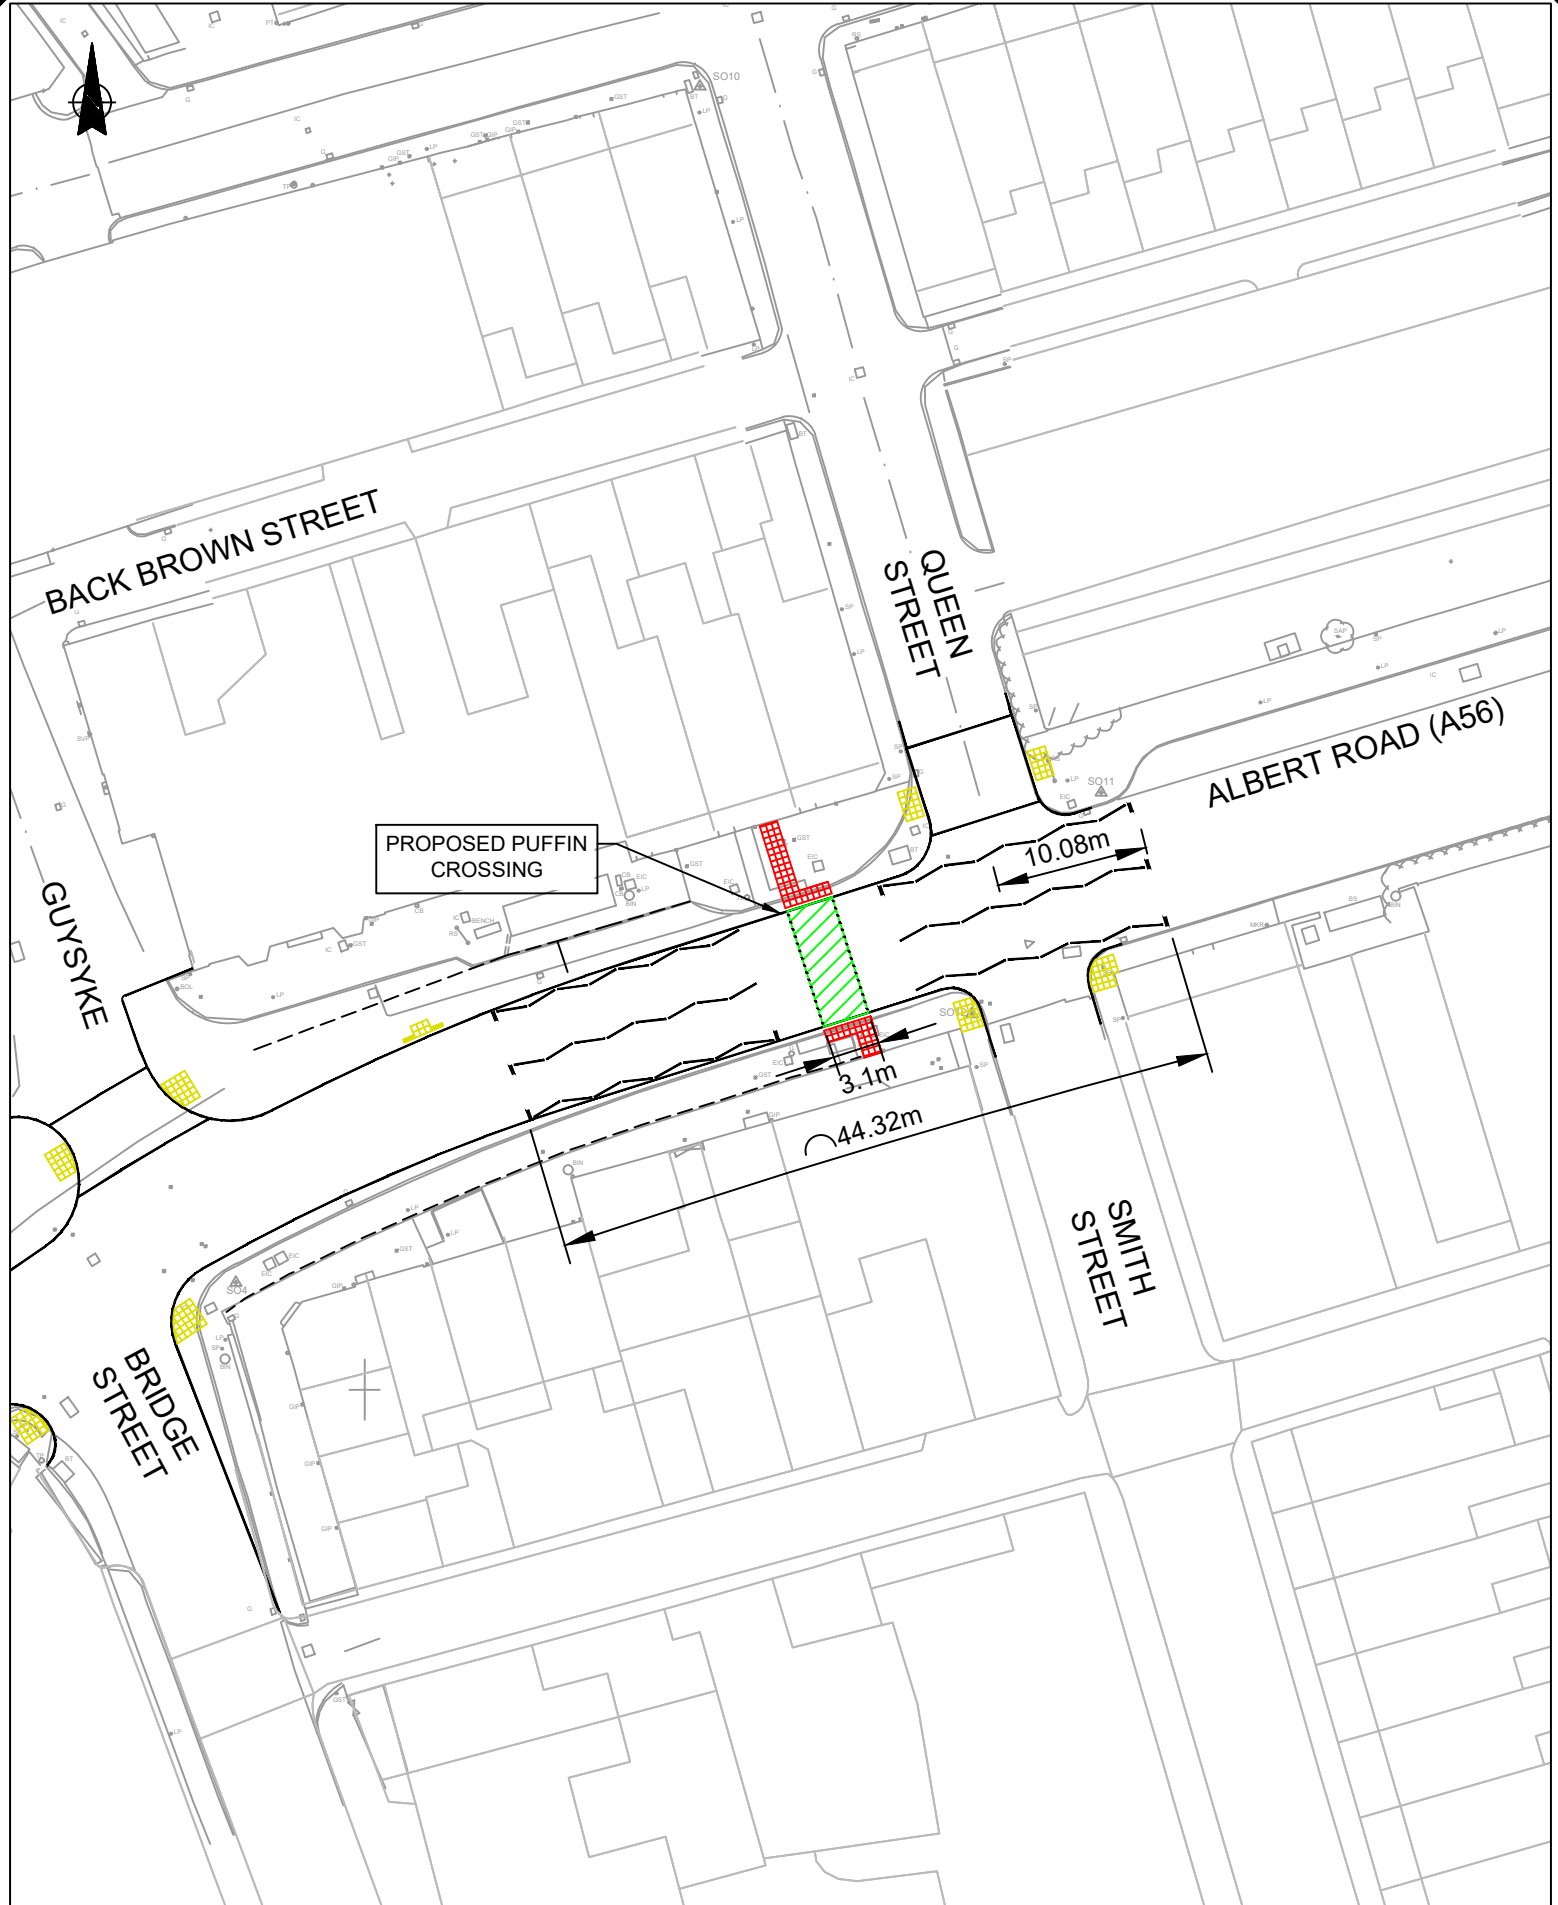


						Based on Ordnance Survey mapping with the permission of the Controller of Her Majesty's Stationery Office. © Crown copyright. Unauthorised reproduction infringes Crown copyright and may lead to prosecution or civil proceedings. Lancashire County Council Licence No. LA100023320							
4	26.08.26	TITLE CHANGED	CM	CM	PROJECT TITLE LUF - COLNE AREA HIGHWAY IMPROVEMENTS				SCHEME NO. B2427722				
3	08.07.26	DIMENSION UPDATED	CM	CM									
2	07.07.26	DIMENSION & DESCRIPTION UPDATED	CM	CM									
1	30.06.26	FIRST ISSUE	CM	JF									
No. Date		Amendment Details		Drawn by:		Checked by:		DRAWING NO. B2427722-LCC-PE-01-TRO-DR-008					
REVISIONS										DRAWING TITLE PROPOSED PUFFIN CROSSING		SHEET NO. 8 of 12	
Lancashire County Council 		Planning & Environment Infrastructure Delivery Team											
		 0 5 10 20 30 40 50 SCALE BAR (PLOTTED mm)											
						DRAWN BY CM		CHECKED BY CM		REVISION 4			
						SCALE @ A4 1:500		DATE 30.06.26		ISSUE PURPOSE			

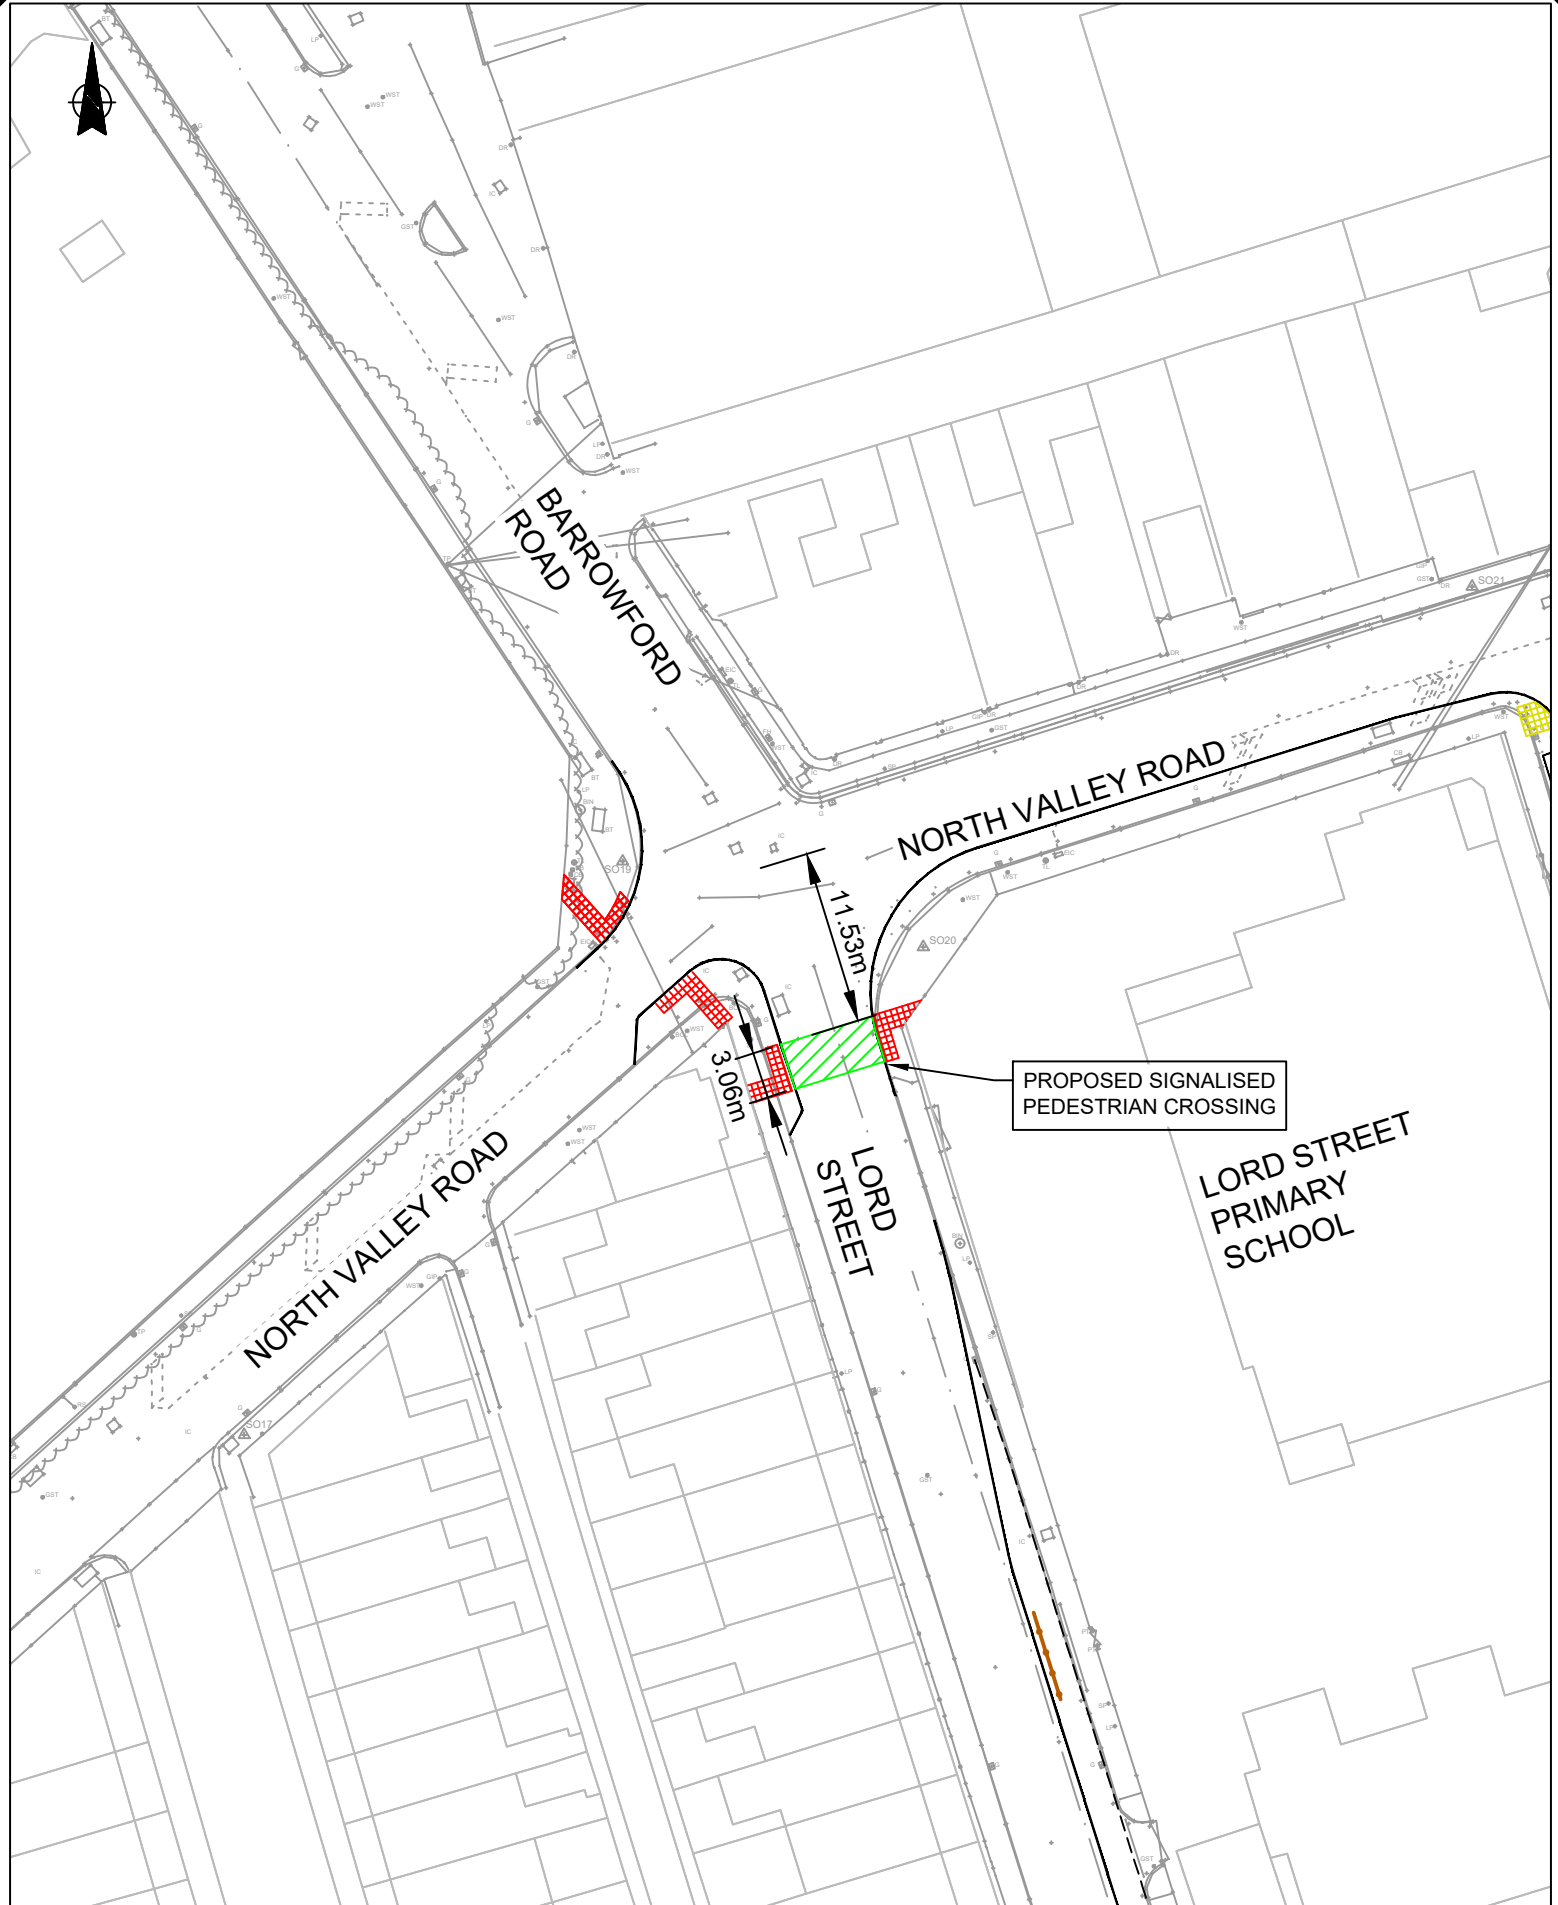


20.07.26		DESCRIPTION UPDATED		CM		CM	
30.06.26		FIRST ISSUE		CM		JF	
No.		Date		Amendment Details		Drawn by:	
Checked by:		REVISIONS		DRAWING TITLE		SCHEME NO.	
Lancashire		County Council		Planning & Environment		Infrastructure Delivery Team	
0		5		10		20	
30		40		50		10 of 12	
SCALE BAR (PLOTTED mm)		DRAWN BY		CHECKED BY		REVISION	
1:500		CM		CM		2	
DATE		30.06.26		ISSUE PURPOSE			

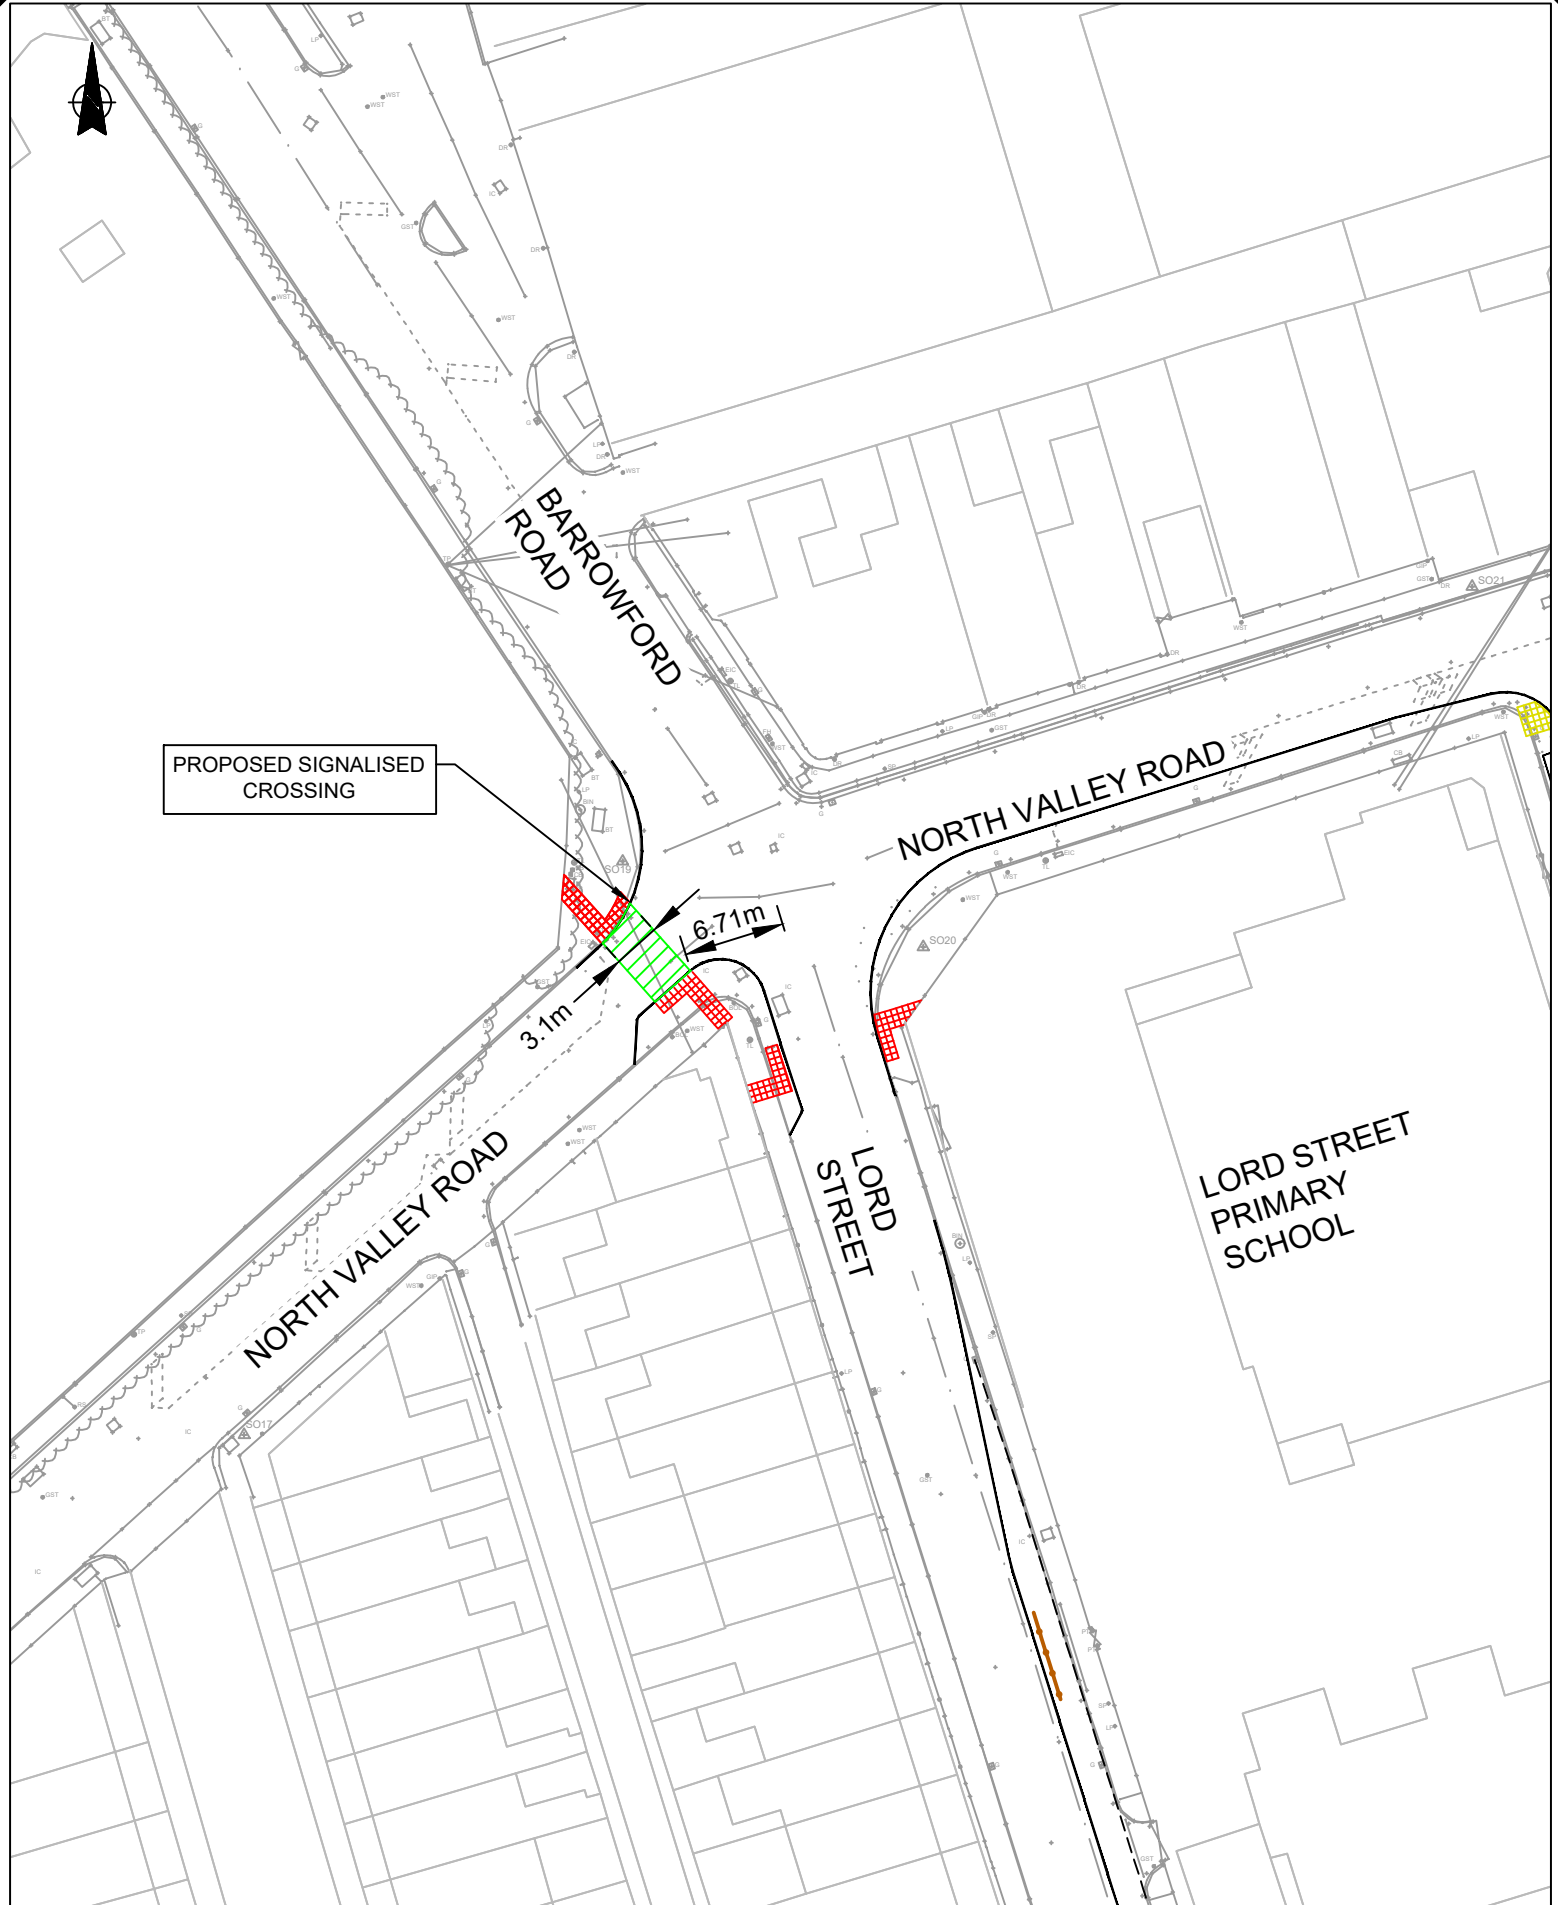

						Based on Ordnance Survey mapping with the permission of the Controller of Her Majesty's Stationary Office. © Crown copyright. Unauthorised reproduction infringes Crown copyright and may lead to prosecution or civil proceedings. Lancashire County Council Licence No. LA100023320					
2	07.07.26	DESCRIPTION UPDATED		CM		PROJECT TITLE			SCHEME NO.		
1	30.06.26	FIRST ISSUE		CM	CM	LUF - COLNE AREA			B2427722		
No.		Date		Amendment Details		Drawn by:			Checked by:		
REVISIONS						HIGHWAY IMPROVEMENTS			DRAWING NO. B2427722-LCC-PE-01-TRO-DR-011		
Lancashire County Council 		Planning & Environment Infrastructure Delivery Team				DRAWING TITLE			SHEET NO.		
						PROPOSED PEDESTRIAN CROSSINGS			11 of 12		
						DRAWN BY		CHECKED BY		REVISION	
						CM		CM		2	
						SCALE @ A4		DATE		ISSUE PURPOSE	
						1:500		30.06.26			

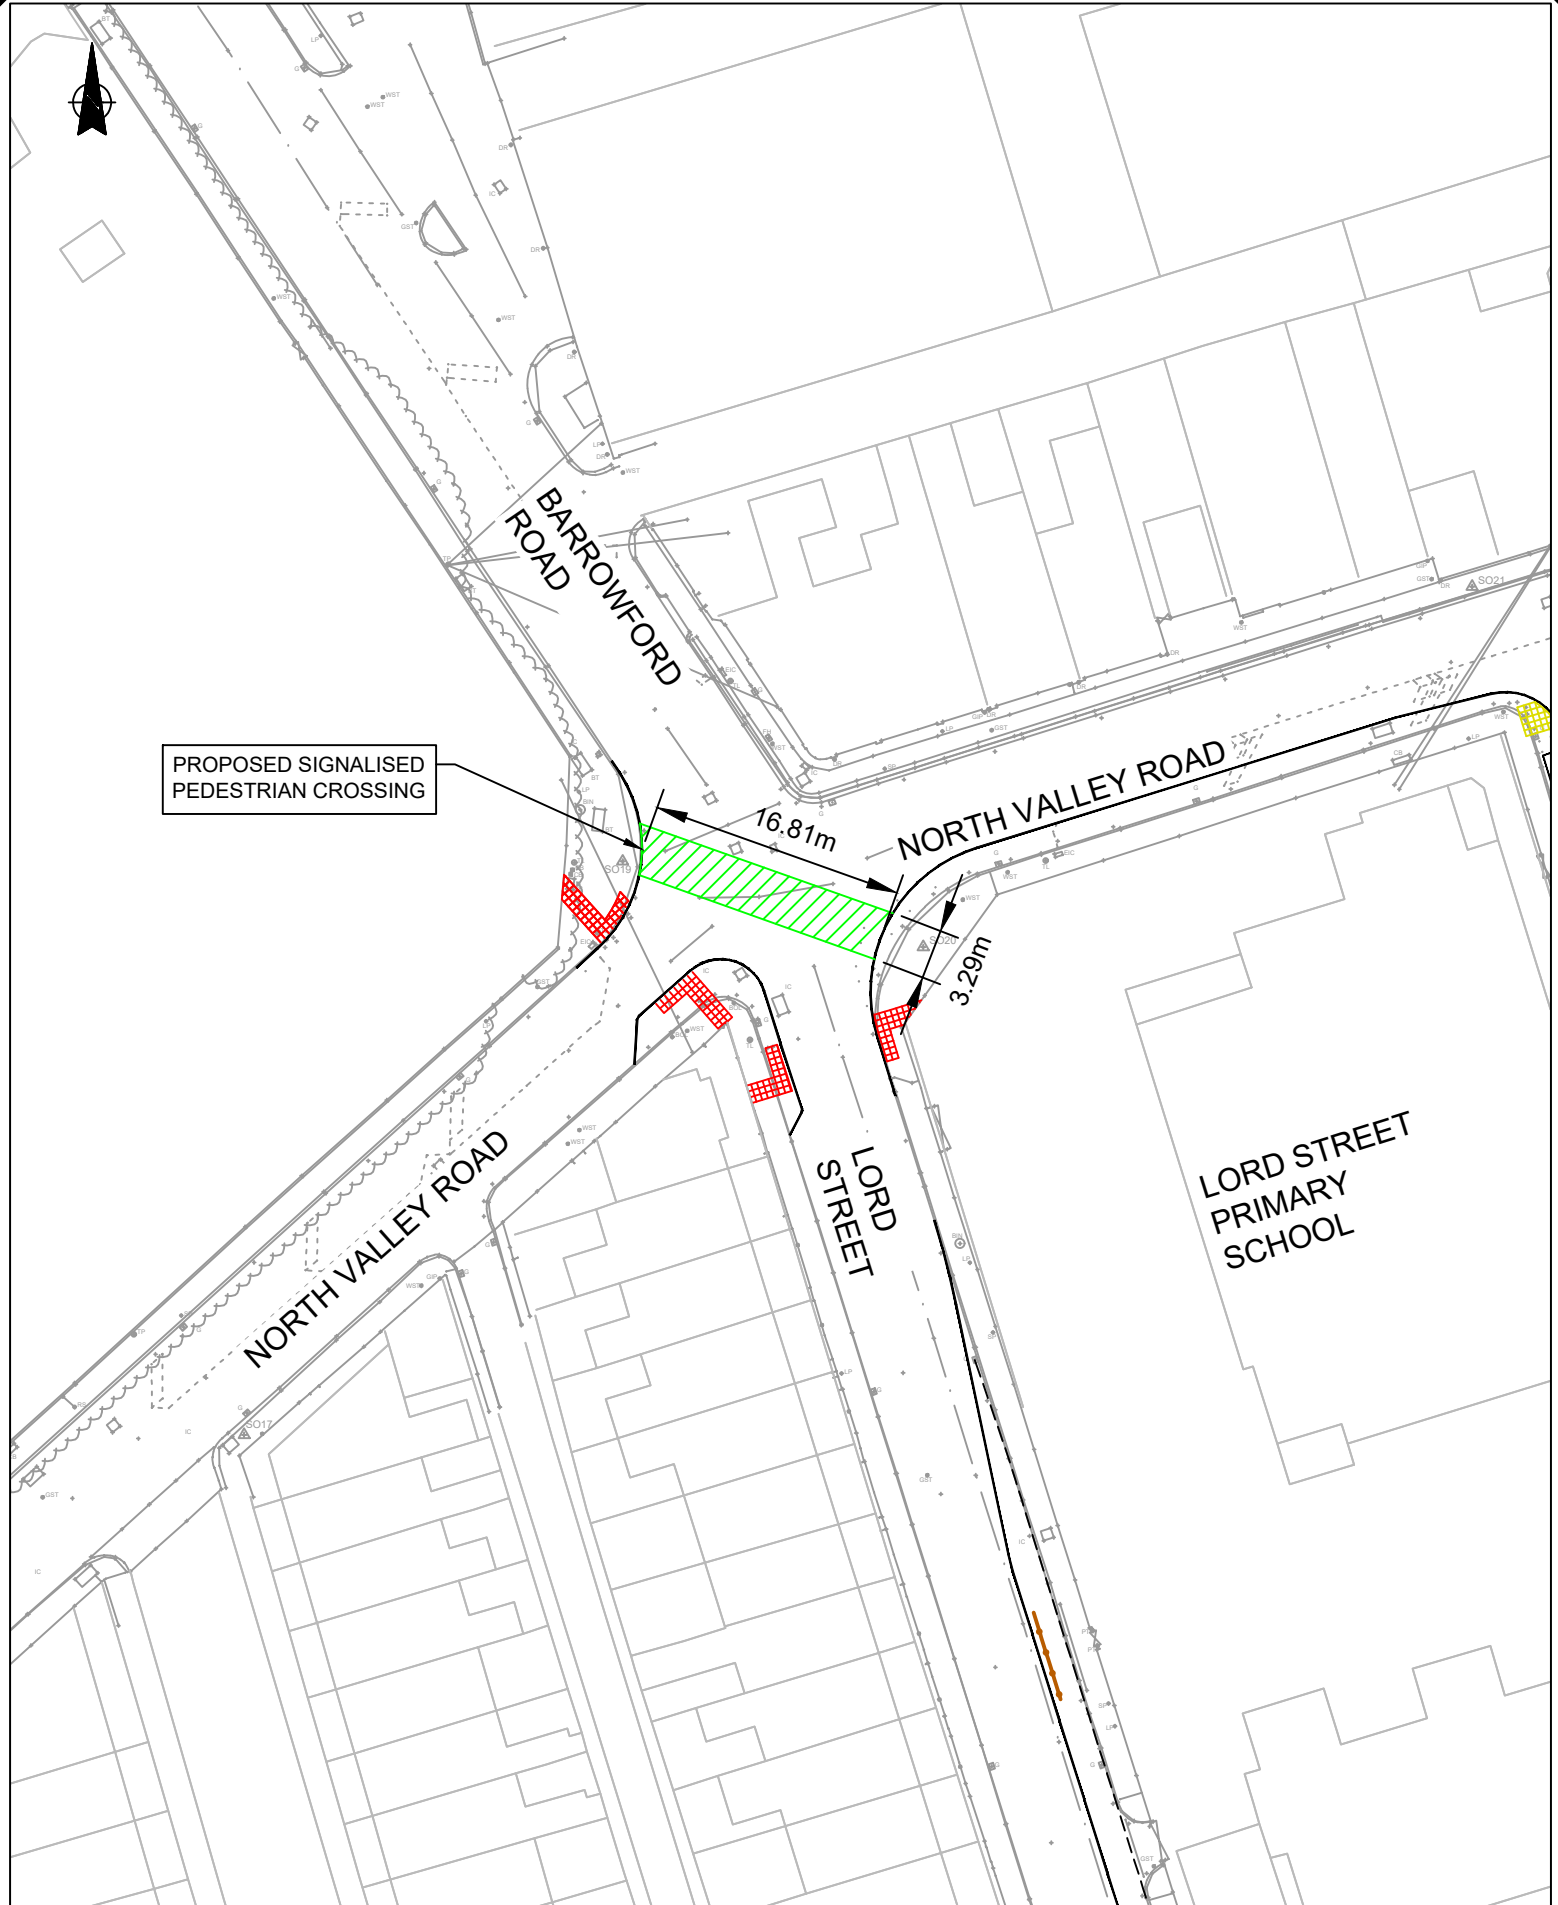

				Based on Ordnance Survey mapping with the permission of the Controller of Her Majesty's Stationary Office. © Crown copyright. Unauthorised reproduction infringes Crown copyright and may lead to prosecution or civil proceedings. Lancashire County Council Licence No. LA100023320	
2	07.07.26	DESCRIPTION UPDATED	CM	CM	PROJECT TITLE
1	30.06.26	FIRST ISSUE	CM	JF	LUF - COLNE AREA
No.		Date	Amendment Details		HIGHWAY IMPROVEMENTS
			Drawn by:		DRAWING NO.
			Checked by:		B2427722-LCC-PE-01-TRO-DR-012
		REVISIONS			
Lancashire County Council 		Planning & Environment Infrastructure Delivery Team			
		 0 5 10 20 30 40 50 SCALE BAR (PLOTTED mm)			
		DRAWN BY		CHECKED BY	
		SCALE @ A4		DATE	
			CM	CM	SHEET NO.
					12 of 12
					REVISION
					2
					ISSUE PURPOSE

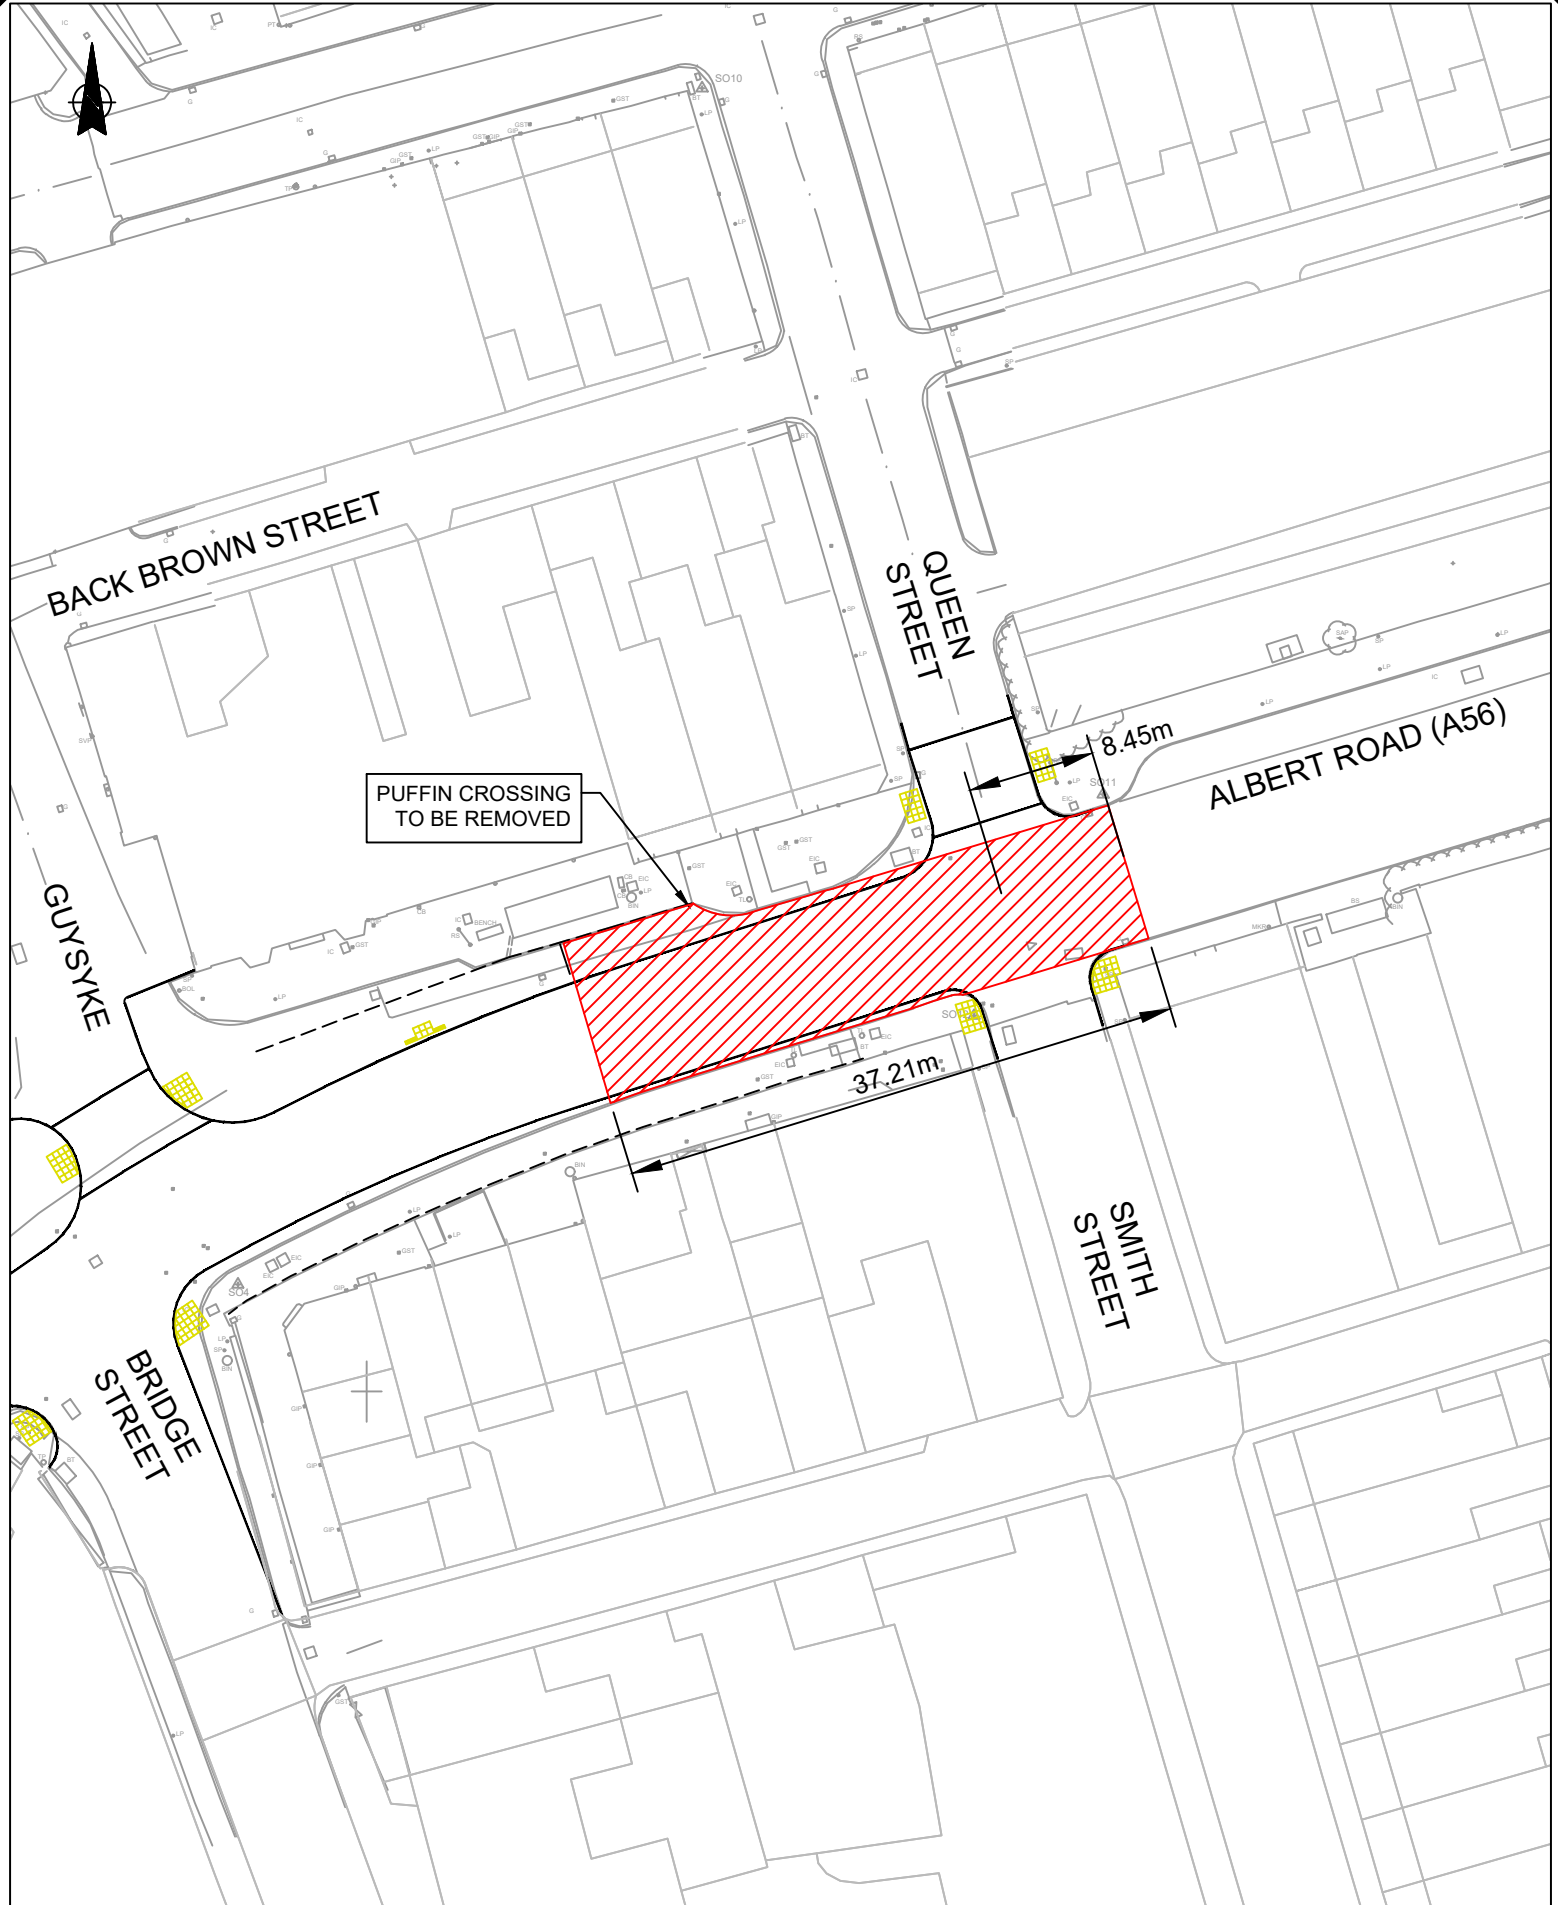

326.08.26TITLE CHANGEDCMCM 207.07.26DIMENSION UPDATEDCMCM 130.06.26FIRST ISSUEJF			Based on Ordnance Survey mapping with the permission of the Controller of Her Majesty's Stationery Office. © Crown copyright. Unauthorised reproduction infringes Crown copyright and may lead to prosecution or civil proceedings. Lancashire County Council Licence No. LA100023320		
No. Date Amendment Details			Drawn by:		Checked by:
REVISIONS			PROJECT TITLE		SCHEME NO.
LancashireCounty Council Planning & Environment Infrastructure Delivery Team 051020304050 SCALE BAR (PLOTTED mm)			LUF - COLNE AREA HIGHWAY IMPROVEMENTS		B2427722
			DRAWING TITLE		DRAWING NO.
			PUFFIN CROSSING TO BE REMOVED		B2427722-LCC-PE-01-TRO-DR-007
			DRAWN BY		SHEET NO.
			CM		7 of 12
			CHECKED BY		REVISION
			CM		3
			SCALE @ A4		ISSUE PURPOSE
			1:500		
			DATE		
			30.06.26		