



THE LANCASHIRE COUNTY COUNCIL (M6 MOTORWAY, JUNCTION 34 IMPROVEMENTS) (TRANSFER OF HIGHWAYS) ORDER 2009

Based upon the Ordnance Survey mapping with the permission of the Controller of Her Majesty's Stationary Office Crown Copyright. Unauthorised reproduction infringes Crown Copyright and may lead to prosecution or civil proceedings.

Lancashire County Council, Licence No LA100023320.

O.S. Master Map, Digital Mapping

O.S. Sheet Nos.	SD 4562	SD 4563	SD 4663
	SD 4764	SD 4864	SD 4964
	SD 4965	SD 4963	SD 4962

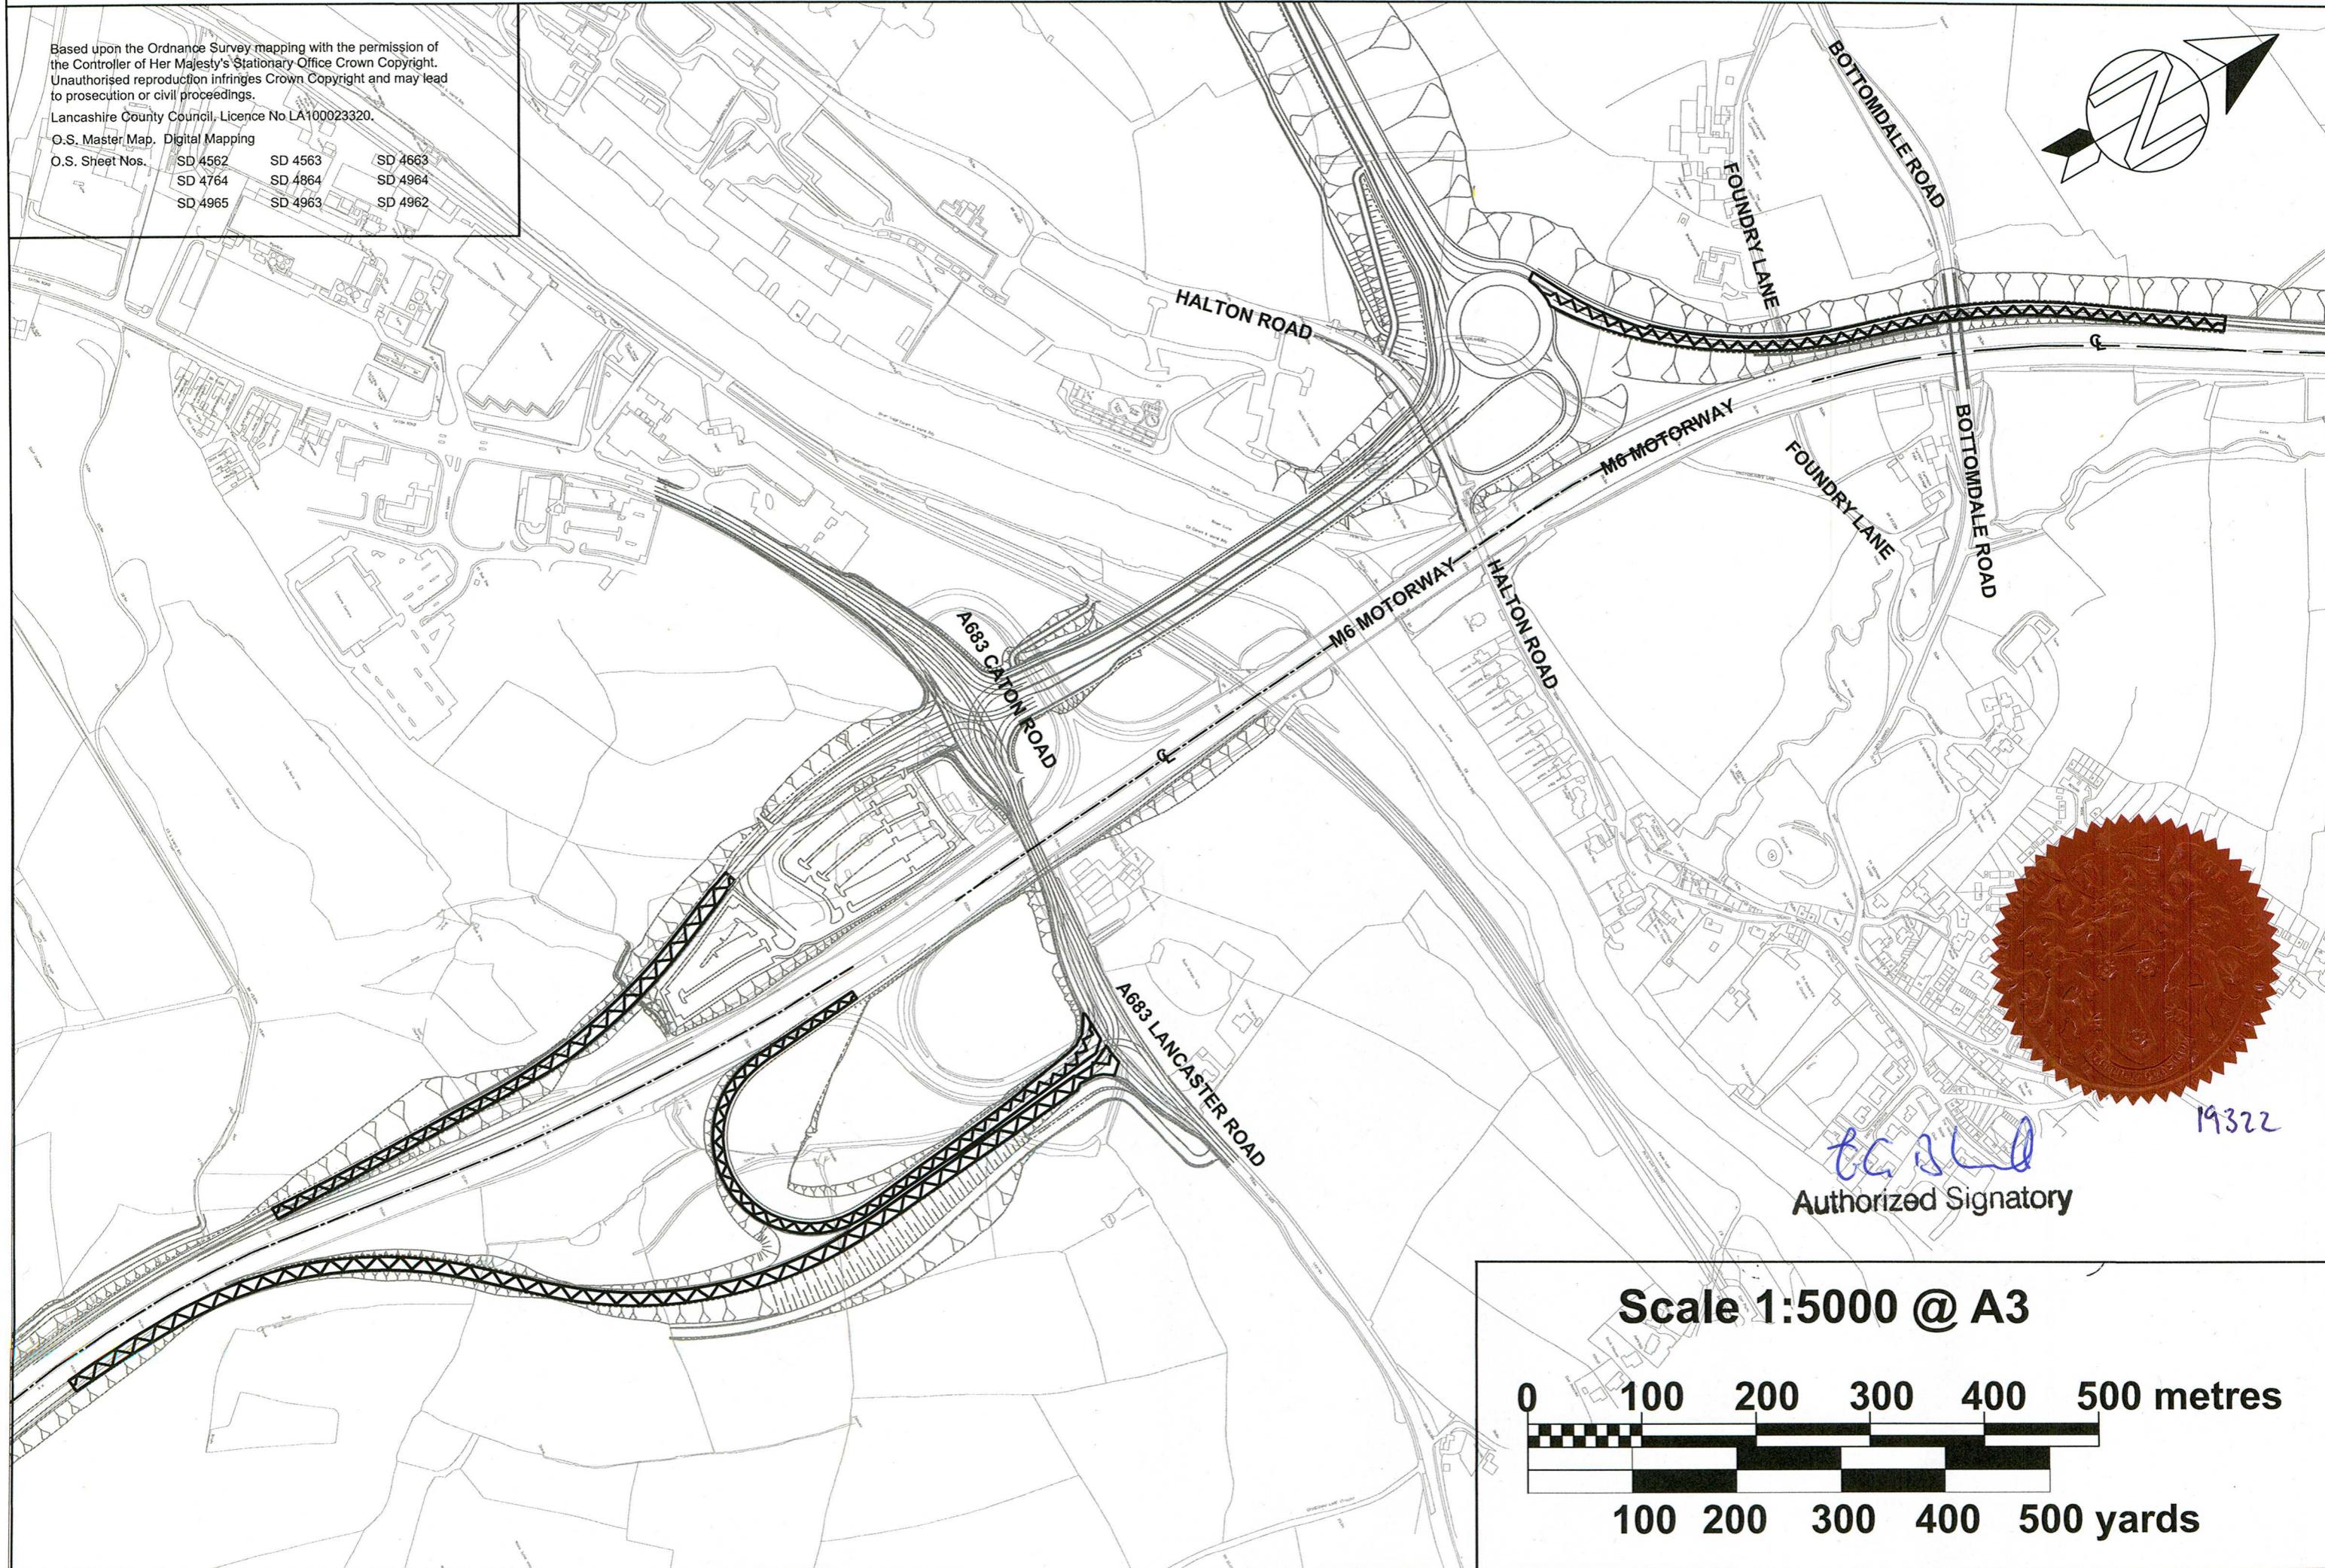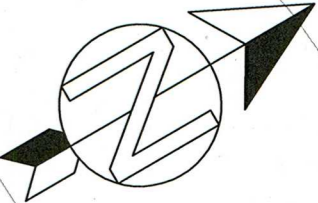

TC SLD
 Authorized Signatory

19322

Scale 1:5000 @ A3

