



C:\Users\ChSutch\OneDrive - Taylor Wimpey\S278 Tabley Lane Two Preston Mastercopy TRO Mastercopy (Email)_recover.dwg

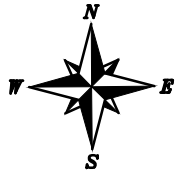

SPEED CUSHION TO HAVE
MAXIMUM HEIGHT OF 75MM

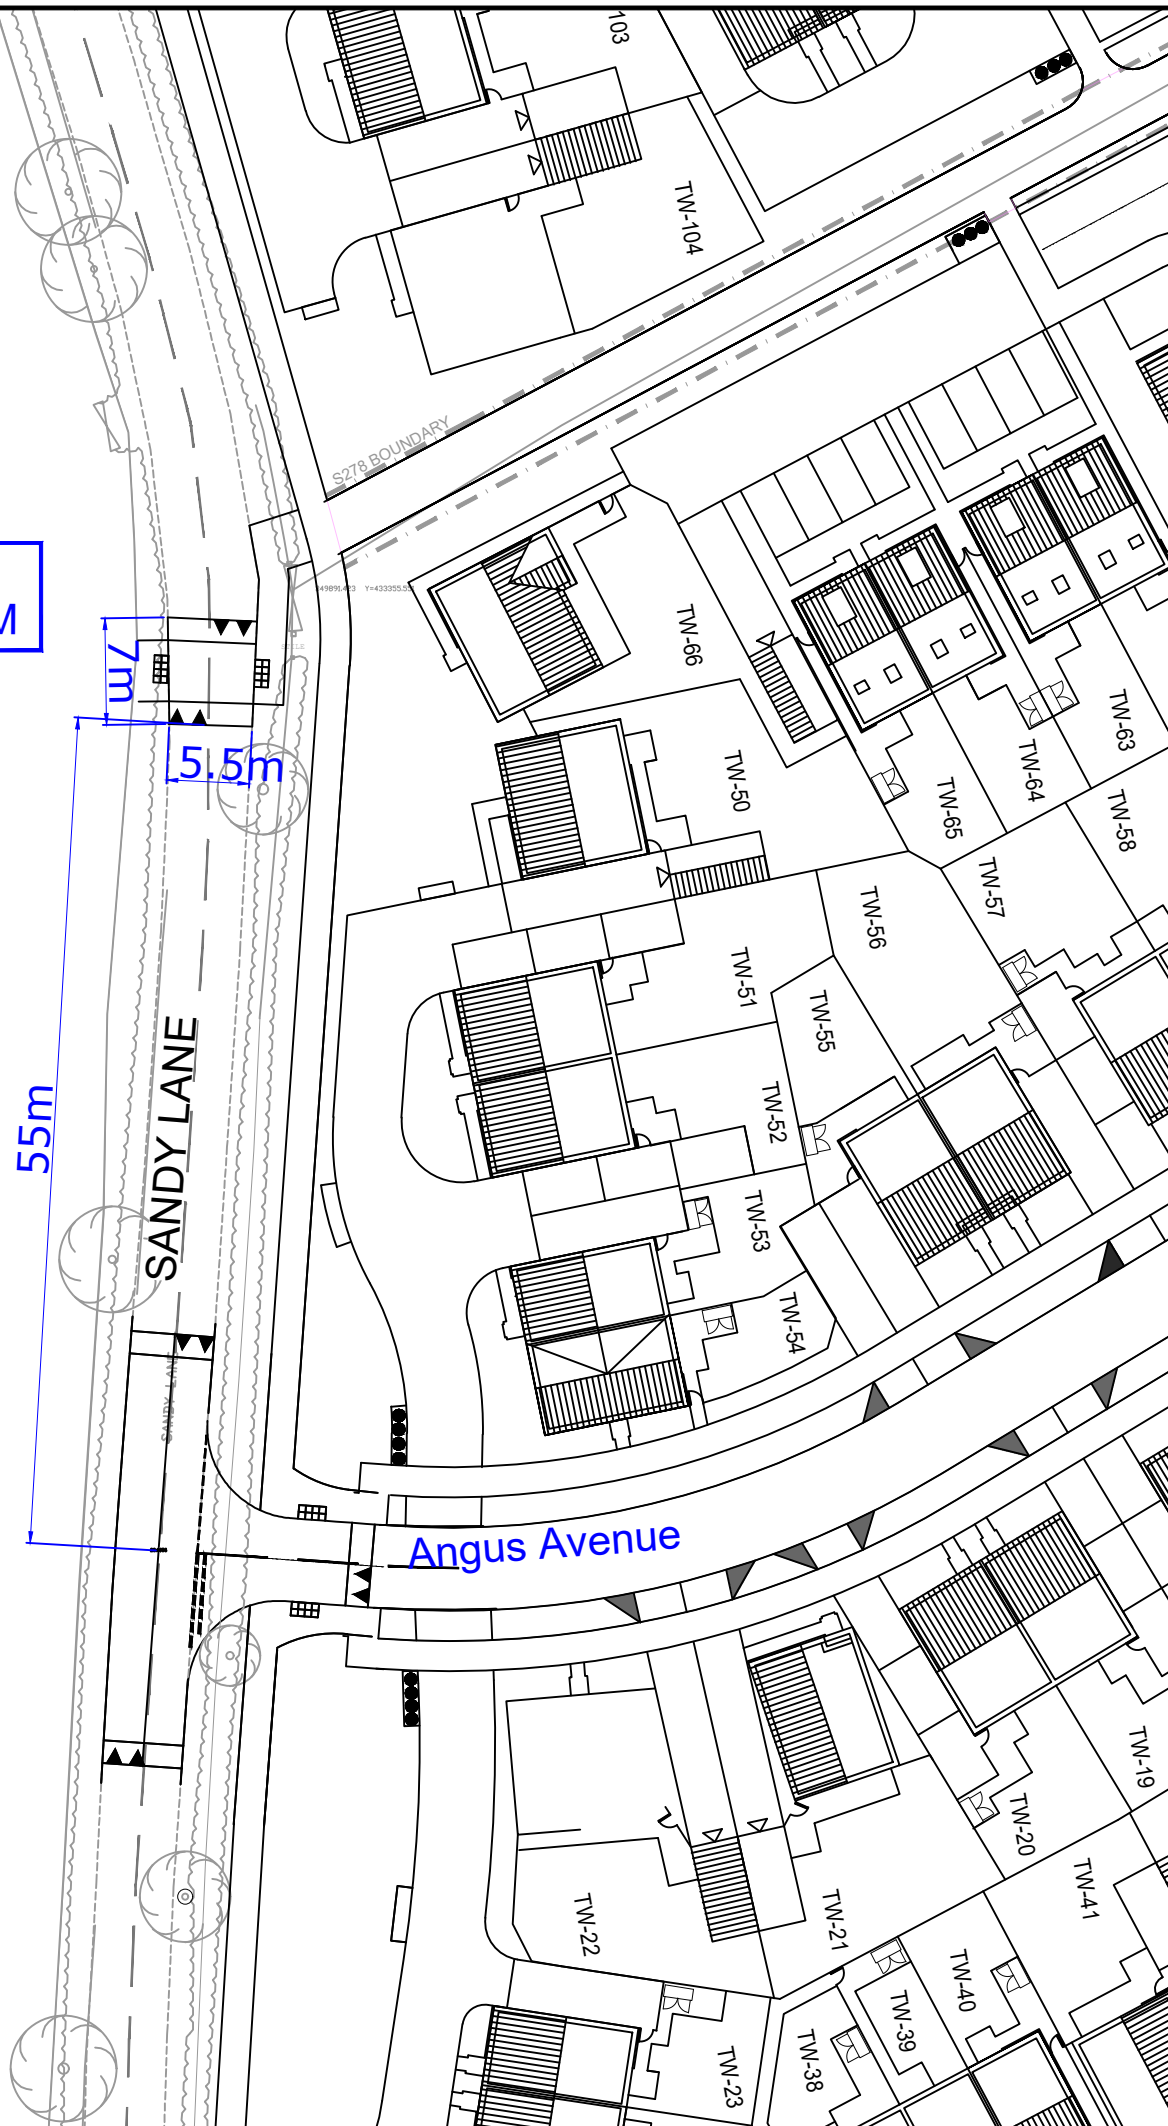

NOTES

REV	DETAILS	DRAWN	CHECKED	DATE
-	-	-	-	-

CLIENT:
TAYLOR WIMPEY

PROJECT:
**TABLEY LANE TWO,
PRESTON, LANCASHIRE**

DRAWING TITLE:
**SPEED CUSHION
ADVERTISEMENT PLAN**

SCALES:
1:500 @ A3


DRAWN: LB	CHECKED: JC	DATE: JUL 26
-----------	-------------	--------------

Eddisons
340 Deansgate
Manchester
M3 4LY
Email: info@eddisons.com
Tel: 0161 837 7380
Web: www.eddisons.com/services/transport-planning

DRAWING NUMBER: 3725-TRO-04	REVISION: -
---------------------------------------	----------------

Eddisons

C:\Users\ChSutch\OneDrive - Taylor Wimpey\5278 Tabley Lane Two Preston Mastercopy TRO Mastercopy (Email).dwg

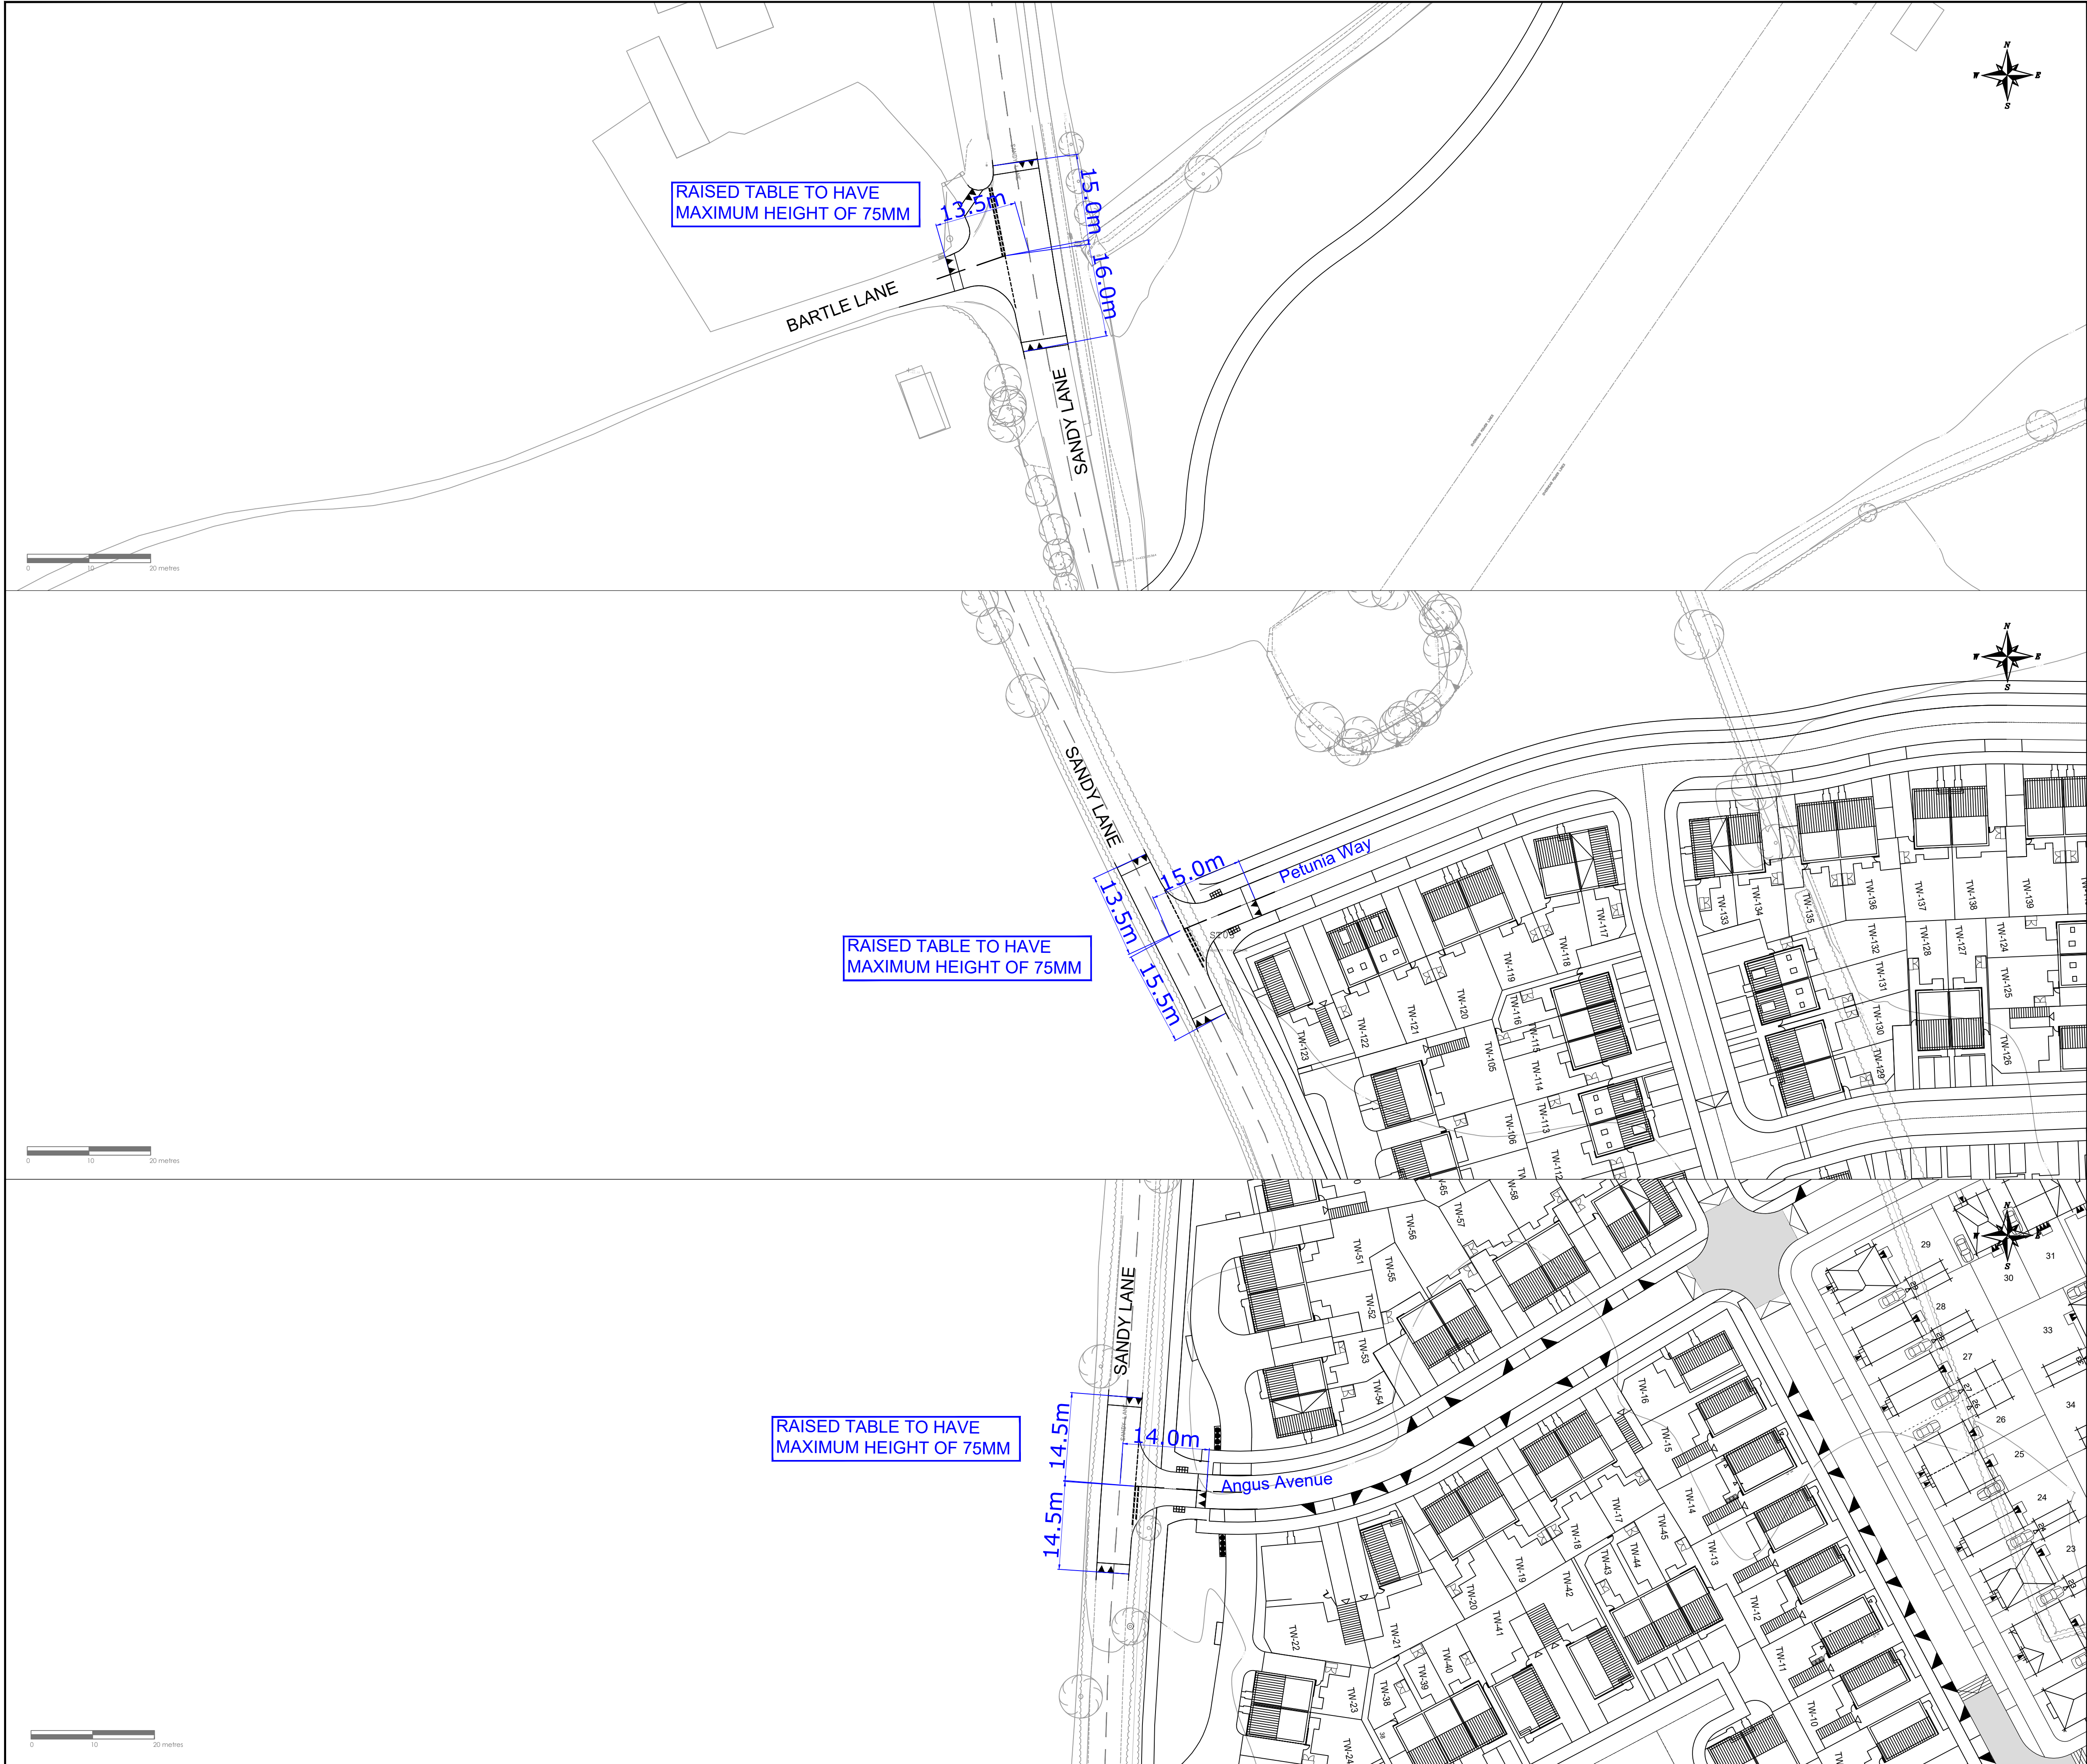

NOTES

CLIENT:

TAYLOR WIMPEY

PROJECT:

TABLEY LANE TWO,
PRESTON, LANCASHIRE

DRAWING TITLE:

JUNCTION TABLES
ADVERTISEMENT PLAN

SCALES:

1:500 @ A1

DRAWN:

LB

CHECKED:

JC

DATE:

JUL 26

BTG Eddisons
340 Deansgate
Manchester
M3 4LY
Email: info@eddisons.com
Tel: 0161 837 7389
Web: www.eddisons.com/services/transport-planning

DRAWING NUMBER:

3725-TRO-03

REVISION:

-

Eddisons