



ROAD MARKINGS AND SIGNS SCHEDULE

SIGN/MARKING	SIZE	ADDITIONAL INFORMATION
DIAGRAM 674 DIAGRAM 675A	600mm WIDE - LOWER SIGN OMITTED 600mm WIDE	20mph ZONE TO FIGURE 8-9 END OF 20mph SPEED LIMIT ZONE WITH INDICATION OF 30mph MAXIMUM SPEED LIMIT
DIAGRAM 1001.3	2000mm LONG, 150mm GAP, 100mm WIDE	ZIG-ZAG LINES
DIAGRAM 1003 DIAGRAM 1004 DIAGRAM 1009 DIAGRAM 1062 DIAGRAM 1001.4 DIAGRAM 1001.5 DIAGRAM 1001.5 DIAGRAM 1055.1 DIAGRAM 7014	600mm LONG, 300mm GAP, 200mm WIDE - 300mm APART 400mm LONG, 200mm GAP, 100mm WIDE 600mm LONG, 300mm INTERVAL, 100mm WIDE 1000mm LONG, 750mm WIDE 2000mm LONG, 150mm GAP, 200mm WIDE, 150mm OFFSET 500mm LONG, 500mm GAP, 200mm WIDE - 1100mm OFFSET 2400mm LONG, 600mm WIDE 95mm LONG, 405mm GAP, 95mm WIDE NEW ROAD LAYOUT AHEAD SIGN	TRANSVERSE GIVE WAY LINES CENTRE LINE GIVE WAY LINE ROAD HUMP TRIANGULAR MARKING ZEBRA CROSSING ZIG ZAG LINES ZEBRA CROSSING GIVE WAY ZEBRA CROSSING ZEBRA CROSSING STUDS DISPLAYED FOR A MAXIMUM OF 3 MONTHS REMOVE BY DATE TO BE PLACED ON BACK OF SIGN. X- HEIGHT 60 (30mph)

WORKS SUBJECT TO
TOPOGRAPHICAL SURVEY FOR
EXTENT OF S278 WORKS AND
VISIBILITY DISPLAYS

REFER TO LCC
ZEBRA CROSSING
DETAILS.


SUBJECT TO THE
APPROVAL OF THE LOCAL
HIGHWAY AUTHORITY

NOTES:

- THIS DRAWING IS TO BE READ IN CONJUNCTION WITH ALL RELEVANT ARCHITECTS AND ENGINEERS DRAWINGS AND SPECIFICATIONS.
- DO NOT SCALE THIS DRAWING. ALL DETAILS AND DIMENSIONS ARE TO BE CHECKED BY THE CONTRACTOR PRIOR TO COMMENCEMENT OF CONSTRUCTION. ANY DISCREPANCIES TO BE REPORTED TO THE ENGINEER.
- ALL DIMENSIONS ARE IN METERS UNLESS NOTED OTHERWISE.
- ALL TRAFFIC MARKINGS AND SIGNS SHALL BE IN ACCORDANCE WITH THE TRAFFIC SIGNS REGULATIONS AND GENERAL DIRECTIONS 2016.
- ALL ROAD MARKINGS SHALL BE THERMOPLASTIC WITH RETRO REFLECTIVE GLASS BEADS.
- ALL EXISTING ROAD MARKINGS WITHIN THE EXTENT OF HIGHWAY WORKS TO BE REMOVED AS REQUIRED.
- EXACT POSITIONING OF STREET NAME PLATES TO BE DETERMINED ON SITE AND AGREED WITH THE COUNCIL'S AREA TECHNICAL OFFICER.

KEY

- PROPOSED WHITE LINING TO DIAGRAM 1009
- PROPOSED WHITE LINING TO DIAGRAM 1003
- PROPOSED WHITE LINING TO DIAGRAM 1004
- PROPOSED WHITE ARROW TO DIAGRAM 1023
- ||||| ZEBRA CROSSING
- PROPOSED STREET NAME PLATE
- SIGN POSTS (REFER TO TSRGD DIAGRAM NUMBER)

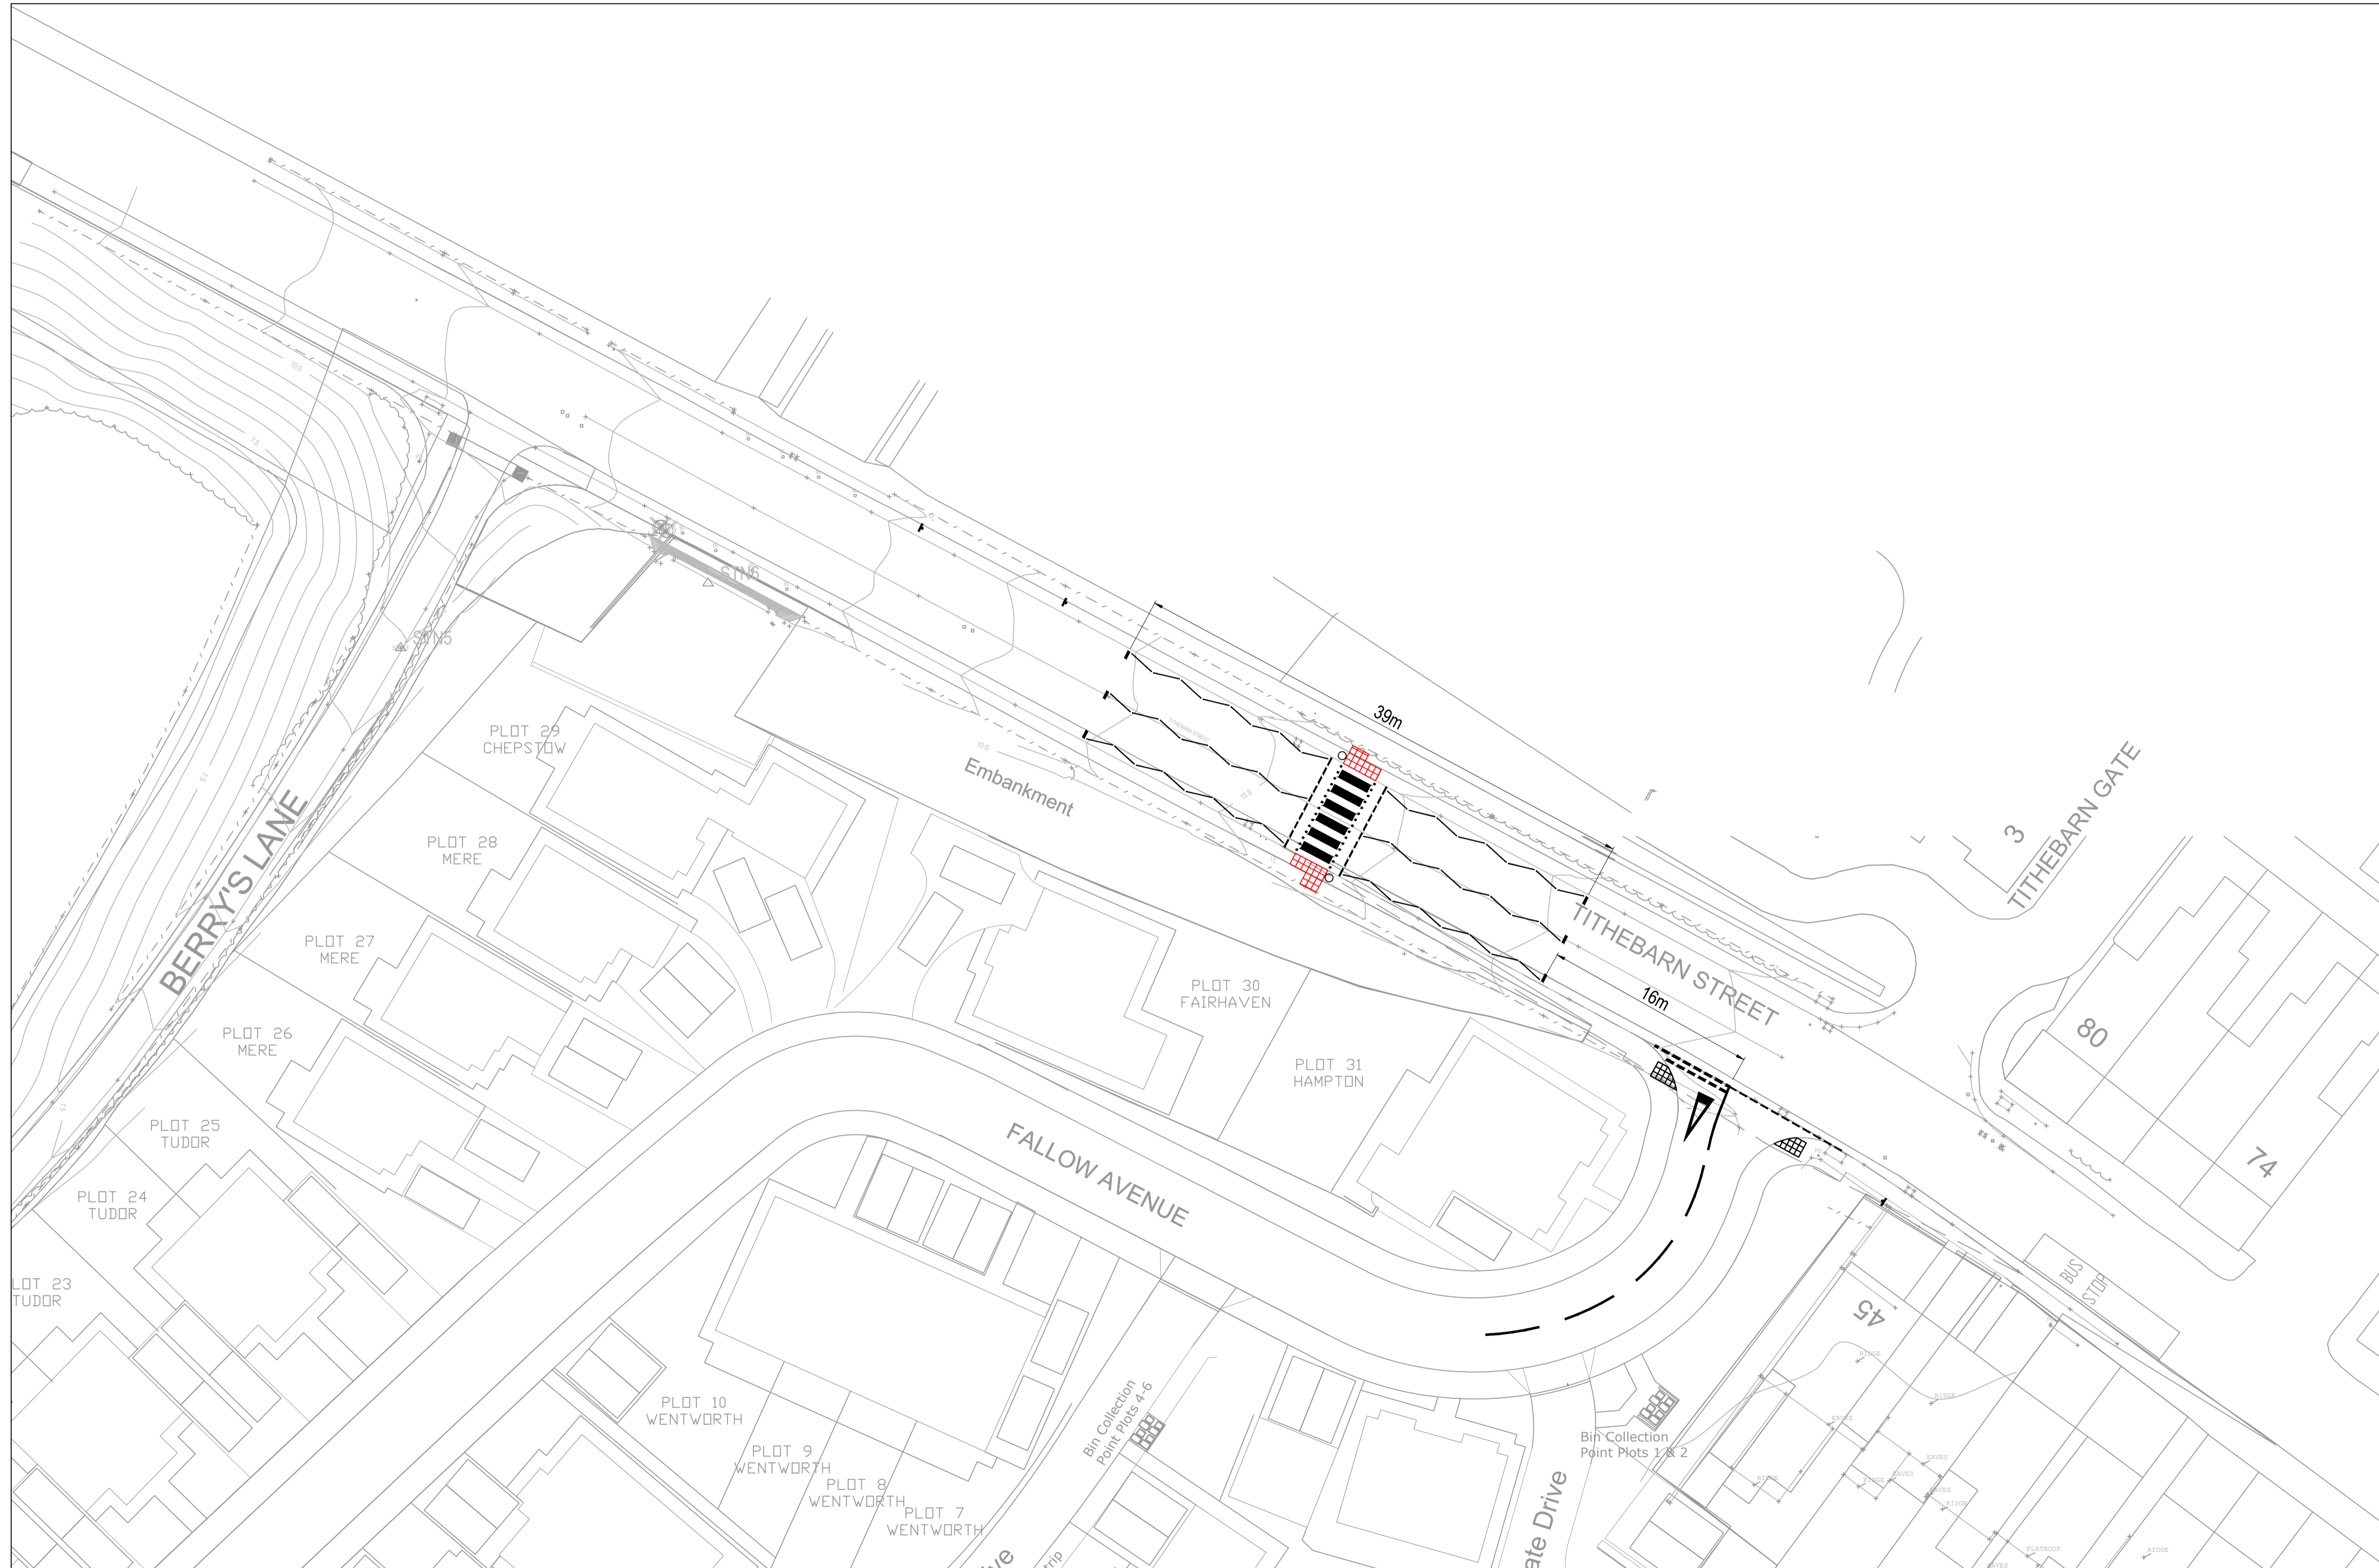

DEVELOPMENT ACCESS - PROPOSED ROAD MARKINGS AND SIGNAGE
(1:250)

E	REVISED TO SUIT LCC COMMENTS ISSUED ON 20.10.23	11.12.23	DL	IC
D	REVISED TO SUIT LCC COMMENTS ISSUED ON 20.10.23	24.10.23	IC	IC
C	REVISED TO SUIT LCC COMMENTS ISSUED ON 10.10.23	16.10.23	IC	IC
B	REVISED TO SUIT LCC COMMENTS ISSUED ON 10.10.23	16.10.23	IC	IC
A	REVISED TO SUIT LCC COMMENTS ISSUED ON 19.09.23	25.09.23	IC	IC

Status: PRELIMINARY				
Client: BAXTER HOMES LTD.				
Project: TITHEBARN STREET POULTON-LE-FYLDE				
Dwg Title: S278 TRAFFIC REGULATION ORDERS				
ELLUC PROJECTS t: (0113) 357 2100 423 KIRKSTALL ROAD info@ellucprojects.co.uk AIREDALE HOUSE www.ellucprojects.co.uk LEEDS LS4 2EW				

Scale:	AS SHOWN	Size:	A1	First Issue:	31/08/23	Drawn:	EK	Checked:	ARA	Rev:	E
Drawing No: ELL-21166-BH-L-555											