


This drawing is copyright of Topping Engineers LTD and must not be copied or reproduced in anyway without written consent.  
DO NOT SCALE OFF THIS DRAWING

- Notes:**
1. This drawing is to be read in conjunction with all relevant Architects and Engineers Drawings.
  2. It is assumed that all works will be carried out by a competent contractor working, where appropriate, to an approved method statement.

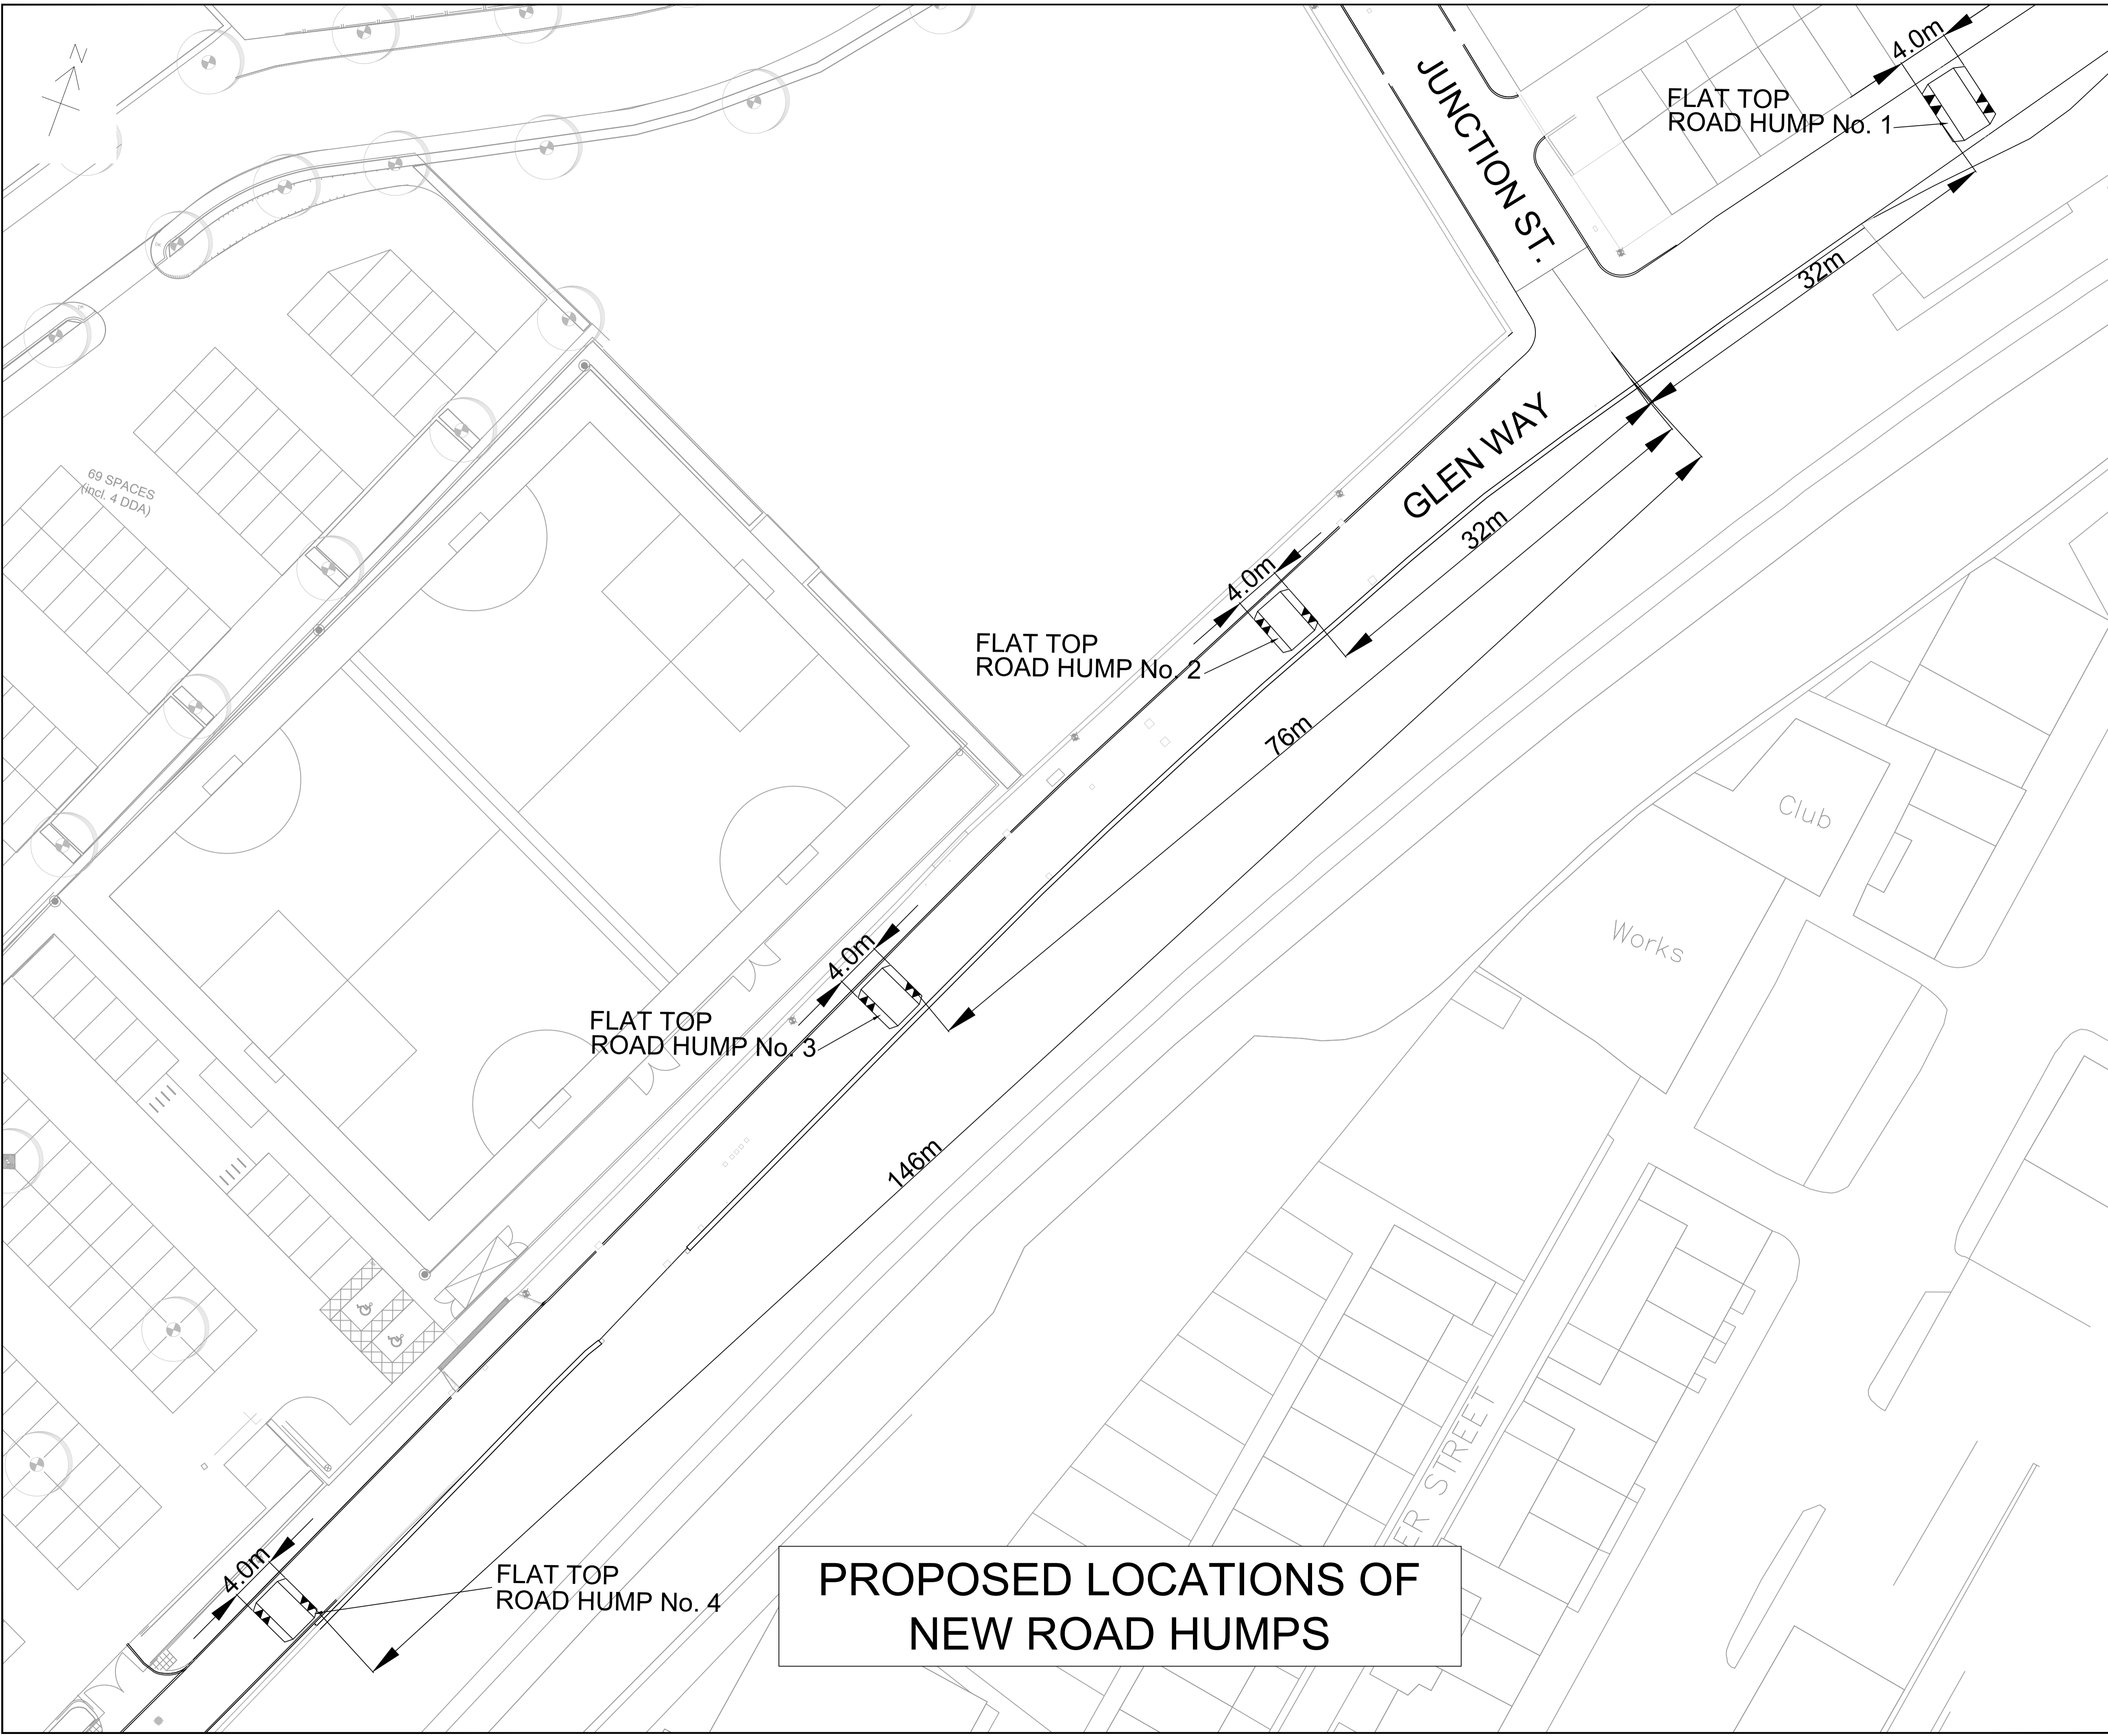

**PROPOSED LOCATIONS OF  
NEW ROAD HUMPS**

P3	UPDATED TO SUIT COMMENTS FROM LCC	22.10.24	MK
P2	UPDATED TO SUIT COMMENTS FROM LCC	21.10.24	MK
A	UPDATED TO SUIT COMMENTS FROM LCC	08.04.24	OG
No.	Revision	Date	Drwn

Status: **APPROVAL**

**TOPPING ENGINEERS**  
CONSULTING CIVIL & STRUCTURAL ENGINEERS

Windsor House, Cornwall Road, Harrogate, HG1 2PW  
T: 01423 522 293  
W: www.topping-engineers.com  
E: info@topping-engineers.com


Client: **Pearl**

Project: **Brierfield Mill  
Brierfield**

Drawing title: **Section 278 Works Phase 3  
Road Hump Plans - 1**

Drawn	OG	Chkd	PB	Date	April 2024	Scale	Not to scale
Contract No.	15316	Drig No.	DR-C-0120	Revision			P3

- Notes:**
1. This drawing is to be read in conjunction with all relevant Architects and Engineers Drawings.
  2. It is assumed that all works will be carried out by a competent contractor working, where appropriate, to an approved method statement.

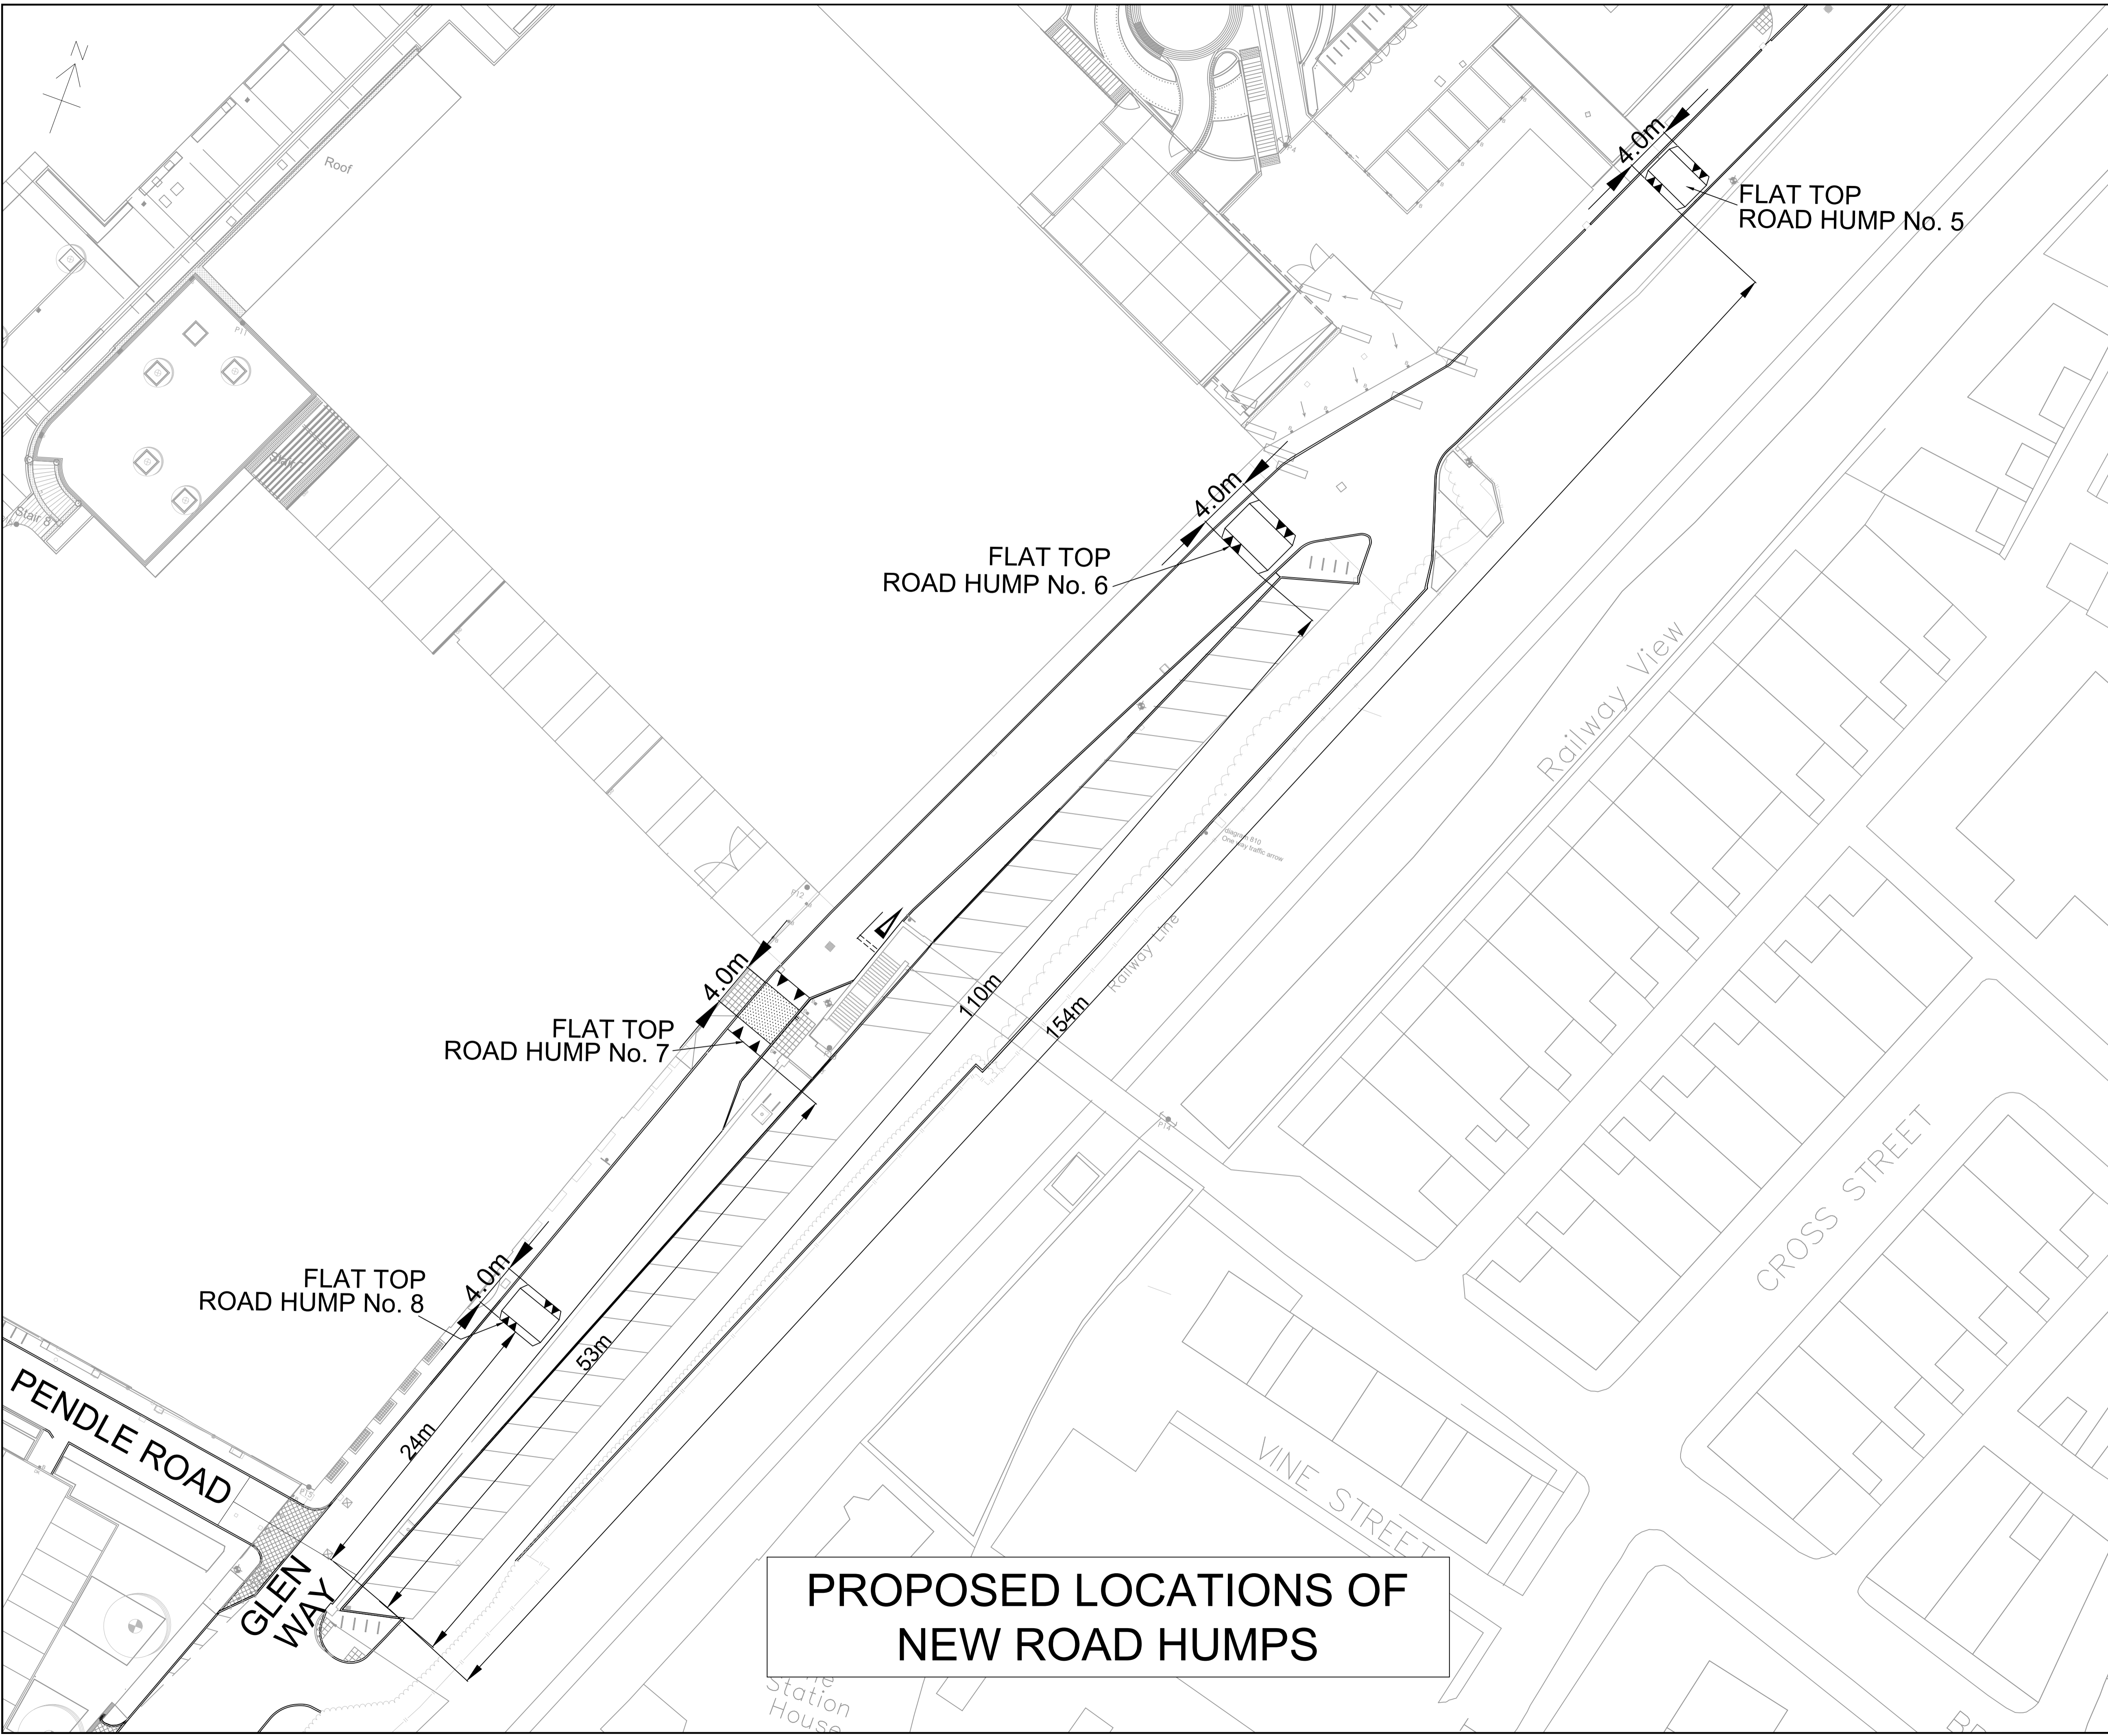

**PROPOSED LOCATIONS OF  
NEW ROAD HUMPS**

P3	UPDATED TO SUIT COMMENTS FROM LCC	22/10/24	MK
P2	UPDATED TO SUIT COMMENTS FROM LCC	21/10/24	MK
A	UPDATED TO SUIT COMMENTS FROM LCC	08.04.24	OG

No.	Revision	Date	Drwn
-----	----------	------	------

Status: **APPROVAL**

**TOPPING ENGINEERS**  
 CONSULTING CIVIL & STRUCTURAL ENGINEERS  
 Windsor House, Cornwall Road, Harrogate, HG1 2PW  
 T: 01423 522 293  
 W: www.topping-engineers.com  
 E: info@topping-engineers.com

Client: **Pearl**

Project: **Brierfield Mill  
Brierfield**

Drawing title: **Section 278 Works Phase 3  
Road Hump Plans - 2**

Drawn	OG	Chkd	PB	Date	April 2024	Scale	1:250 @A1
Contract No.	15316	Drig No.	DR-C-0120	Revision			P3