
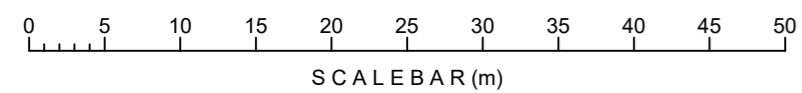


DO NOT SCALE

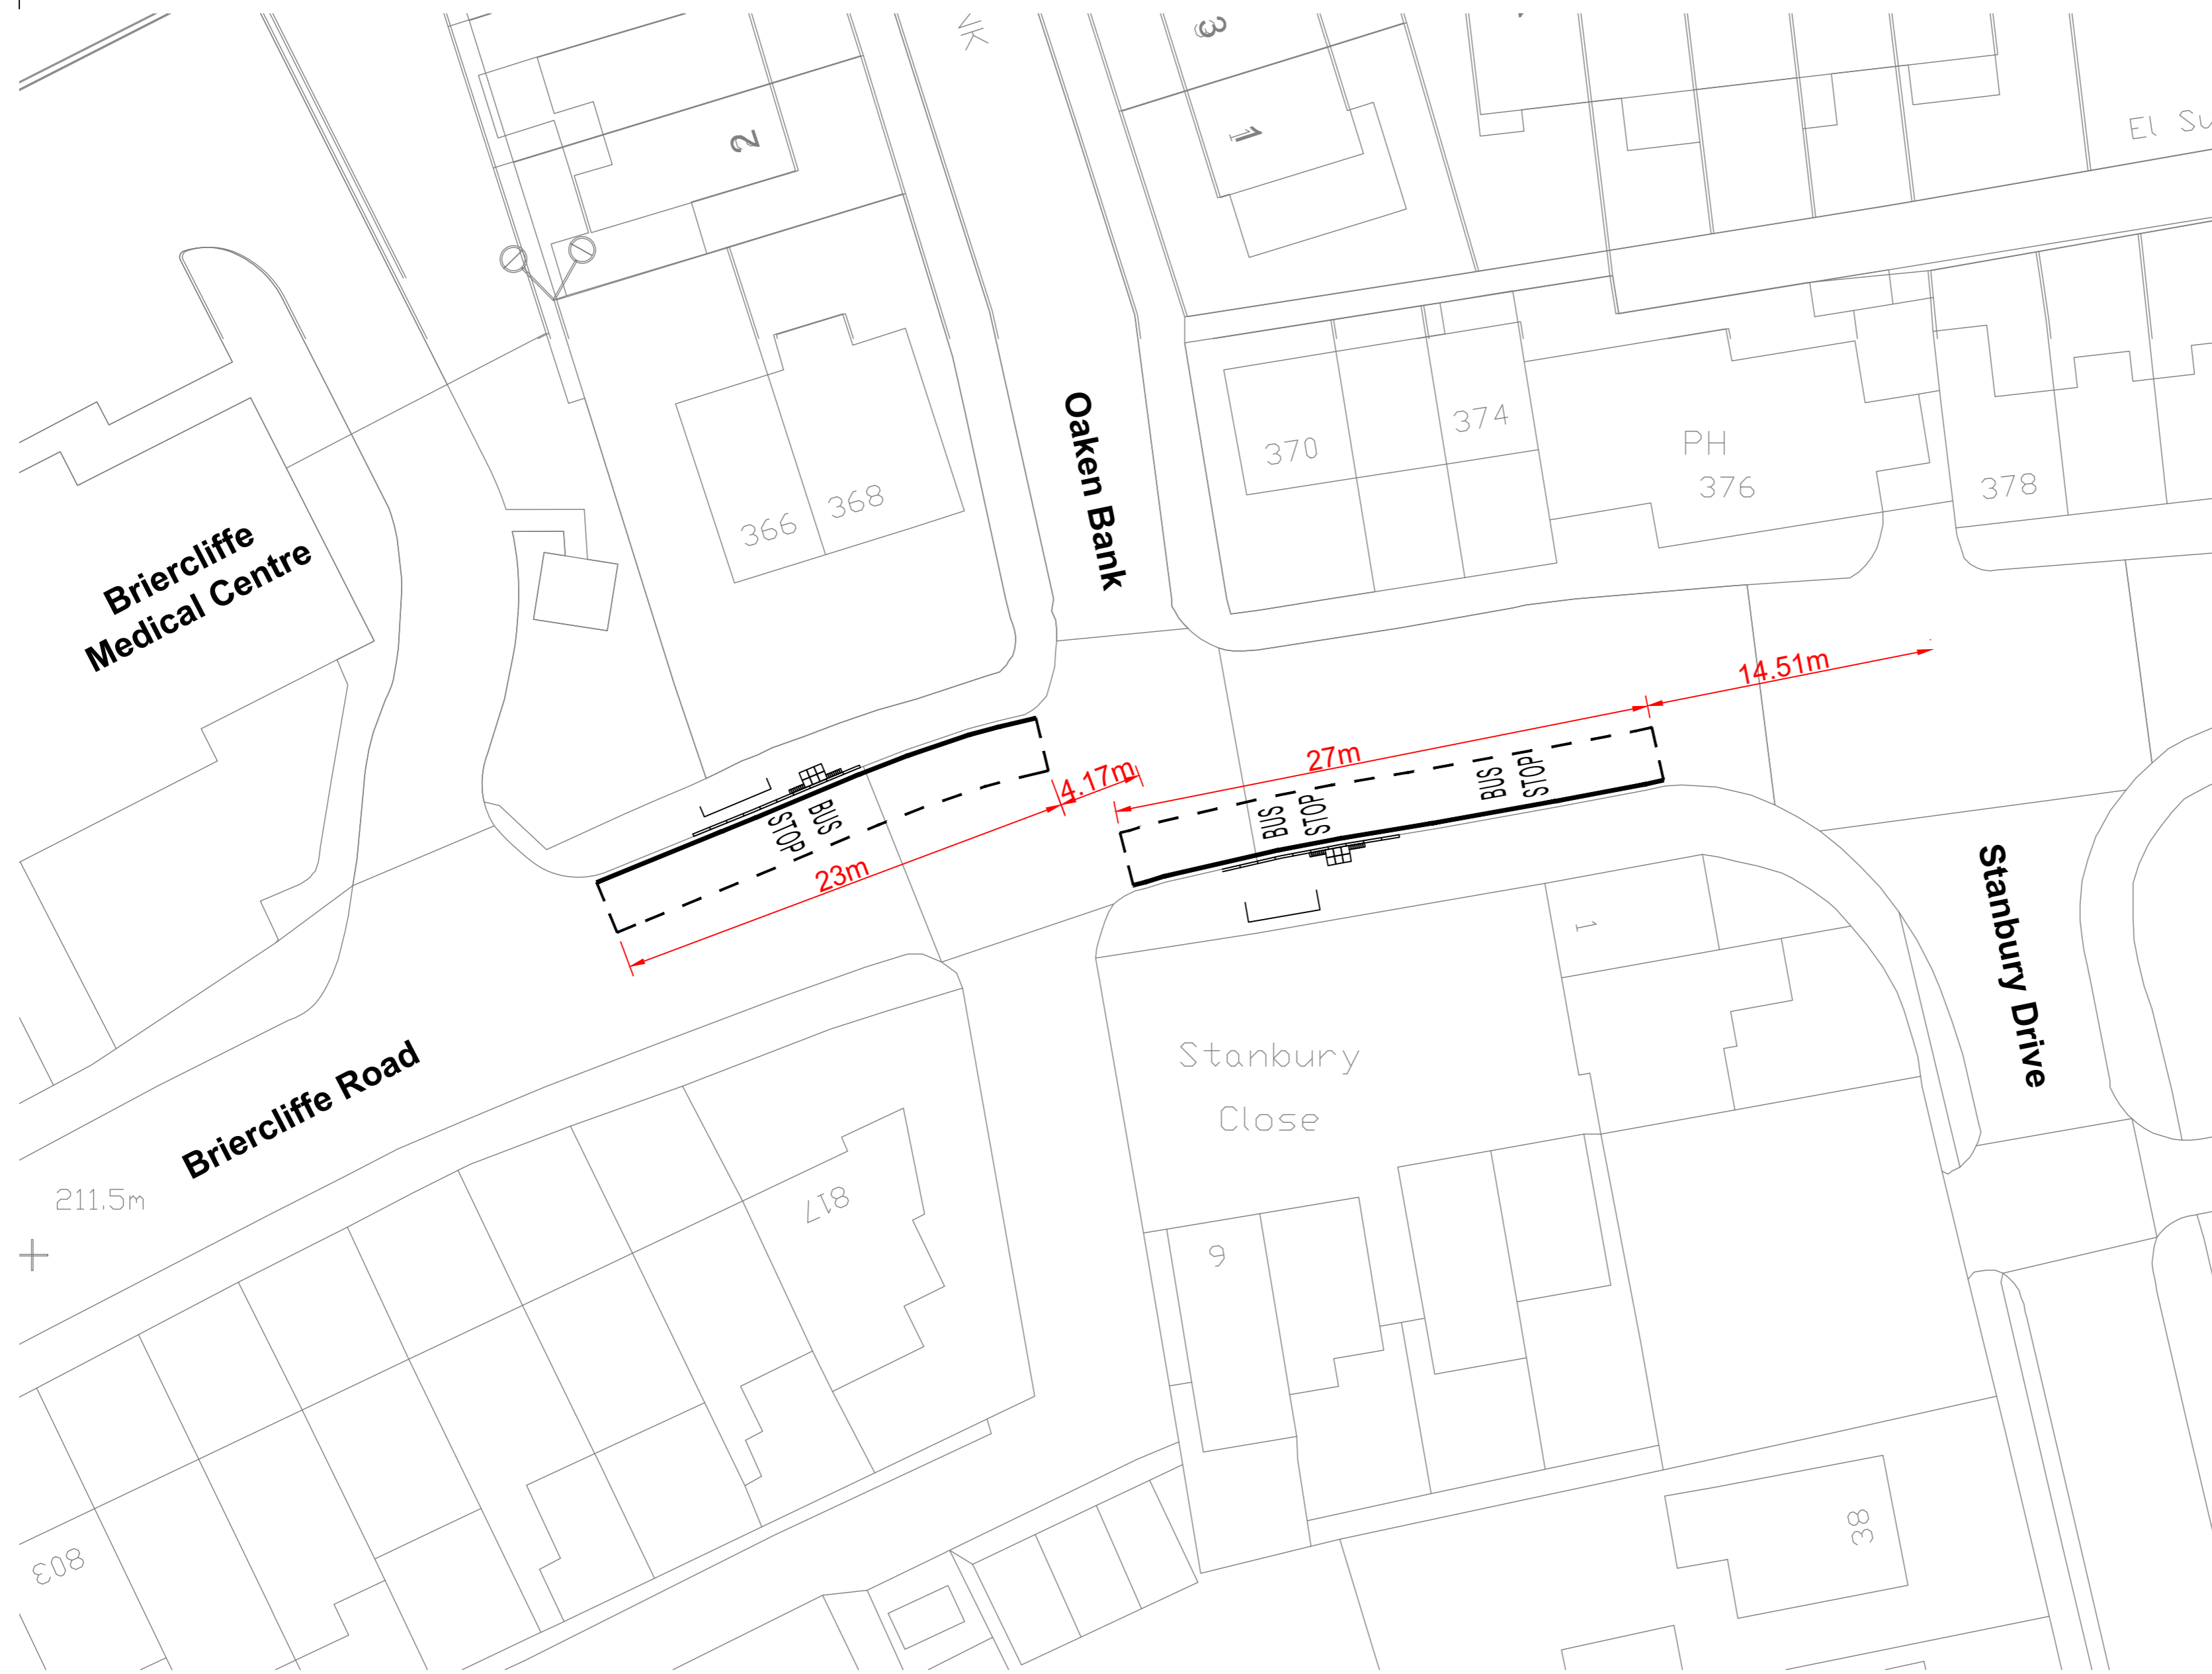

© Copyright The original of this drawing contained coloured symbols and/or features. Any black and white reproduction should not be relied upon.

APPROVAL

Rev	Date	Revision	By	Appd.
D	05.12.24	Updated to suit LCC comments	PW	AJ
C	18.11.24	Updated to suit LCC comments	PW	AJ
B	15.10.24	Updated to suit LCC comments	PW	AJ
A	19.09.24	Updated to suit LCC comments	PW	AJ



Tel: 01244 684910
Email: admin@coopers.co.uk
Web: http://coopers.co.uk

Park House
Sandpiper Court
Chester Business Park
Chester
CH4 9QU

Client



Project

**STANDEN HALL DRIVE,
BURNLEY.**

Title

**S278
Bus Stop Dimensions**

DRAWING NUMBER

8303-106

SCALE at A2 1:250

DATE	07.08.24	REVISION
DRAWN	SL	
CHECKED	AJ	D