


DO NOT SCALE

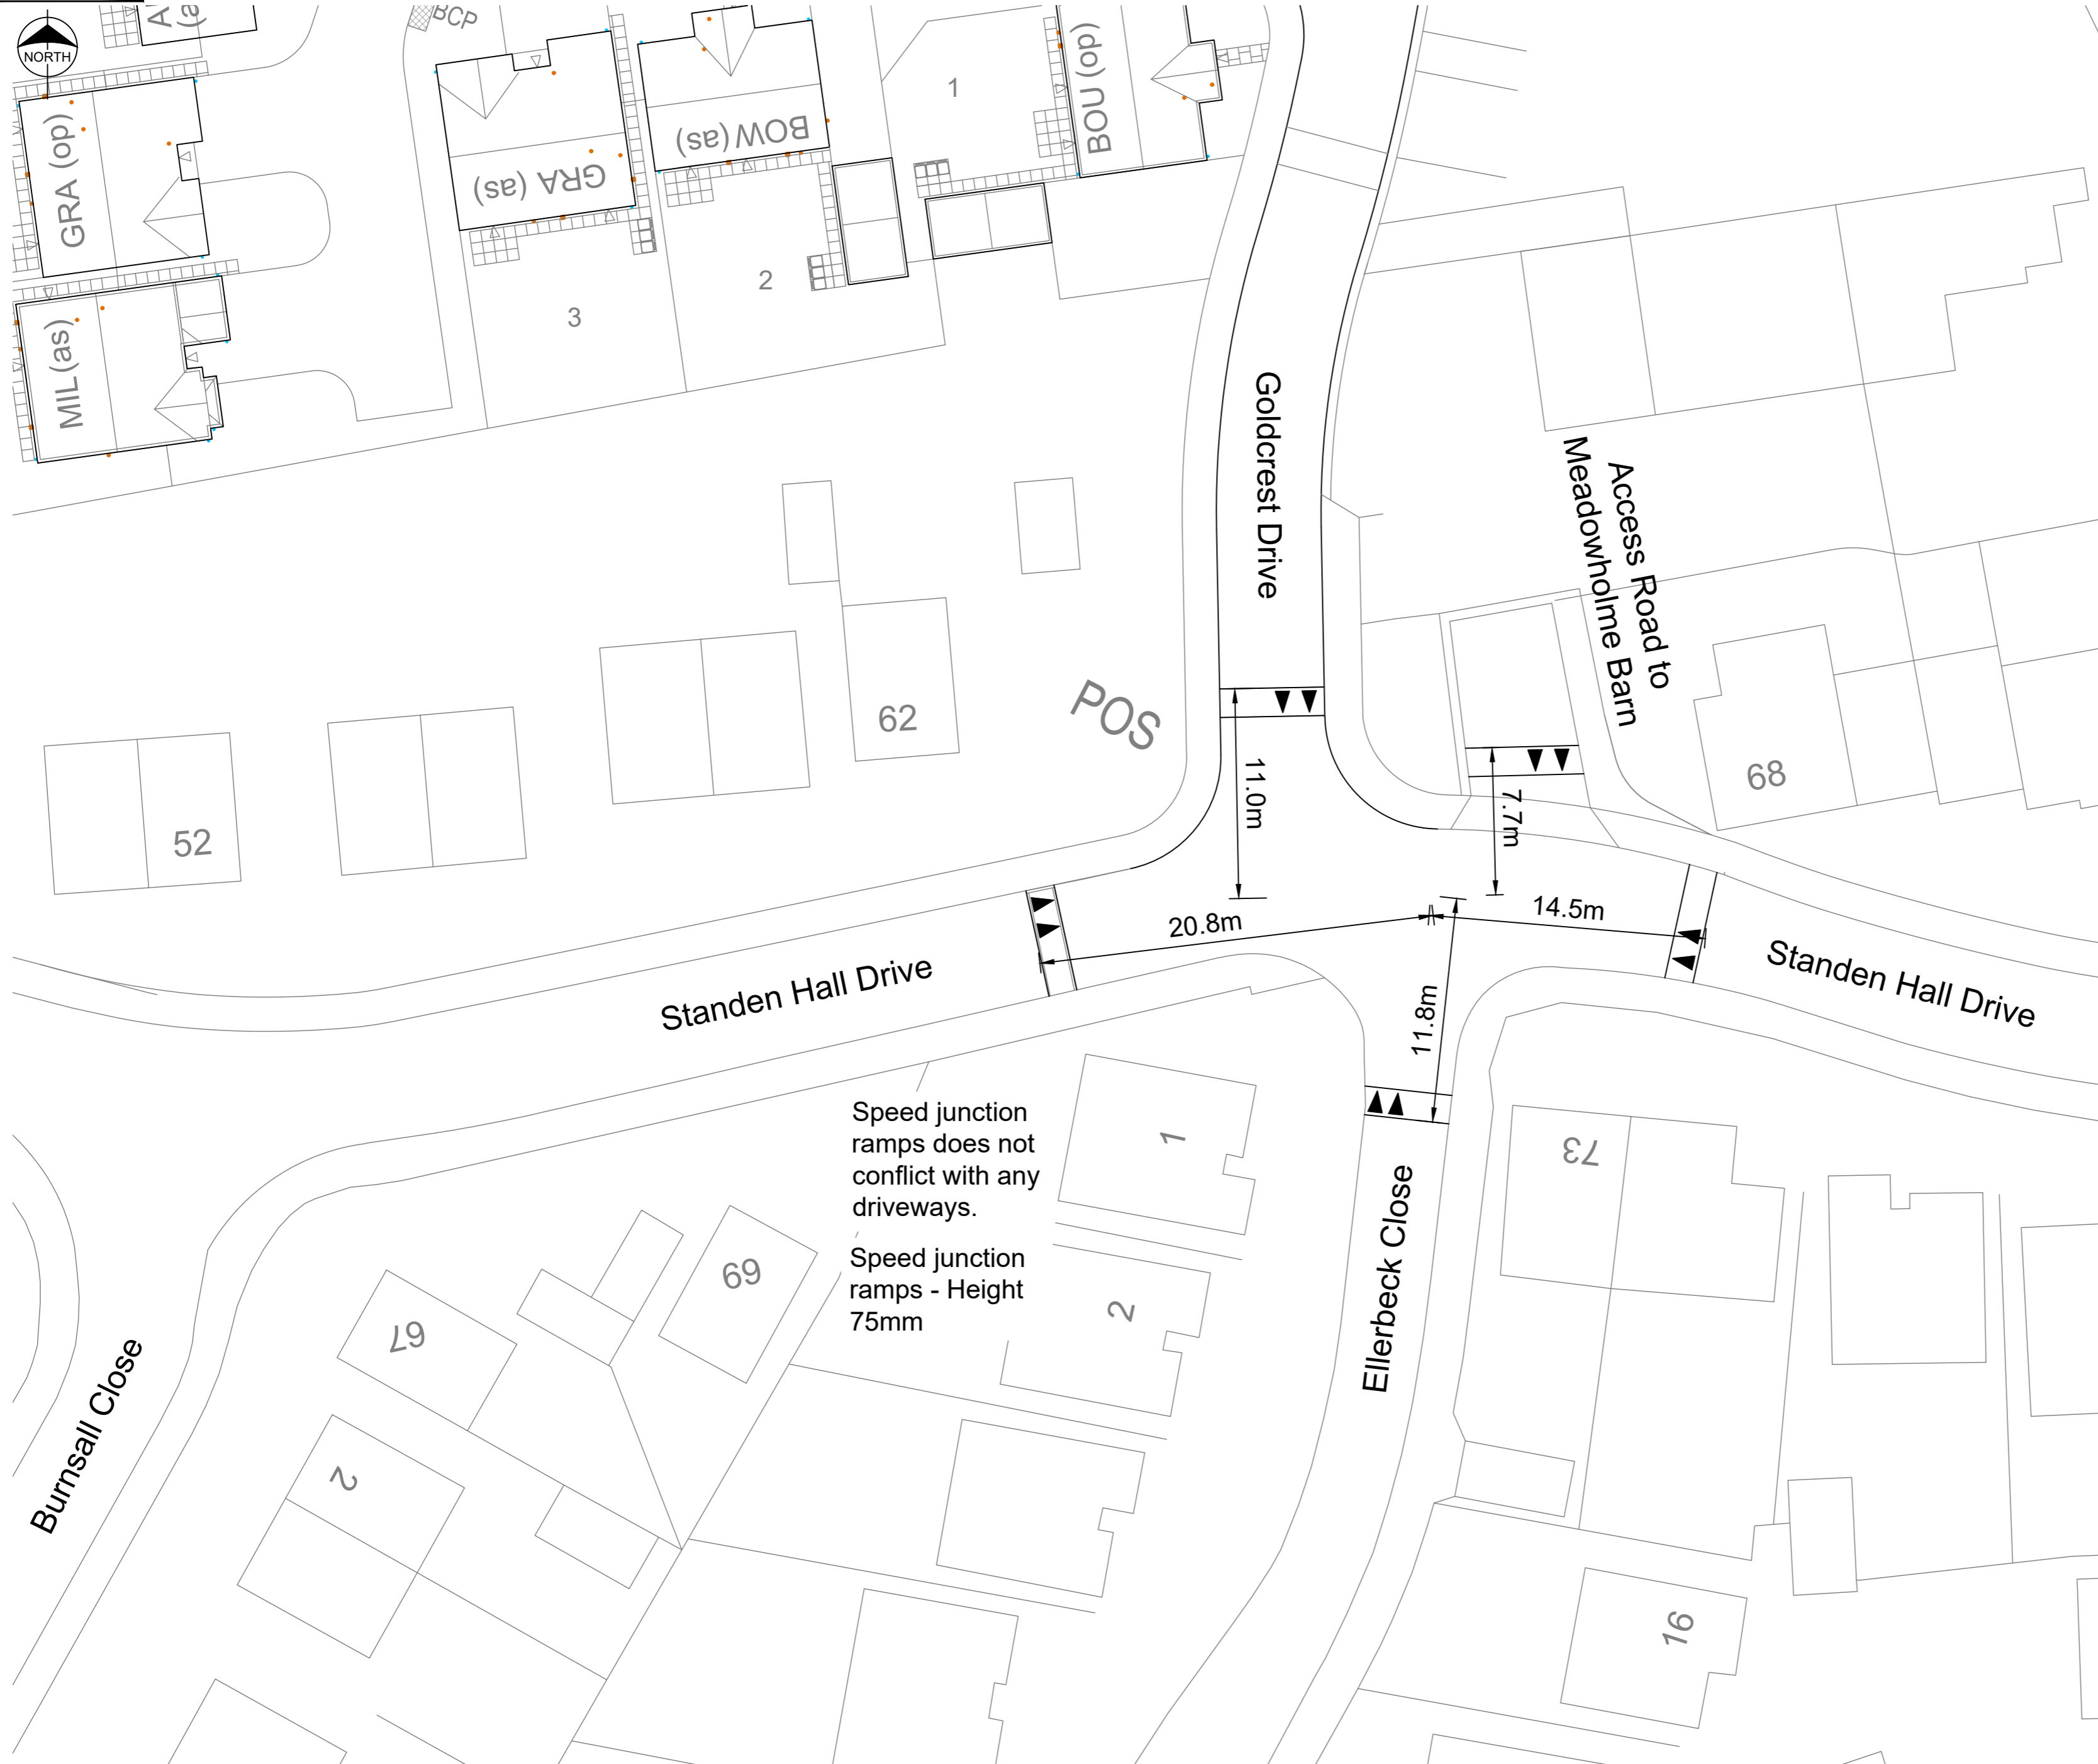

Speed junction ramps does not conflict with any driveways.  
Speed junction ramps - Height 75mm

APPROVAL

E	05.12.24	Updated to suit LCC highway comments	PW	AJ
D	05.12.24	Updated to suit LCC highway comments	PW	AJ
C	18.11.24	Updated to suit LCC highway comments	PW	AJ
B	12.11.24	Updated to suit LCC highway comments	PW	AJ
A	15.10.24	Updated to suit LCC highway comments	PW	AJ
Rev	Date	Revision	By	Appd.



Tel: 01244 684910  
Email: admin@coopers.co.uk  
Web: http://coopers.co.uk

Park House  
Sandpiper Court  
Chester Business Park  
Chester  
CH4 9QU

Client

Project

**STANDEN HALL DRIVE,  
BURNLEY.**

Title

**S278  
Raised Junction Dimensions**

DRAWING NUMBER	SCALE at A2 1:125		
<b>8303-104</b>	DATE	07.08.24	REVISION
	DRAWN	SL	<b>E</b>
	CHECKED	AJ	