


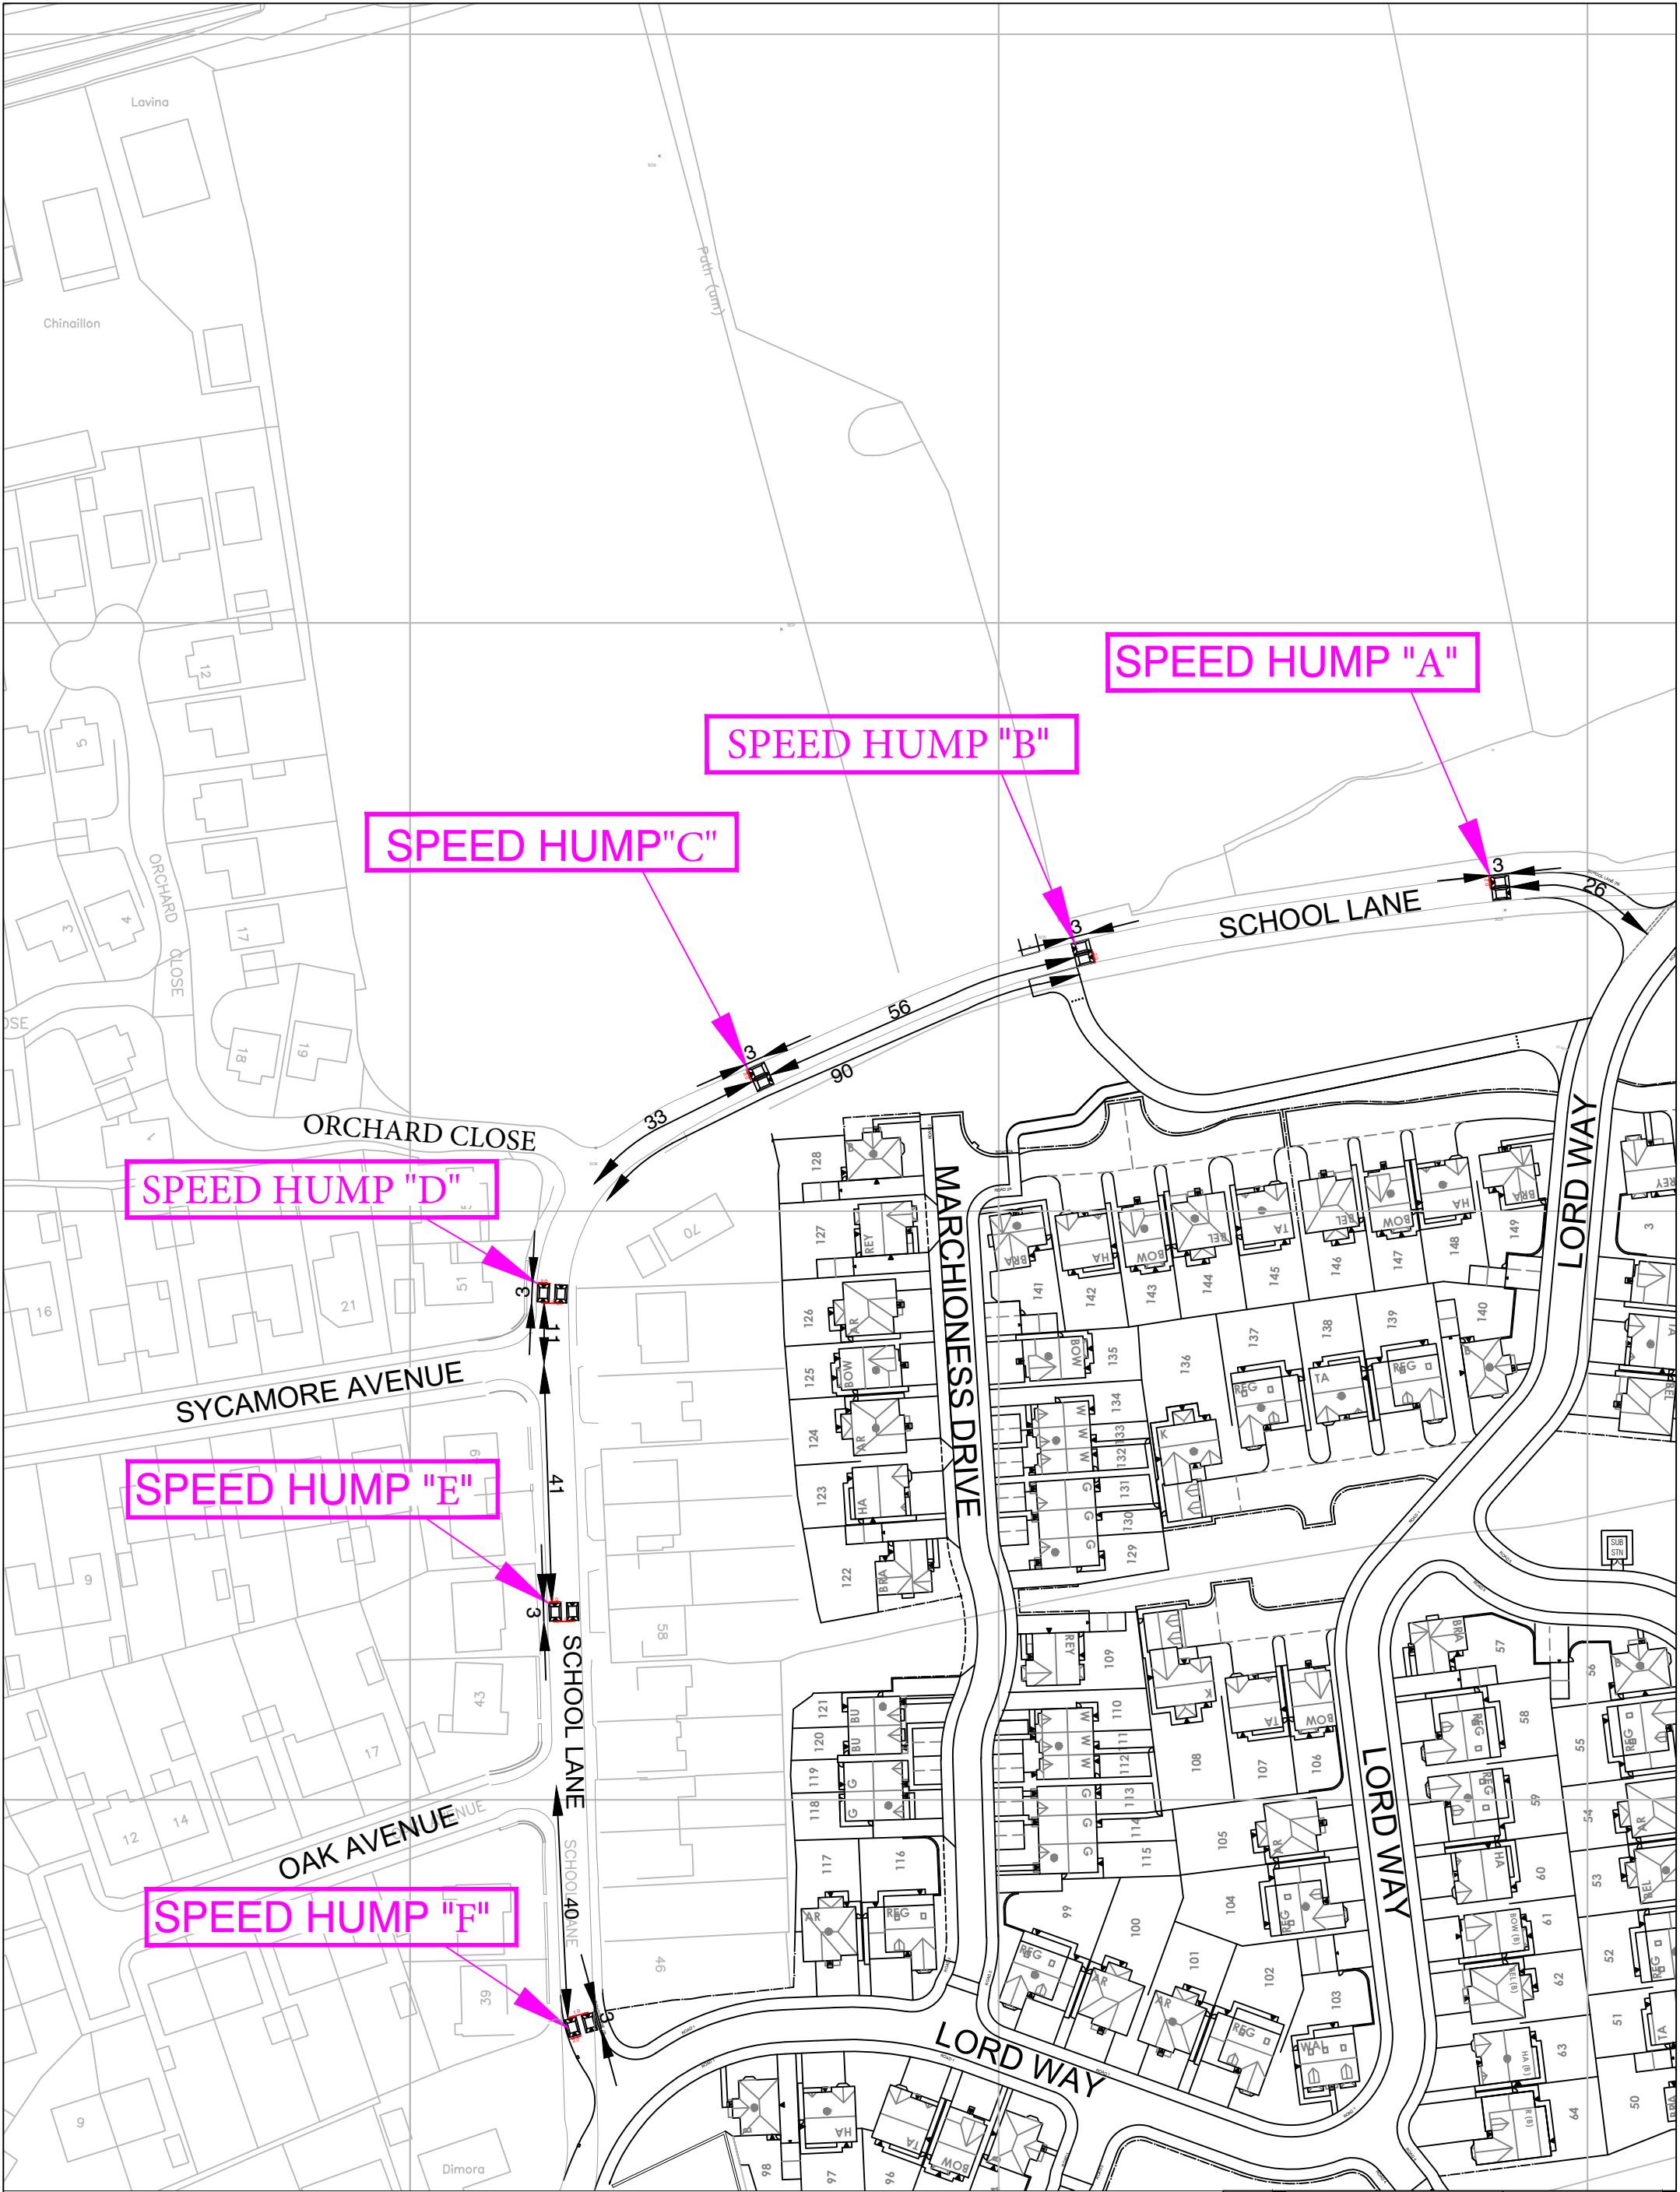

ROAD HUMPS KEY



Proposed New Speed
Humps F - K
(Cushion Height 75mm)

North Point 		Project School Lane Euxton		IronsidesFarrar EnvironmentalConsultants	
Quality Ass. UKAS 9005 Quality Assurance ISO 9001 SGS Certificate GB02/54539		Client Rowland Homes		EnvironmentalPlanners CivilEngineers LandscapeArchitects GraphicDesign	
Title Section 278 Road Hump Advertising Plan Sheet 3 of 4		3 Worsley Court MANCHESTER M28 3NJ Tel. 0161 703 8801 Fax: 0161 703 8279 manchester@ironsidesfarrar.com		EDINBURGH BELLSHILL	
Original Size A3	Copyright Acknowledgement Ordnance Survey© © Crown Copyright. All rights reserved. Licence No. AL100017966	Drawn GM	Checked By Scale Jan 25 1:1000	Drawing No. 30460/401/2	Revision