


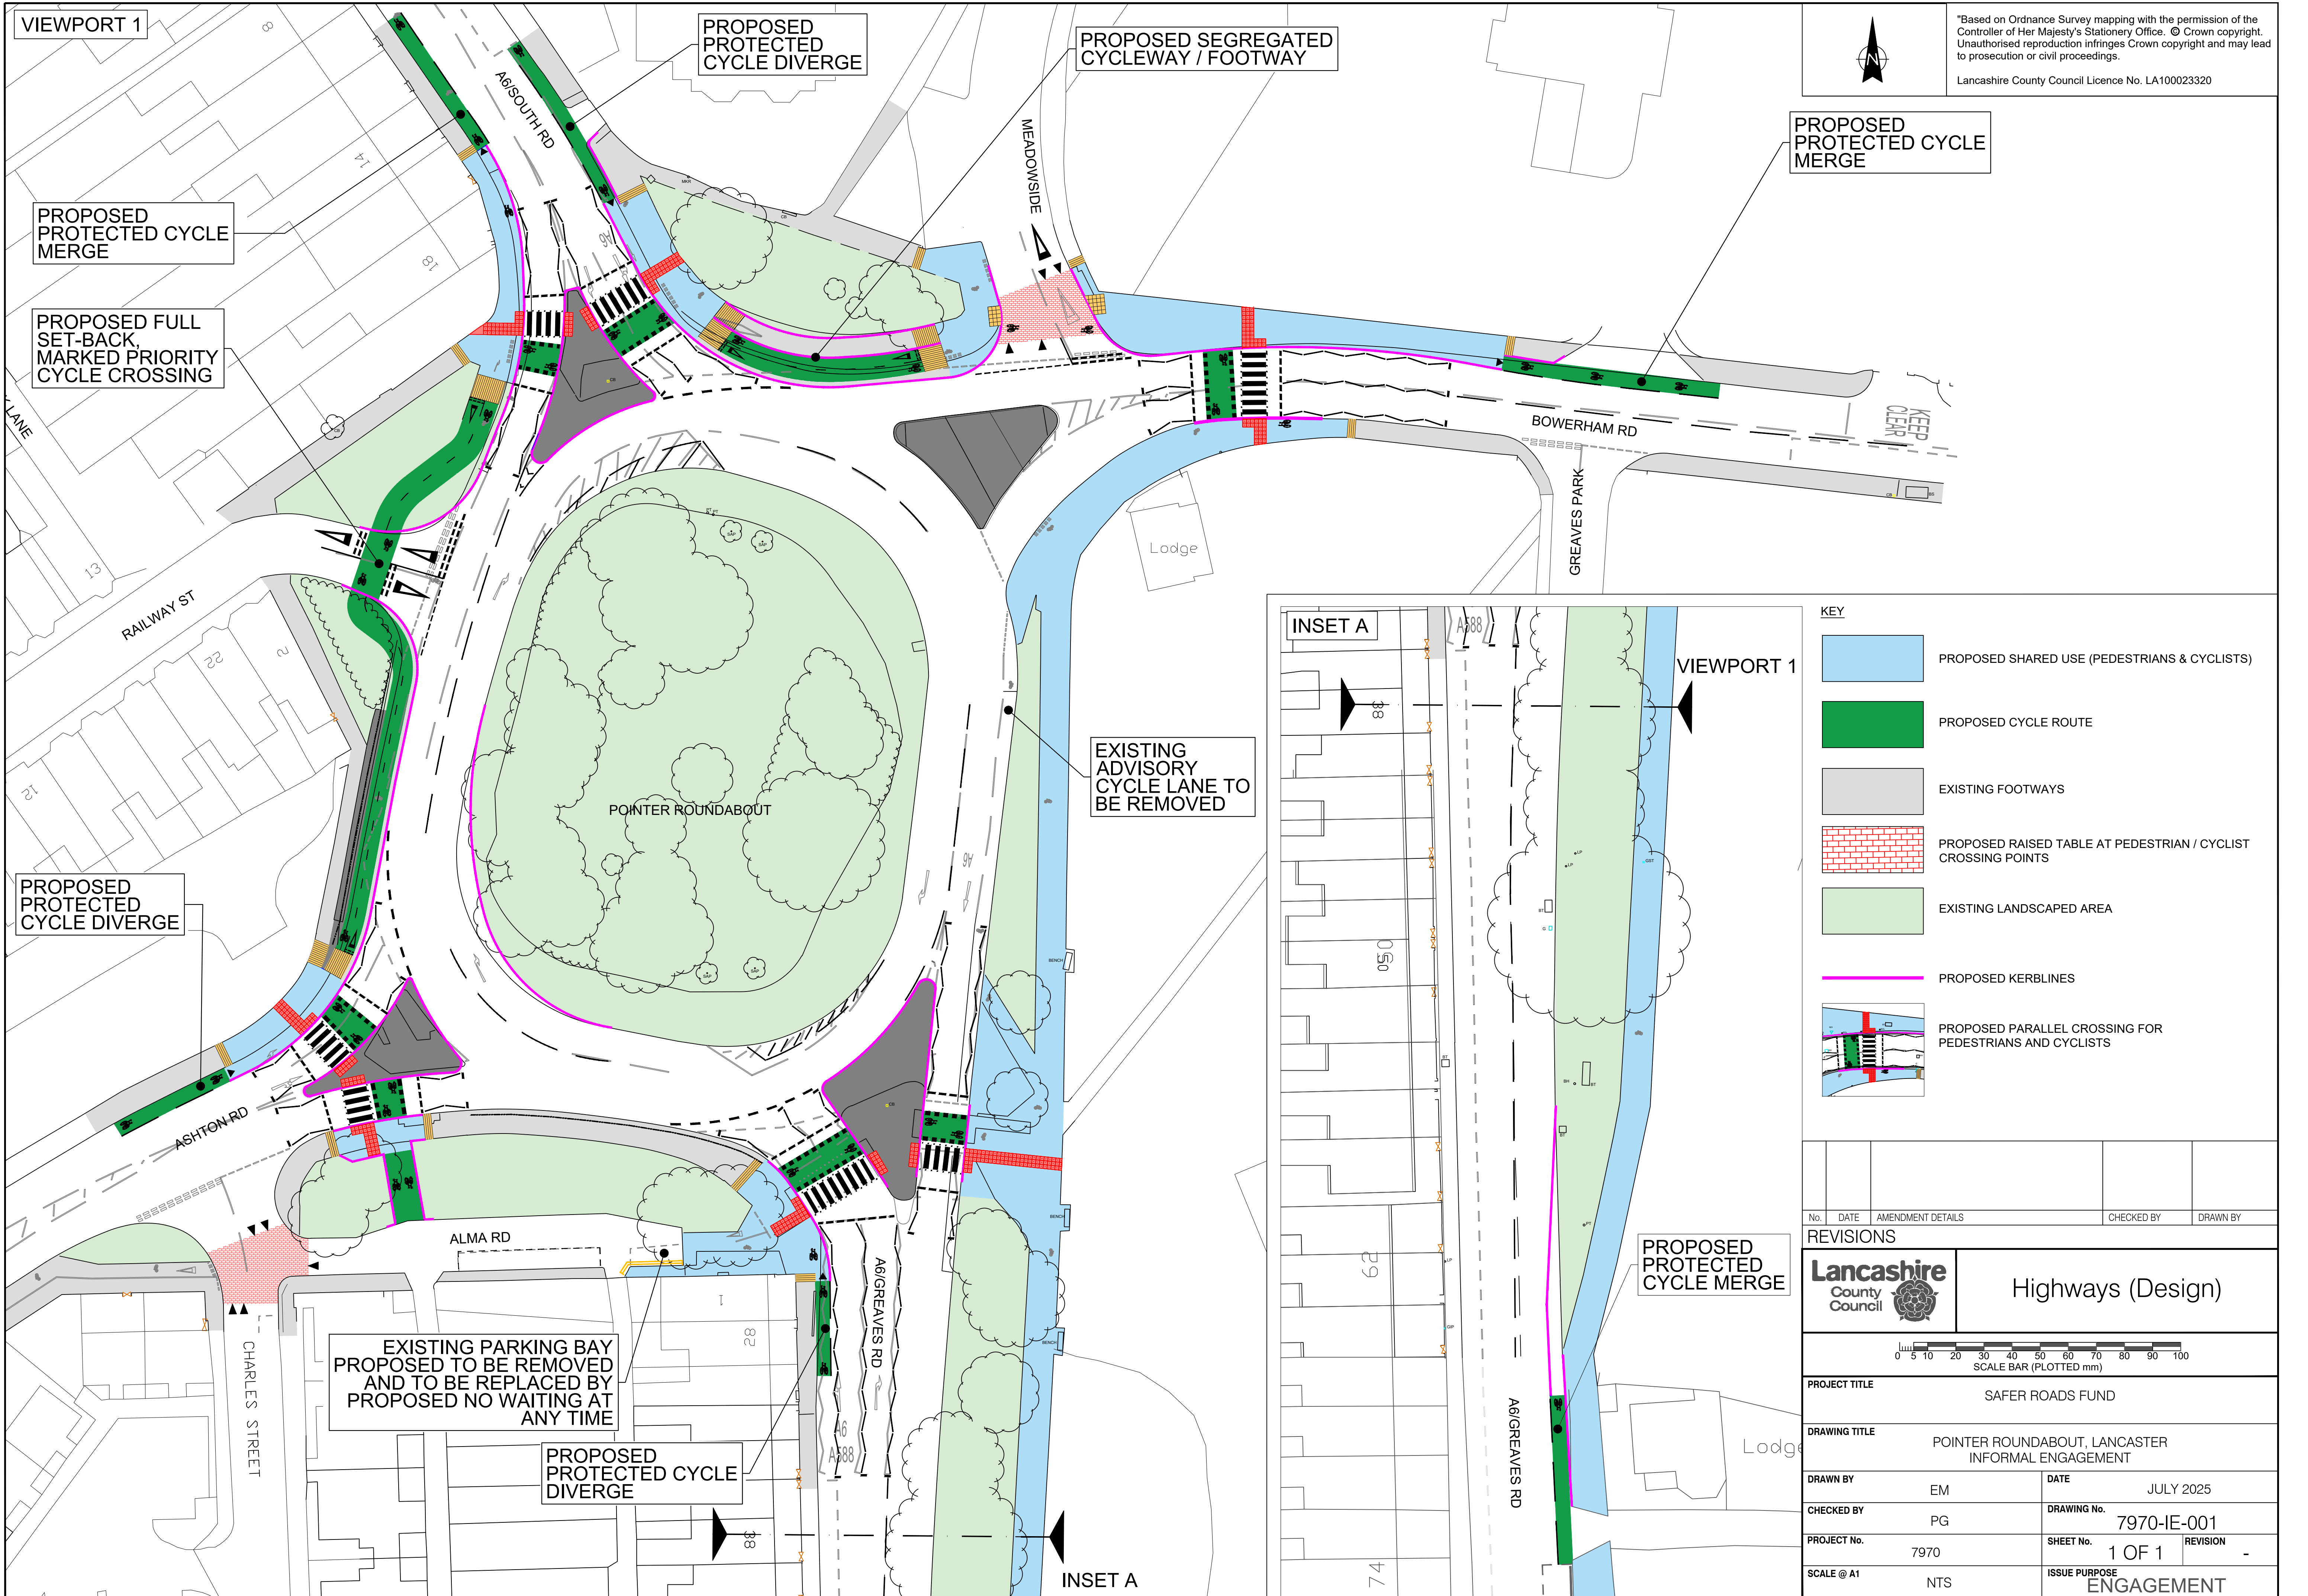

KEY

- PROPOSED SHARED USE (PEDESTRIANS & CYCLISTS)
- PROPOSED CYCLE ROUTE
- EXISTING FOOTWAYS
- PROPOSED RAISED TABLE AT PEDESTRIAN / CYCLIST CROSSING POINTS
- EXISTING LANDSCAPED AREA
- PROPOSED KERBLINES
- PROPOSED PARALLEL CROSSING FOR PEDESTRIANS AND CYCLISTS

No.	DATE	AMENDMENT DETAILS	CHECKED BY	DRAWN BY
REVISIONS				
Lancashire County Council 		Highways (Design)		
<				